


Front Elevation with adjacent properties




Side Elevation

Rear Elevation and site section with levels


Side Elevation

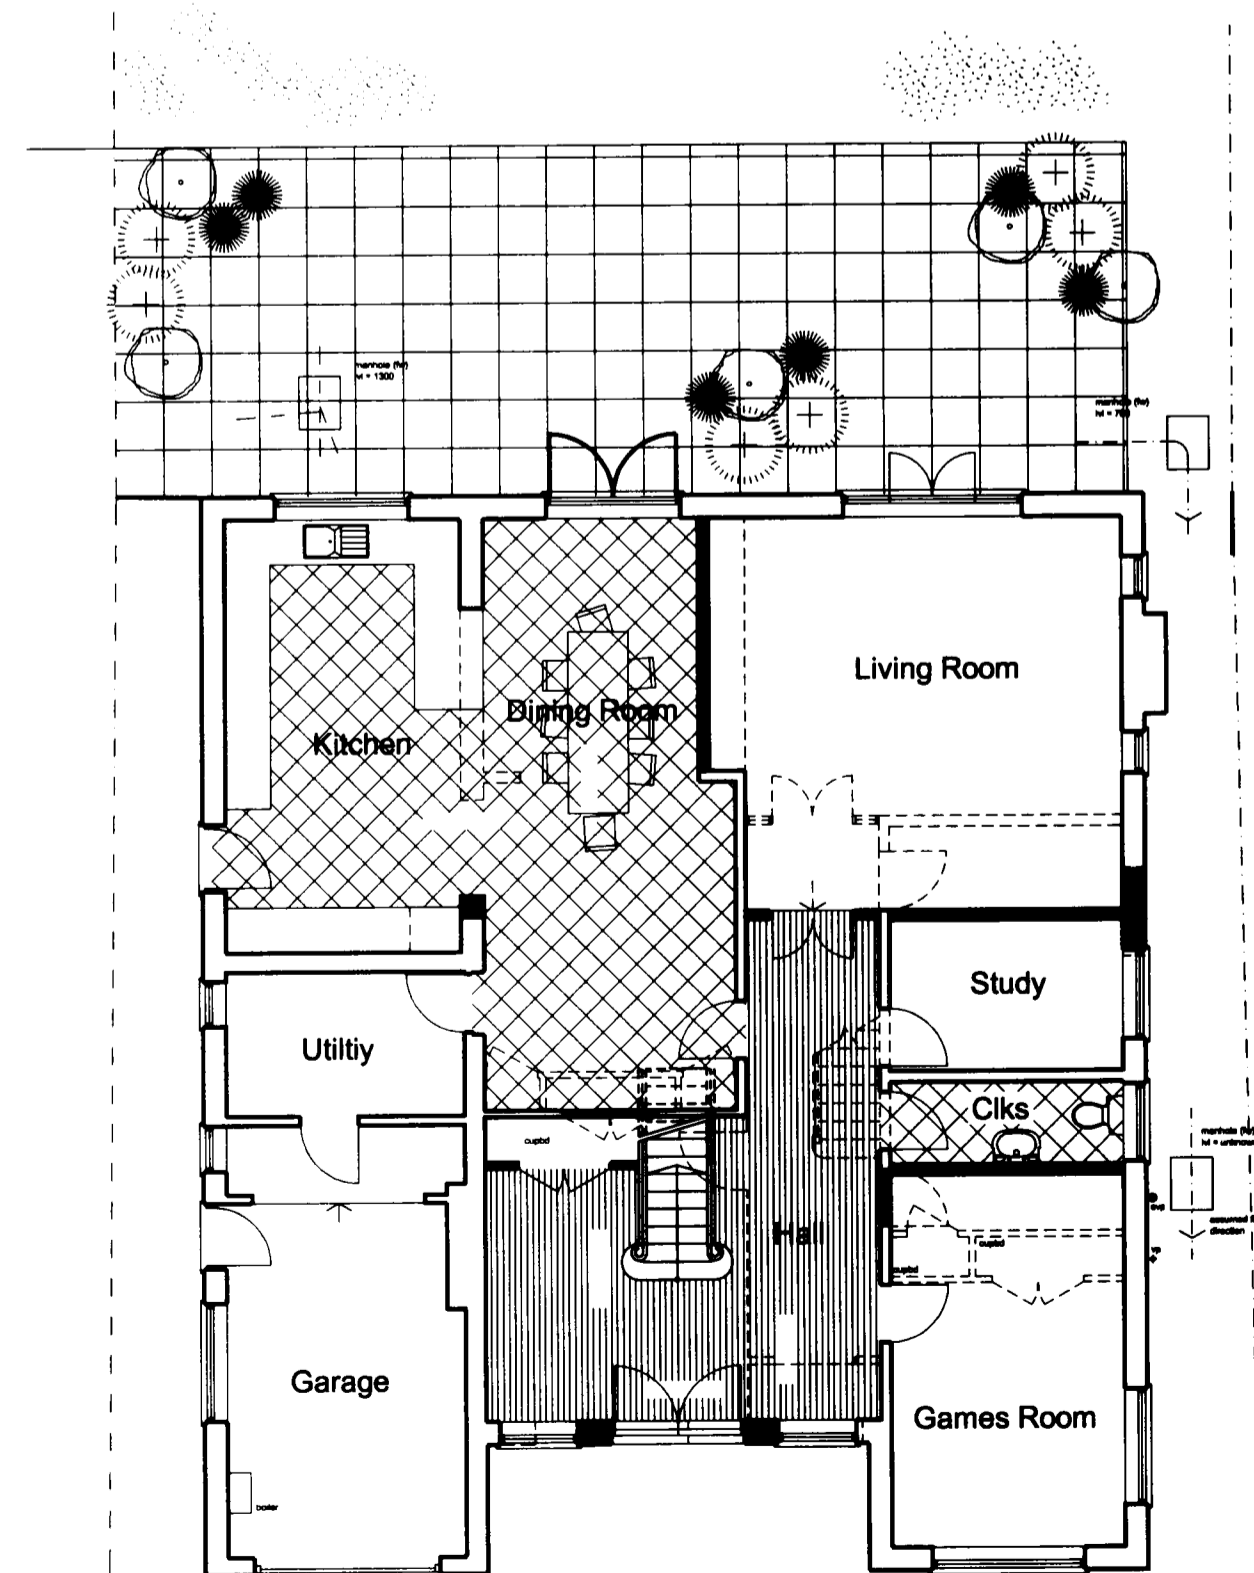


Ground Floor Plan

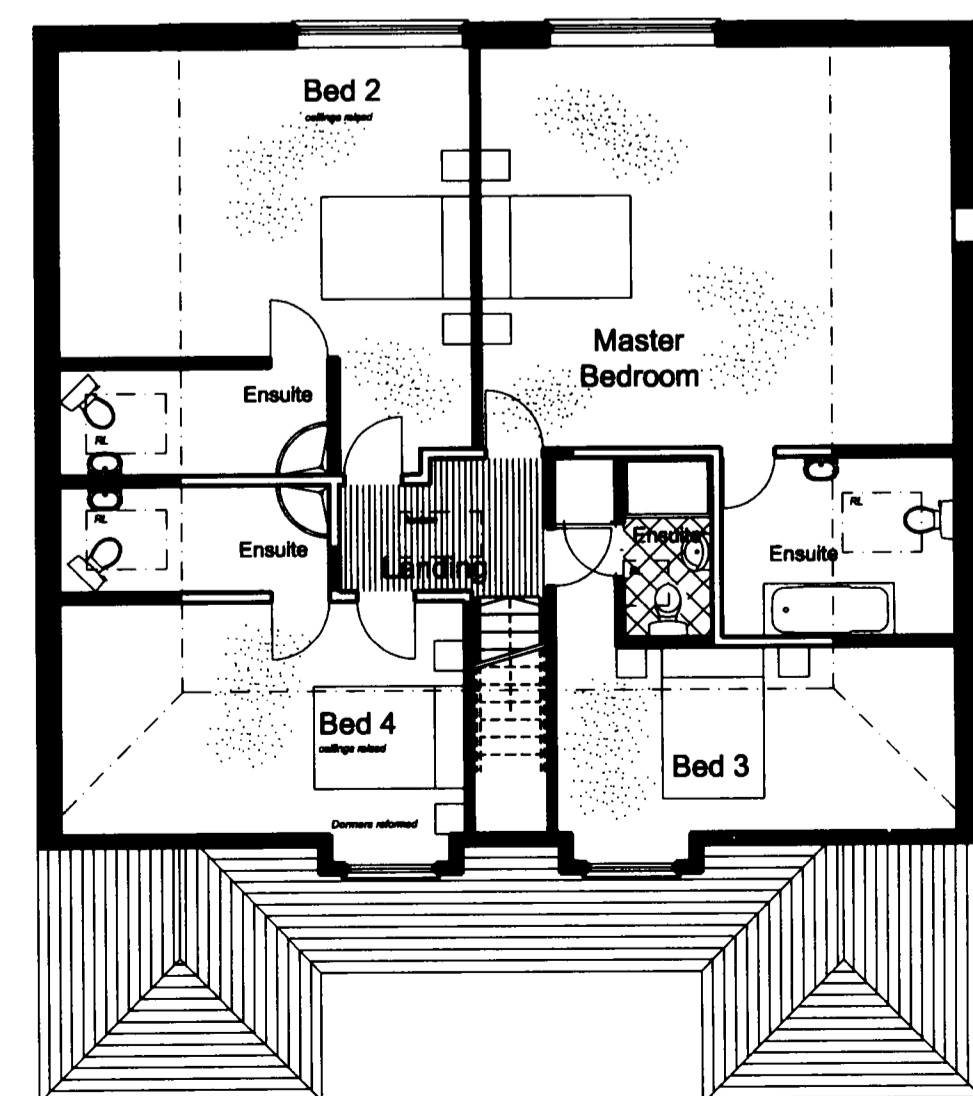

First Floor Plan

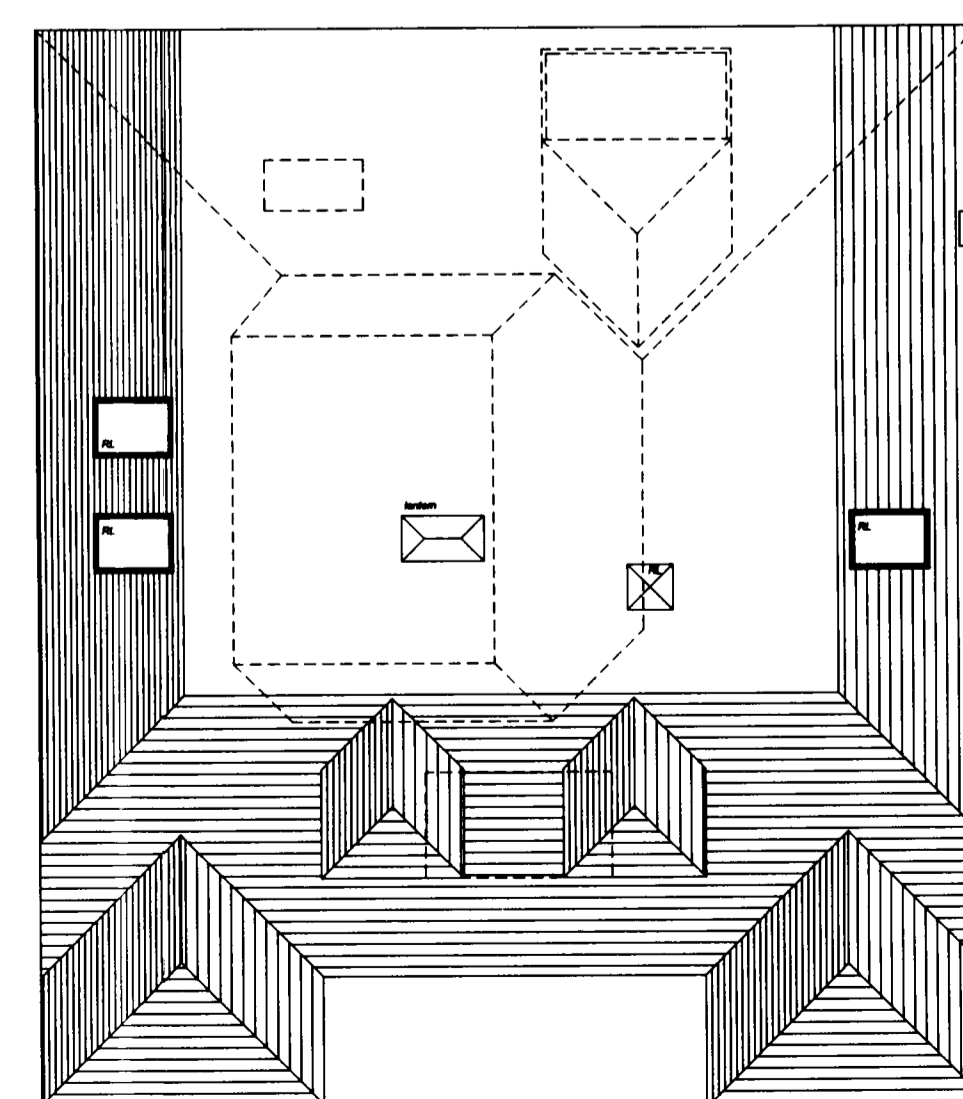


Roof Plan

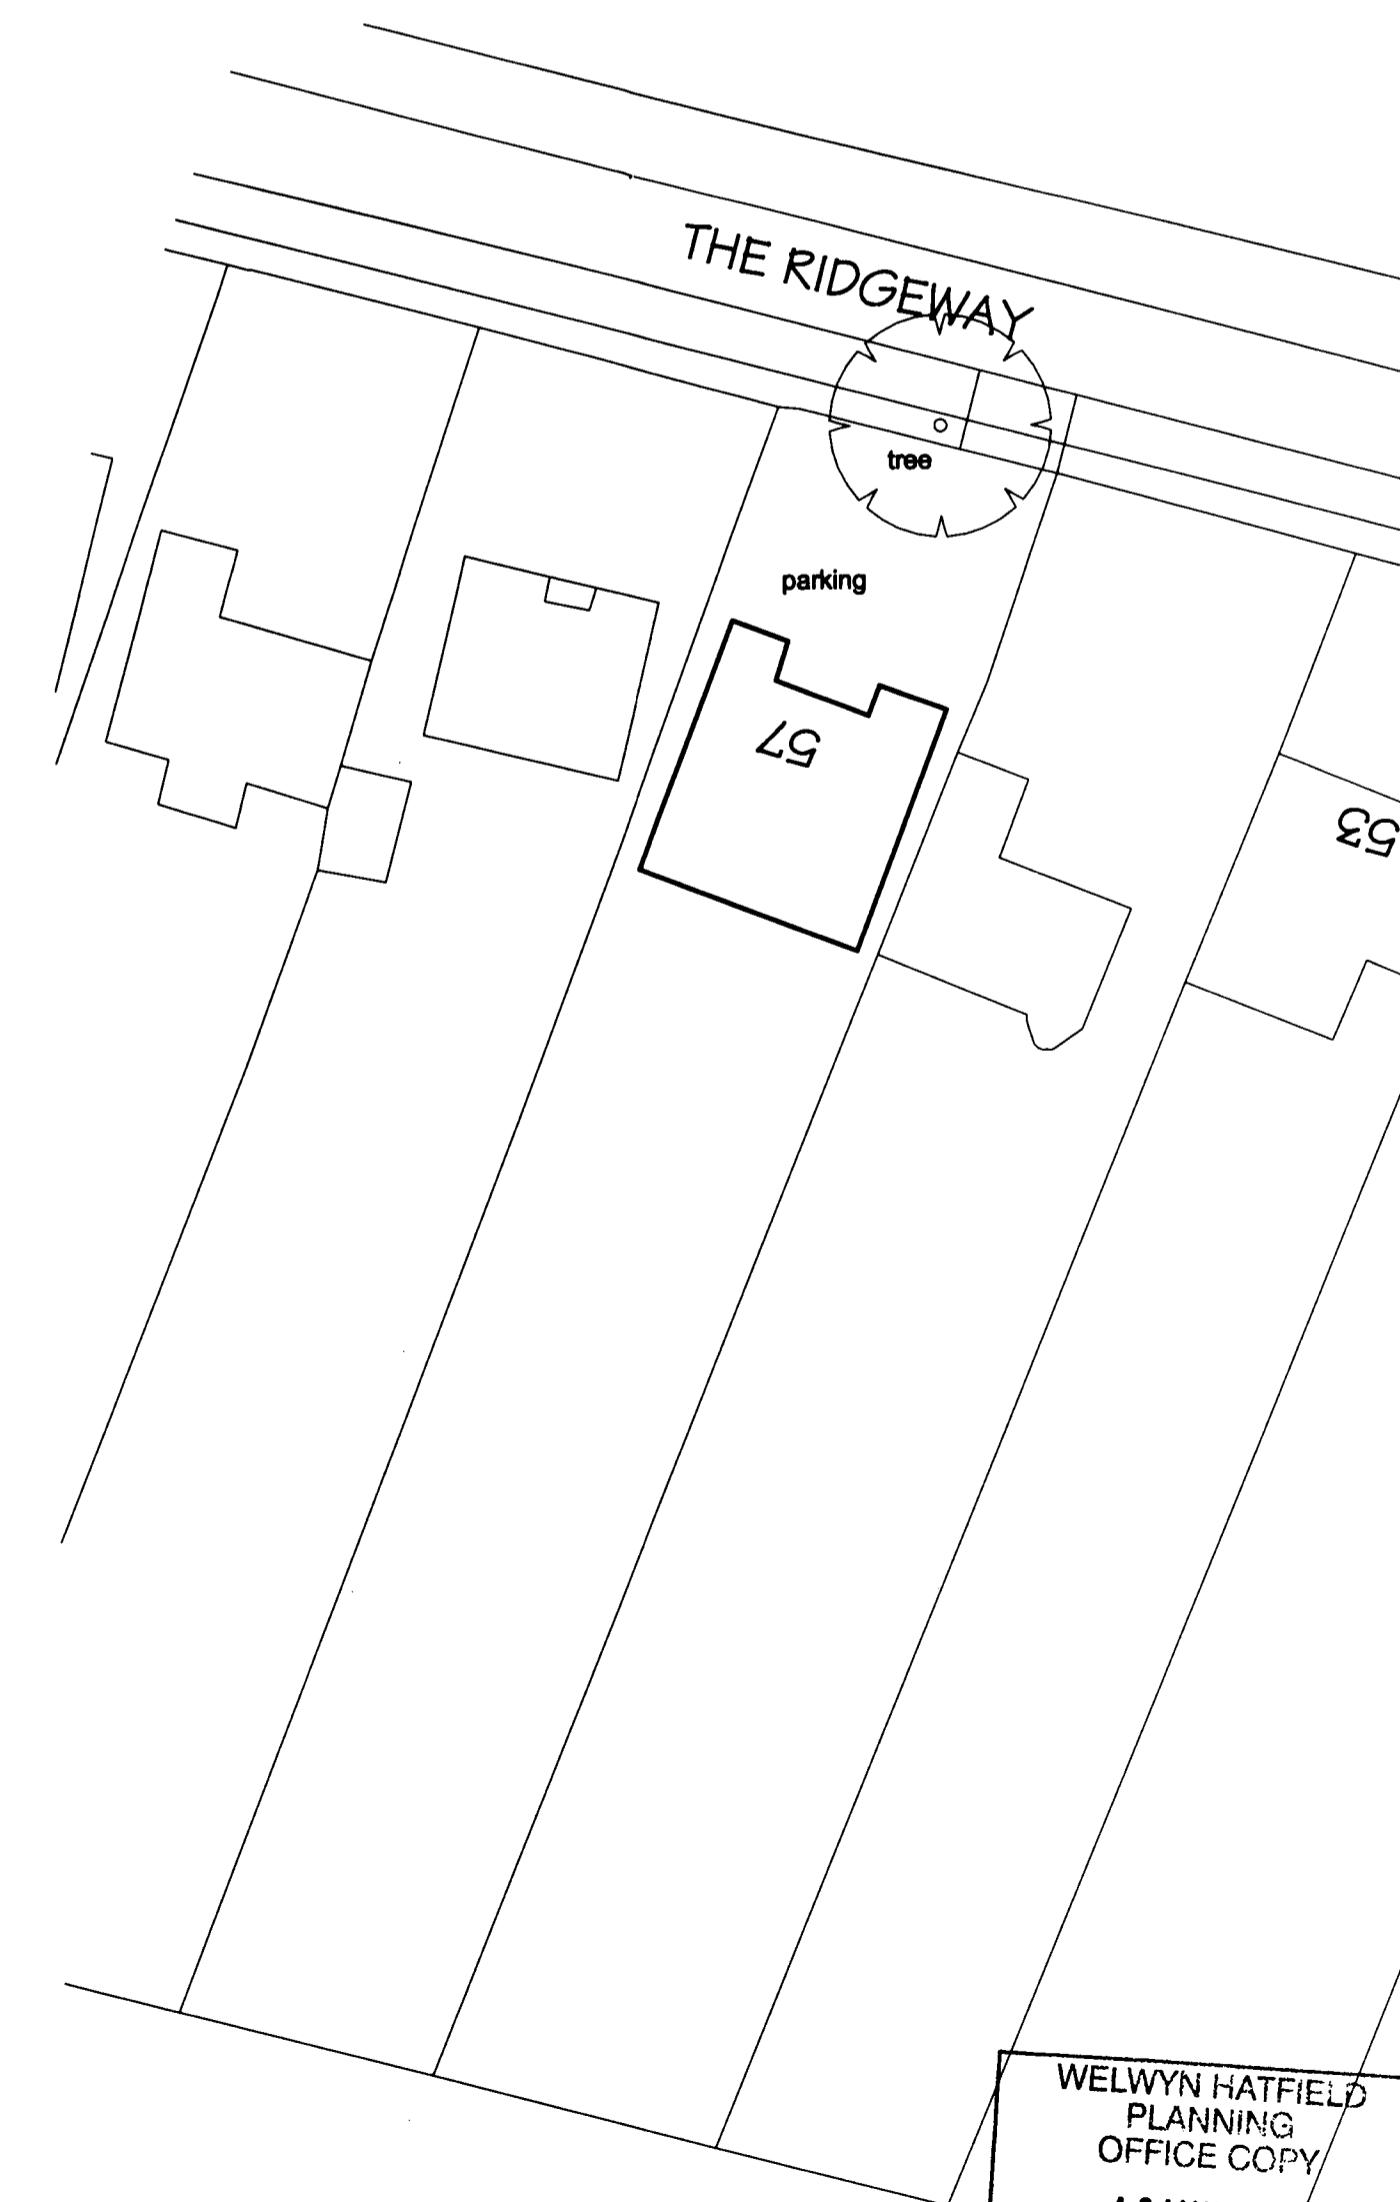

1:500 Block Plan


WELWYN HATFIELD
PLANNING
OFFICE COPY
16 MAY 2008
No: *SG/2008/178/RP*

Notes:
Any discrepancies should be reported immediately
All dimensions should be checked on site prior to commencement of work


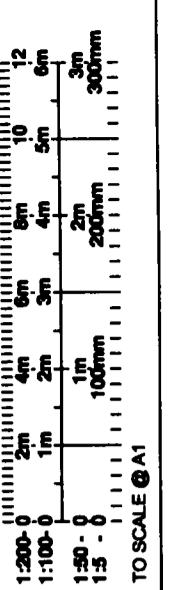


Site/Survey based on Ordnance Survey information provided by Prodat Systems Plc, (www.promap.co.uk) Prodat does not guarantee that all past or current uses or features will be identified in the product

The product does not give details about the actual state or condition of the Site nor should it be used or taken to indicate or exclude actual suitability or unsuitability of the Site for any particular purpose, or relied upon for determining saleability or value, or used as a substitute for any physical investigation or inspection.

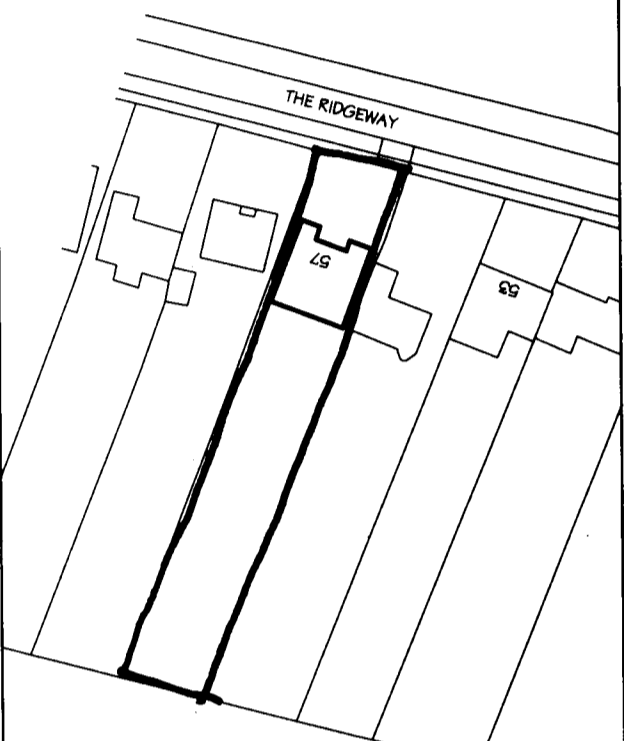

1:1250 Location Plan

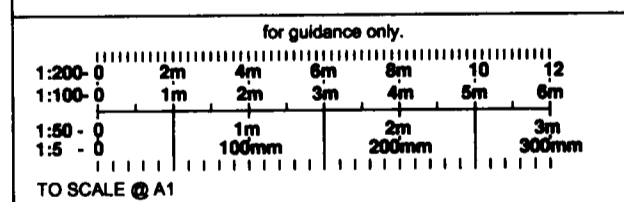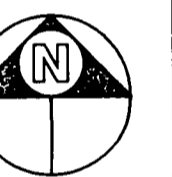

Date	MText here	Rev
	Description	

Hertford Planning Service
Architecture & Planning

Westgate House, 37-41 Castle Street,
Hertford, Herts SG14 1HH
Tel: 01992 552173 Fax: 01992 587643
Email: contact@hertfordplanning.co.uk

Project 57 The Ridgeway
Cuffley
EN6 4BD
Drawing PROPOSED
Plans and Elevations

Date April 08
Scale 1:100

Drawn nRn 8529/P/011 -