


Side Elevation




Front Elevation

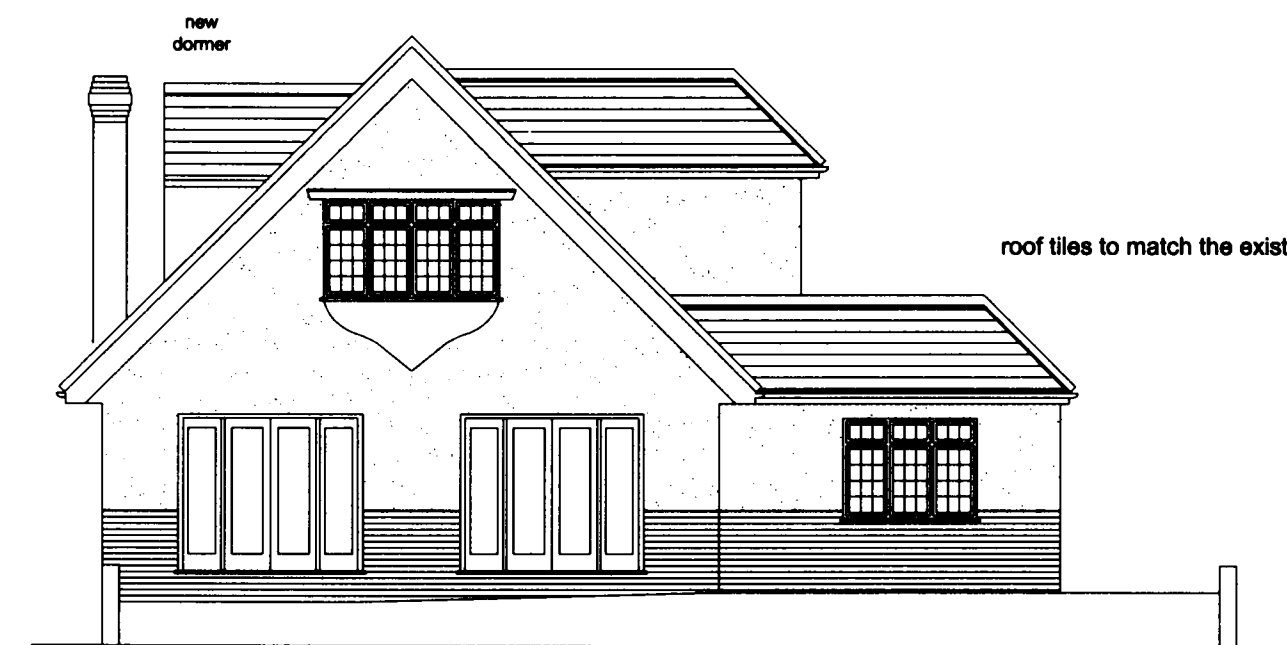


Rear Elevation


brickwork / render to match the existing

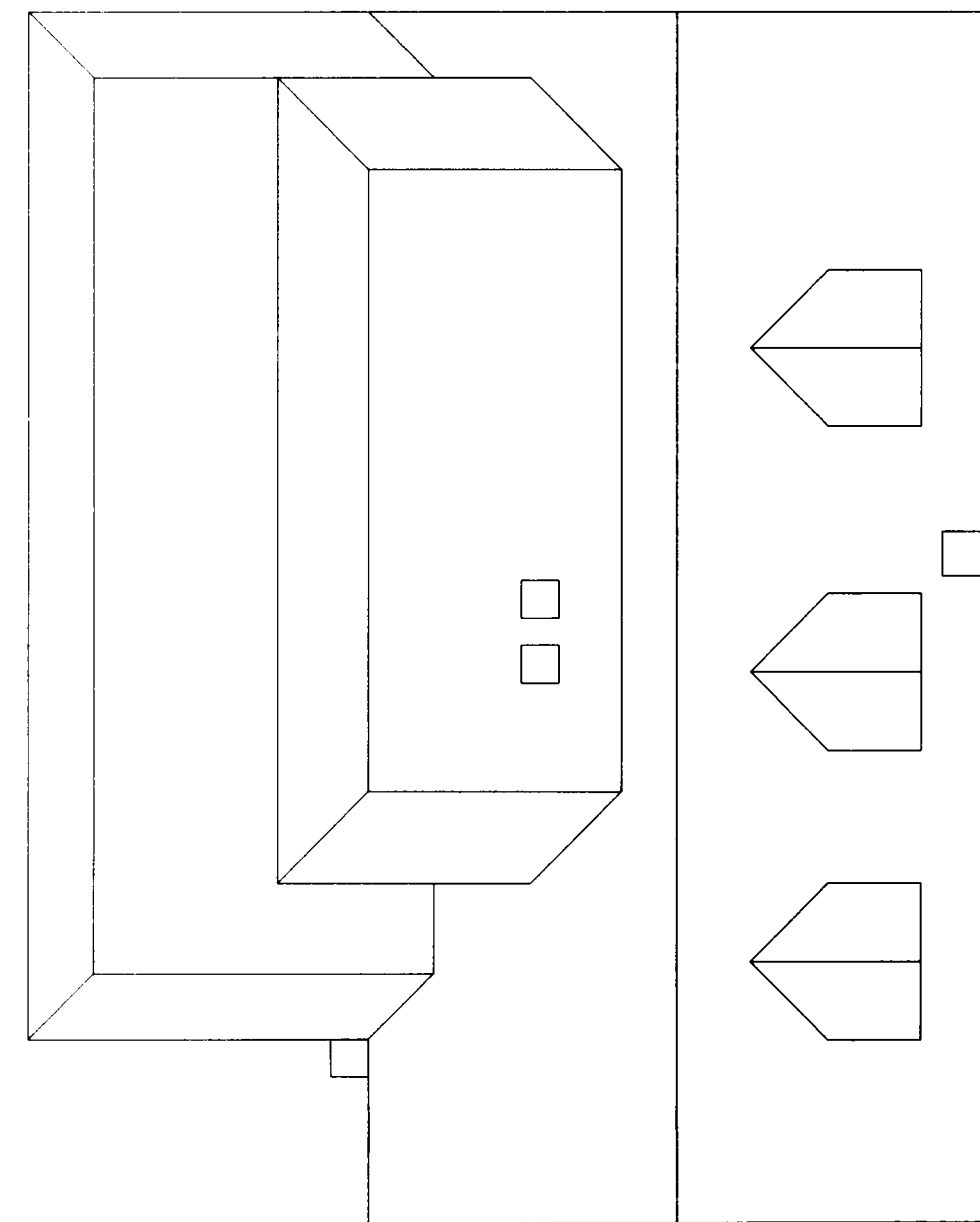


Roof Plan

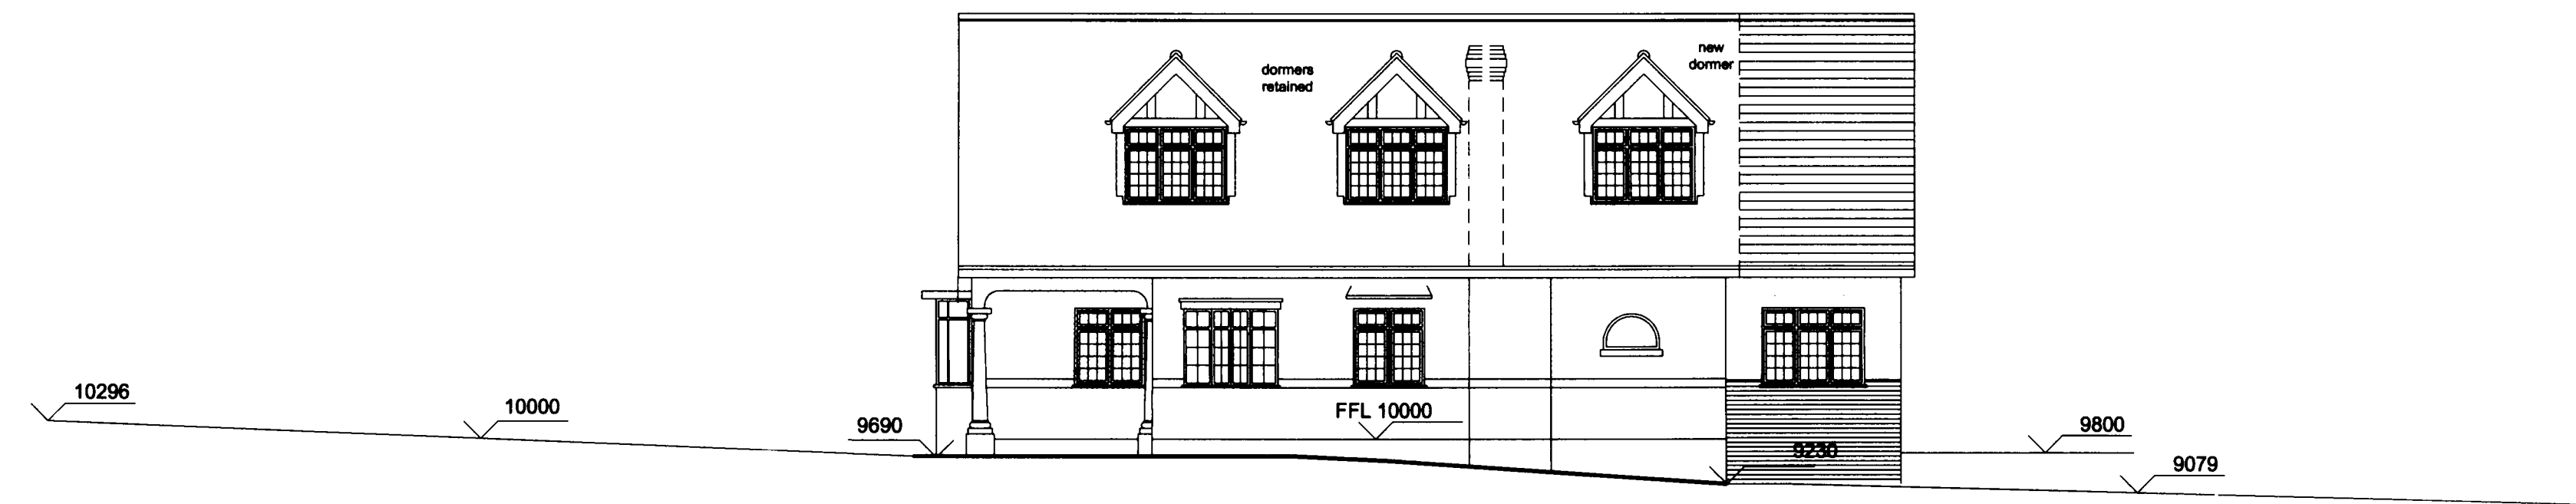


Side Elevation and site section

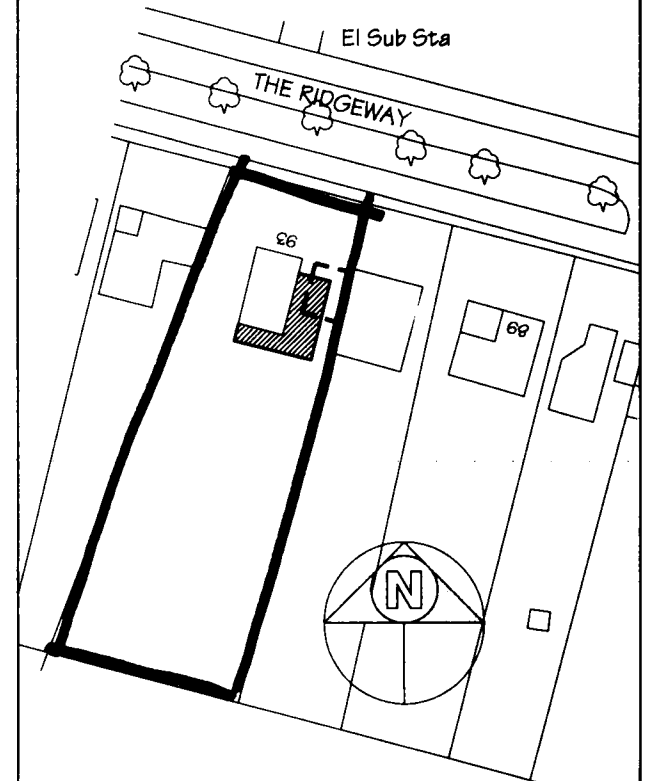


1:1250 Location Plan
1000m grid

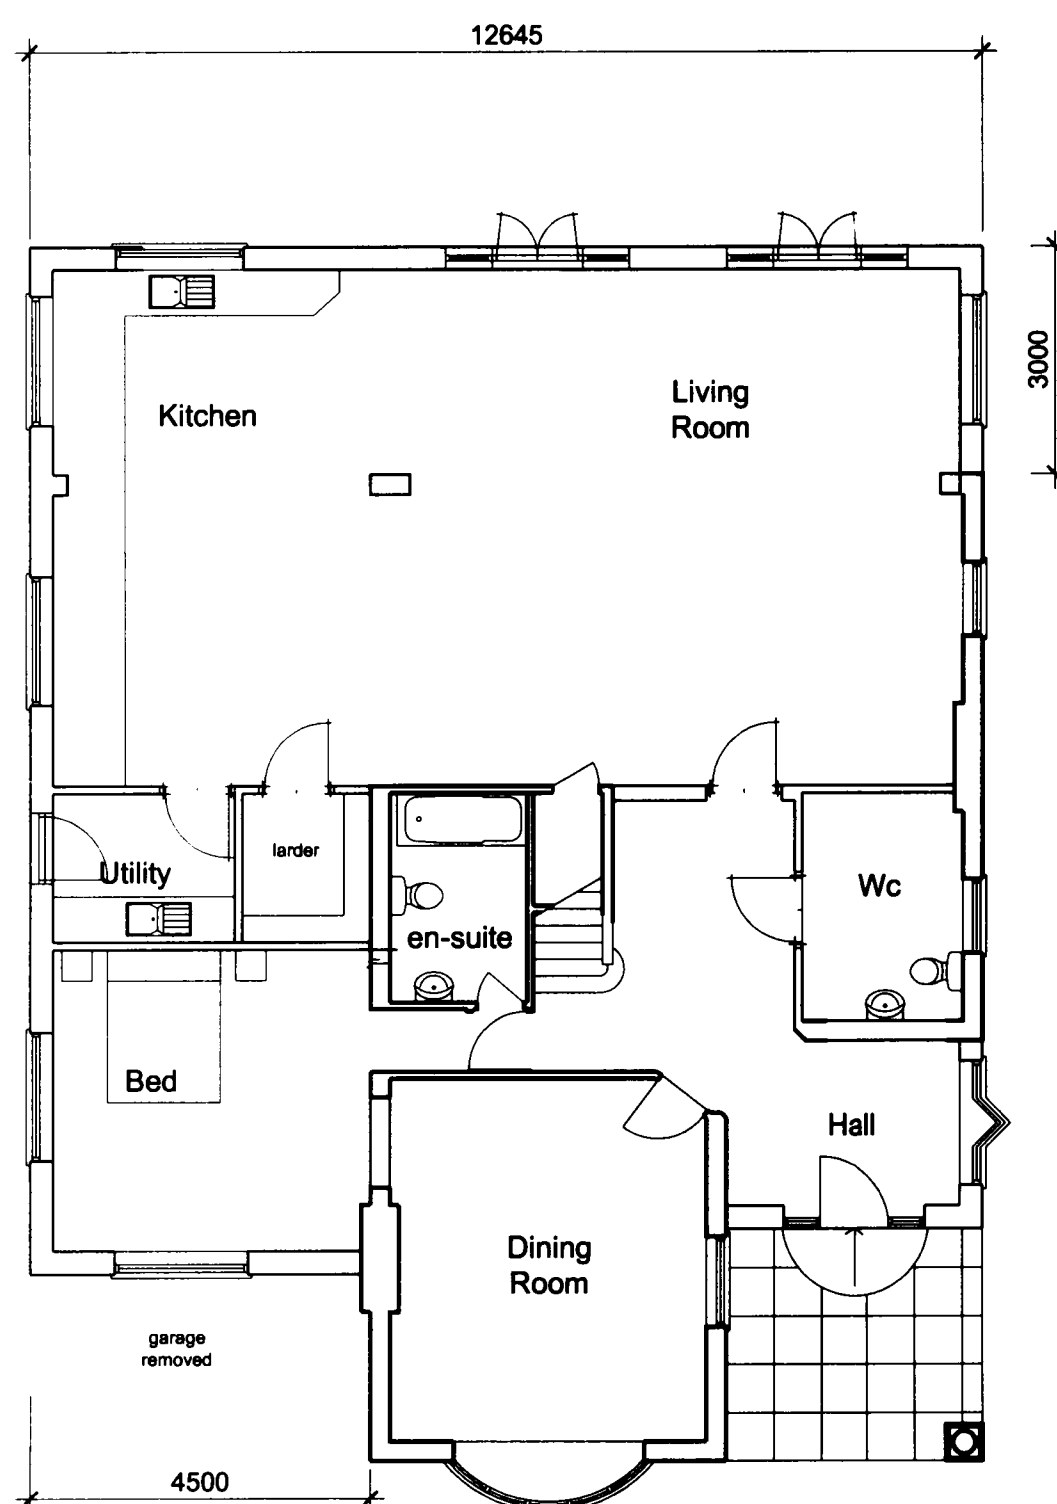

Ground Floor Plan

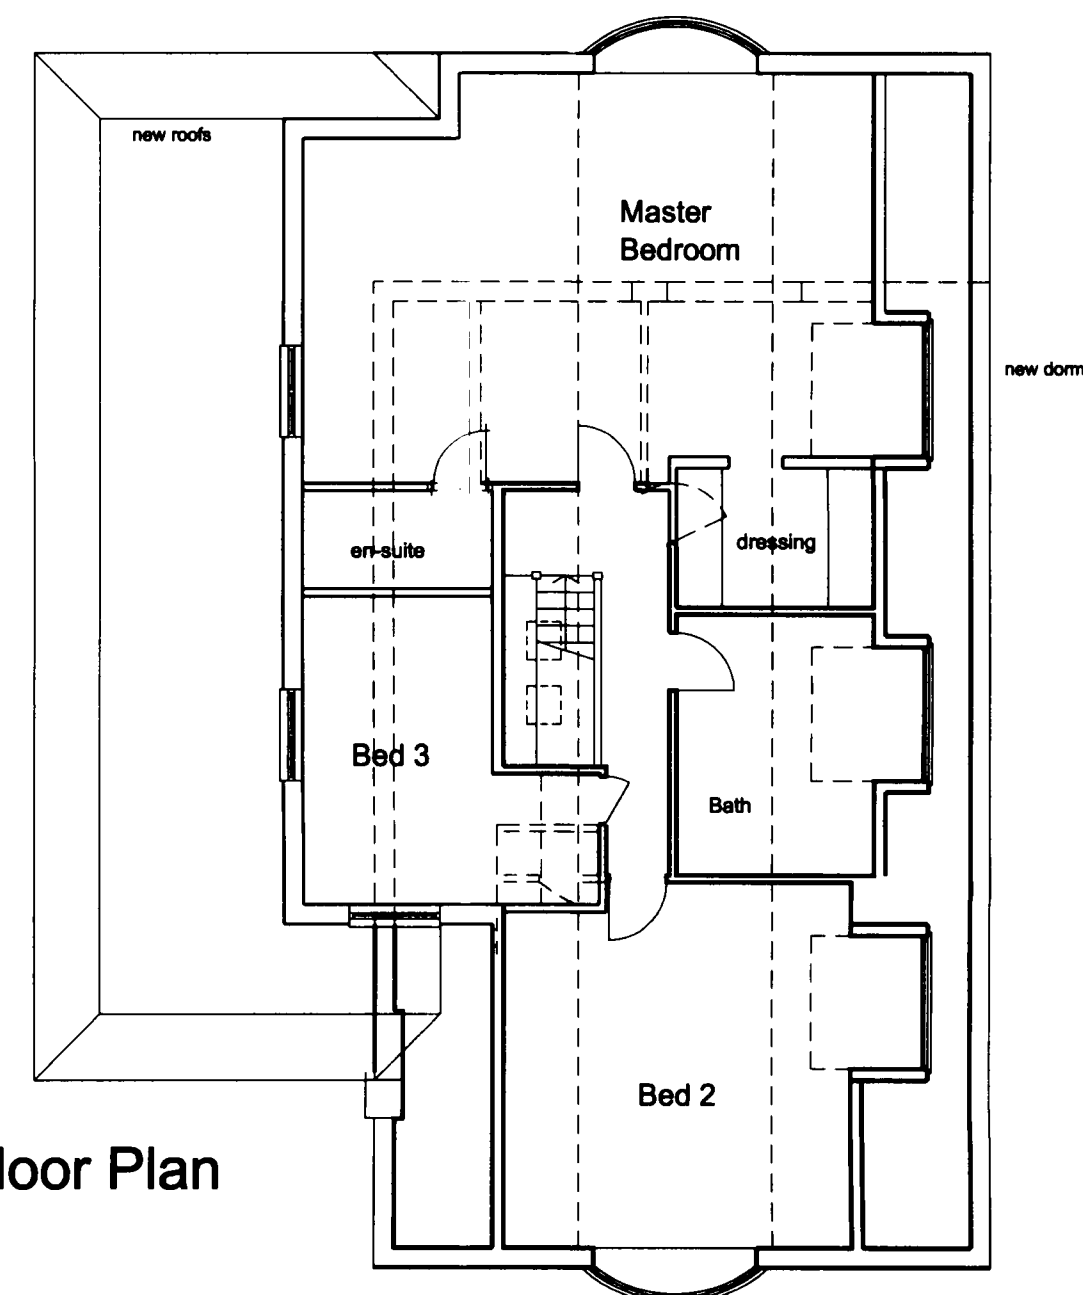

First Floor Plan

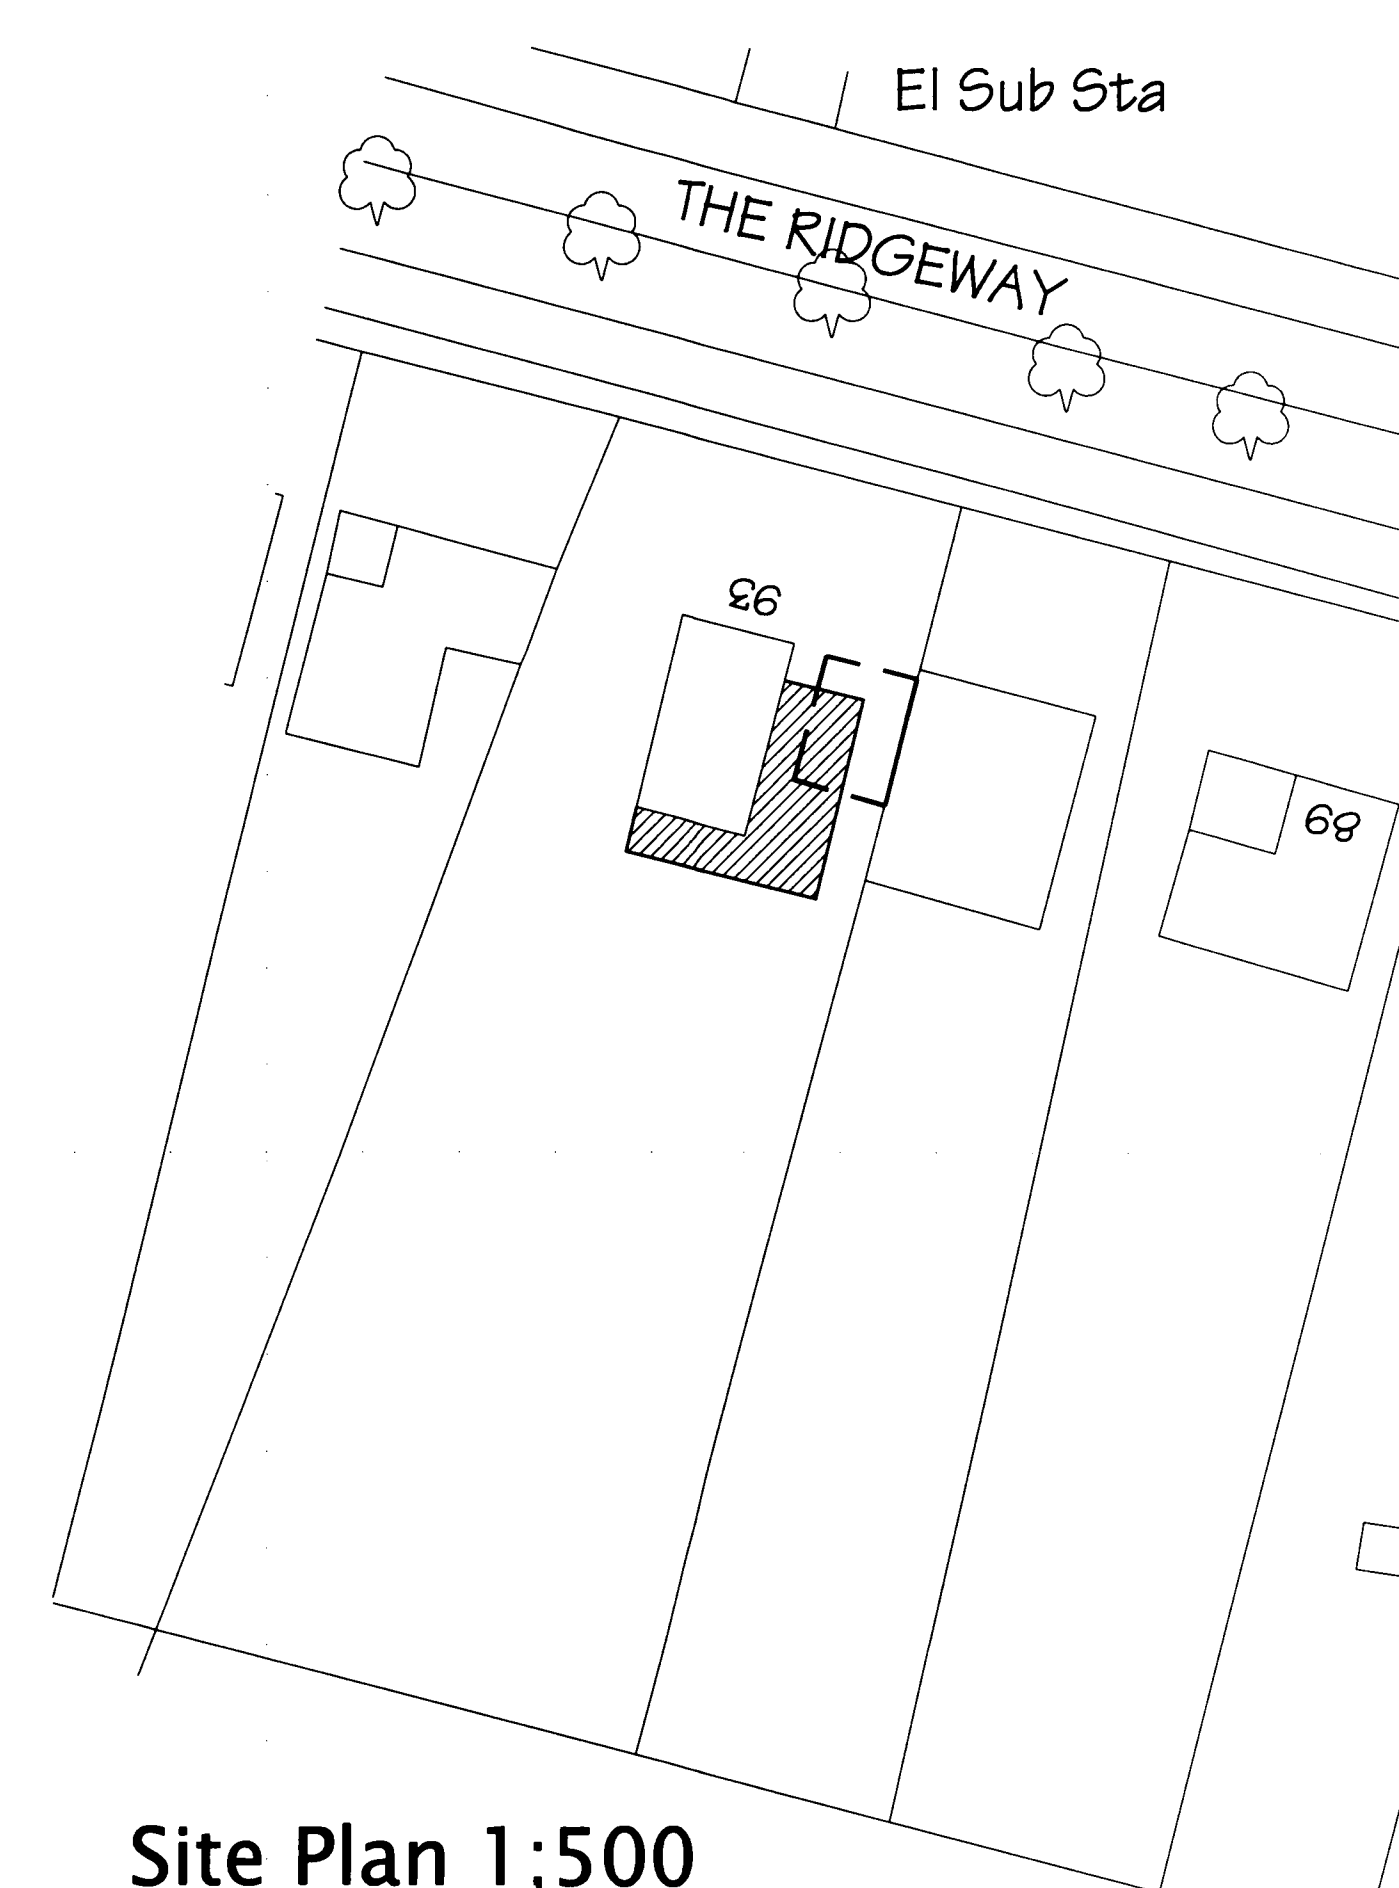

Site Plan 1;500

Notes:
Any discrepancies should be reported immediately
All dimensions should be checked on site prior to commencement of work

for guidance only
1:200 - 0 2m 4m 6m 8m 10 12
1:100 - 0 1m 2m 3m 4m 5m 6m
1:50 - 0 1m 2m 3m 4m 5m
1:5 - 0 100mm 200mm 300mm
TO SCALE @ A1

Site/Survey based on Ordnance Survey information provided by Prodat Systems Plc, (www.promap.co.uk) Prodat does not guarantee that all past or current uses or features will be identified in the product

The product does not give details about the actual state or condition of the Site nor should it be used or taken to indicate or exclude actual suitability or unsuitability of the Site for any particular purpose, or relied upon for determining saleability or value, or used as a substitute for any physical investigation or inspection.

WELWYN HATFIELD PLANNING OFFICE COPY
13 MAY 2008
No: 2008/778

for guidance only
1:200 - 0 2m 4m 6m 8m 10 12
1:100 - 0 1m 2m 3m 4m 5m 6m
1:50 - 0 1m 2m 3m 4m 5m
1:5 - 0 100mm 200mm 300mm
TO SCALE @ A1

Date Description Rev

Hertford Planning Service
Architecture & Planning
Westgate House, 37-41 Castle Street,
Hertford, Herts SG14 1HH
Tel: 01992 552173 Fax: 01992 587643
Email: contact@hertfordplanning.co.uk

Project 93 The Ridgeway
Cuffley

Drawing Proposed Scheme
Plans and Elevations

Date May 08

Scale 1:100 A1 sheet

Drawn mRn 8504/P/011 a