



Ground Level for N° 32
↓

NORTH ELEVATION


NORTH ELEVATION

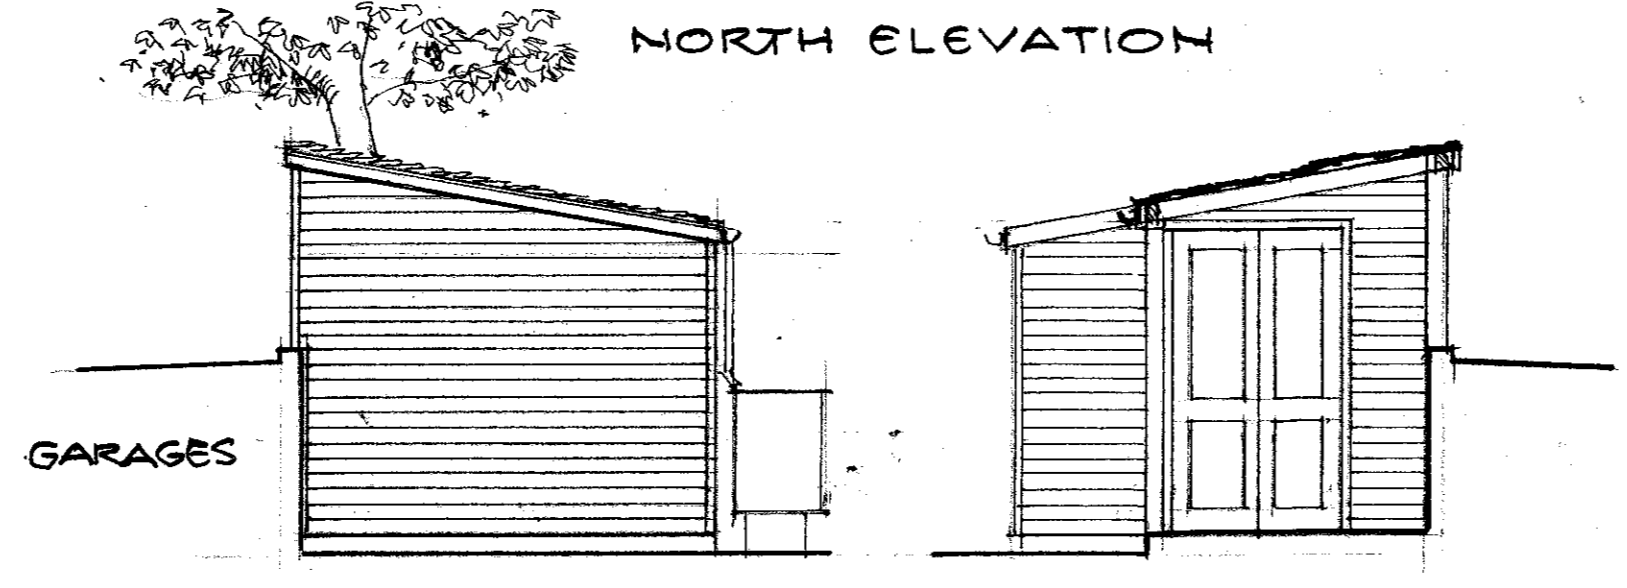


WEST ELEVATION EAST ELEVATION
ROOF: existing slate roof extended over double
breathable sarking

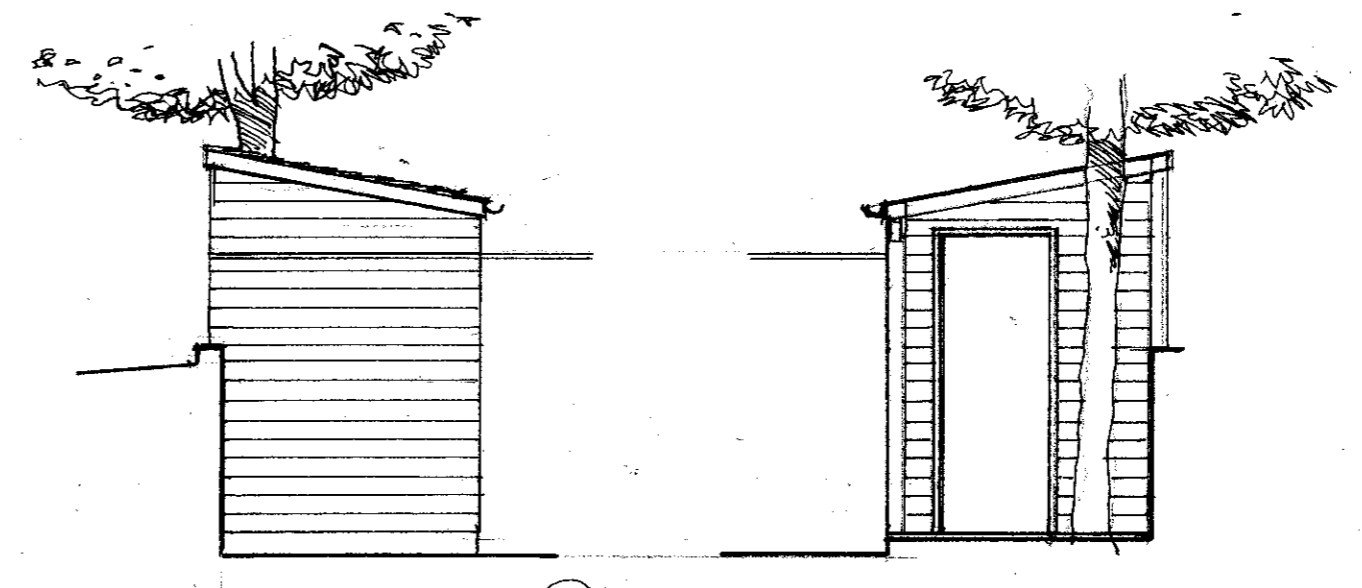

EXISTING WEST & EAST ELEVATIONS


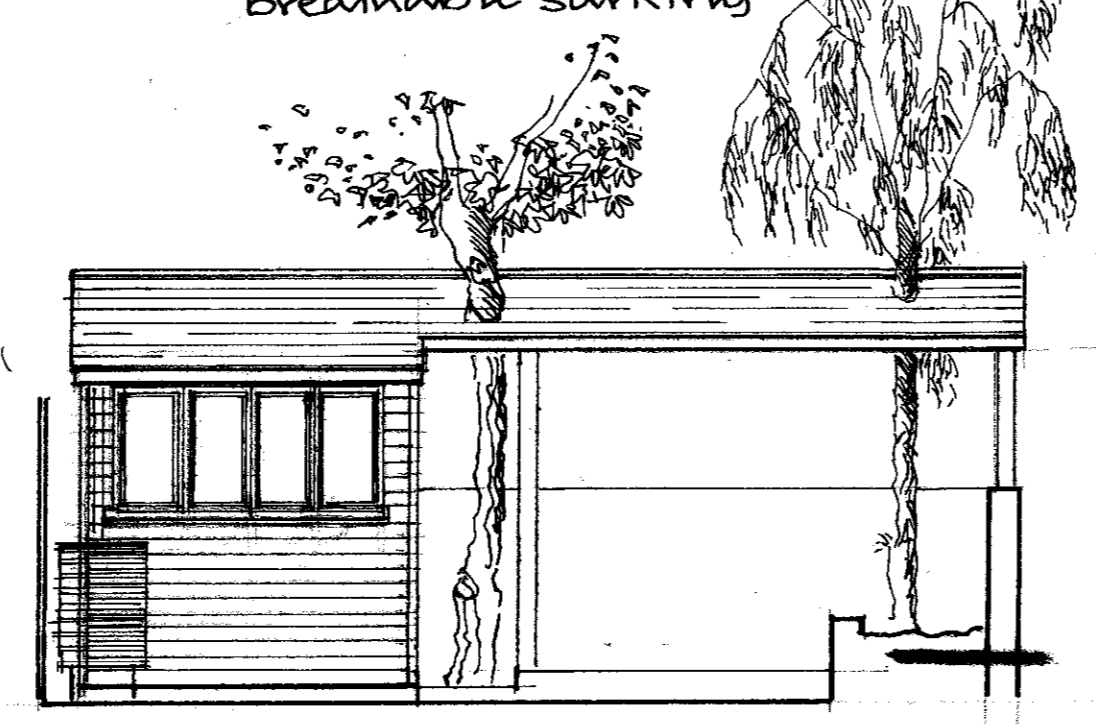


SOUTH ELEVATION

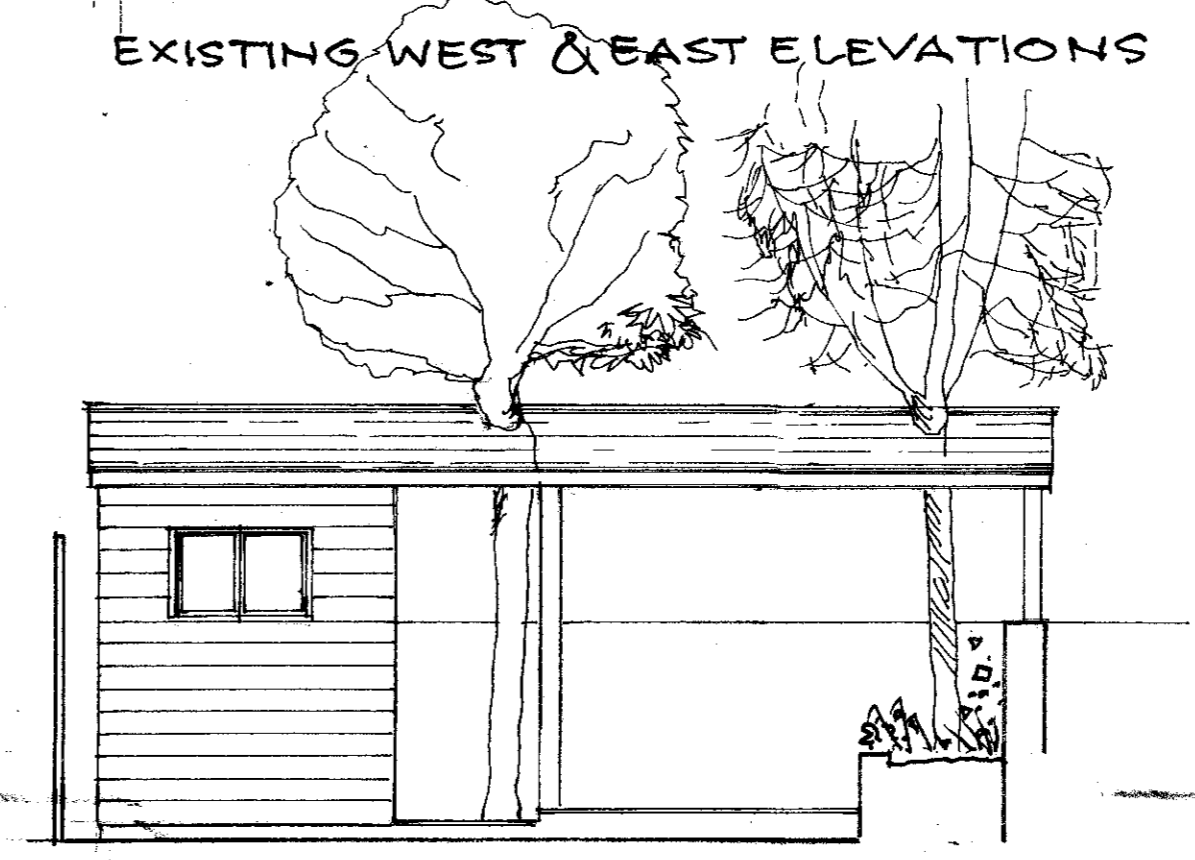

EXISTING SOUTH ELEVATION

WALLS: 100mm x 50 stud framing
12.5 ply sheath/building paper
colour preservative shiplap cladding
100 mm Celotex 12.5 plasterboard lining

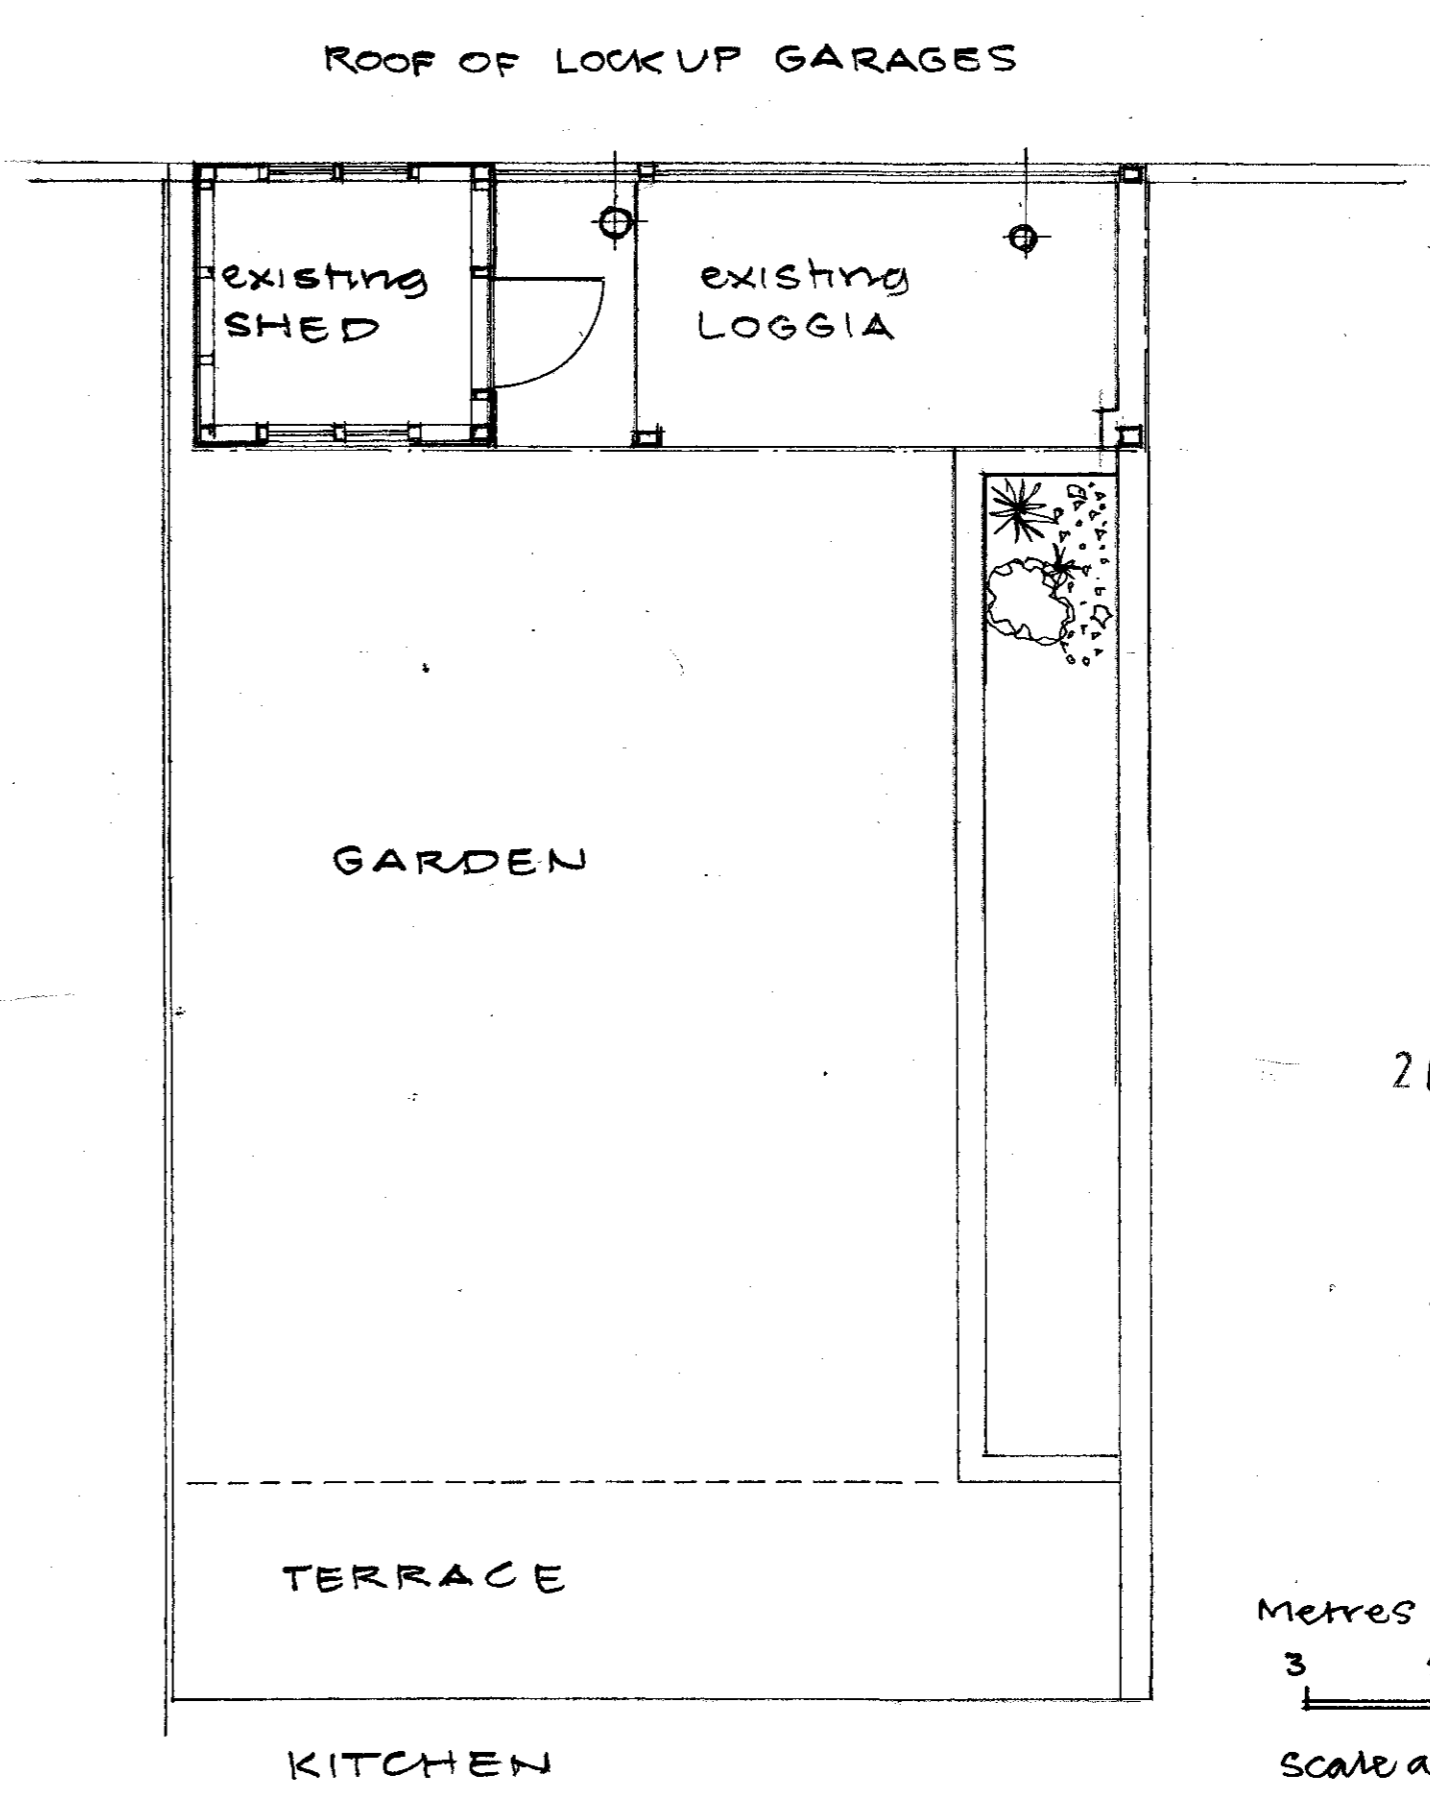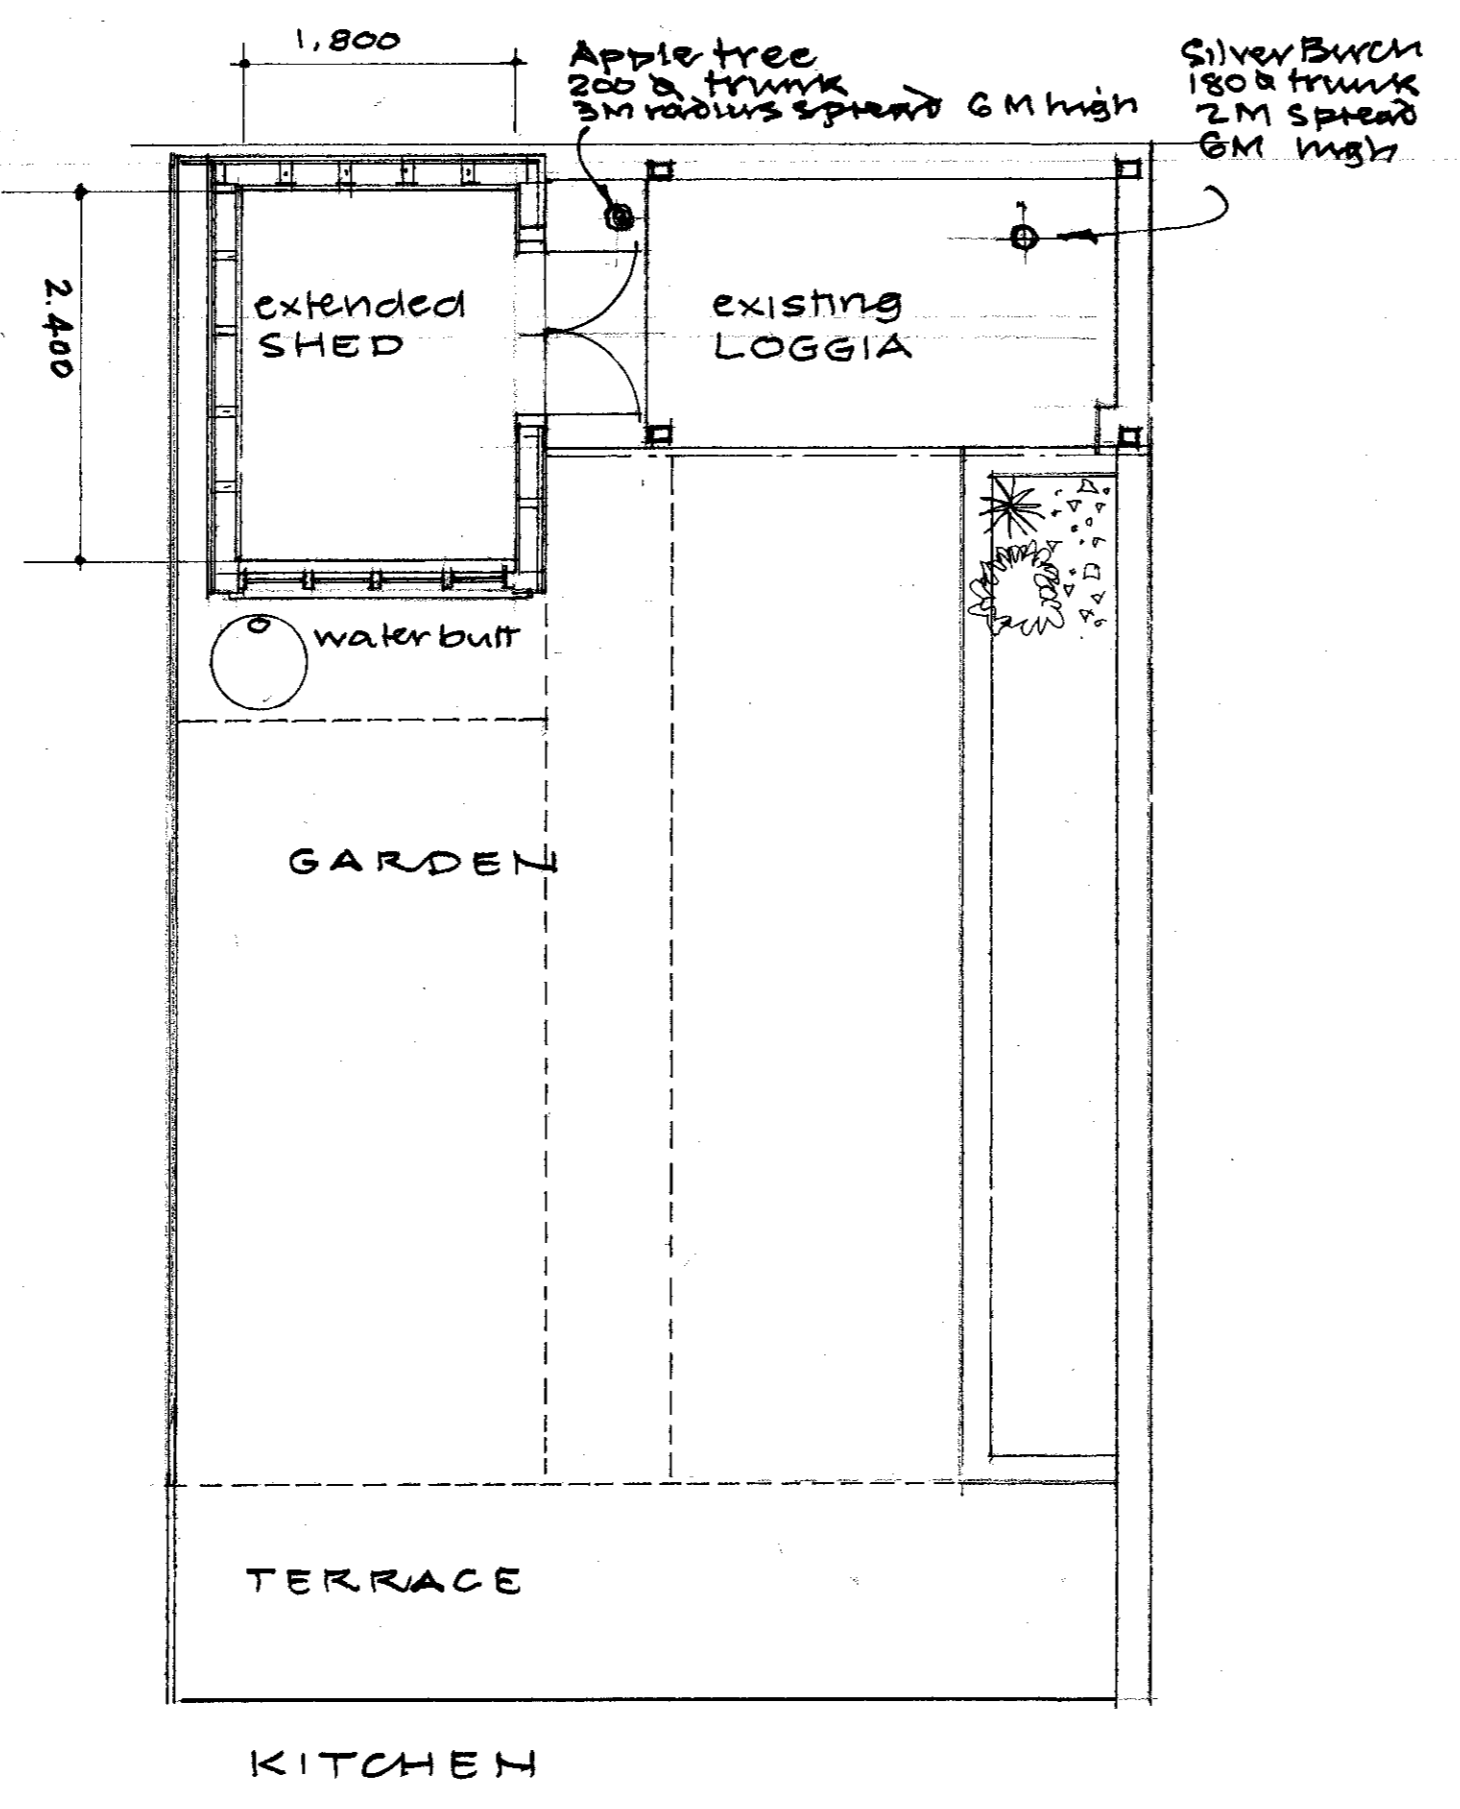

2011/2485
PLANNING DEPARTMENT
11 NOV 2011
3
2
1
0
Metres
Scale at A1: 1:50

Rev.	Date	Description	Name
1	3 August 2011	PROPOSED ALTERATIONS AT N° 32 FORE STREET HATFIELD for MR T & MRS L. RYAN	DK

drawn DK
date 3 August 2011
chk A dk
chk B
scale 1:50

PROPOSED EXTENSION TO GARDEN SHED

MW/MTT / 05