


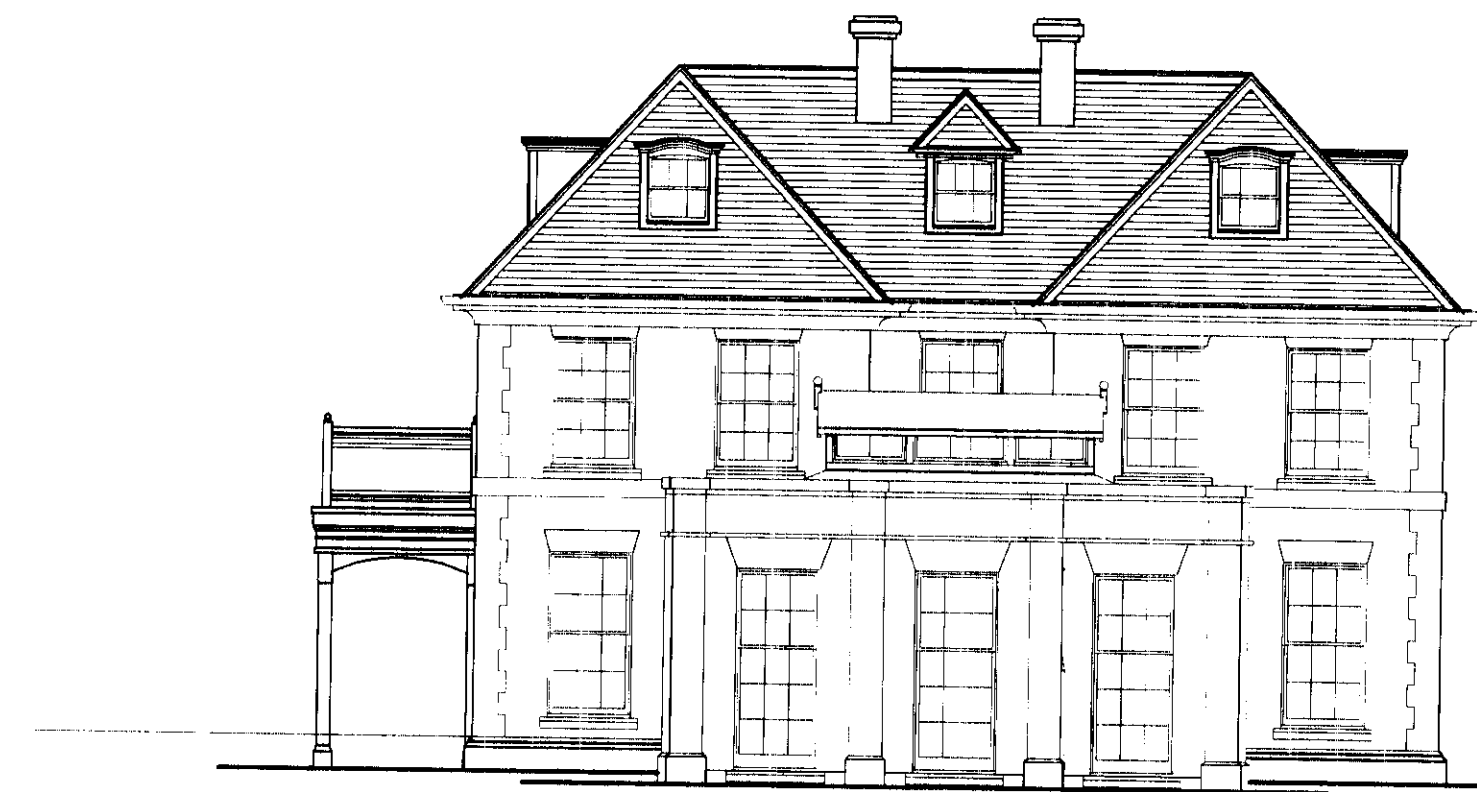

REAR ELEVATION

- brick chimneys
- plain clay tiled roof
- brick quoins to corners
- recast stone / brick string course
- recast stone / brick pinsth
- painting fascia
- painting sash windows
- facing brick walls
- painting sash windows



SIDE ELEVATION




FRONT ELEVATION


- brick chimneys
- plain clay tiled roof
- brick quoins to corners
- recast stone / brick string course
- recast stone / brick pinsth
- painting fascia
- painting sash windows
- facing brick walls
- painting sash windows



SIDE ELEVATION

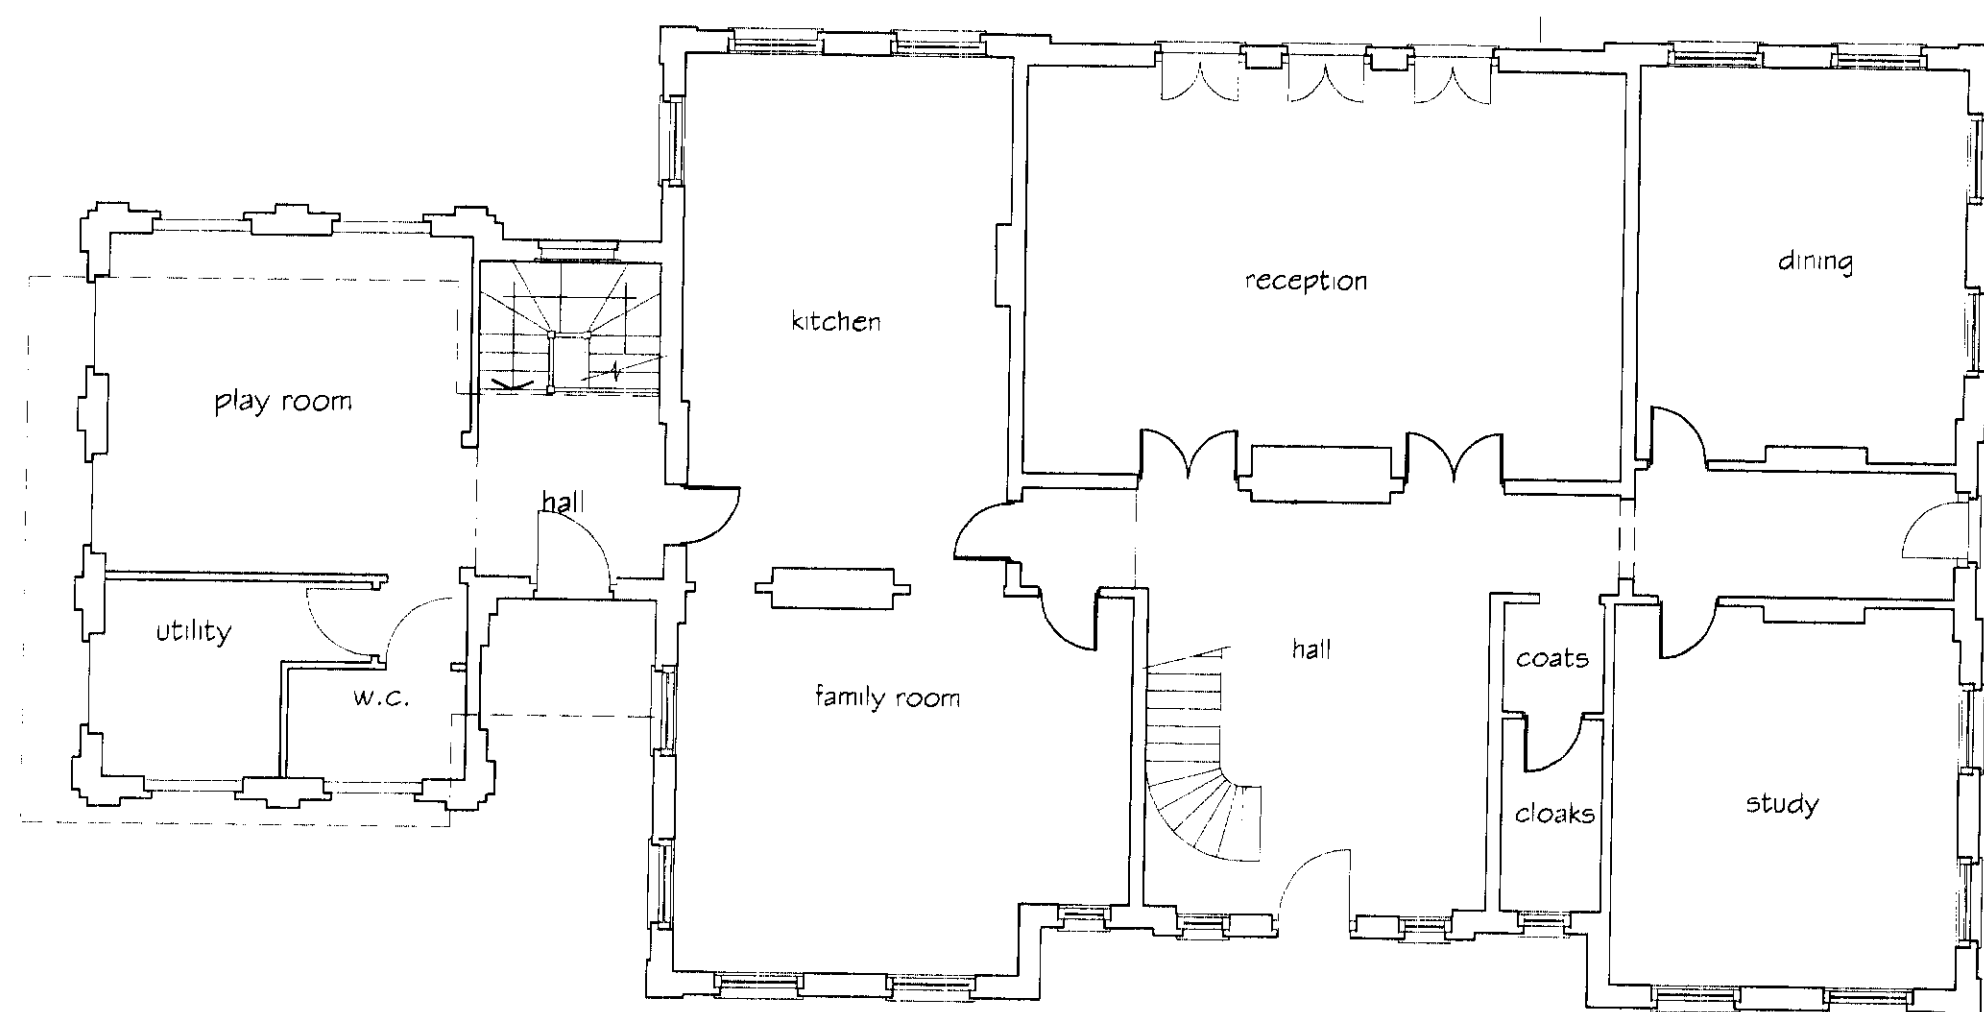

GROUND FLOOR

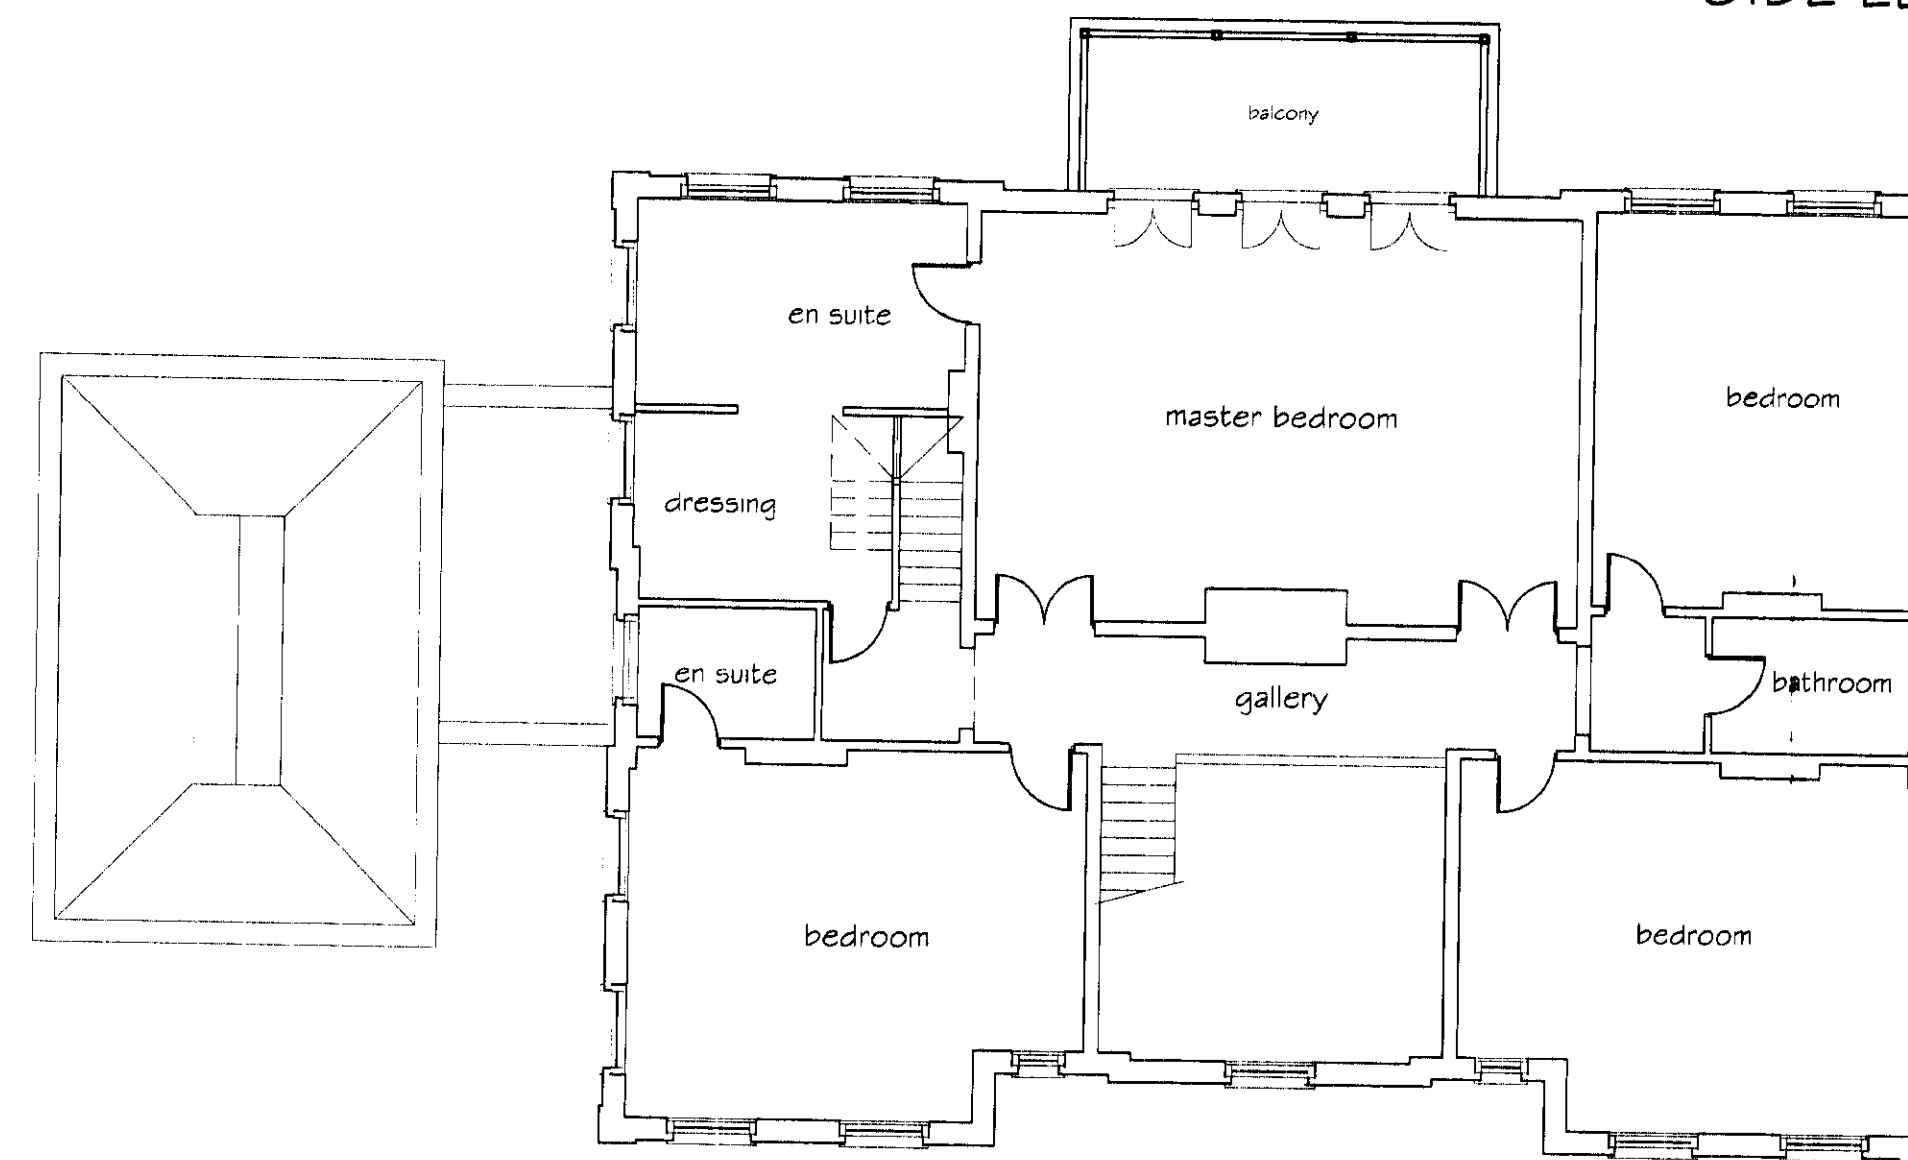

FIRST FLOOR

23 NOV 2009
2009/2574

F: SCALE BARS ADDED, DO NOT SCALE REMOVED Nov 2009
 F: LAYOUT & ELEVATIONS REDESIGNED TO SUIT CLIENTS REQUIREMENTS. Sept 2003
 E: RIDGE HEIGHT REDUCED BY 100mm TO SUIT PLANNERS LATEST REQUIREMENTS. July 2002
 D: ELEVATIONS REVISED TO REDUCE OVERALL HEIGHT TO SUIT PLANNERS REQUIREMENTS. July 2002
 C: REDRAWN, ELEVATIONS REVISED TO SUIT CLIENTS REQUIREMENTS. DORMERS ADDED April 2001

Revision Date
 Peter Newson Associates Ltd
 Chartered Architects
 The Old Reading Room, 32 High Road
 Essendon, Hatfield, Herts, AL9 6HW
 Tel: 01 707 276595 Fax: 01 707 260024

Job Title
 Spike Island
 Hornbeam Lane
 Essendon, Herts

Drawing Title
 Replacement Dwelling
 Proposed Floor Layouts
 & Elevations

Date April 2001 Scale 1:100

Job No 279 Drawing No 02 G

Copyright (c)