


© Hitchins (Hatfield) Ltd 1988
 This document and its information is supplied without liability for errors or omissions and no part may be reproduced, used or disclosed except as authorised by contract or other written permission.
 Do not scale from this drawing. Architects to be notified of any discrepancies.
 Verify relevant details and dimensions at the job before commencing work or preparing shop drawings.
 Any works shall comply with Building Regulations, Service Authorities and relevant Codes of Practices.
 All products to be applied or installed in strict accordance with Manufacturer's printed details.
 No site variation will be permitted without written confirmation from Head Office.




NORTH ELEVATION




SOUTH ELEVATION

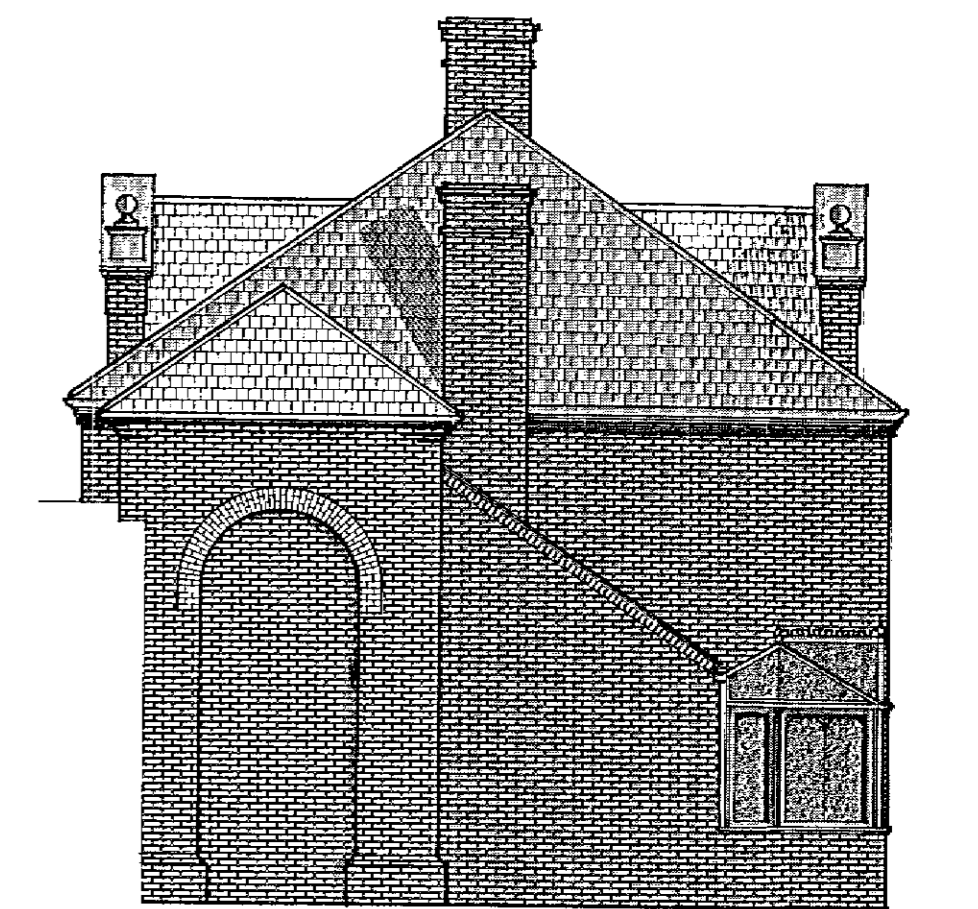

WEST ELEVATION

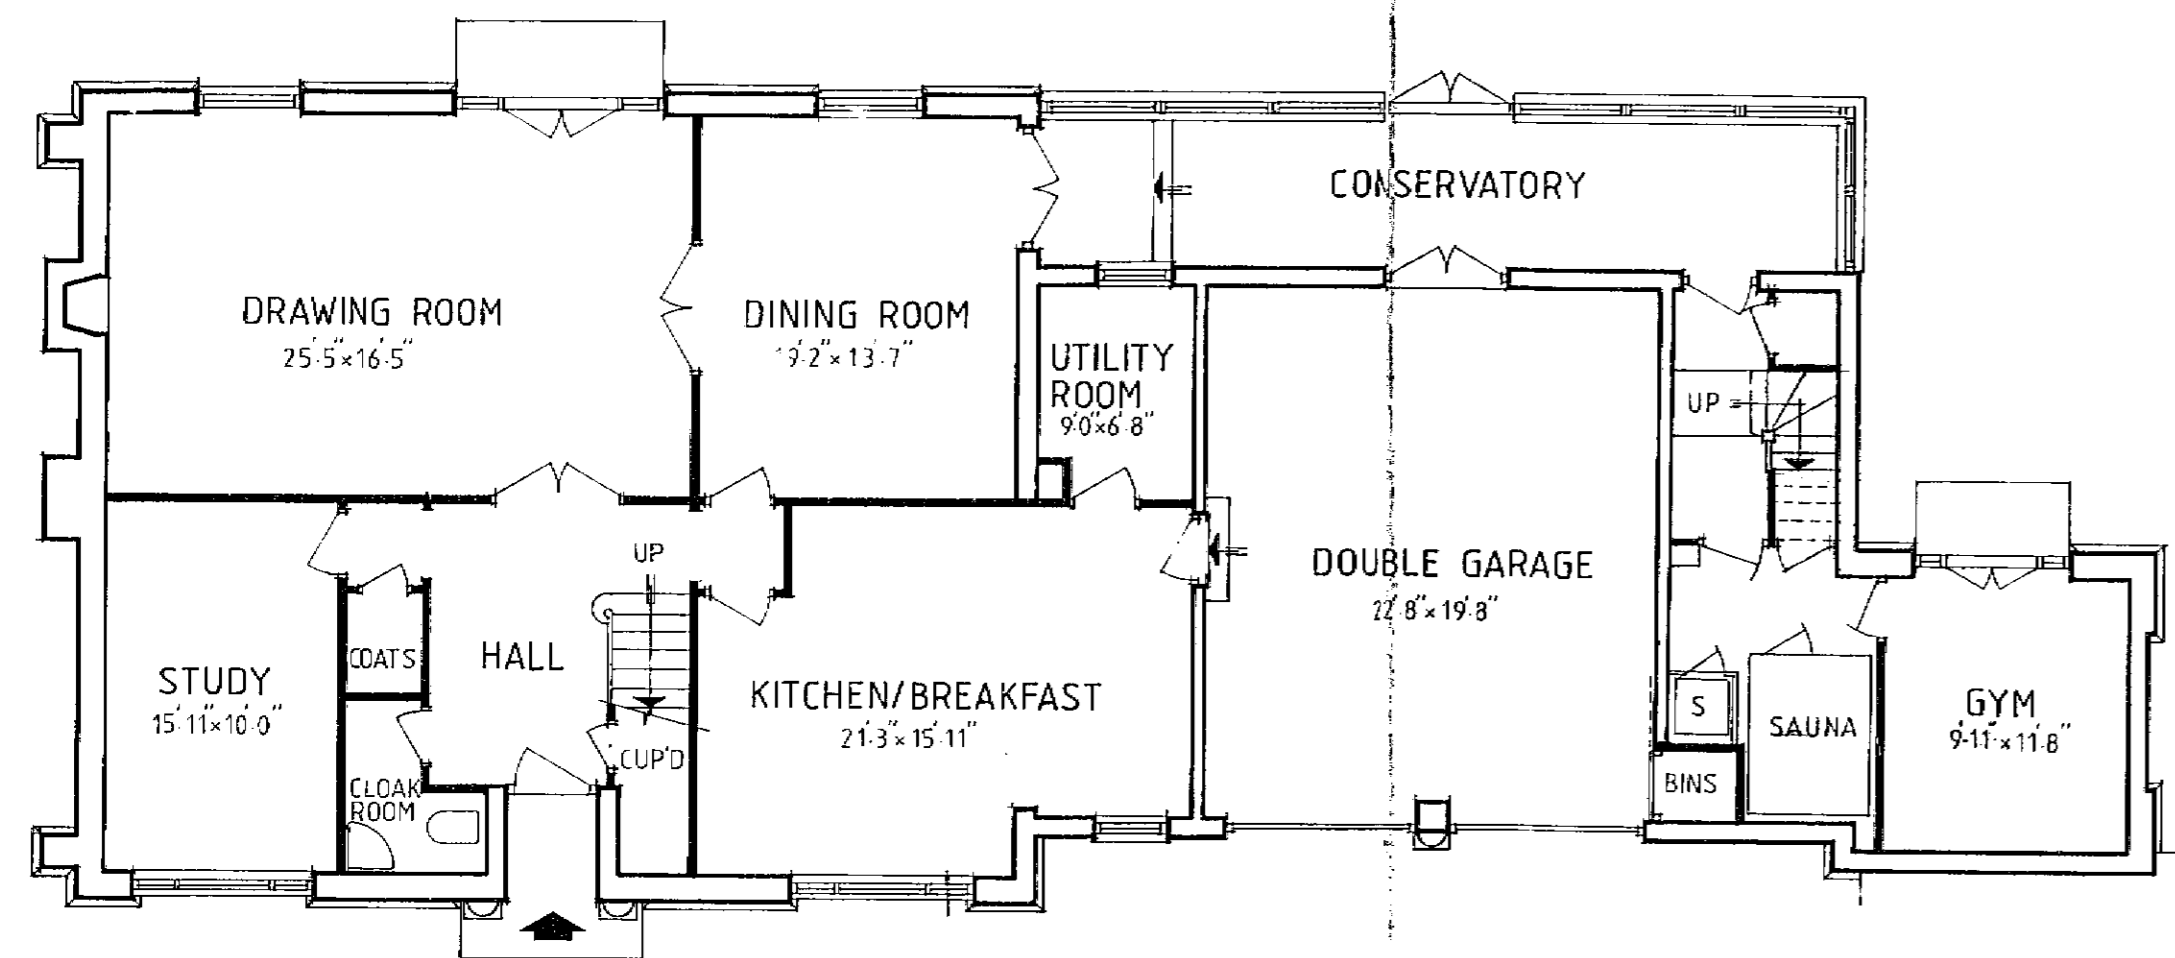

GROUND FLOOR PLAN

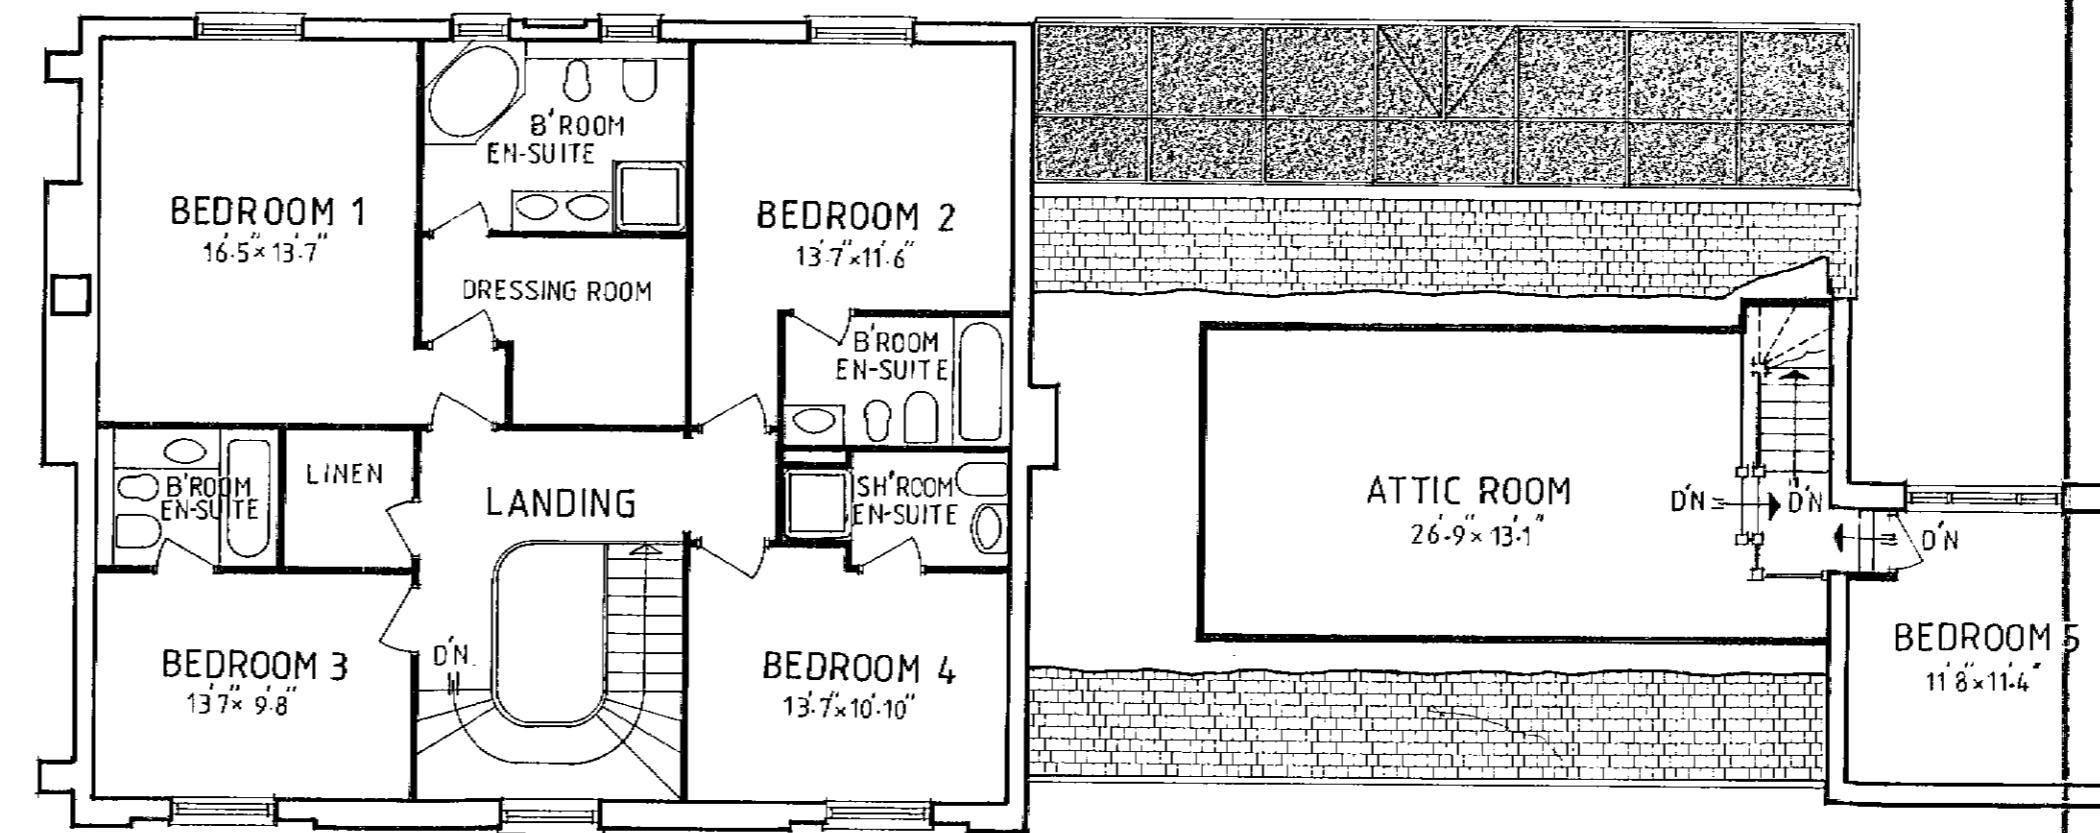

FIRST FLOOR PLAN

REVISION	DATE	DETAILS	REV. BY
D	20.5.88	SIZE OF GYMNASIUM AMENDED	K.G.D.
C	5.5.88	ROOFS ADDED BEHIND PARAPET WALLS	K.G.D.
B	27.4.88	DRG. AMENDED	K.G.D.
PREPARED/CHECKED BY		DATE	
M. M. ABELKADER		FEB. 88	

PROJECT
NORTHAW PLACE
NORTHAW
HERTFORDSHIRE

DRAWING TITLE
HOUSE B



ESSENDON HERTFORDSHIRE AL9 6AT
 TEL. HATFIELD (07072) 71111 TELEX 28222
 FAX GROUP 2 AND 3 (07072) 73003

SCALE	DRAWING No.	REVISION
1:100	H/36/201 D.	