



© Hitchens (Hatfield) Ltd 1987
 This document and its information is supplied without liability for errors or omissions and no part may be reproduced, used or disclosed except as authorised by contract or other written permission.
 Do not scale from this drawing. Architects to be notified of any discrepancies.
 Verify relevant details and dimensions at the job before commencing work or preparing shop drawings.
 Any works shall comply with Building Regulations, Service Authorities and relevant Codes of Practices.
 All products to be applied or installed in strict accordance with Manufacturer's printed detail.
 No site variation will be permitted without written confirmation from Head Office.

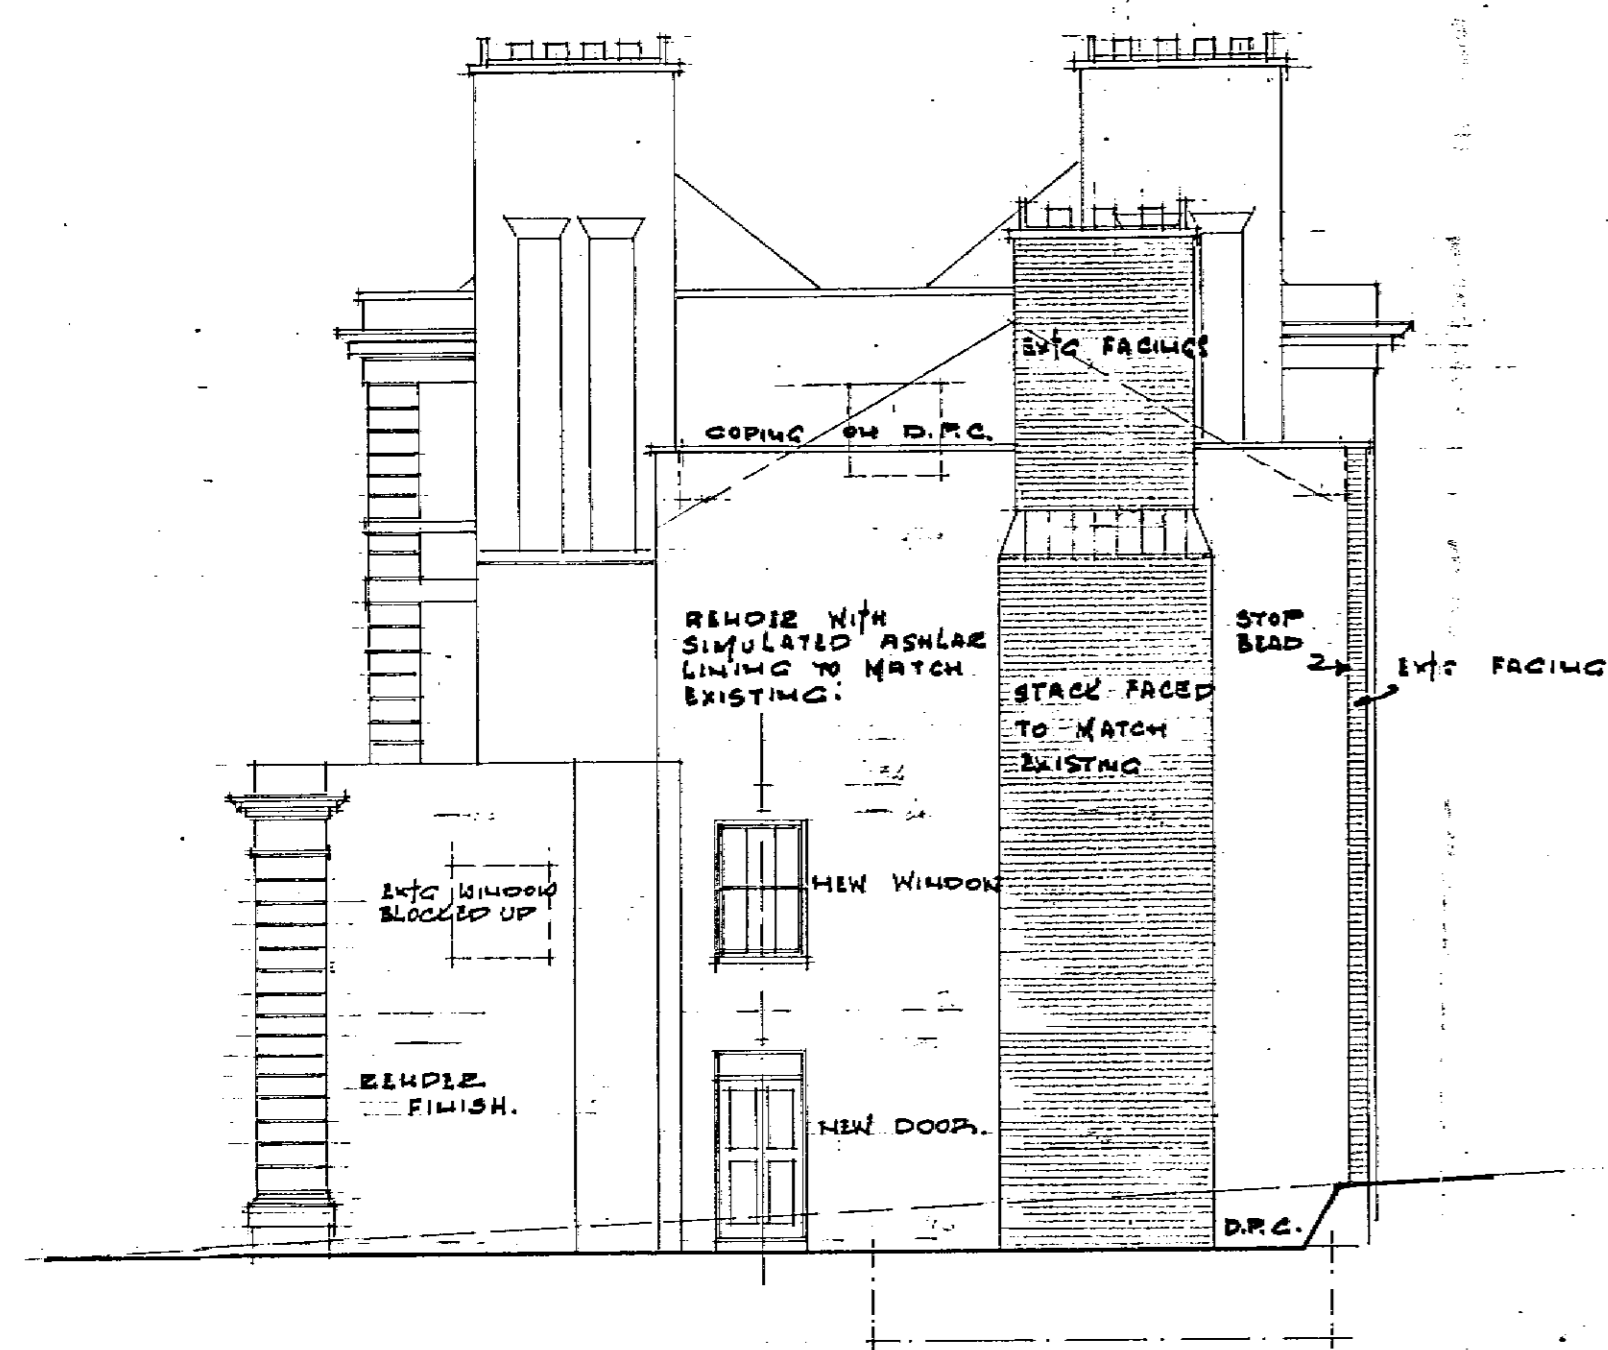

WEST ELEVATION.




EAST ELEVATION.
 GARAGE / UTILITY EXTENSION.

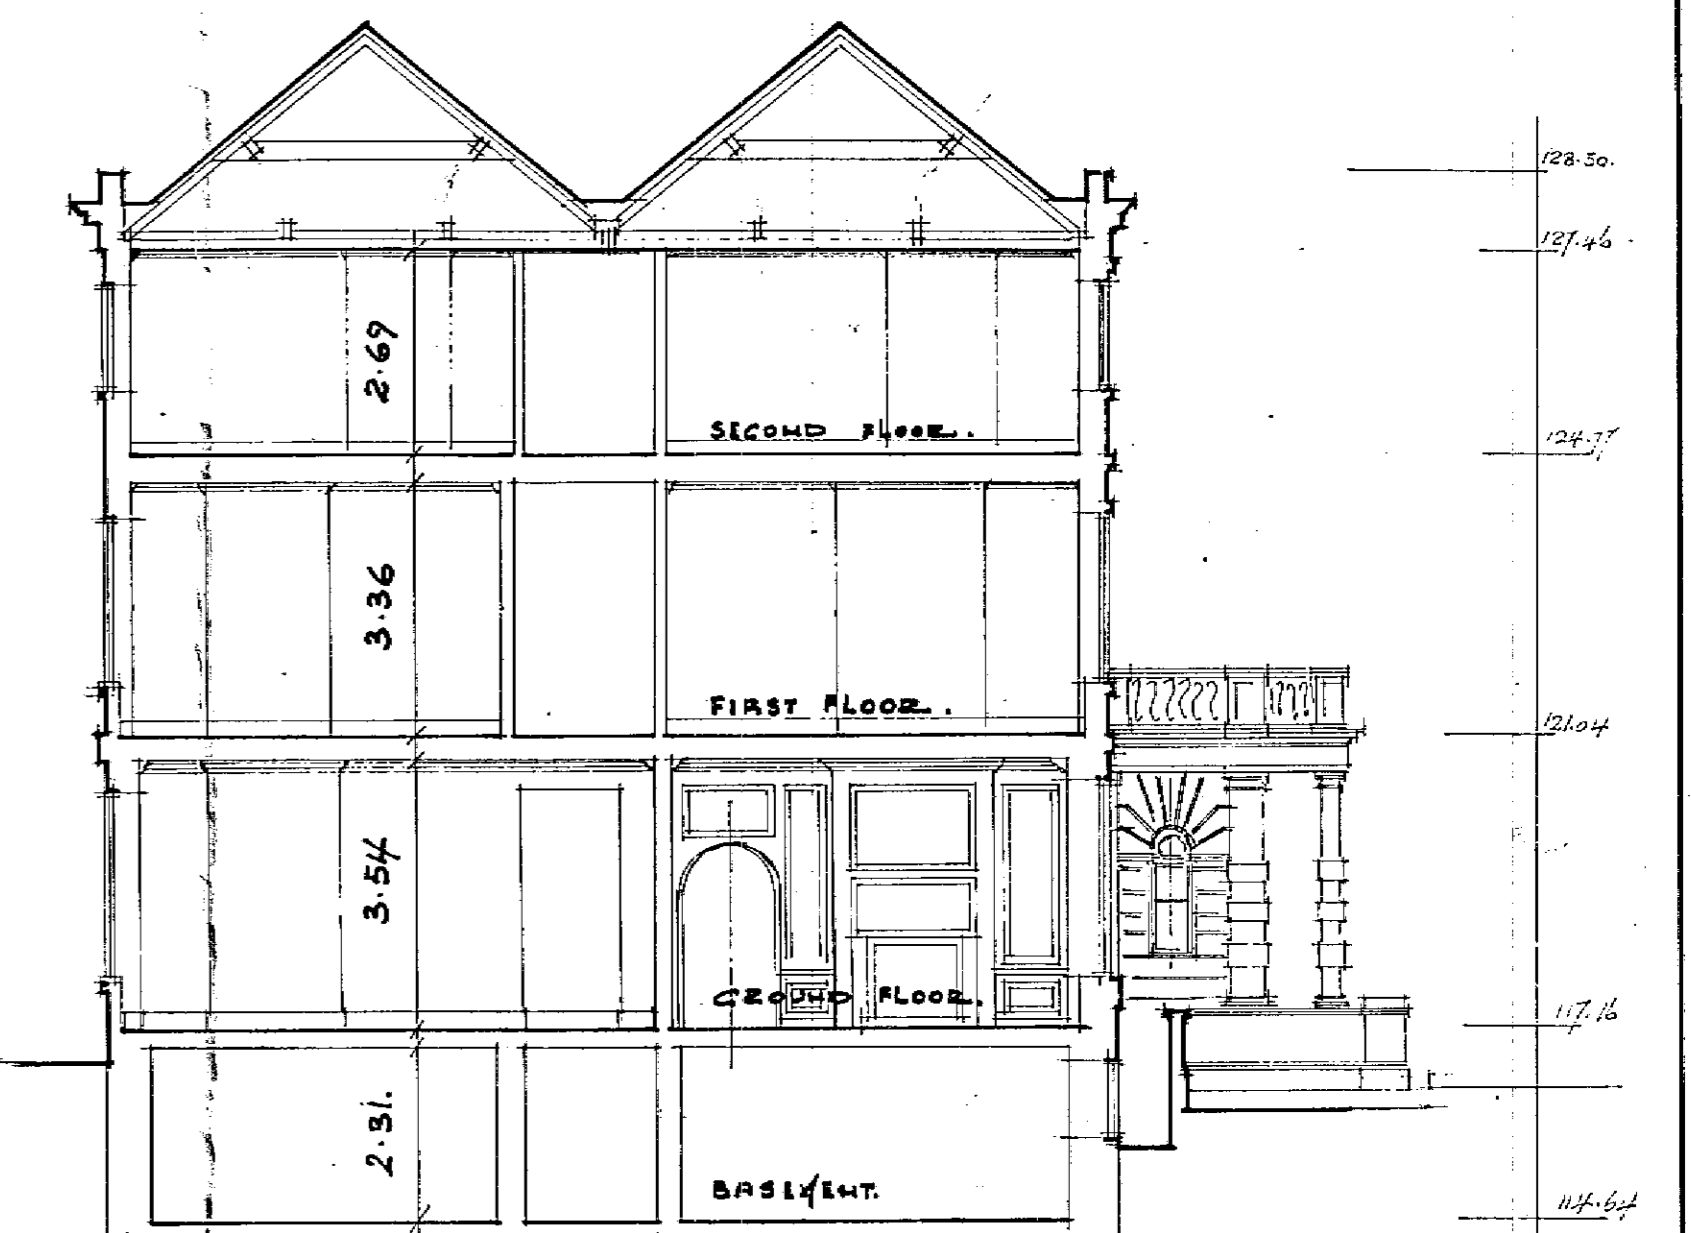

SECTION.

128.50
127.46
126.37
121.52
121.00
119.00
117.16
116.00
114.54
10.20

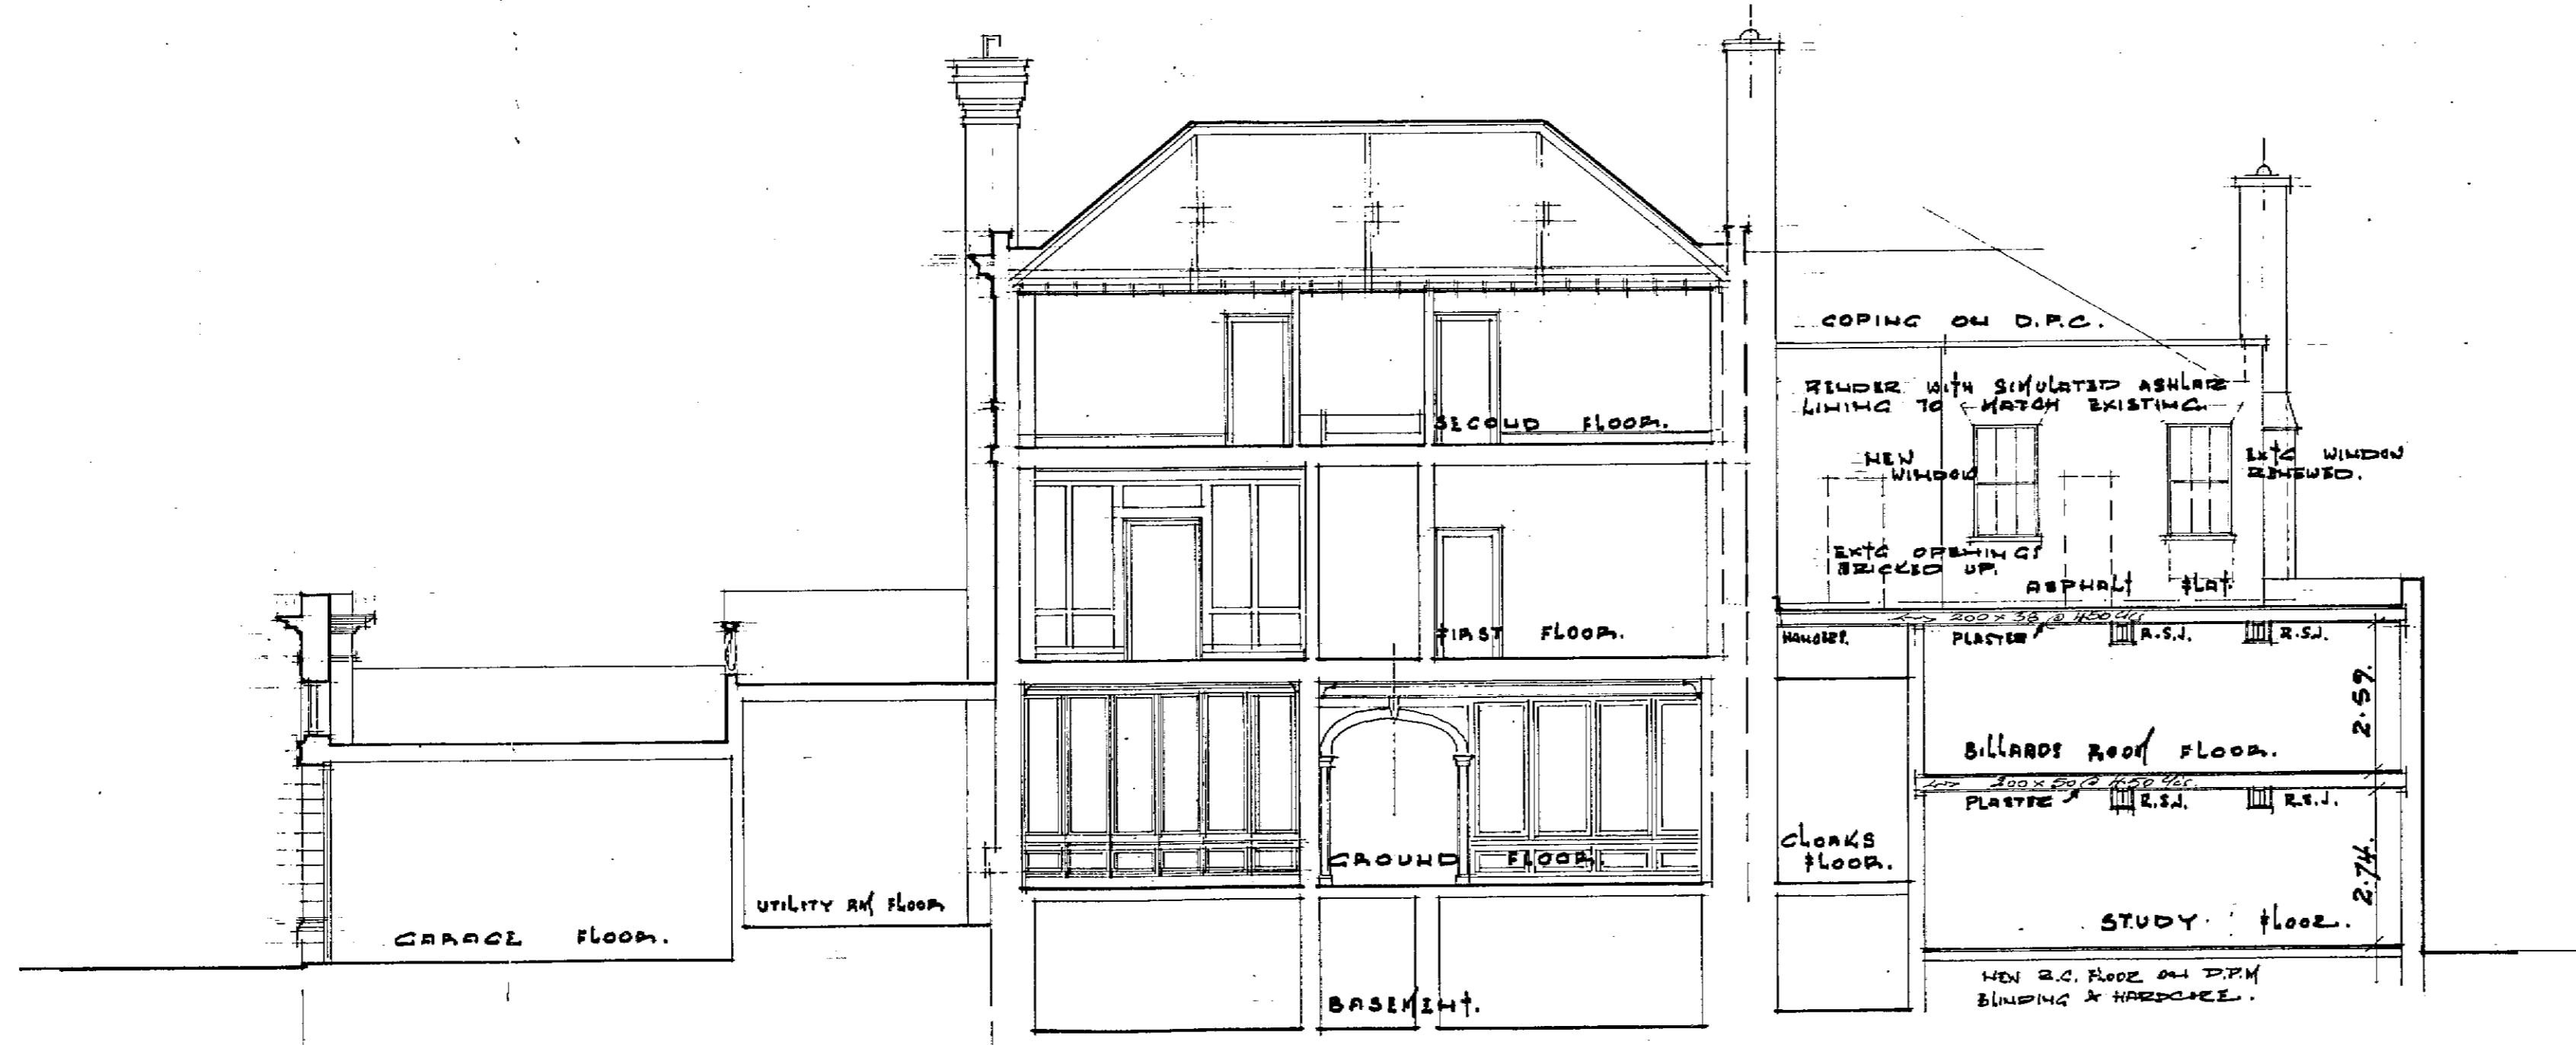

GARAGE / UTILITY EXTENSION.
 FOR DETAILS SEE DRA WKS 1-4 INCL.

LONG SECTION.

REVISION	DATE	DETAILS	DATE	REV. BY
'A'	14-7-87	DETAILED	JULY '87	L.Y.
PREPARED/CHECKED BY		L. M. Y.		DATE
PROJECT				
NORTHAW PLACE NORTHAW. HERTFORDSHIRE.				
DRAWING TITLE				
HOUSE NO 1. FLANK ELEVATIONS & SECTIONS.				
HITCHINS				
ESSENDON HERTFORDSHIRE AL9 6AT TEL HATFIELD (07072) 71111 TELEX 28222 FAX GROUP 2 AND 3 (07072) 73003				
SCALE	DRAWING No.	REVISION		
1:100.	H. 16/10.	'A'		