
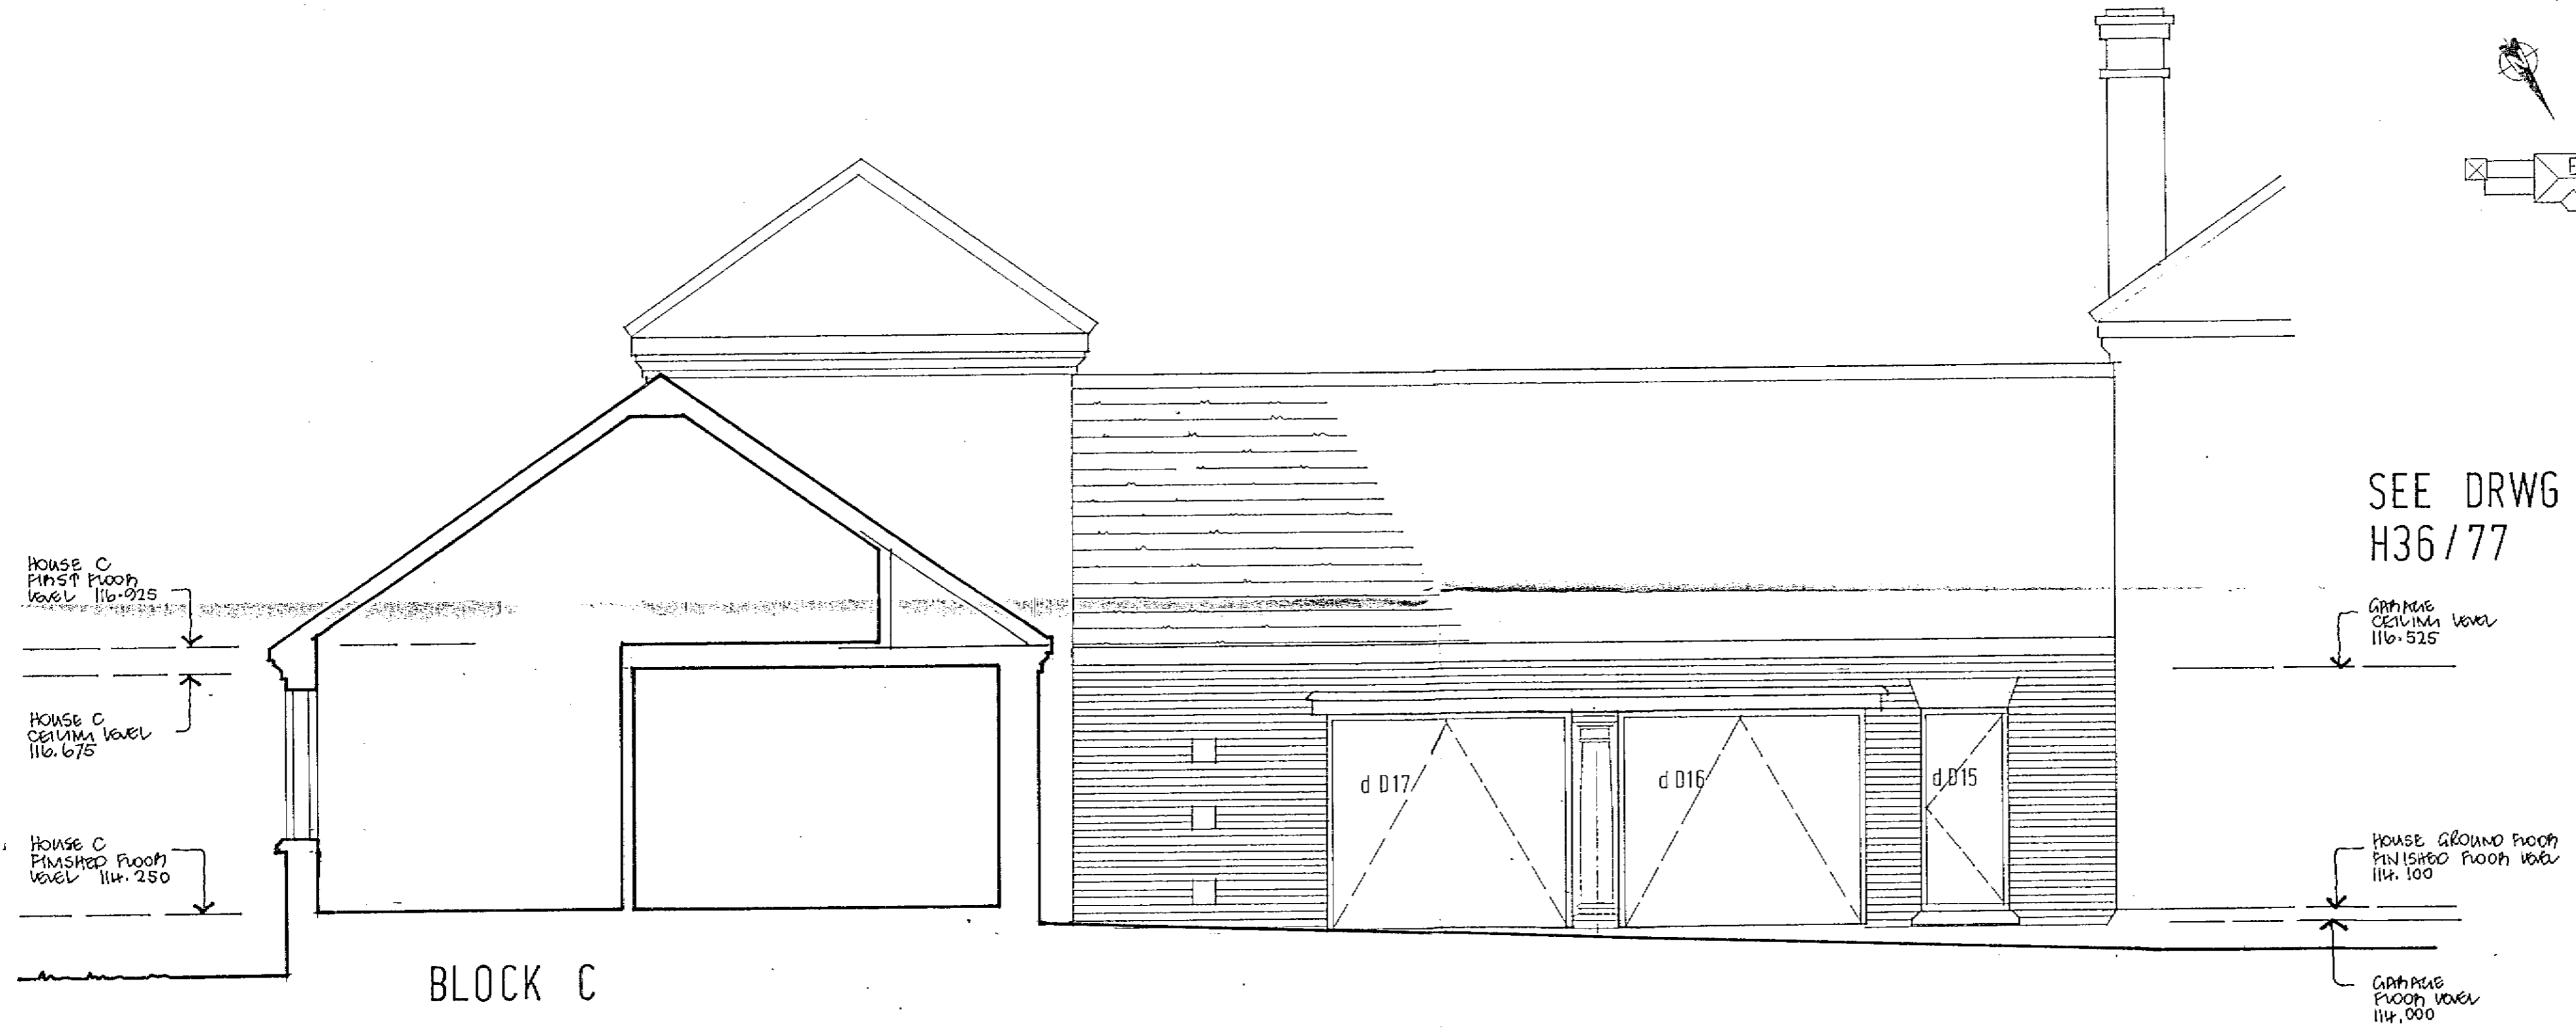


© Hitchins (Hatfield) Ltd 1987  
 This document and its information is supplied without liability for errors or omissions and no part may be reproduced, used or disclosed except as authorised by contract or other written permission.  
 Do not scale from this drawing. Architects to be notified of any discrepancies.  
 Verify relevant details and dimensions at the job before commencing work or preparing shop drawings.  
 Any works shall comply with Building Regulations, Service Authorities and relevant Codes of Practices.  
 All products to be applied or installed in strict accordance with Manufacturer's printed detail.  
 No site variation will be permitted without written confirmation from Head Office.

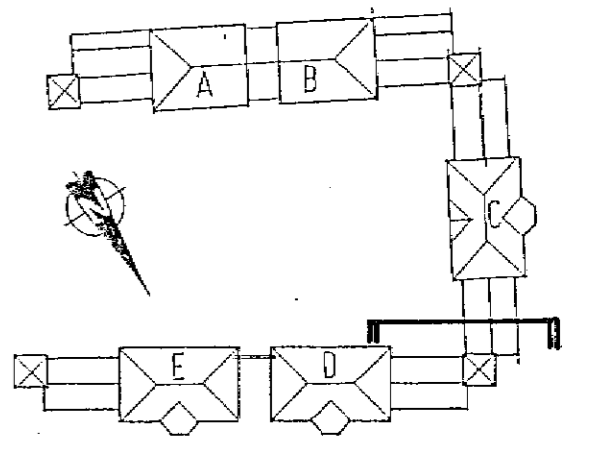

BLOCK C

SEE DRWG  
H36/77

HOUSE C  
FIRST FLOOR  
LEVEL 116.925

HOUSE C  
CEILING LEVEL  
116.675

HOUSE C  
FINISHED FLOOR  
LEVEL 114.250

GARAGE  
CEILING LEVEL  
116.525

HOUSE GROUND FLOOR  
FINISHED FLOOR LEVEL  
114.100

GARAGE  
FLOOR LEVEL  
114.000

PRELIMINARY 14.9.87

REVISION	DATE	DETAILS	DATE	REV BY
7/2/87/20 CHECKED BY				
PROJECT				
NORTHAW PLACE				
DRAWING TITLE				
BLOCK D part south elevation				
<b>HITCHINS</b>				
ESSENDON HERTFORDSHIRE AL8 6AT TEL. HATFIELD (01972) 71151 TELEX 24222 FAX GROUP 2 AND 3 (01972) 73003				
SCALE	DRAWING NO.			REVISION
1:50	H36/76			