
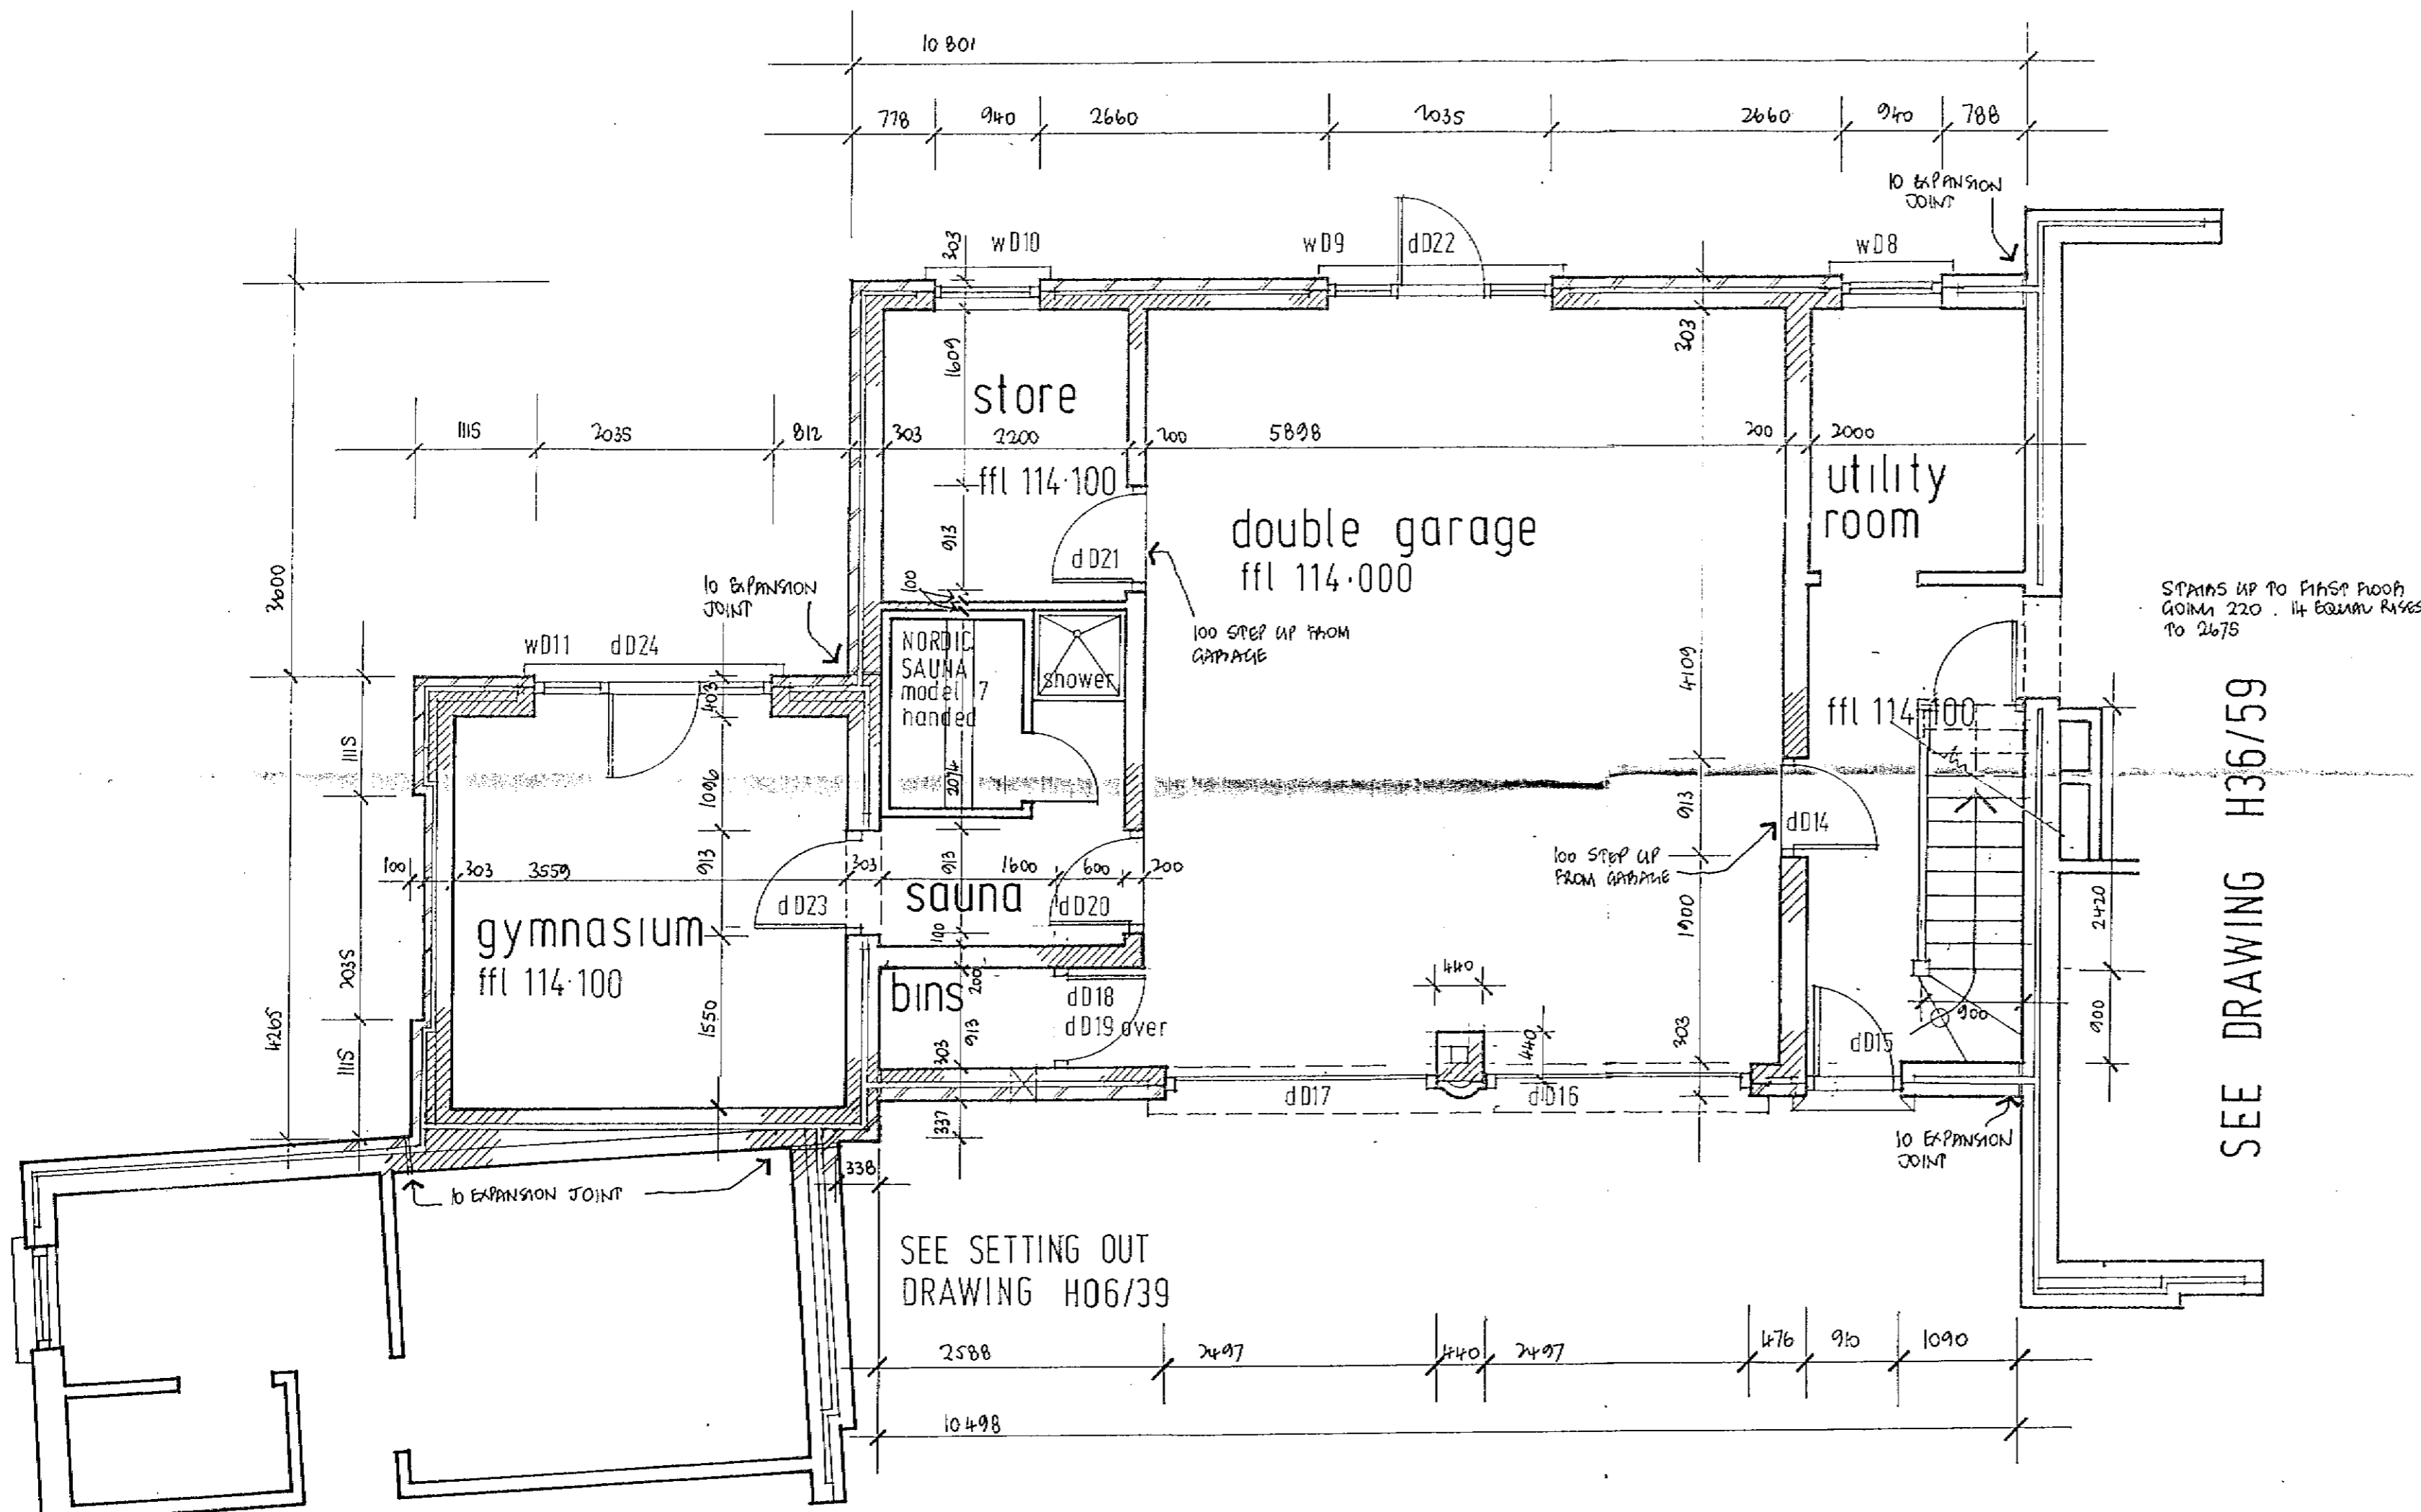


© Hinchins (Hatfield) Ltd 1987
 This document and its information is supplied without liability for errors or omissions and no part may be reproduced, used or disclosed except as authorised by contract or other written permission.
 Do not scale from this drawing. Architects to be notified of any discrepancies.
 Verify relevant details and dimensions at the job before commencing work or preparing shop drawings.
 Any works shall comply with Building Regulations, Service Authorities and relevant Codes of Practices.
 All products to be applied or installed in strict accordance with Manufacturer's printed detail.
 No site variation will be permitted without written confirmation from Head Office.

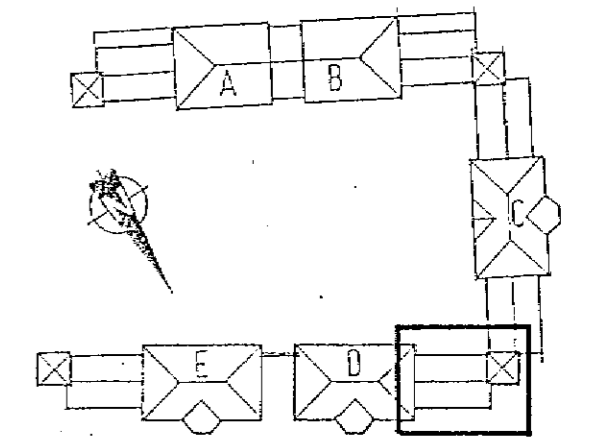

STAIRS UP TO FIRST FLOOR
 GOING 220. 14 BOARD RISES
 TO 2675

SEE DRAWING H36/59

PRELIMINARY 15.9.87

BLOCK C
 SEE DRAWING H36/51

REVISION	DATE	DESIGNED BY	DATE	REV. BY
PROJECT				
NORTHAW PLACE				
DRAWING TITLE				
BLOCK D part ground floor plan				
HITCHINS				
ESSENDON HERTFORDSHIRE AL9 6AT TEL. HATFIELD (0472) 211111 FAX 24222 FAX GROUP 2 AND 3 (0472) 21003				
SCALE	DRAWING NO.	REVISION		
1:50	H36/58			