


EXISTING FRONT ELEVATION.
SCALE 1:100 @ A3

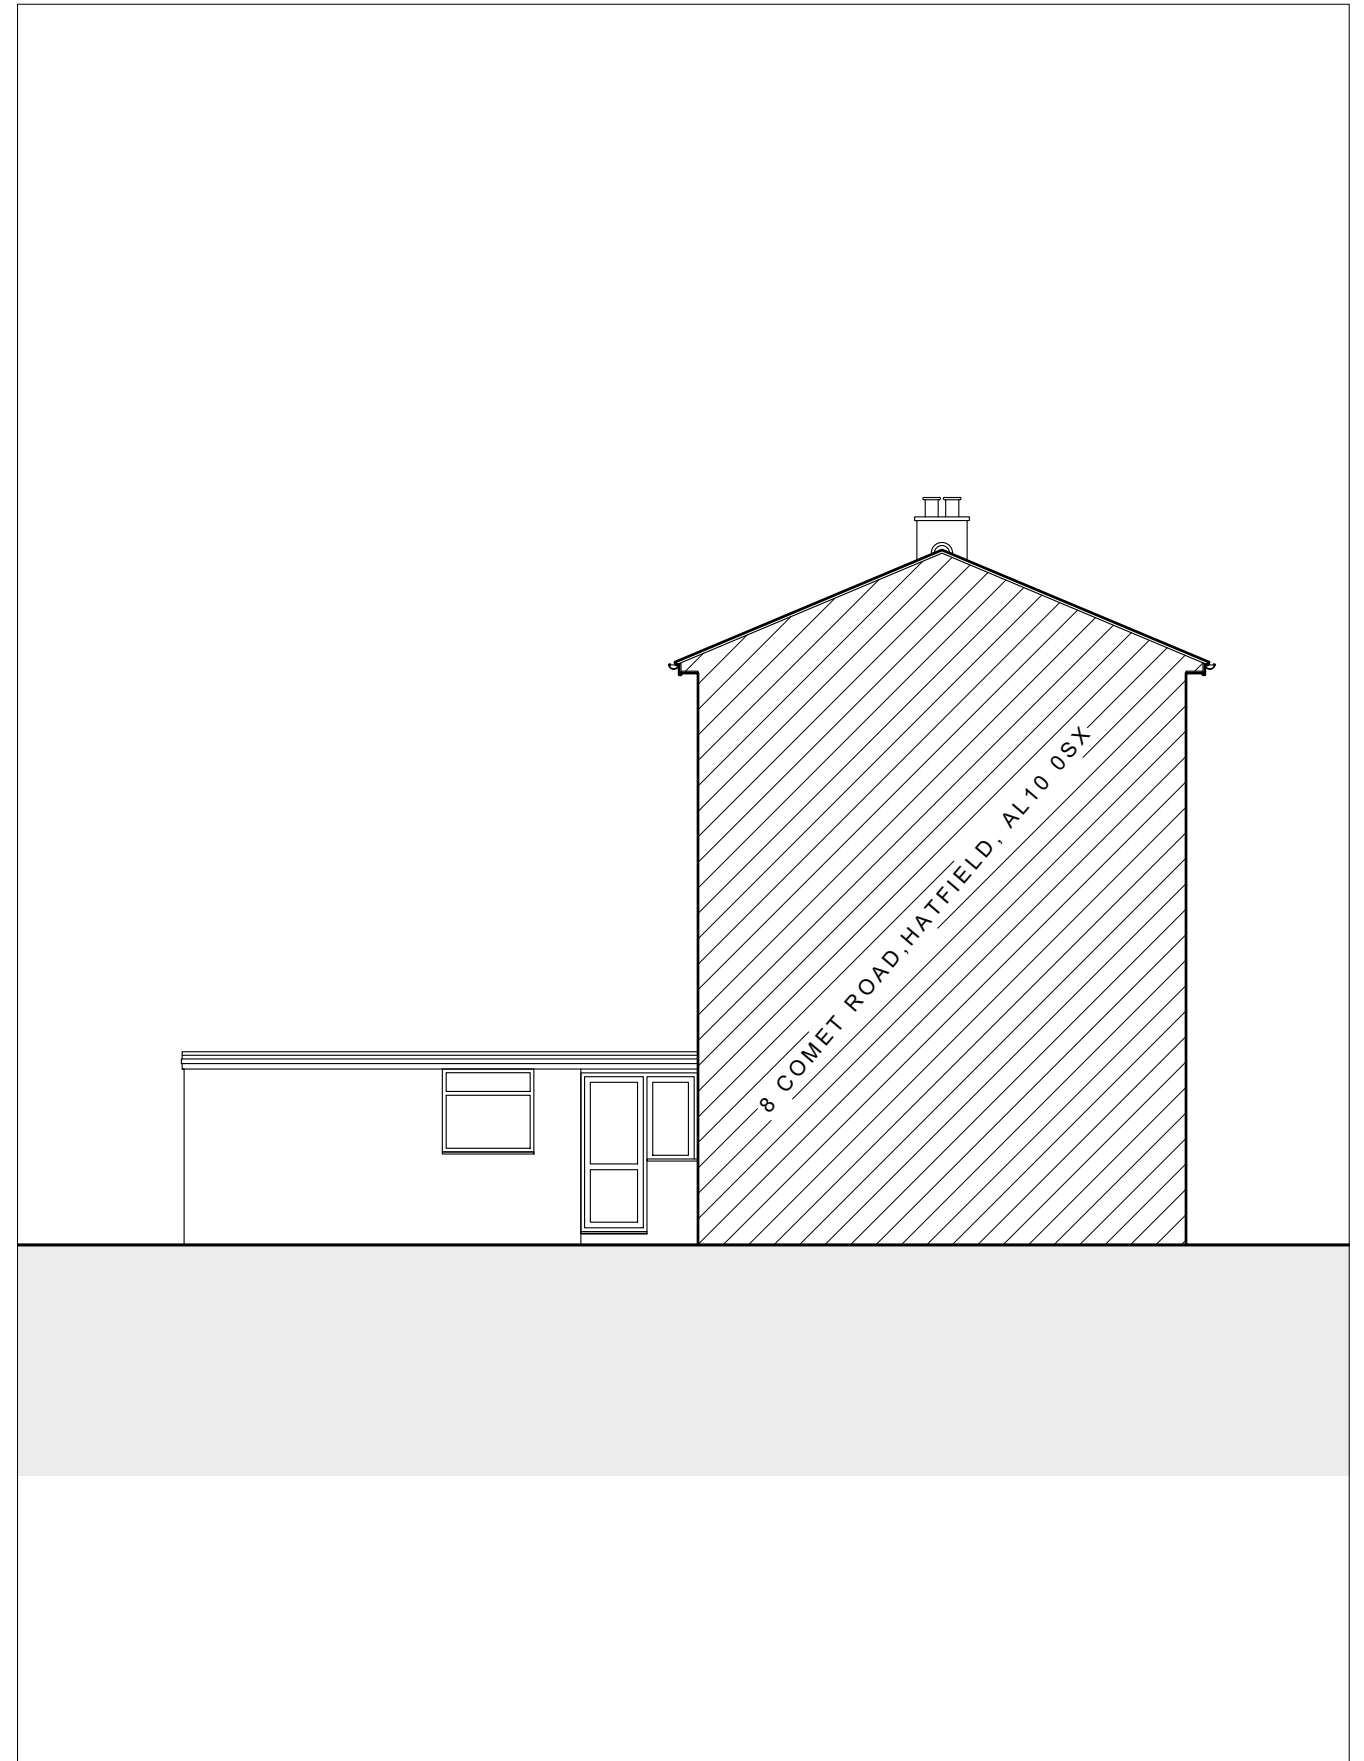


EXISTING SIDE ELEVATION 1.
SCALE 1:100 @ A3

NOTES

1. ALL DIMENSIONS TO BE CHECKED ON SITE.
2. THIS DRAWING HAS BEEN DRAWN TO SCALE, AS SHOWN, FOR THE PURPOSE OF OBTAINING LOCAL AUTHORITY APPROVAL.

BAR SCALE:

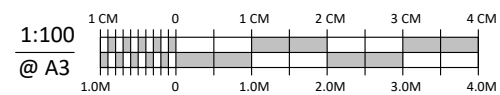

REVISIONS:

Drawing Title:	EXISTING
Property Address:	6 COMET ROAD, HATFIELD, AL19 0SX.
Date:	AUGUST 2023
Scale @ A3:	1:100
Drawing Number:	SC 23116 / EX 03