



PROPOSED GROUND FLOOR PLAN. SCALE 1:100 @ A3

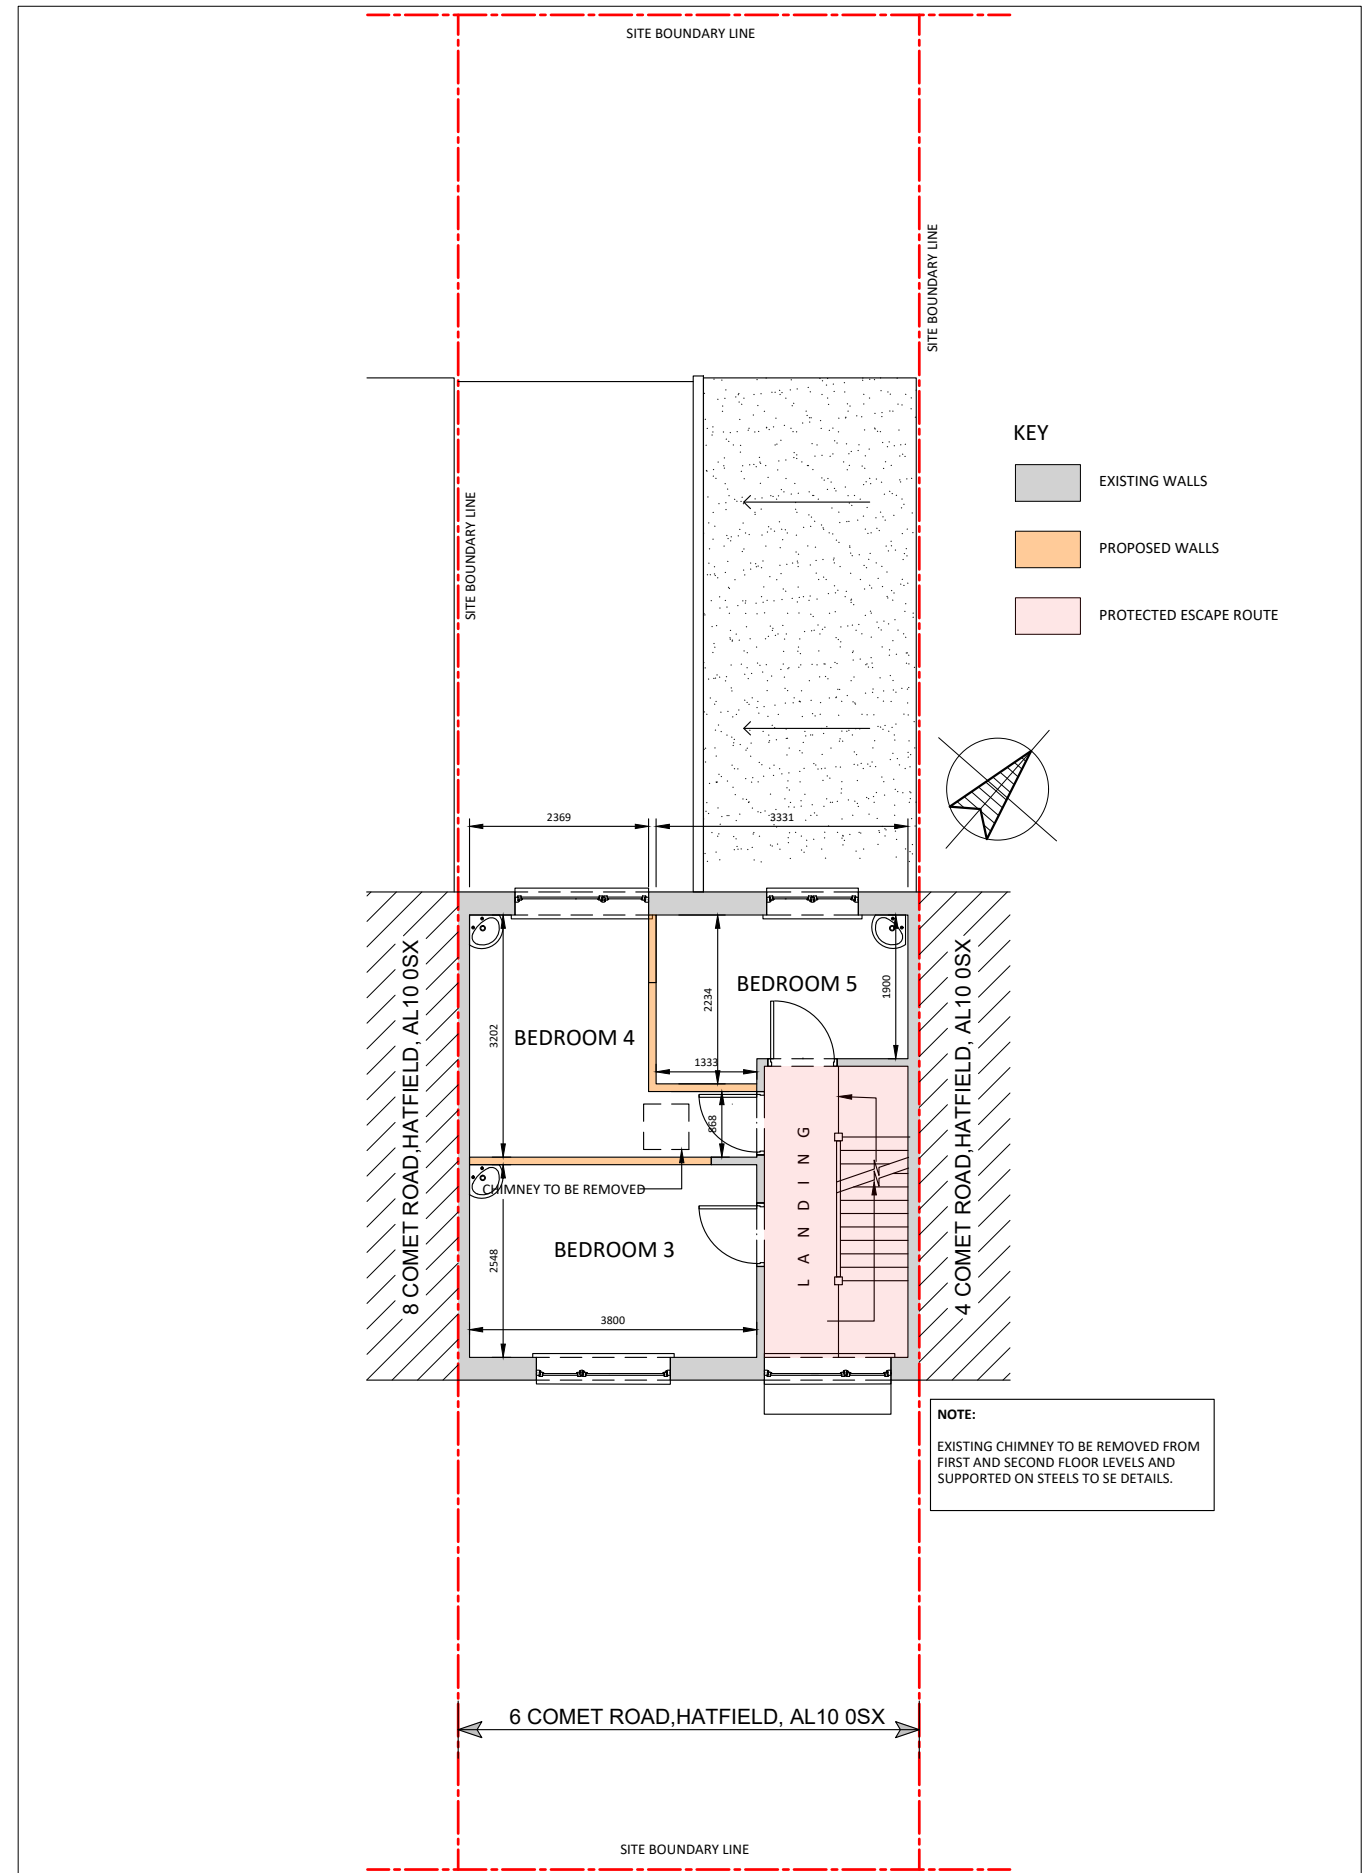

PROPOSED FIRST FLOOR PLAN. SCALE 1:100 @ A3

NOTES

1. ALL DIMENSIONS TO BE CHECKED ON SITE.
2. THIS DRAWING HAS BEEN DRAWN TO SCALE, AS SHOWN, FOR THE PURPOSE OF OBTAINING LOCAL AUTHORITY APPROVAL.

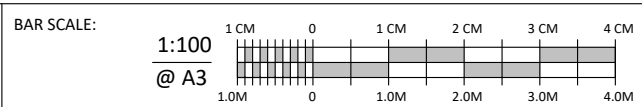

REVISIONS:

Drawing Title: PROPOSED
Property Address: 6 COMET ROAD, HATFIELD, AL19 0SX.
Date: AUGUST 2023
Scale @ A3: 1:100
Drawing Number: SC 23116 / PP 01