




Section B-B

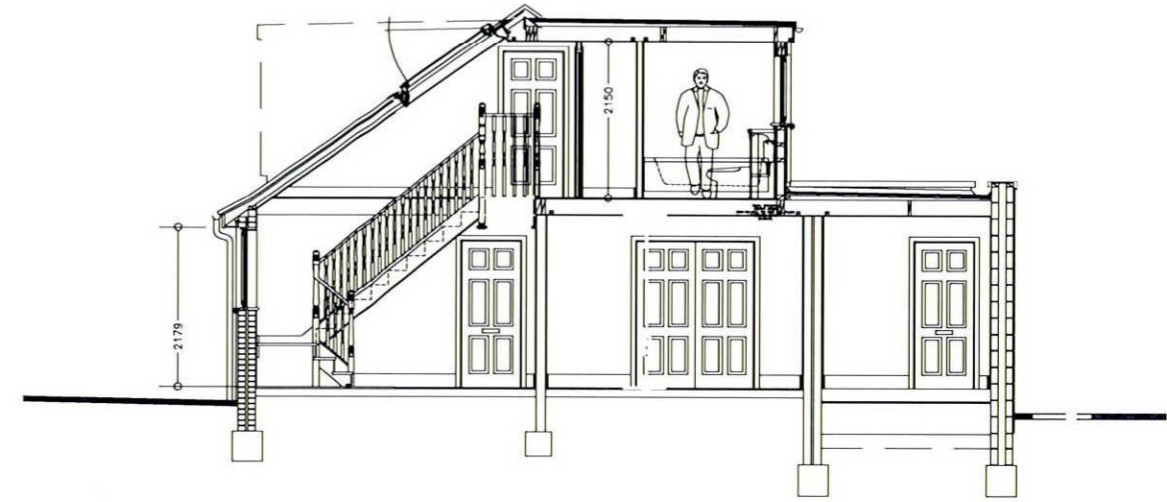

Section A-A

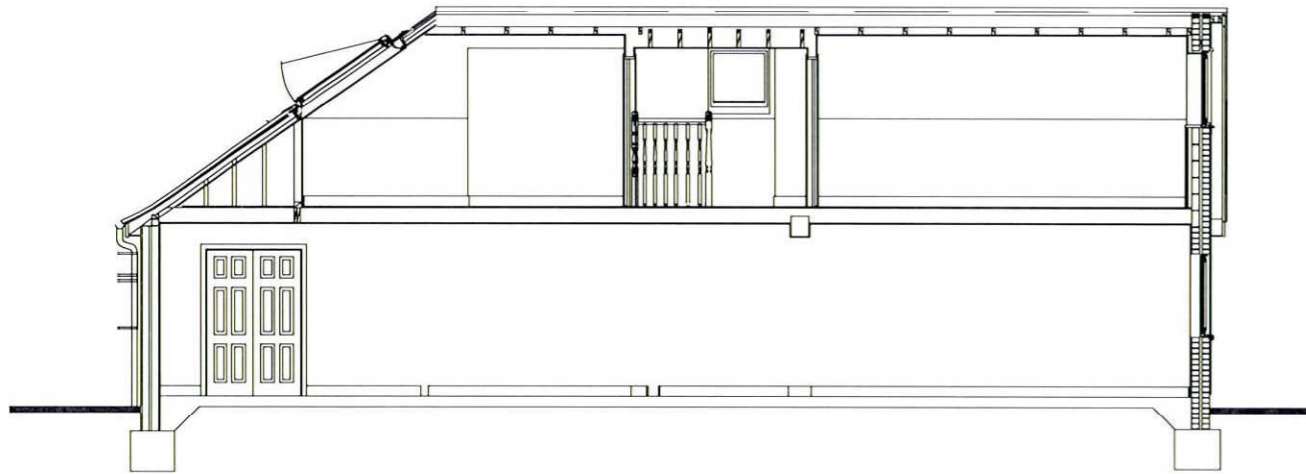

Section C-C

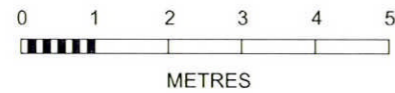

1 Crown Copyright 2007. All rights reserved. Licence number 100020449



Location Plan 1:1250

AMENDMENT
25 NOV 2009
NO: 62057/2110/FIP

philip bailey
architects

Revisions:	Suffix / Date / Drawn/	Description
A	Dec 07 PB	Planning Amendments
B	April 09 PB	Roof ht. & first floor
C	May 09 BPS	Notation amendments for planning
D	Jul 09 PB	Lowered roof & reduced dormer
E	Sep 09 BPS	Amended to incorporate comments
F	Nov09 BPS	Minor amendments for planning

GENERAL
Do not scale drawings, Report any dimensional discrepancies.

©This drawing is the property of Philip Bailey Architects and must not be copied or reproduced in full or in part without express written permission

- Approval
- Preliminary
- Information
- Tender
- Construction
- As Built

Project 36 Theobalds Road Cuffley

Drawing Proposed Site Plan & Sections

Format A3

Client Mr & Mrs Leake

Scale 1:100@A3

Date July07

Project Ref. 409

Drawing No. 09

Revision F

11 Beaumont Gate
Shenley Hill
Radlett
Herts WD7 7AR
Tel: 01923 289960
Fax: 01923 289961