

23 10/07 0000
2009/2574

existing paddocks

landscaping to Landscape consultants details

floor slabs & brick plinth walls removed

ride

courtyard

post & rail fence

holding area

deliveries

part constructed agricultural barn to be demolished & landscape reinstated

existing hardstanding utilised to provide Horse box & car parking



horse boxes

parking

existing vehicular access retained

existing hedgerow

HORNBEAM LANE

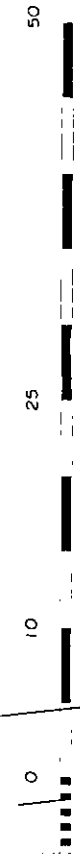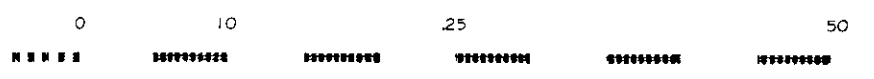

Peter Newson Associates
Chartered Architects
The Old Reading Room, 32 High Road
Essendon, Hatfield, Herts. AL9 6HW
Tel: 01707 276595 Fax: 01707 260024
Copyright ©

WARREN WOOD MANOR
Hornbeam Lane
Essendon, Herts

Scale: 1:500
Date: October 2009

Site Plan : Stables

Drg. No
541 / 05