




FRONT ELEVATION

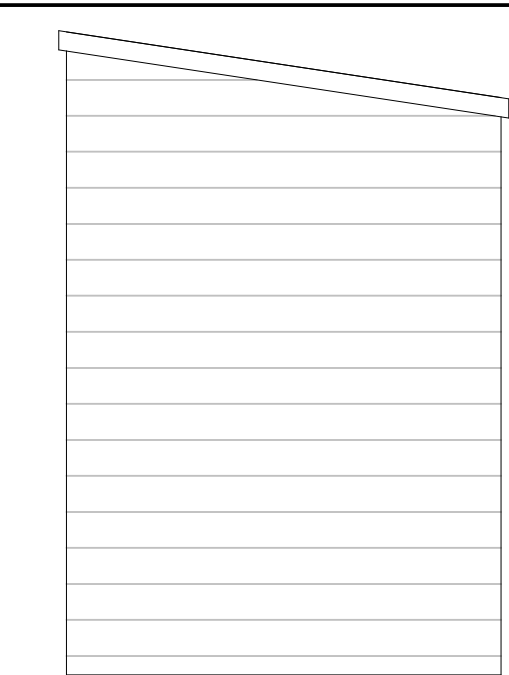

SIDE ELEVATION

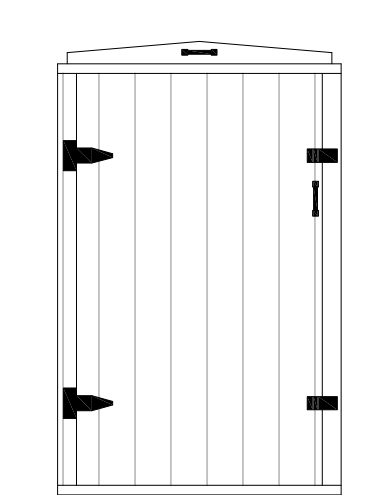


FRONT ELEVATION

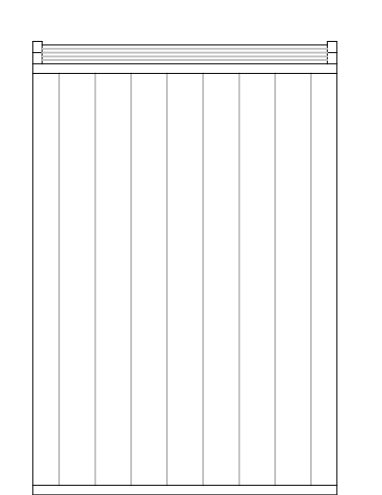

SIDE ELEVATION


CYCLE STORAGE SCALE 1:20

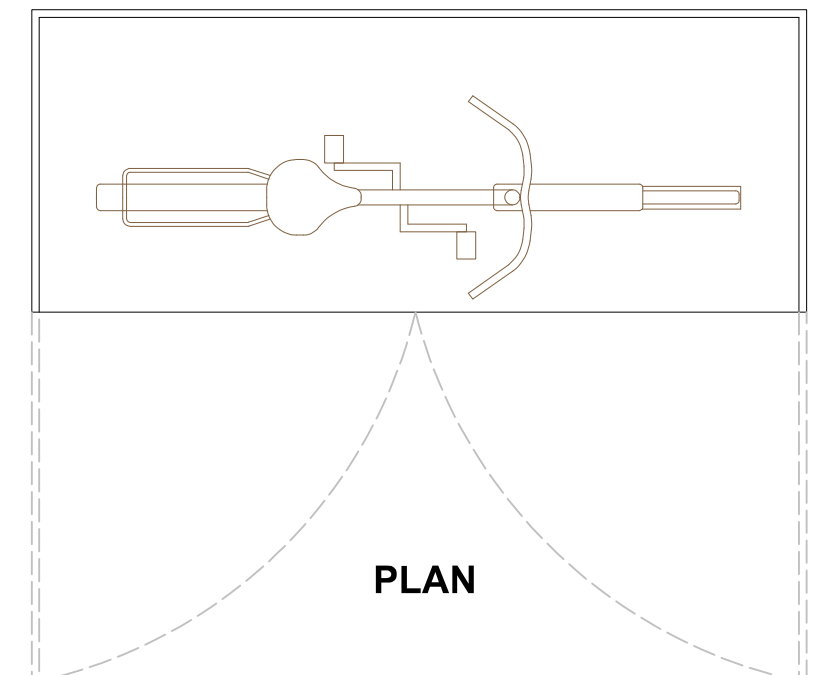


PLAN

CYCLE STORAGE BINS WILL BE CONSTRUCTED ON SITE AND DESIGNED TO BE WATERPROOF AND FULLY ENCLOSED. EXTERNALLY CLAD IN CEDAR PANELS WITH TRIPLE HINGED FRONT OPENING DOORS TO ALLOW ACCESS AND SECURED CENTRALLY WITH A BRITISH STANDARD MORTICE LOCK.


BIN STORAGE SCALE 1:20

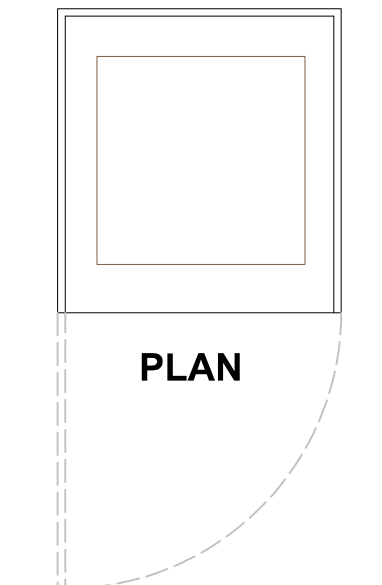


PLAN

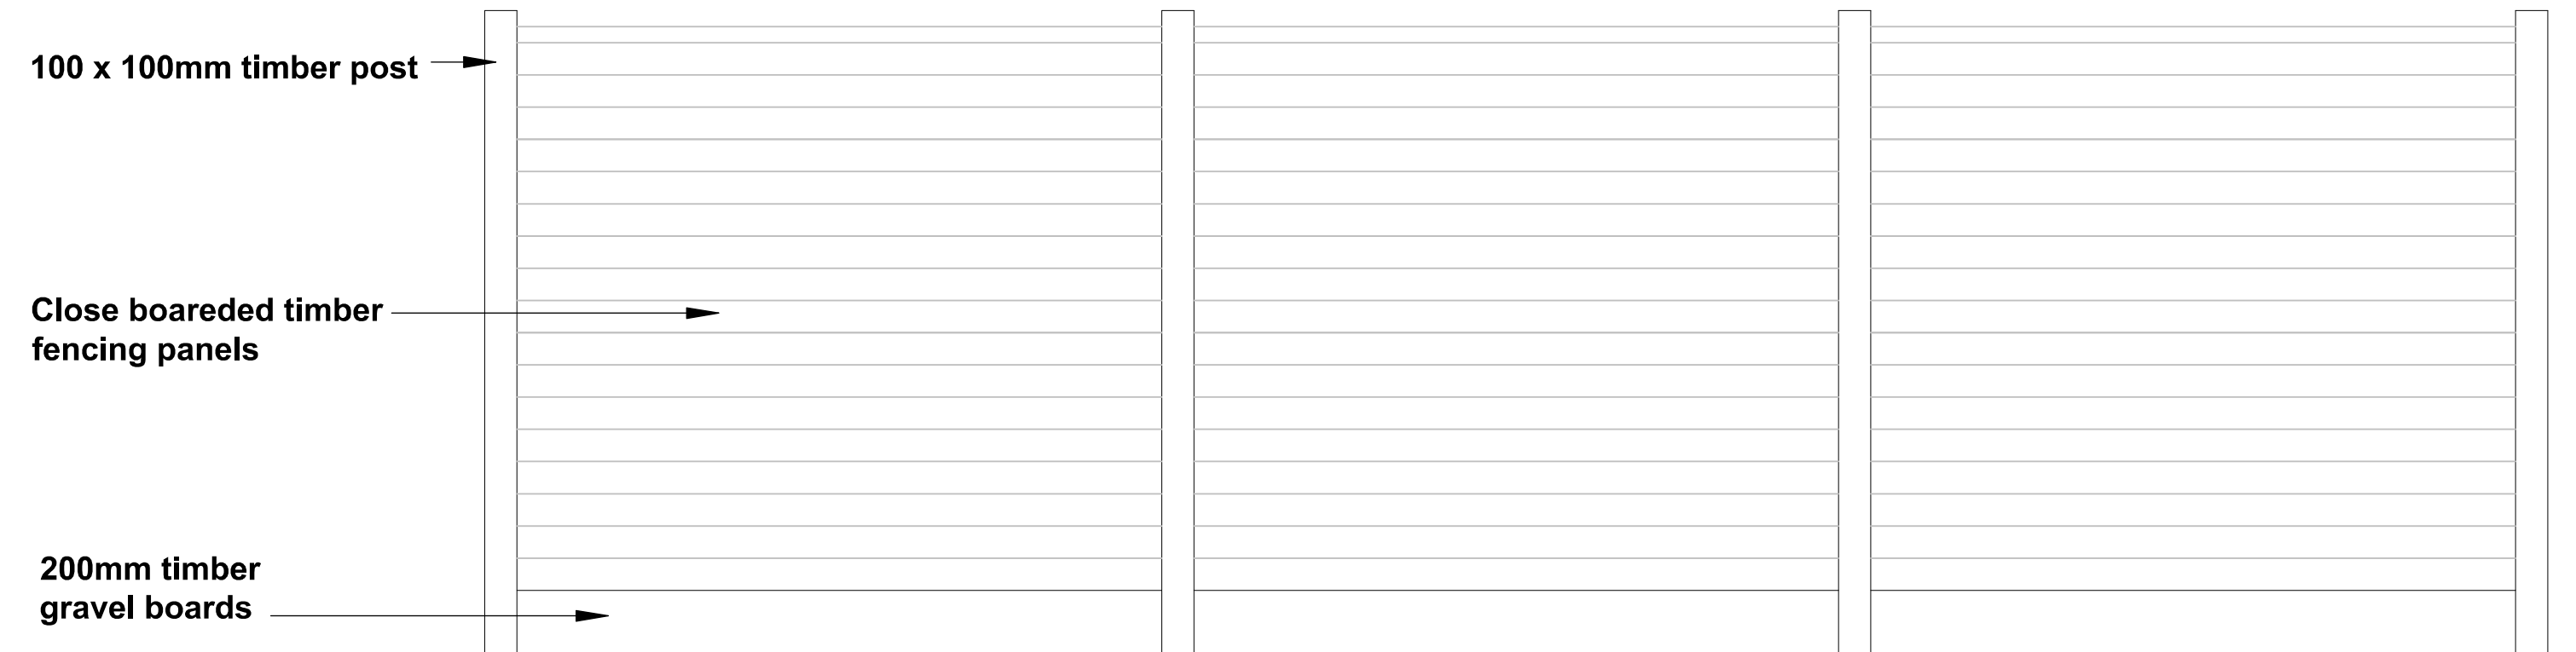

SIDE AND REAR GARDEN BOUNDARY TREATMENT SCALE 1:20 AREAS MARKED - A

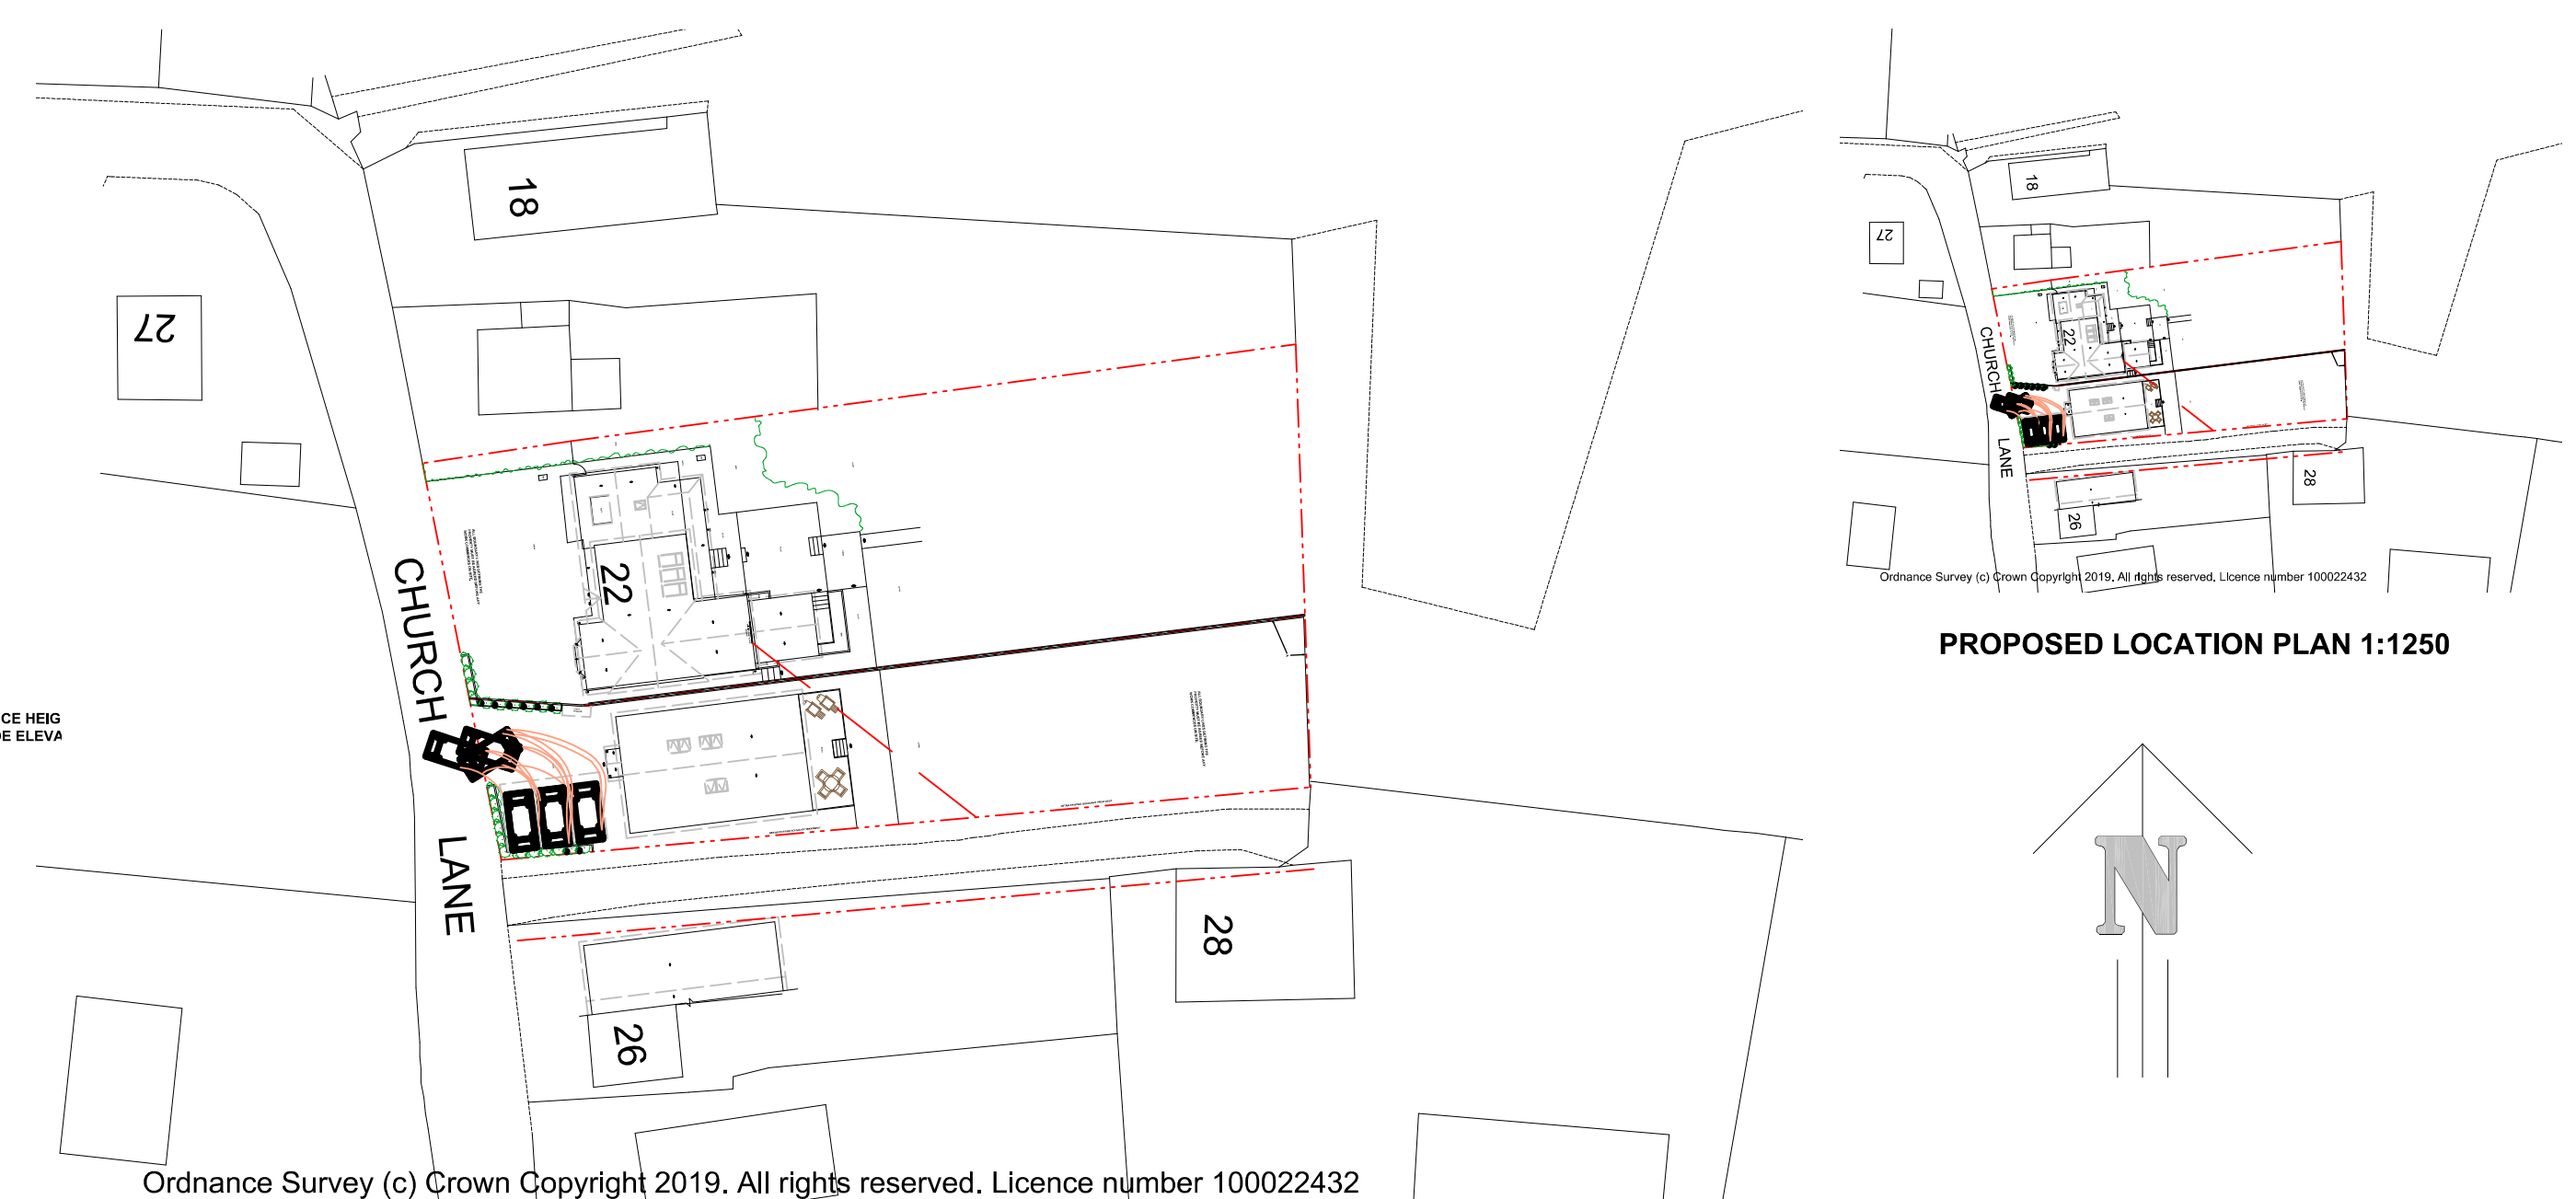

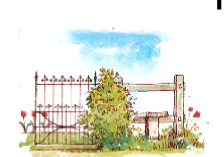Revision	Description	Date
 TOWN AND COUNTRY PLANNING LTD (020) 8441 4947 13 Evelyn Road, Cockfosters, Hertfordshire EN4 9JT e-mail: martin@tcp ltd.net		
Project		
22 Church Lane Northaw Potters Bar Herts EN6 4NX		
Client		
Town & Country Planning Ltd		
Proposed Plans & Elevations		
Drawing No. 2019/1327/4		
Scale 1:50, 1:100 Drawn By: M.P.M		
Sheet Size A1 Date 27 Jan 2021		

IMPORTANT NOTICE
 © Copyright. Drawing to be used in conjunction with specification and structural engineers notes. All dimensions to be checked on site prior to commencement of work, differences between drawings, and between drawings and specification or structural engineers details to be referred immediately to Town and Country Planning Ltd. Work should only be undertaken from local authority approved drawings. Commencement of any work on site prior to gaining the necessary planning and/or building control approvals is entirely at the client's own risk. We strongly recommend you agree the boundary lines of the property before any work commences on site. It is the responsibility of the builder and the property owner to be in agreement with the definition of these lines.