



PRIVATE VARIANT - "FRONT" ELEVATION



PRIVATE VARIANT - "REAR" ELEVATION
UNIT 139-149

EXTERNAL FINISHES

ELEVATIONS:
 Istock Hardwicke Welbeck Red Mixture wirecut
 Istock Staffordshire Slate Blue smooth (ground floor elevations to feature units)
 White Eternit timber-type Weatherboard (circulation elements / recessed features)

ROOF:
 Eternit Birkdale dark grey tile

WINDOWS:
 PVCu White
 PPC White Curtain Walling (end unit stair towers)

BRISES SOLEIL:
 PPC White Aluminium fascia / Natural Aluminium Blades

BALCONIES:
 PPC White Balusters / Rails
 GMS Safety Backing Mesh

EXTERNAL DOORS:
 Timber gloss white

IMPORTANT NOTES

Do not scale from this drawing.
 Verify all dimensions, levels and details on site.
 If in doubt, ask before action.

COPYRIGHT ©
 This drawing is copyright and may not be altered, reproduced or used other than for the contract for which it is issued without the written permission of Hickton Madeley Architects Ltd.

STATUS OF DRAWING
 This drawing can only be used for its intended purpose as per indicated status.

RELATED DOCUMENTS
 Read this drawing in conjunction with the appropriate specification(s) and other consultants drawings and specifications.

ELECTRONIC ISSUE
 When this drawing is issued via e-mail or disc, it must be considered to be for information only. Hickton Madeley Architects Ltd accepts no responsibility for the use of this file. The files issued by Hickton Madeley Architects Ltd are subject to copyright ©.

MECHANICAL AND ELECTRICAL
 Mechanical and Electrical items are indicative only. For detailed layouts, please refer to Engineers Drawings.


D	Building type identification added - please refer to site plan	04-09-07	ib	
C	Alternative elevational treatments shown.	29-08-07	ib	



PRIVATE VARIANT - SIDE ELEVATION
UNITS 35 - 45



PRIVATE VARIANT - SIDE ELEVATION
UNITS 150 - 160

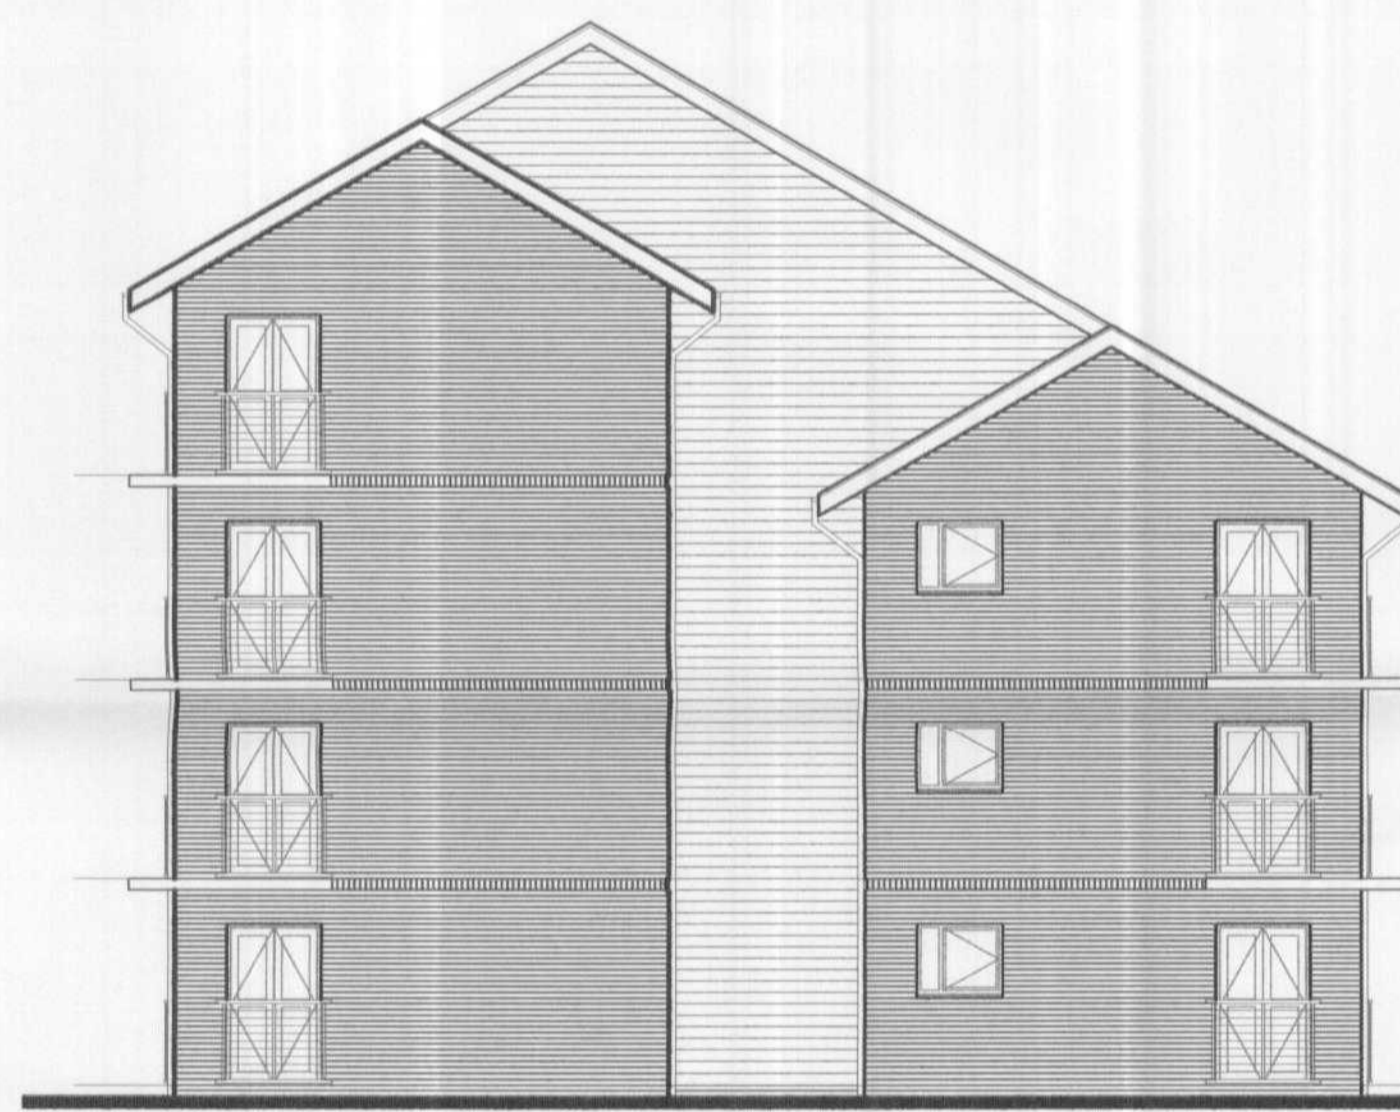

PRIVATE VARIANT - TYPICAL SIDE
ELEVATION




PRIVATE VARIANT - TYPICAL SIDE
ELEVATION

B	Revised for Planning.	15-08-07	jt	
A	Revised to suit clients comments	09-11-06	ib	
Rev	Description	Date	By	Chk
Drawing Status				

WELWYN HATFIELD
 PLANNING
 OFFICE COPY
 17 SEP 2007
 No: 501071661m PLANNING



PRIVATE VARIANT - "REAR" ELEVATION
UNIT 139-149

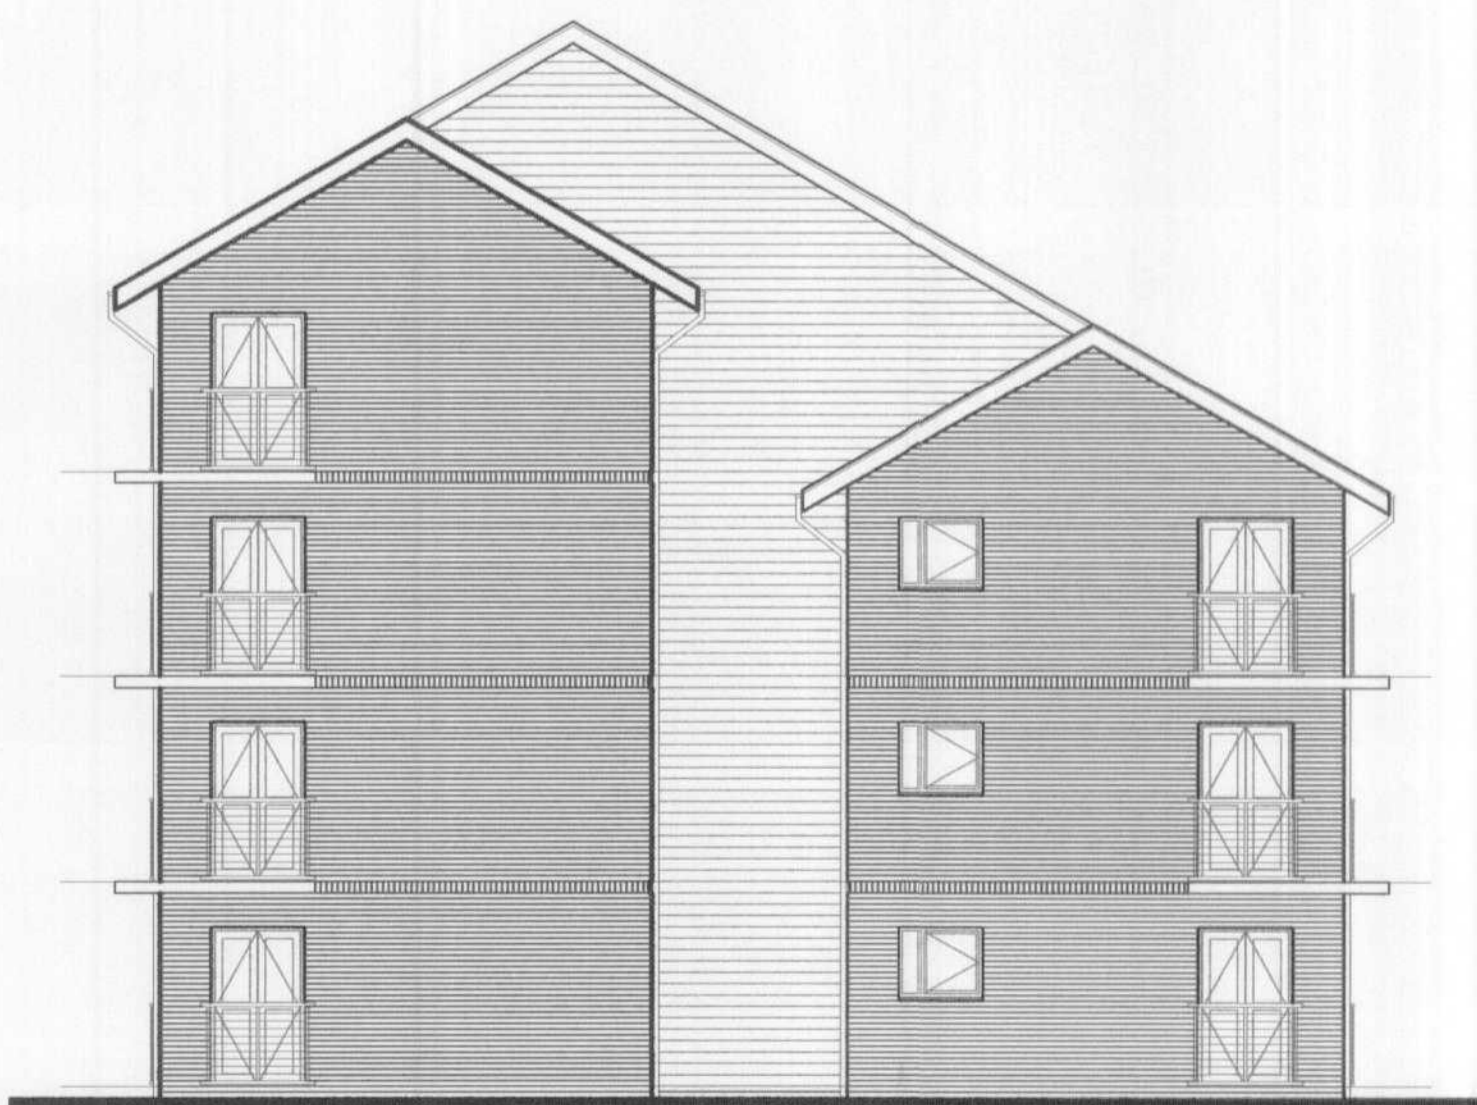

PRIVATE VARIANT - TYPICAL SIDE ELEVATION
UNIT 139-149



PRIVATE VARIANT - TYPICAL SIDE ELEVATION
UNIT 139-149

SMC HICKTON MADELEY ARCHITECTS
 Britannia House
 50 Great Charles Street
 Birmingham
 B3 2LT
 Client

T: 0121 710 1810
 F: 0121 710 1811
 studio@smcarchitects.co.uk
 www.smcicktonmadeley.com

Bovis Homes Midlands / Taylor Wimpey plc

Project Title
 Phases 3 & 4
 Salisbury Village
 Hatfield

Drawing Title
 "T" Block Apartments - Private
 Elevations
 SITE PLAN BUILDING TYPE C

Scale	Date	Drawn	Checked
1/100	@ A1 27-10-06	TB	
Drawing Number	Revision		
400290 / 022	D		