

IMPORTANT NOTES

Do not scale from this drawing.
Verify all dimensions, levels and details on site.
If in doubt, ask before action.

COPYRIGHT ©
This drawing is copyright and may not be altered, reproduced or used other than for the contract for which it is issued without the written permission of Hickton Madeley Architects Ltd.

STATUS OF DRAWING
This drawing can only be used for its intended purpose as per indicated status.

RELATED DOCUMENTS
Read this drawing in conjunction with the appropriate specification(s) and other consultants drawings and specifications.

ELECTRONIC ISSUE
When this drawing is issued via e-mail or disc, it must be considered to be for information only. Hickton Madeley Architects Ltd accepts no responsibility for the use of this file. The files issued by Hickton Madeley Architects Ltd are subject to copyright ©.


MECHANICAL AND ELECTRICAL
Mechanical and Electrical items are indicative only. For detailed layouts, please refer to Engineers Drawings.



SOCIAL VARIANT - "FRONT" ELEVATION



SOCIAL VARIANT - "REAR" ELEVATION

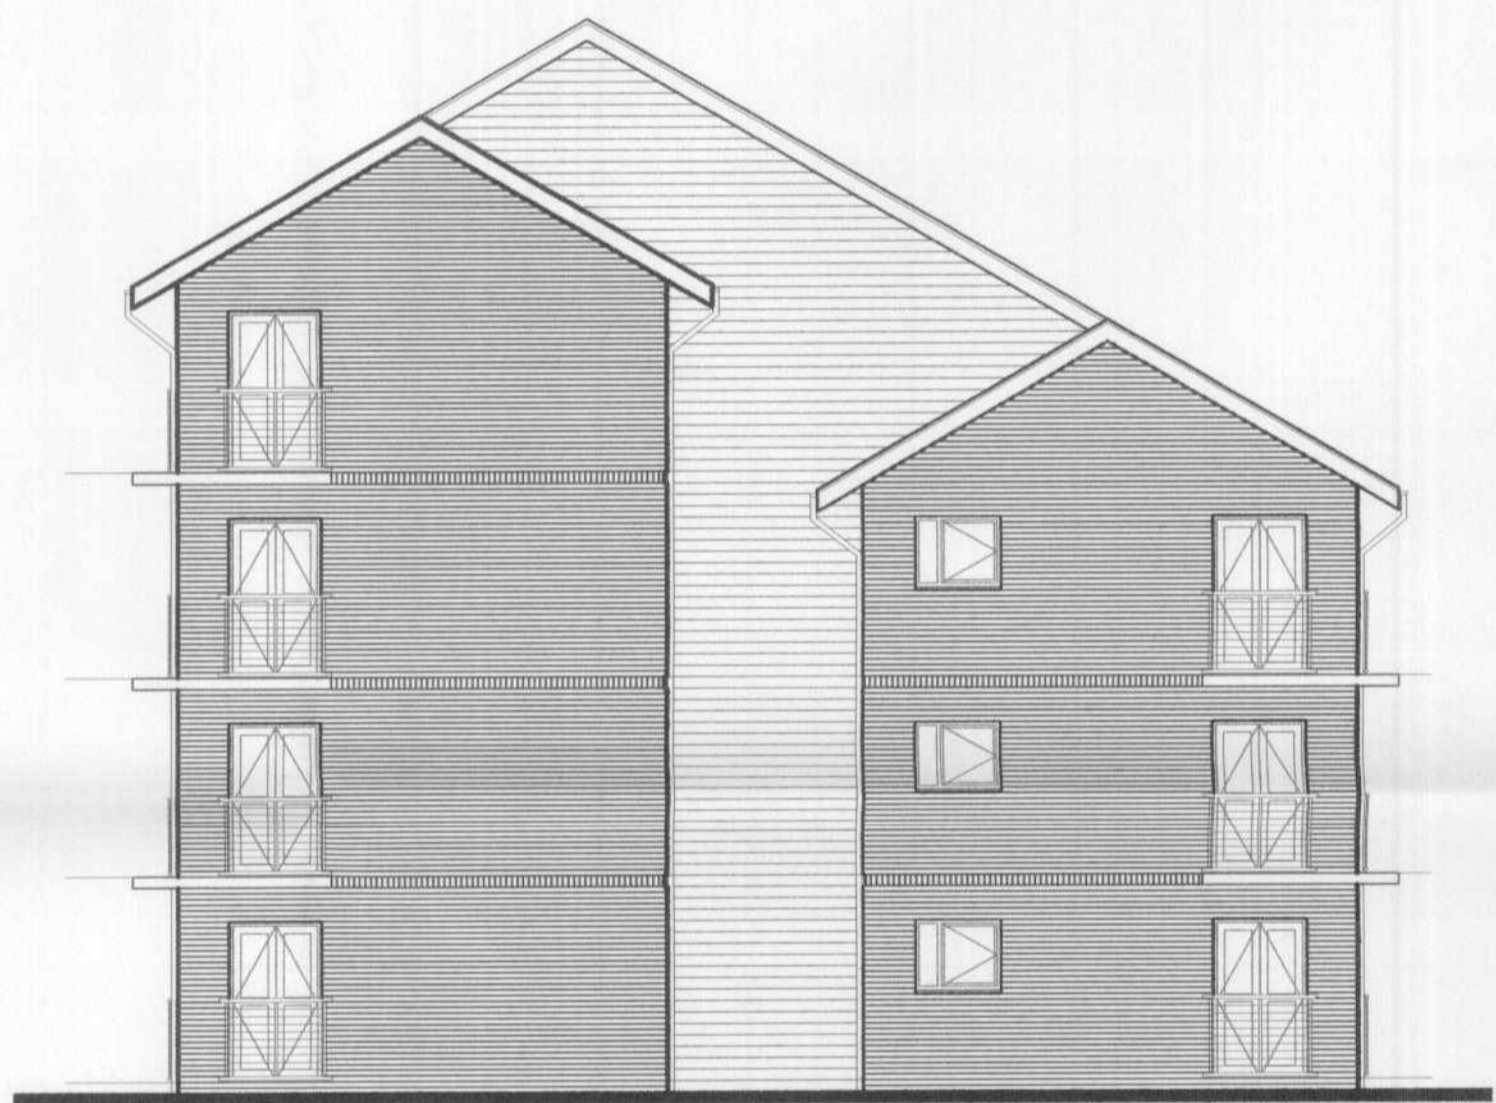

SOCIAL VARIANT - TYPICAL SIDE ELEVATION



SOCIAL VARIANT - TYPICAL SIDE ELEVATION

EXTERNAL FINISHES

ELEVATIONS:
Ibstock Hardwicke Welbeck Red Mixture wirecut
Ibstock Staffordshire Slate Blue smooth (ground floor elevations to feature units)
White Eternit timber-type Weatherboard (circulation elements / recessed features)

ROOF:
Eternit Birkdale dark grey tile

WINDOWS:
PVCu White

BRISES SOLEIL:
PPC White Aluminium fascia / Natural Aluminium Blades

BALCONIES:
PPC White Balusters / Rails
GMS Safety Backing Mesh

EXTERNAL DOORS:
Timber gloss white

Rev	Description	Date	By	Chk
E	Building type identification added - please refer to site plan. Materials noted. Main elevations amended.	04-09-07	tb	
D	Correct elevations shown.	01-09-07	tb	
C	Alternative elevational treatments shown. Drawing layout and size amended.	29-08-07	tb	
B	Revised for Planning.	15-08-07	jt	
A	Revised as client comments.	09-11-06	tp	

WELWYN HATFIELD
PLANNING
OFFICE COPY
17 SEP 2007
No: 56/07/1268/1m

PLANNING

SMC HICKTON MADELEY ARCHITECTS

Britannia House
50 Great Charles Street
Birmingham
B3 2LT
Client

T: 0121 710 1810
F: 0121 710 1811
studio@hmarchitects.co.uk
www.smhicktonmadeley.com

Bovis Homes Midlands / Taylor Wimpey plc



SOCIAL VARIANT - "REAR" ELEVATION
UNIT 68-78



SOCIAL VARIANT - TYPICAL SIDE ELEVATION
UNIT 68-78



SOCIAL VARIANT - TYPICAL SIDE ELEVATION
UNIT 68-78

Project Title
Phases 3 & 4
Salisbury Village
Hatfield

Drawing Title
"T" Block Apartments - Social
Elevations
SITE PLAN BUILDING TYPE D

Scale	Date	Drawn	Checked
1/100 @ A1	27-10-06	TB	
Drawing Number		Revision	
400290 / 023		E	