



## IMPORTANT NOTES

Do not scale from this drawing. Verify all dimensions, levels and details on site. If in doubt, ask before action.

COPYRIGHT ©
This drawing is copyright and may not be altered, reproduced or used other than for the contract for which it is issued without the written permission of Hickton Madeley Architects Ltd.

STATUS OF DRAWING
This drawing can only be used for its intended purpose as per indicated status.

# RELATED DOCUMENTS Read this drawing in conjunction with the appropriate specification(s) and other consultants drawings and specifications.


ELECTRONIC ISSUE


When this drawing is issued via e-mail or disc, it must be considered to be for information only. Hickton Madeley Architects Ltd accepts no responsibility for the use of this file.

The files issued by Hickton Madeley Architects Ltd are subject to

MECHANICAL AND ELECTRICAL

Mechanical and Electrical items are indicative only. For detailed layouts, please refer to Engineers Drawings.

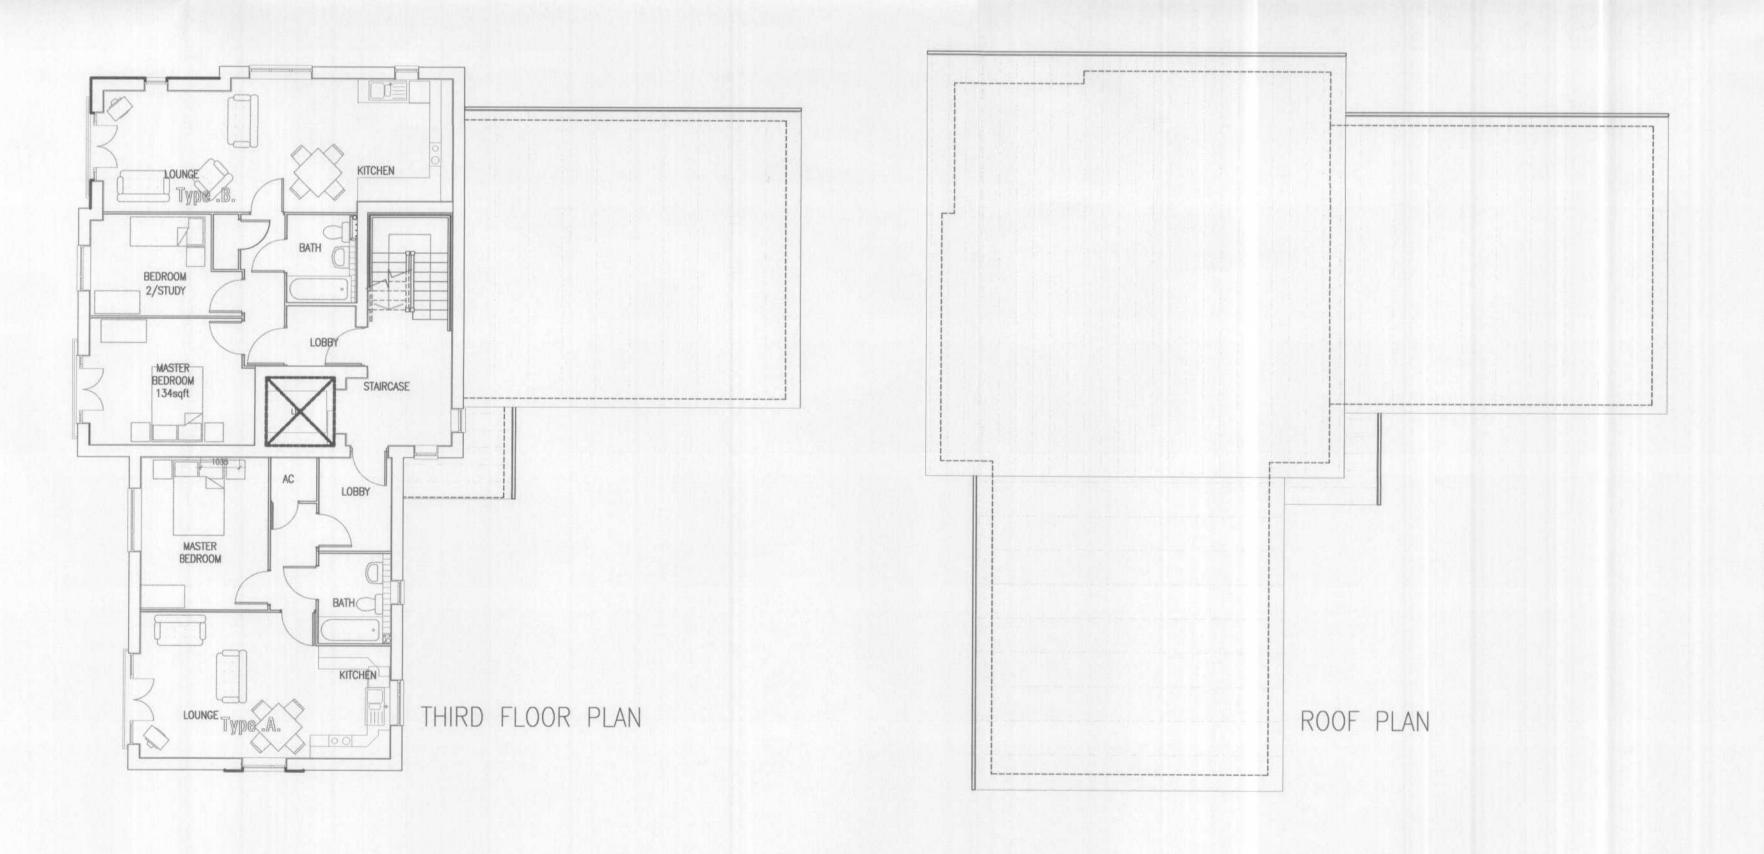

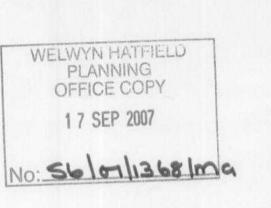

A	Drawing layout and size amended	29-08-07	tb	
В	Building type identification added - please refer to site plan	04-09-07	tb	

## PLANNING

# SMC HICKTON MADELEY

T: 0121 710 1810 F: 0121 710 1811 50 Great Charles Street Birmingham B3 2LT studio@hmarchitects.co.uk www.smchicktonmadeley.com

Bovis Homes Midlands / Taylor Wimpey plc

Project Title

Phases 3 & 4 Salisbury Village Hatfield

Drawing Title

"L" Block Apartments

GA Plans SITE PLAN BUILDING TYPE F

1/100		27-10-06	Drawn TB	Checked
Drawing Number				Revision
400290 / 029				В