


**1 Proposed Front Elevation**  
1:100



**2 Proposed Side (Facing Farm)**  
1:100

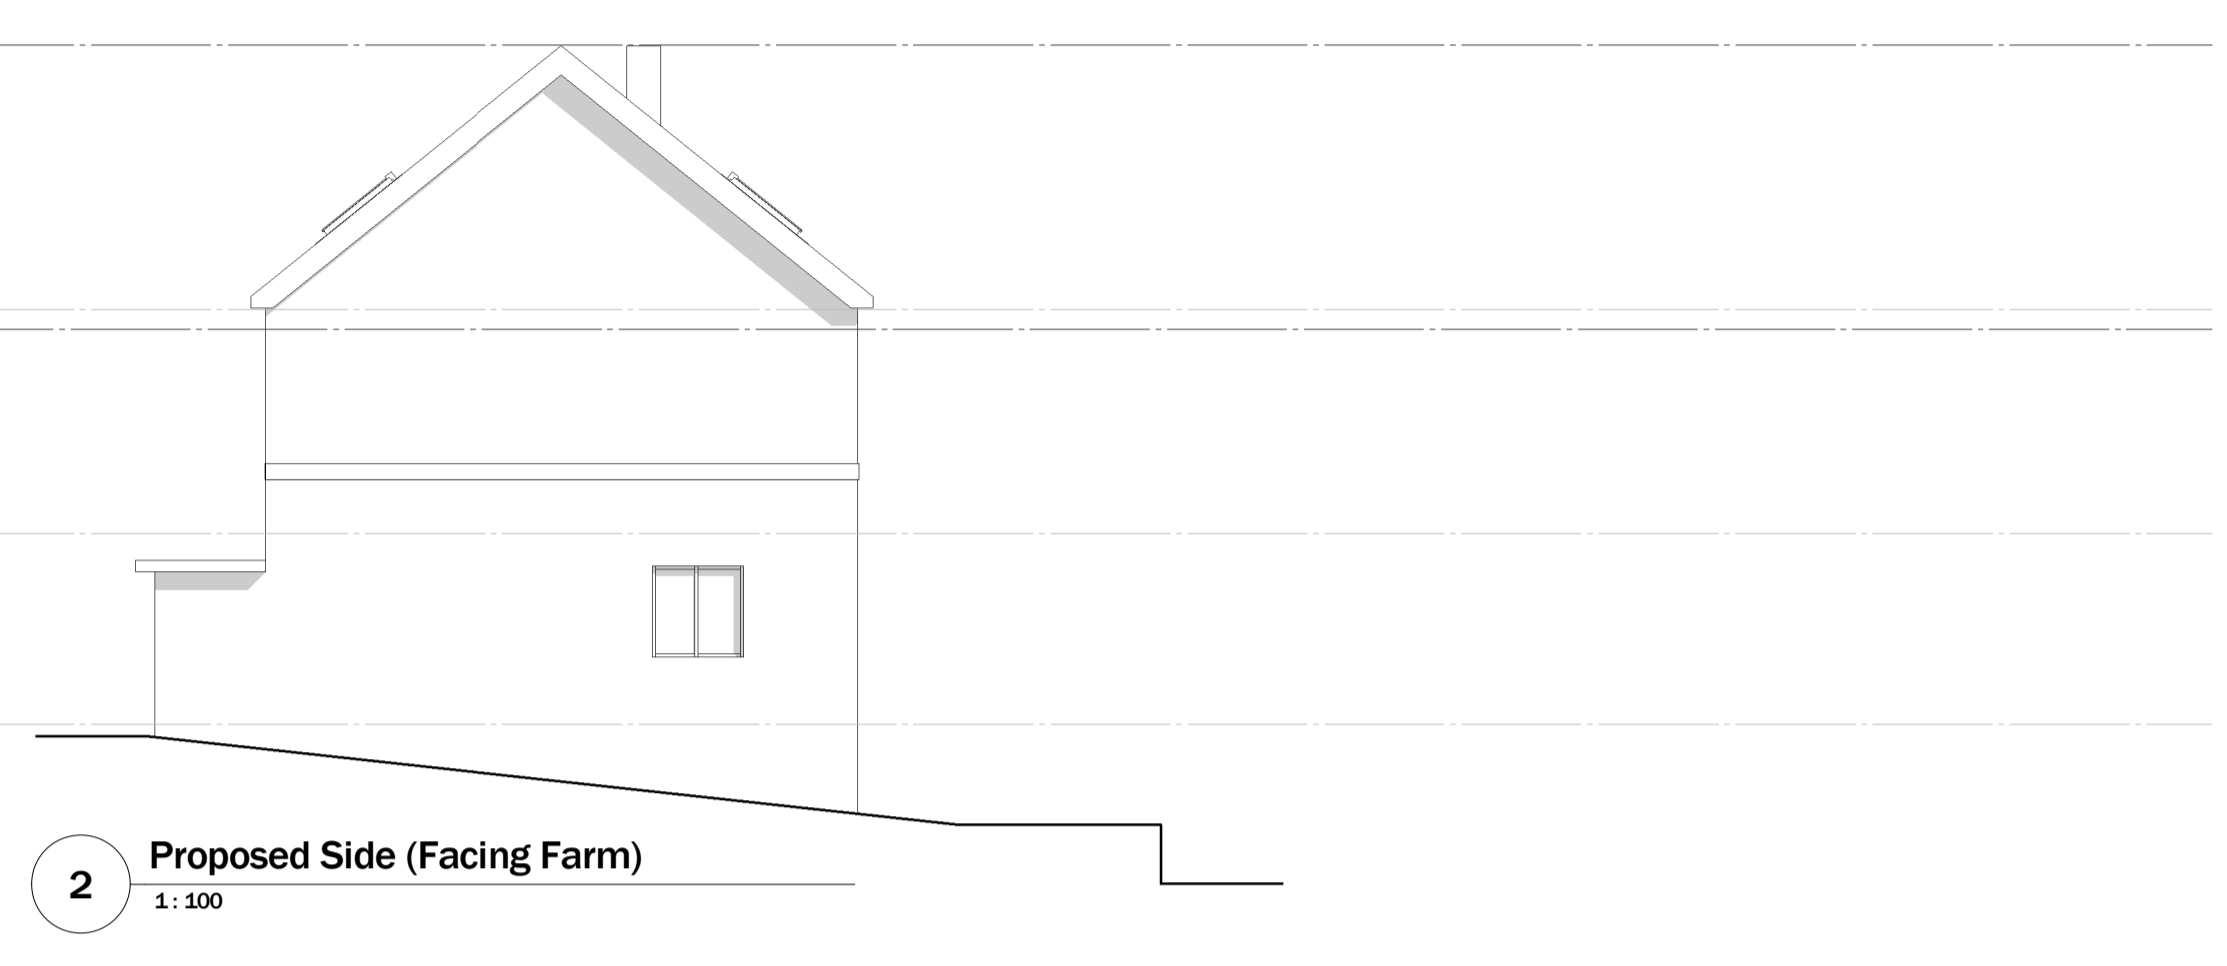

**3 Proposed Rear Elevation**  
1:100



**4 Proposed Side (Facing Vineyards Road)**  
1:100

First Floor Window Schedule			
Window No.	Length	Height	Comments
W01	600	1170	Obscured glazing
W02	600	1170	Obscured glazing
W03	1100	1170	Obscured glazing
W04	880	940	
W05	600	1170	Obscured glazing
W06	1180	1170	Obscured glazing
W07	2370	1180	
W08	1145	1180	
W09	1145	1180	
W10	2370	1180	

Roof Window Schedule			
Mark	Width	Height	Comments
W11	1140	1180	Obscured glazing
W12	1140	1180	Obscured glazing
W13	1140	1180	Obscured glazing
W14	1140	1180	Obscured glazing
W15	1140	1180	Obscured glazing
W16	1140	1180	
W17	1140	1180	
W18	1140	1180	
W19	1140	1180	
W20	1140	1180	
W21	1140	1180	

C Elevations updated following LPA comments 11/12/2020  
 B Window Tags and Schedules added 05/10/2020  
 A Scale bars updated 22/09/2020  
 Rev: Details: Date

**TECHNICALDETAIL**  
 DESIGN FOR THE REAL WORLD  
 WWW.TECHNICALDETAIL.CO.UK  
 01707 045101 | INFO@TECHNICALDETAIL.CO.UK  
 66A HIGH STREET | POTTERS BAR | HERTS | EN6 5AB

Project: Manor Cottage, Vineyards Road, Northaw, EN6 4PQ  
 Drawn By: tmh  
 Date Drawn: 15/09/2020  
 Drawing Title: Proposed Elevations A1  
 Drawing Number: TDC065/ PL/102  
 Scale @ A1: 1:100  
 Rev: C