

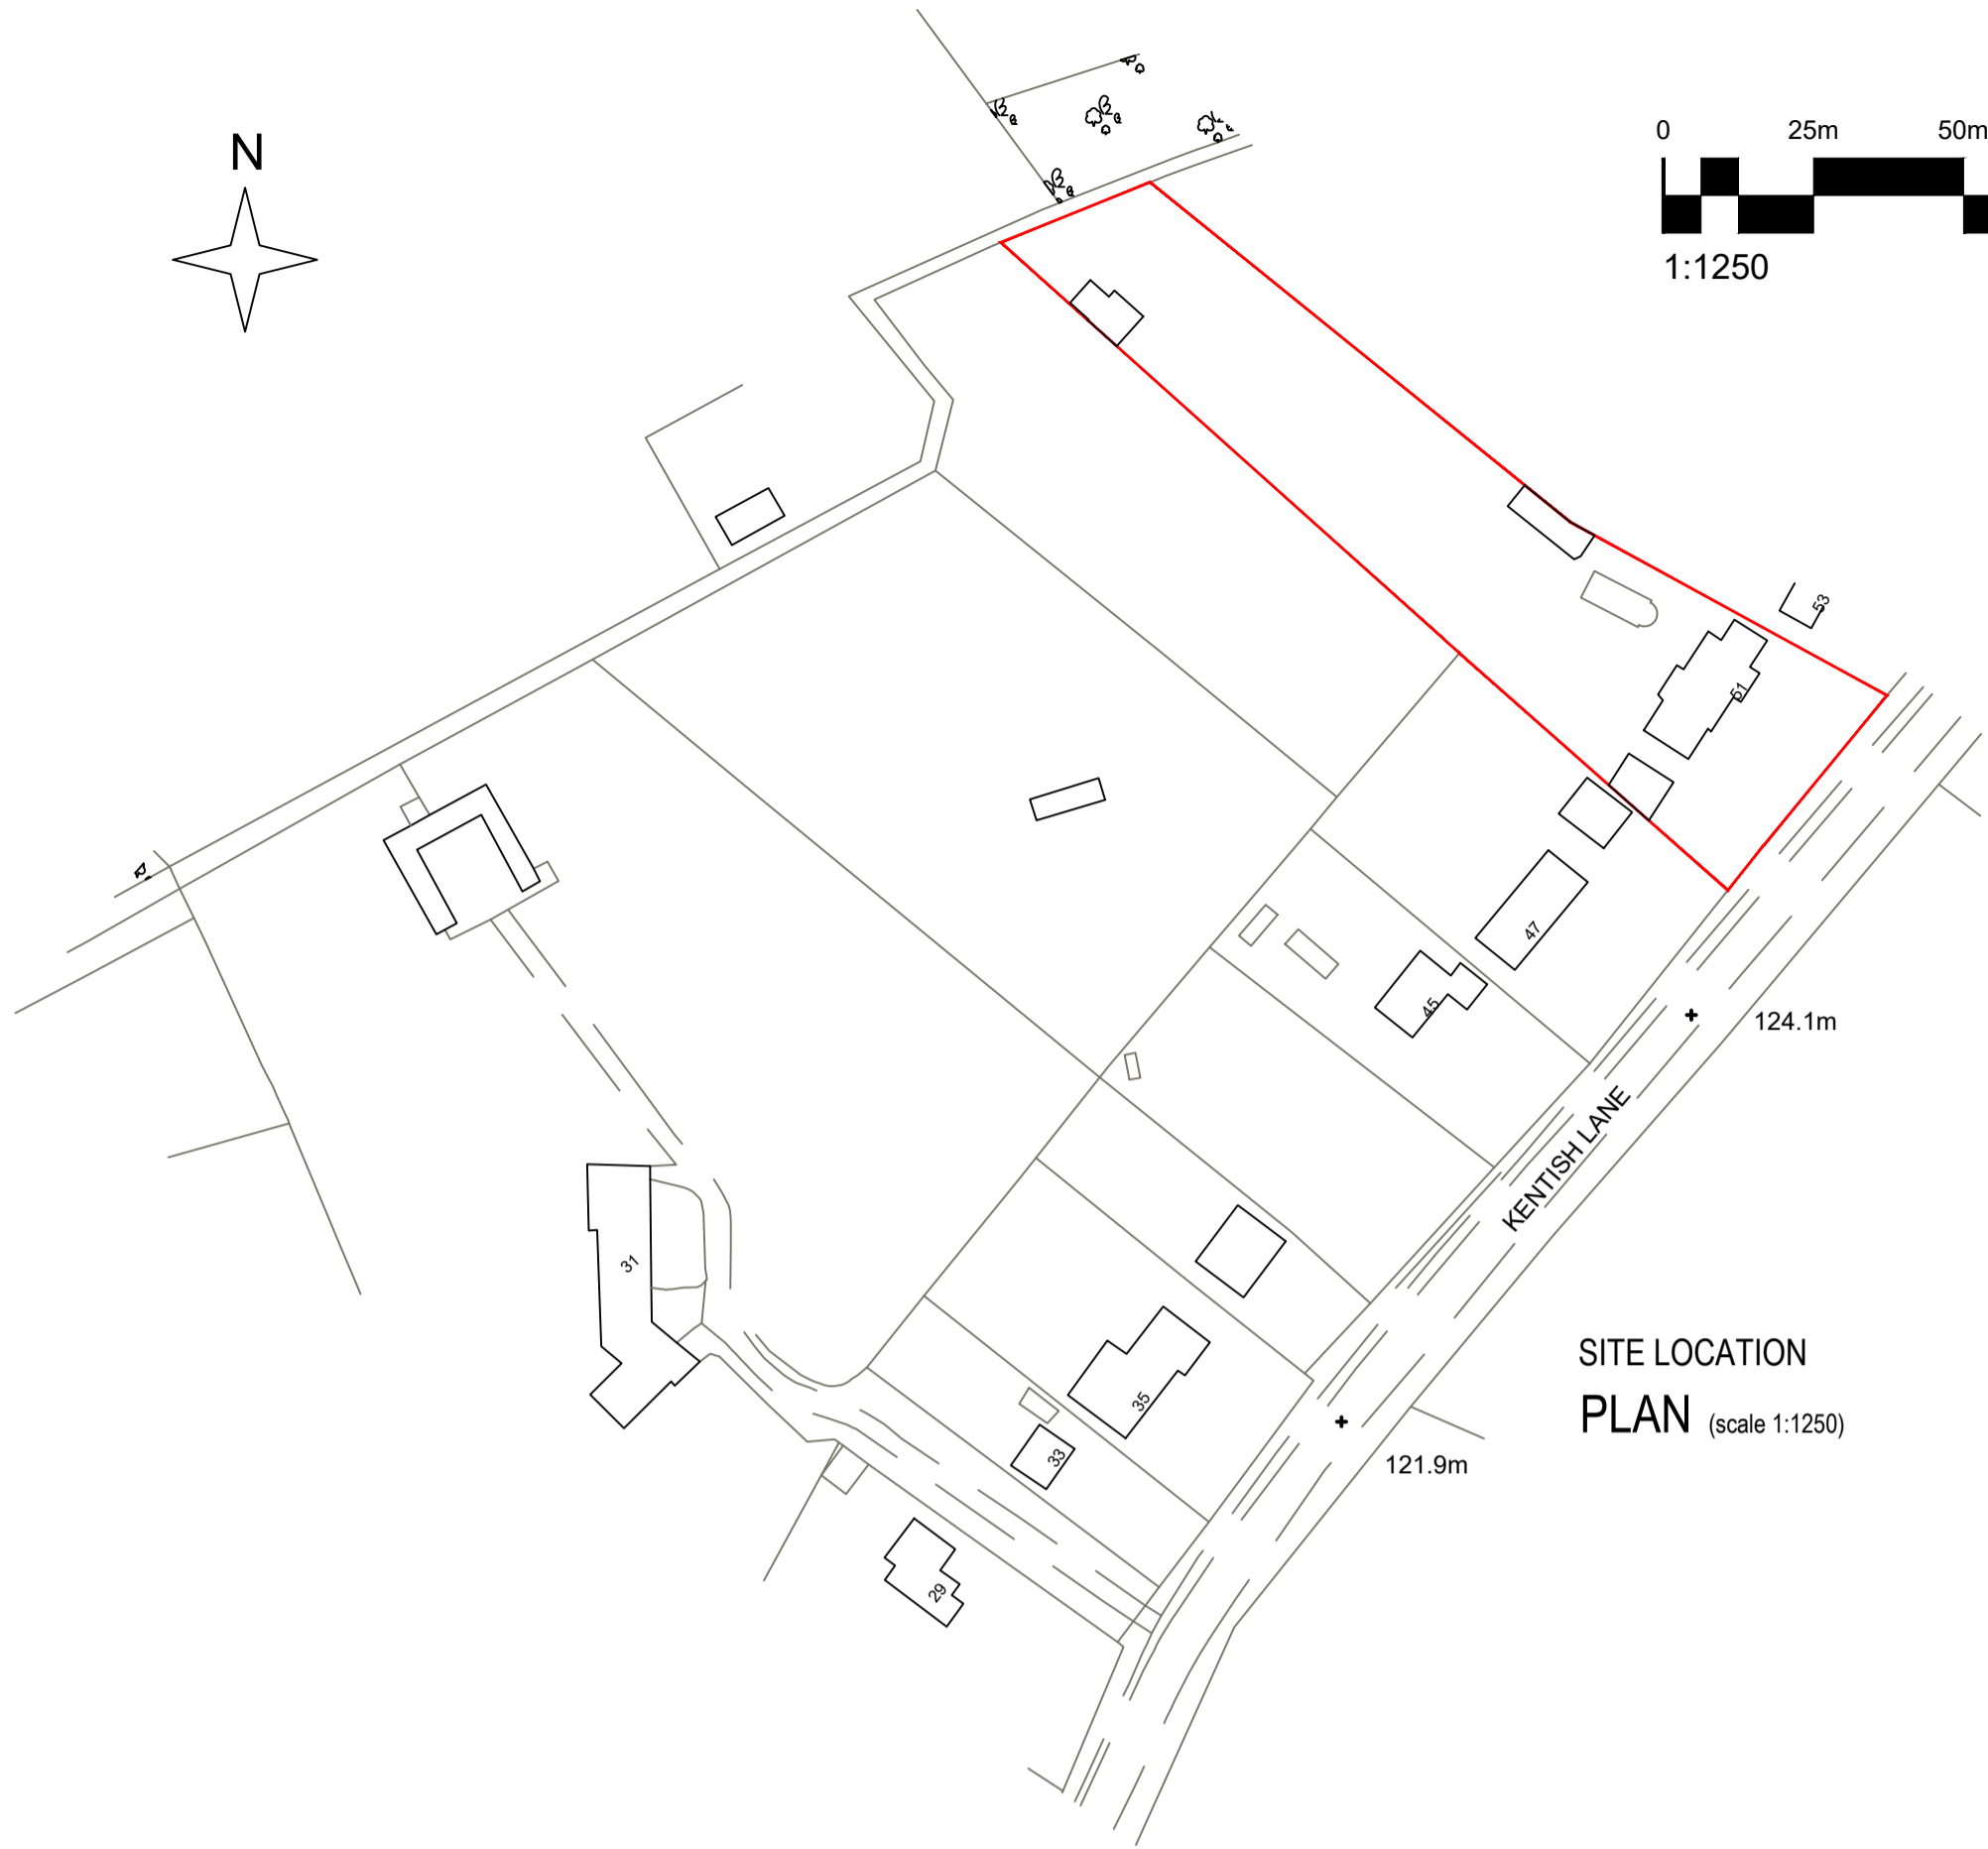
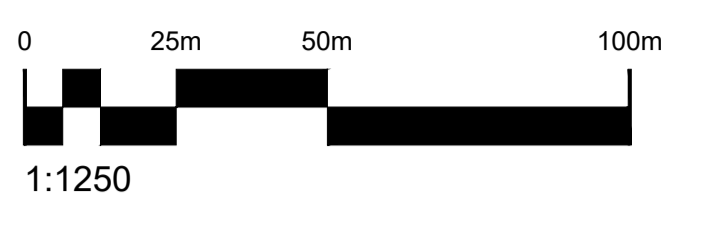



PLEASE NOTE:
 • This drawing is for the purpose of design development ONLY and is NOT FOR CONSTRUCTION unless stated otherwise.
 • Any construction details are indicative only and should not be used for setting out.
 • Confirmation of sizes must be performed onsite prior to manufacture or construction of items using these dimensions.
 • © Copyright Technical Detail Ltd 2020

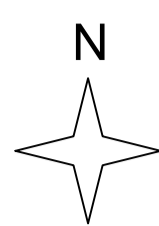




SITE LOCATION PLAN (scale 1:1250)

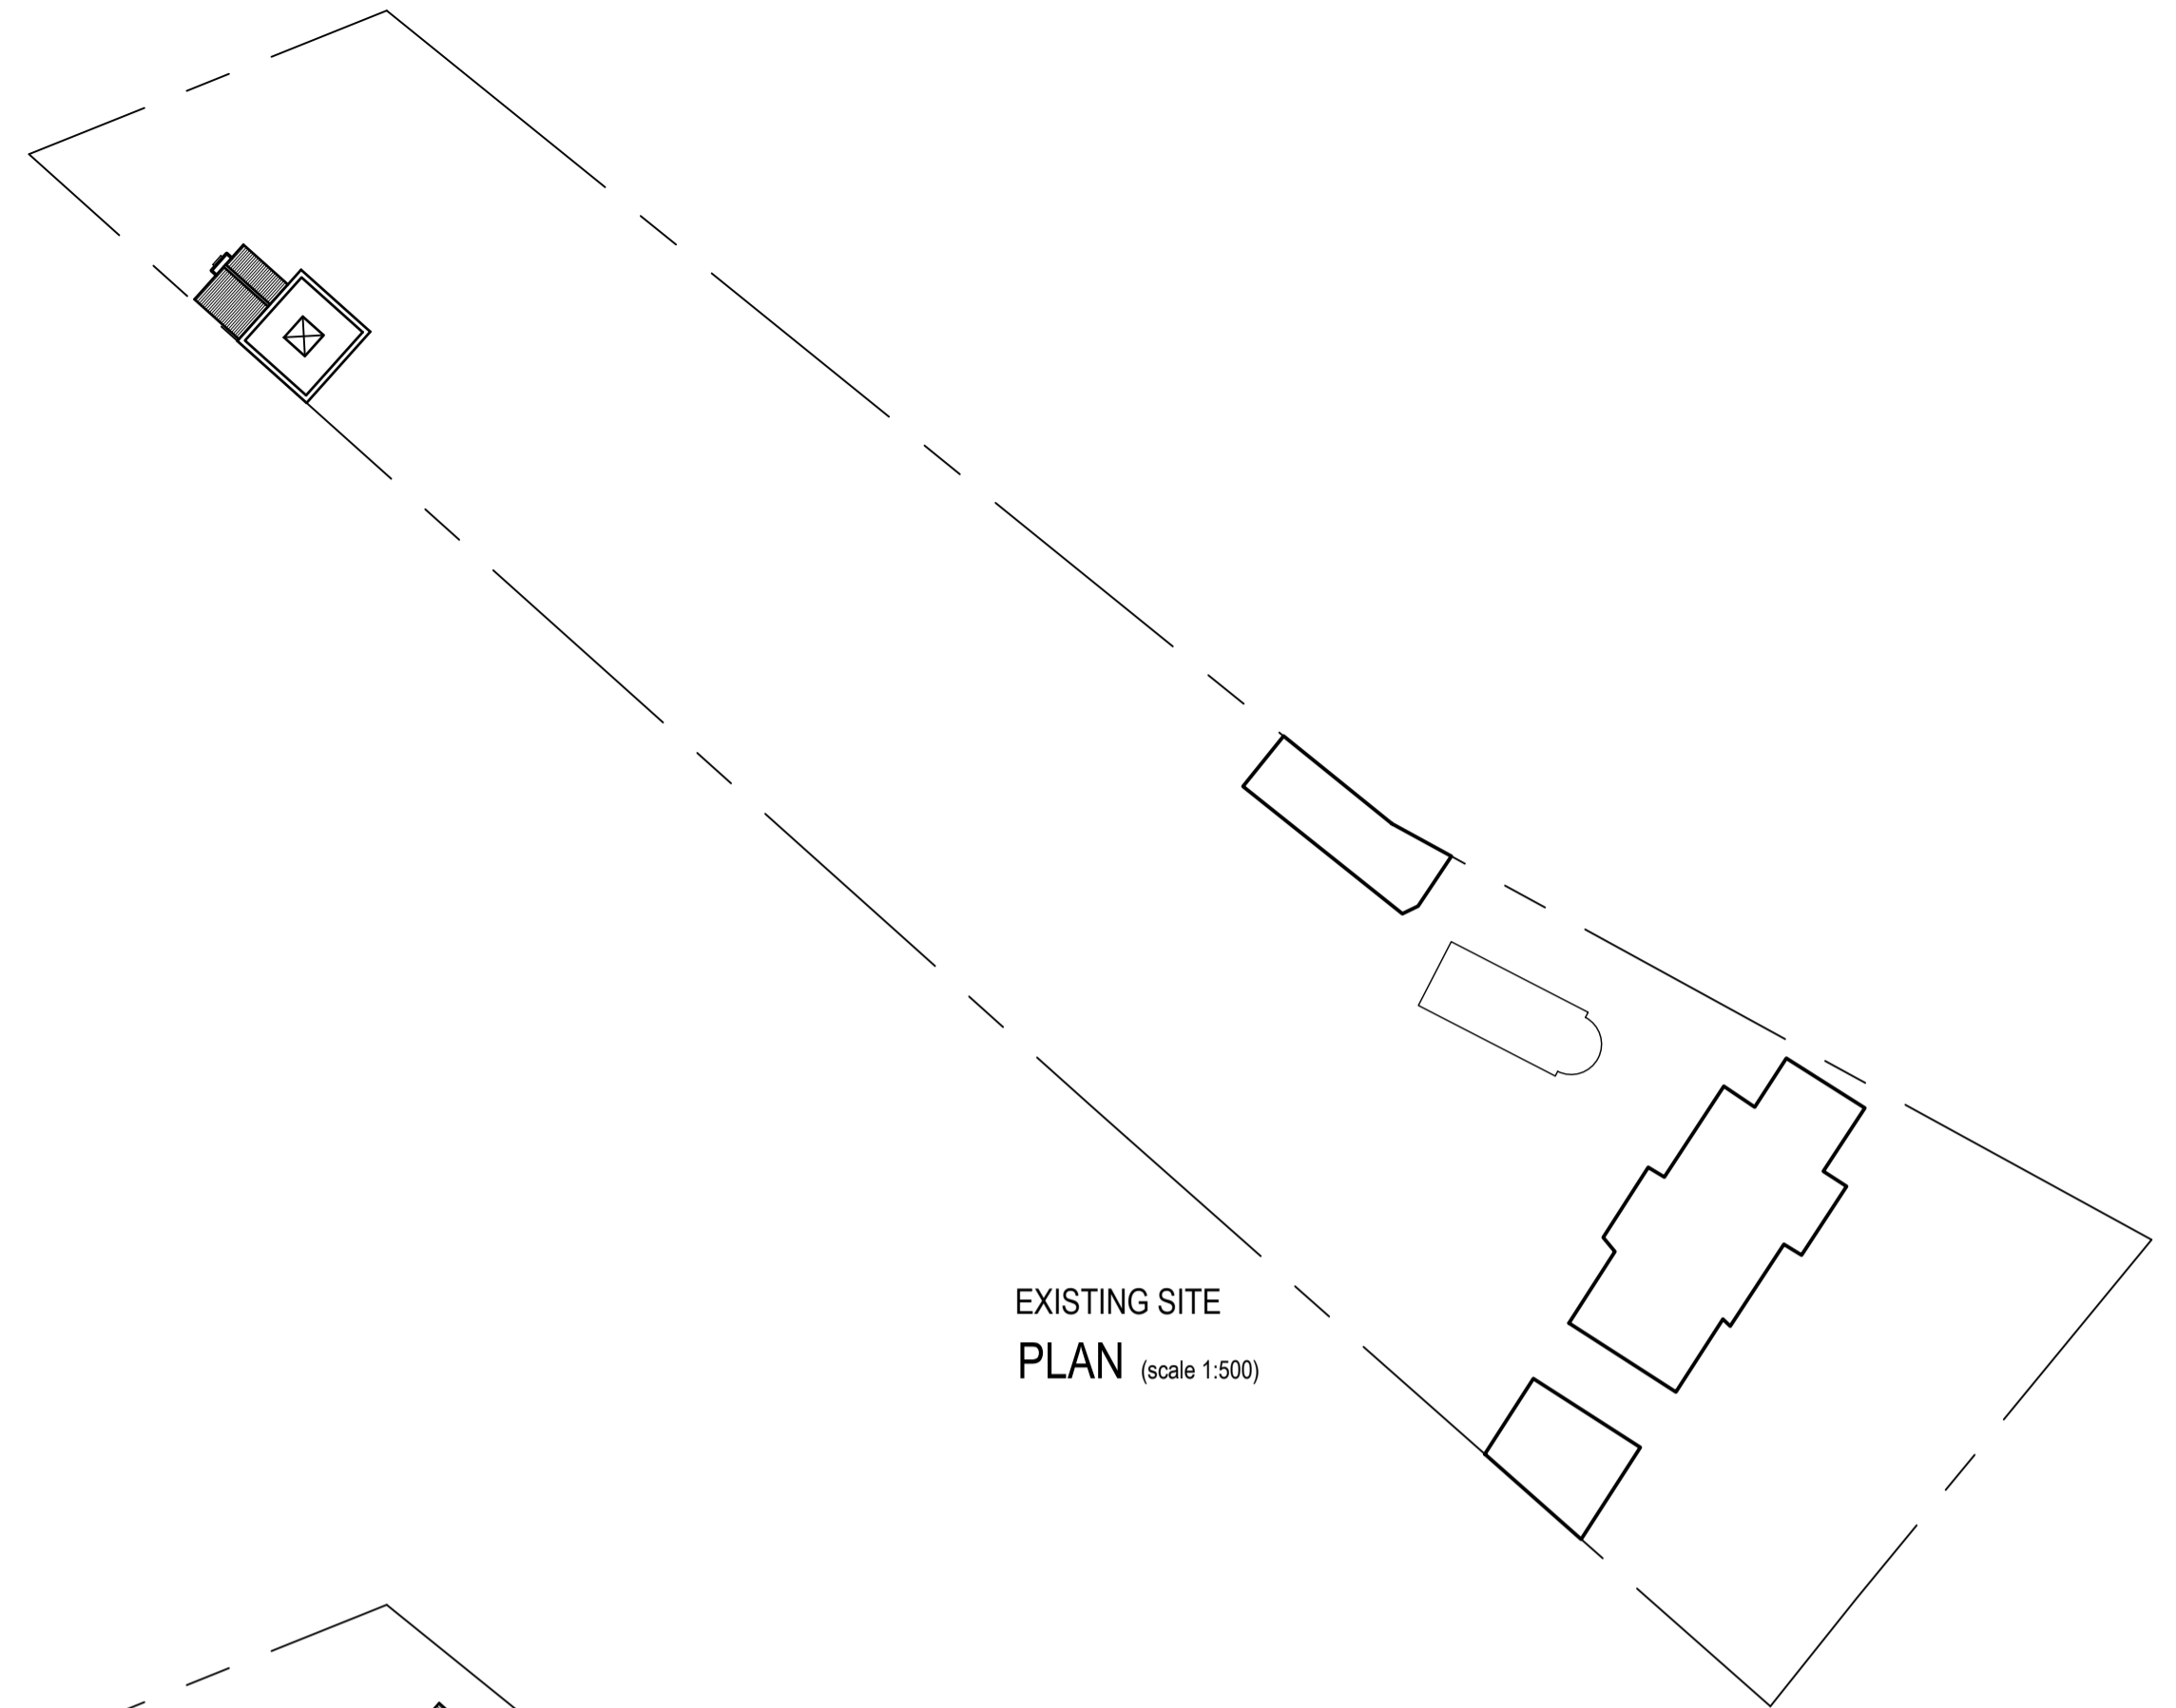

EXISTING SITE PLAN (scale 1:500)

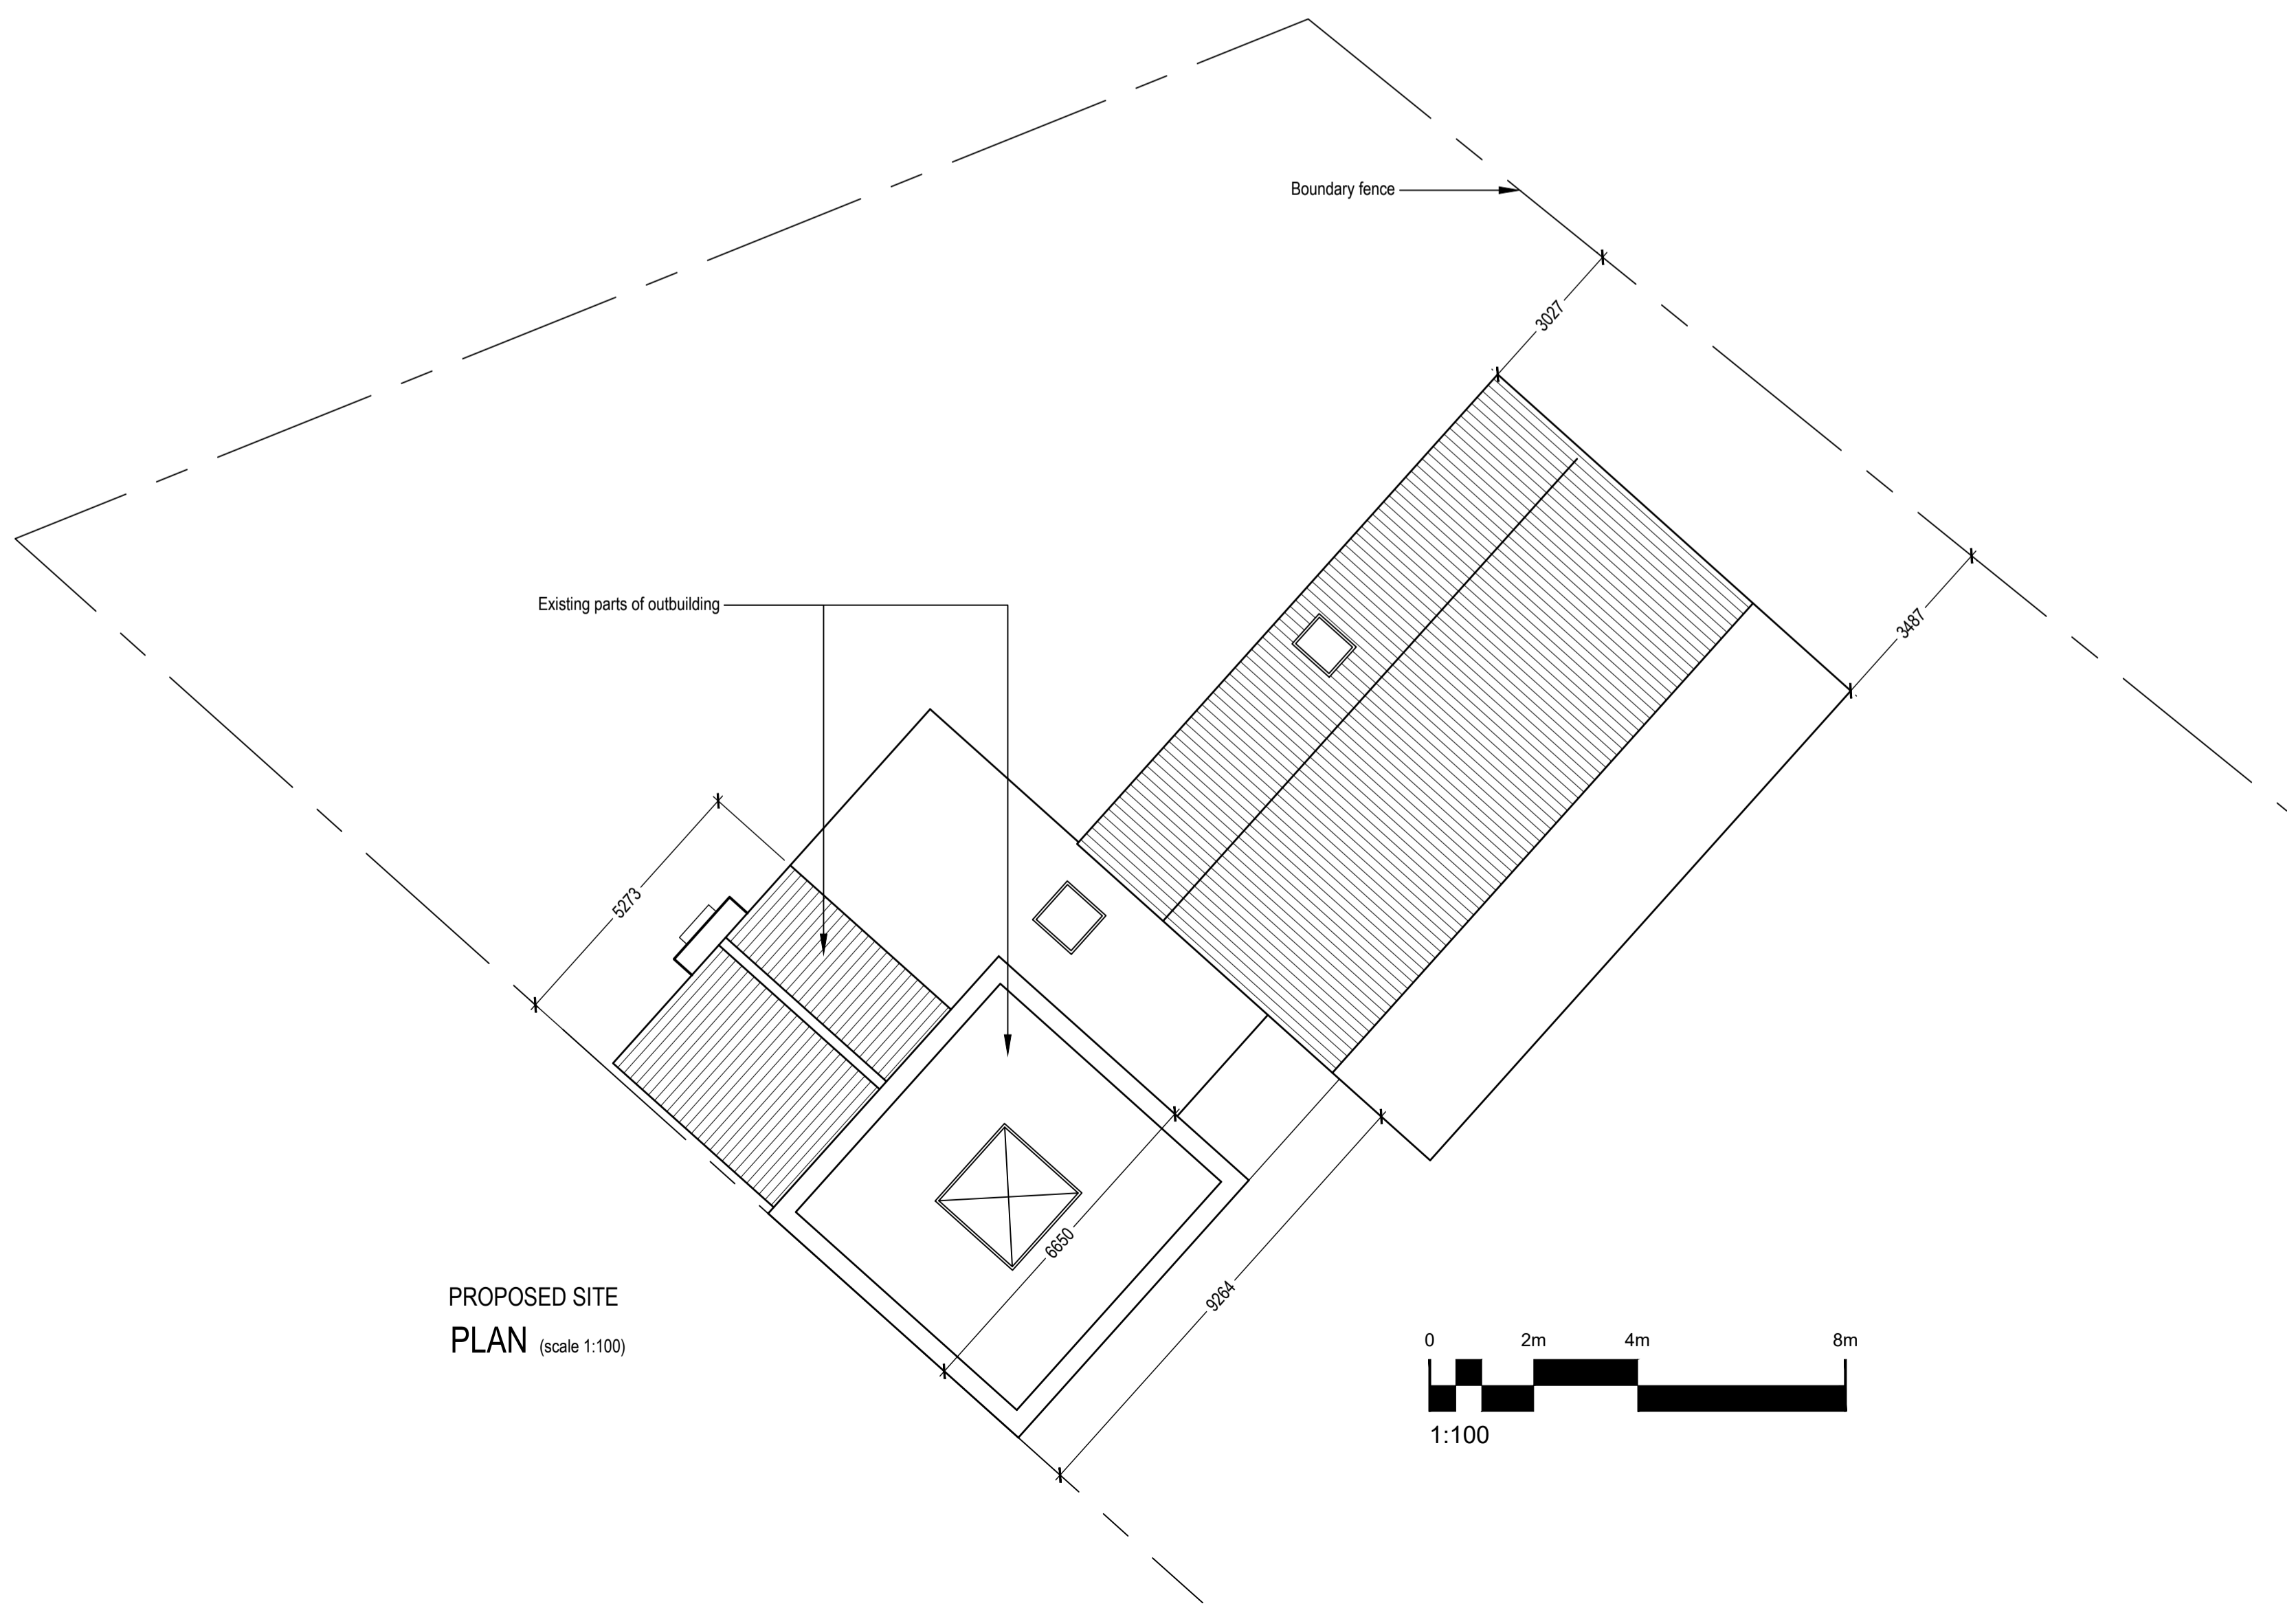

PROPOSED SITE PLAN (scale 1:100)

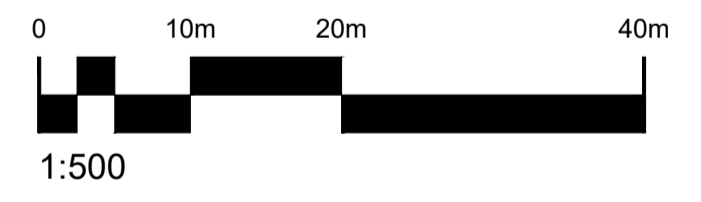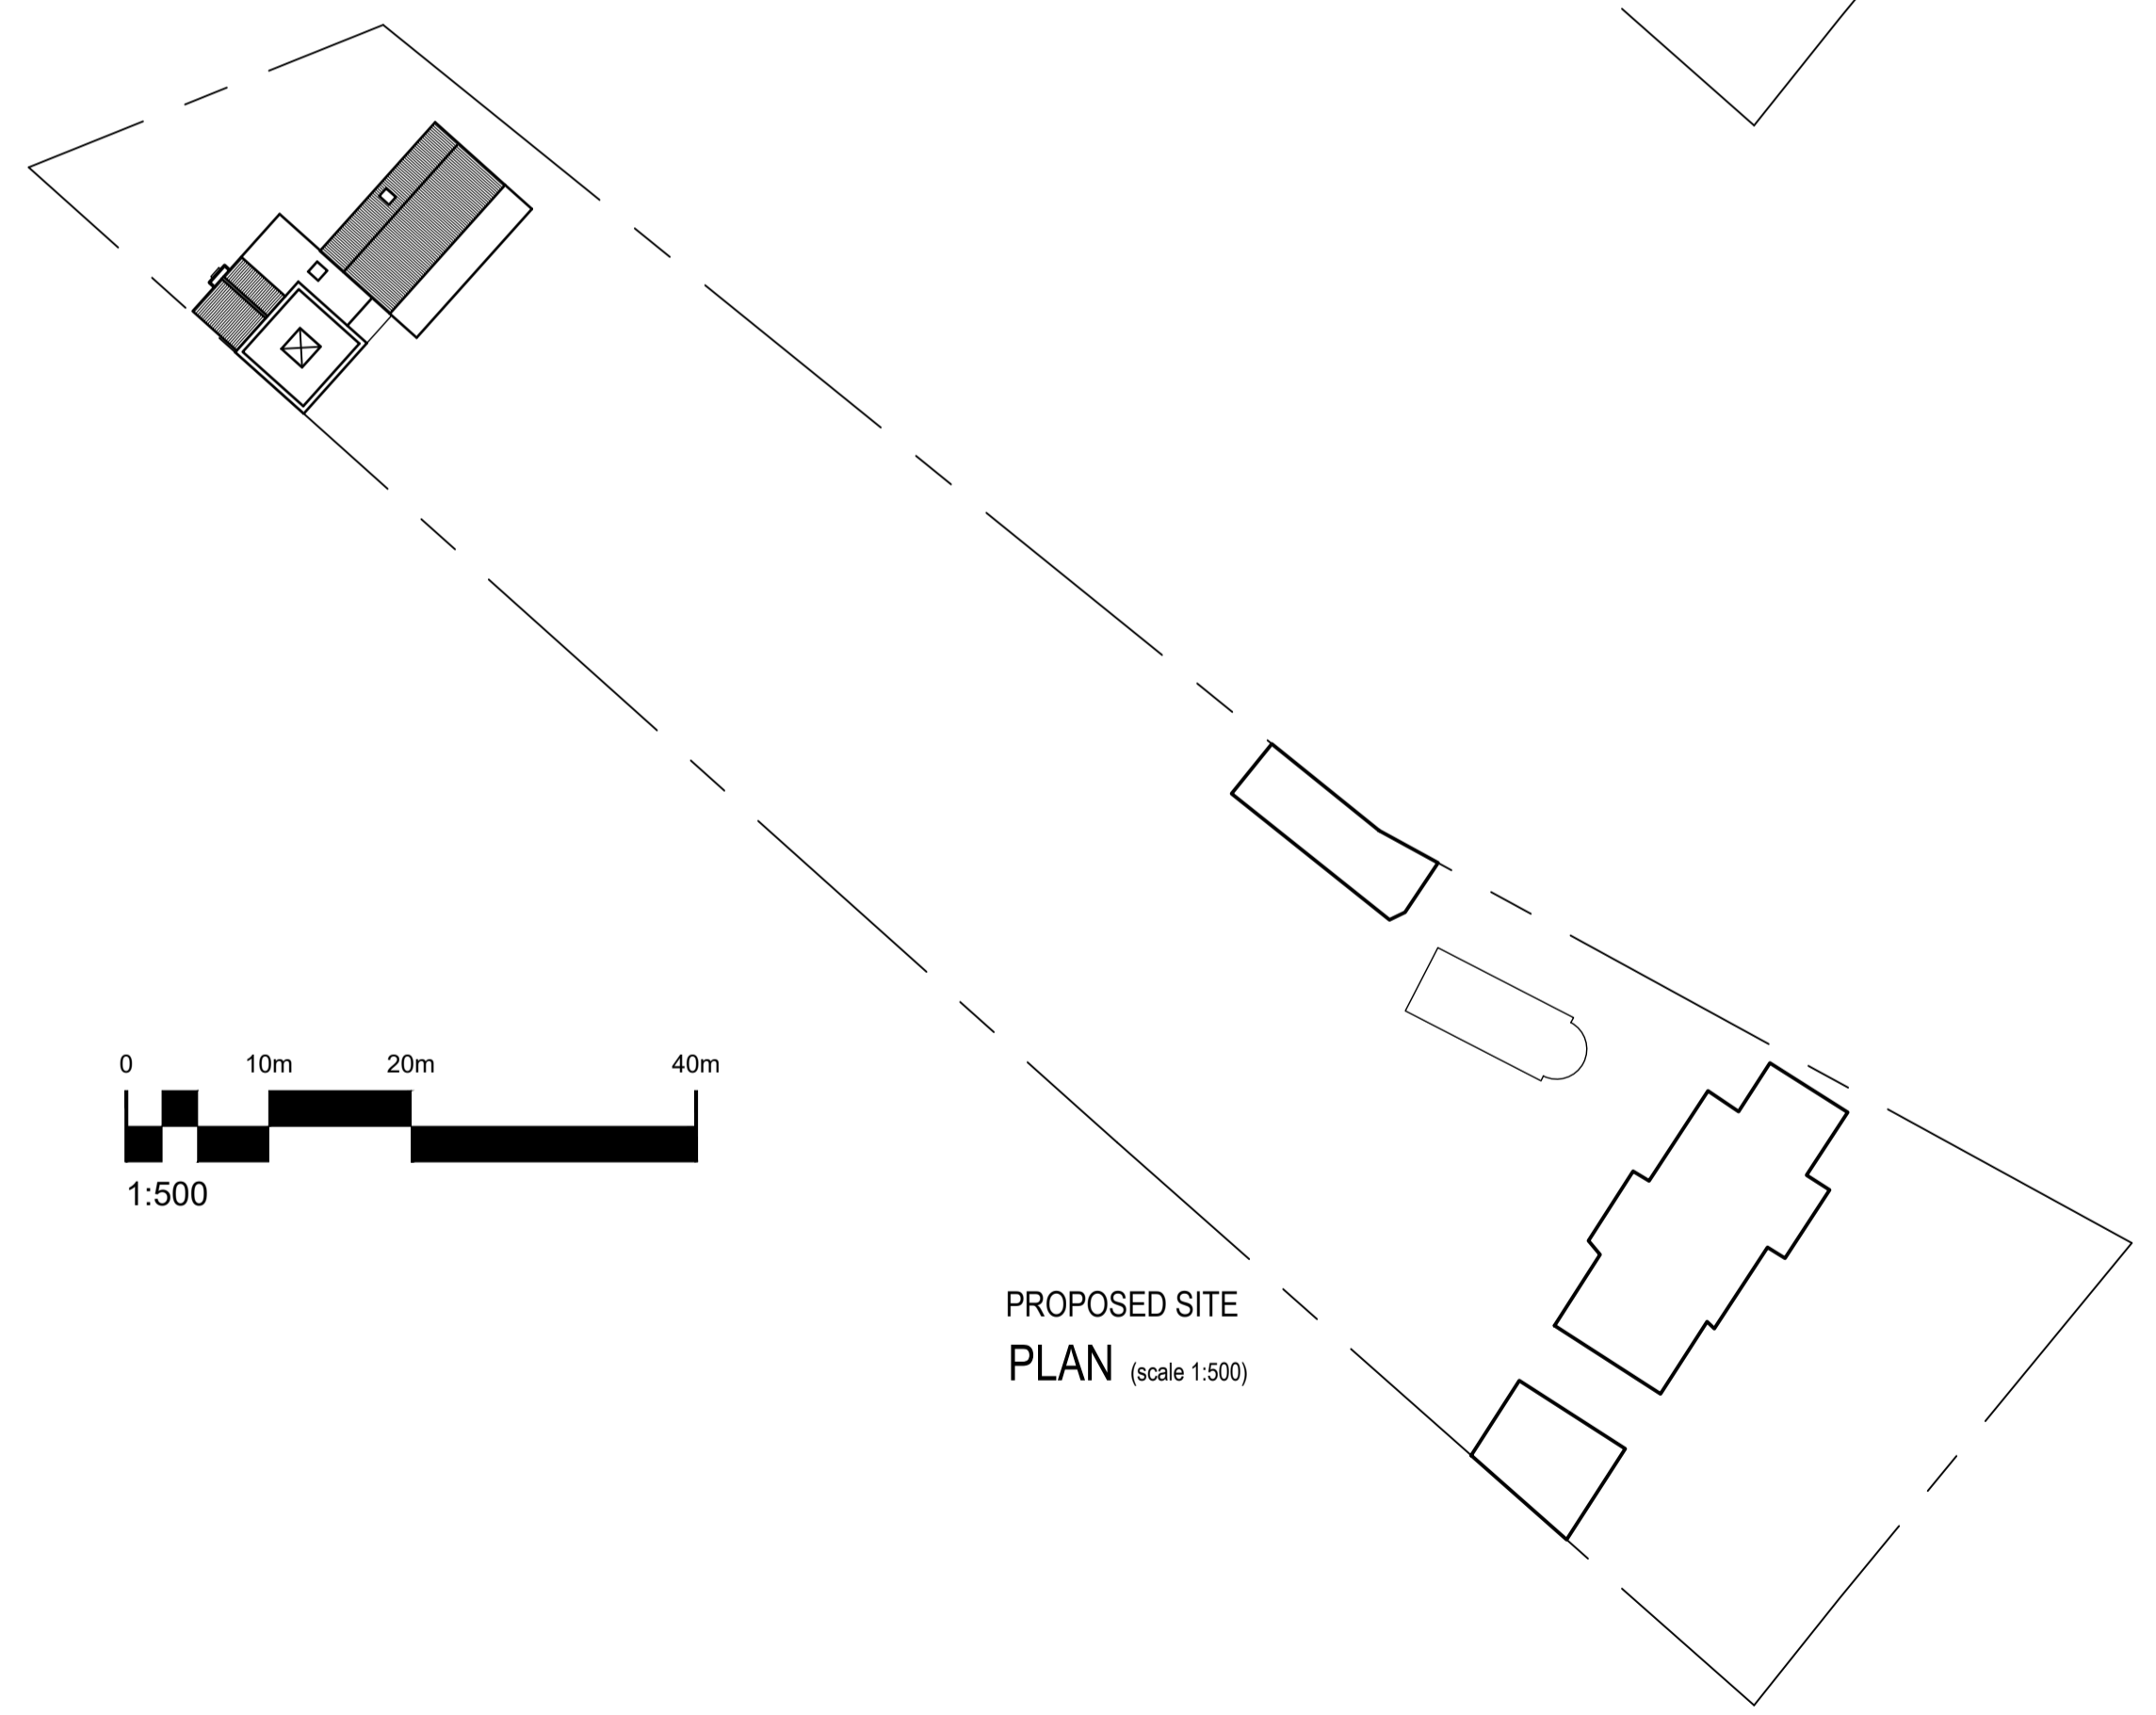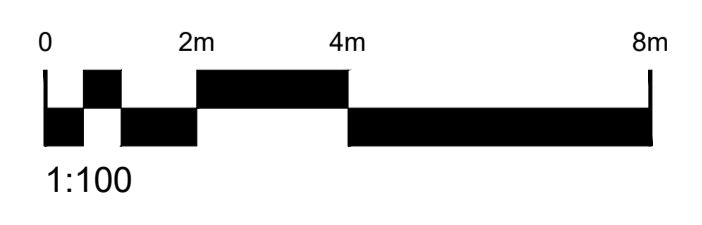

PROPOSED SITE PLAN (scale 1:500)



Rev: Details: Date:

TECHNICALDETAIL
 DESIGN FOR THE REAL WORLD


WWW.TECHNICALDETAIL.CO.UK
 01707 645161 | INFO@TECHNICALDETAIL.CO.UK
 66A HIGH STREET | POTTERS BAR | HERTS | EN6 5AB

Project: 51 Kentish Lane Brookmans Park AL9 6NG	Drawn By: AEH Date Drawn: 04/03/2021
Drawing Title: Outbuilding Site Location Plan & Site Plans	Drawing Number: TDC068/PL/001 Scale: As Indicated (A1) -

PLEASE NOTE:
 • This drawing is for the purpose of design development ONLY and is NOT FOR CONSTRUCTION unless stated otherwise.
 • Any construction details are indicative only and should not be used for setting out.
 • Confirmation of sizes must be performed onsite prior to manufacture or construction of items using these dimensions.
 • © Copyright Technical Detail Ltd 2020

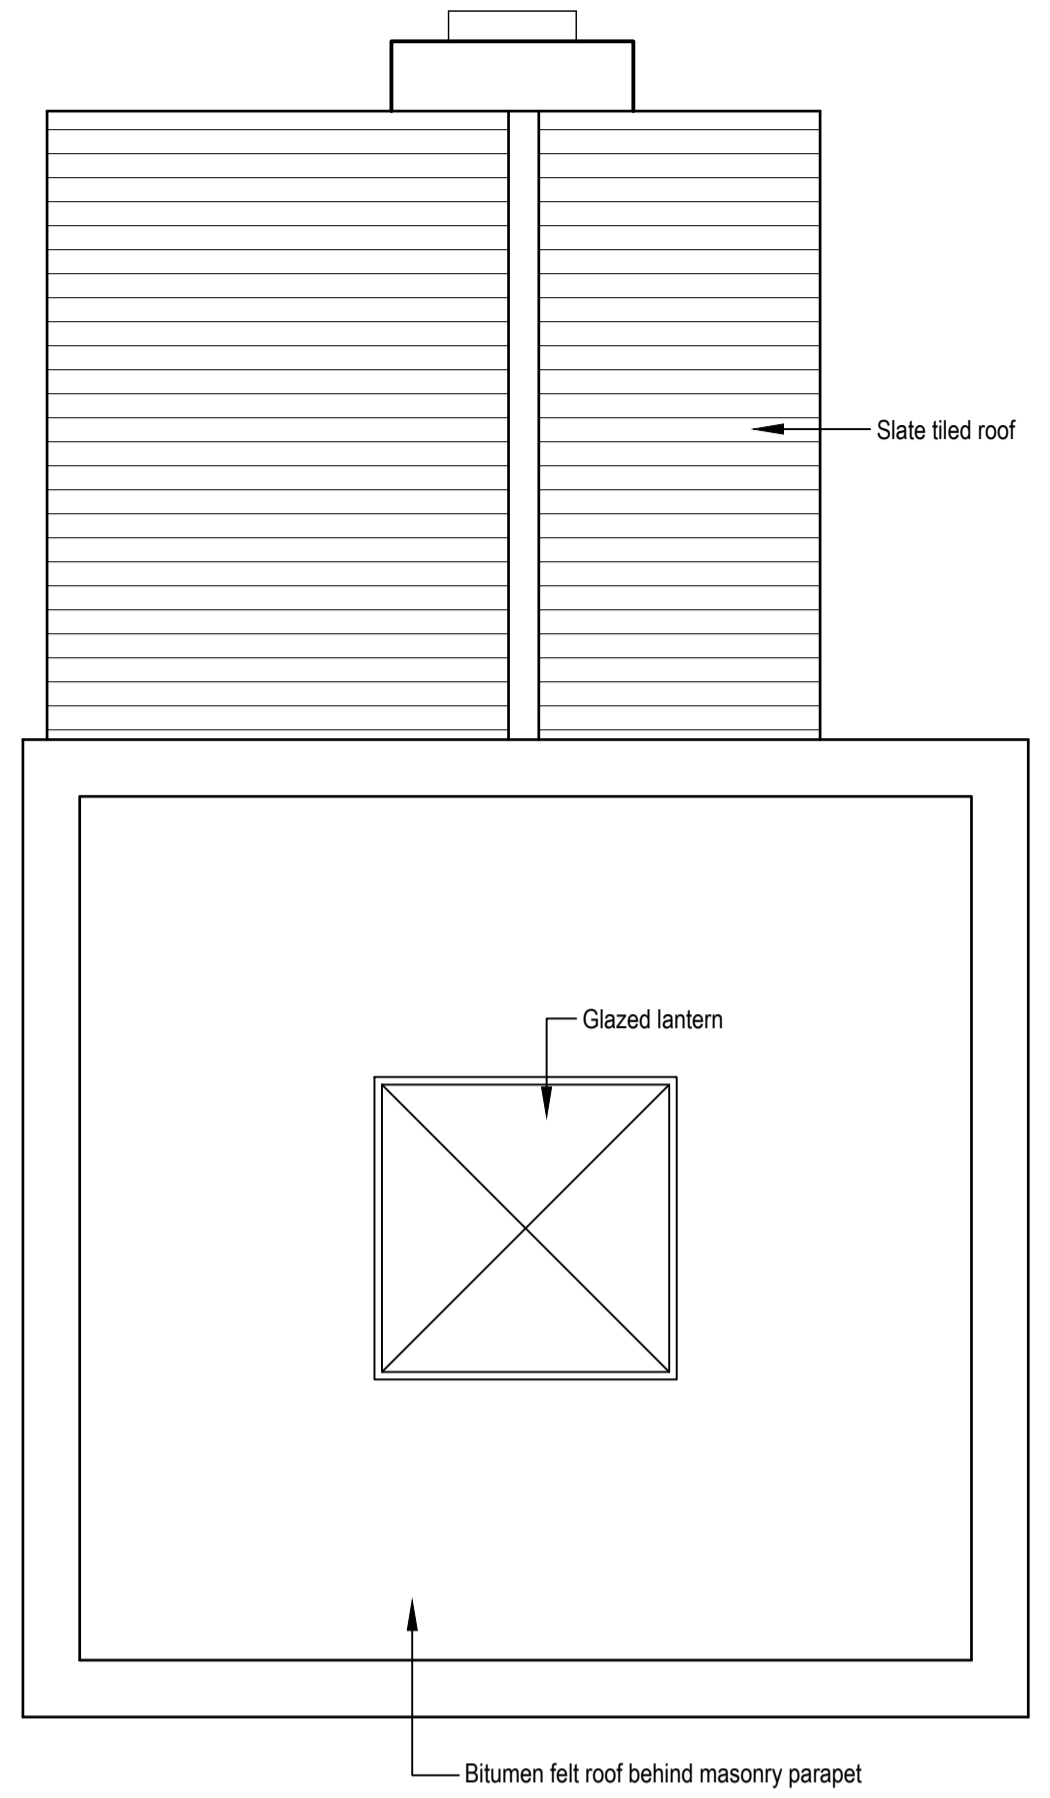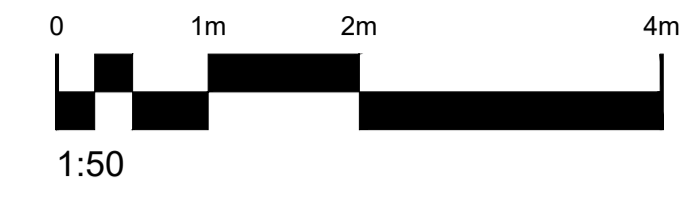



EXISTING ROOF
 PLAN (scale 1:50)

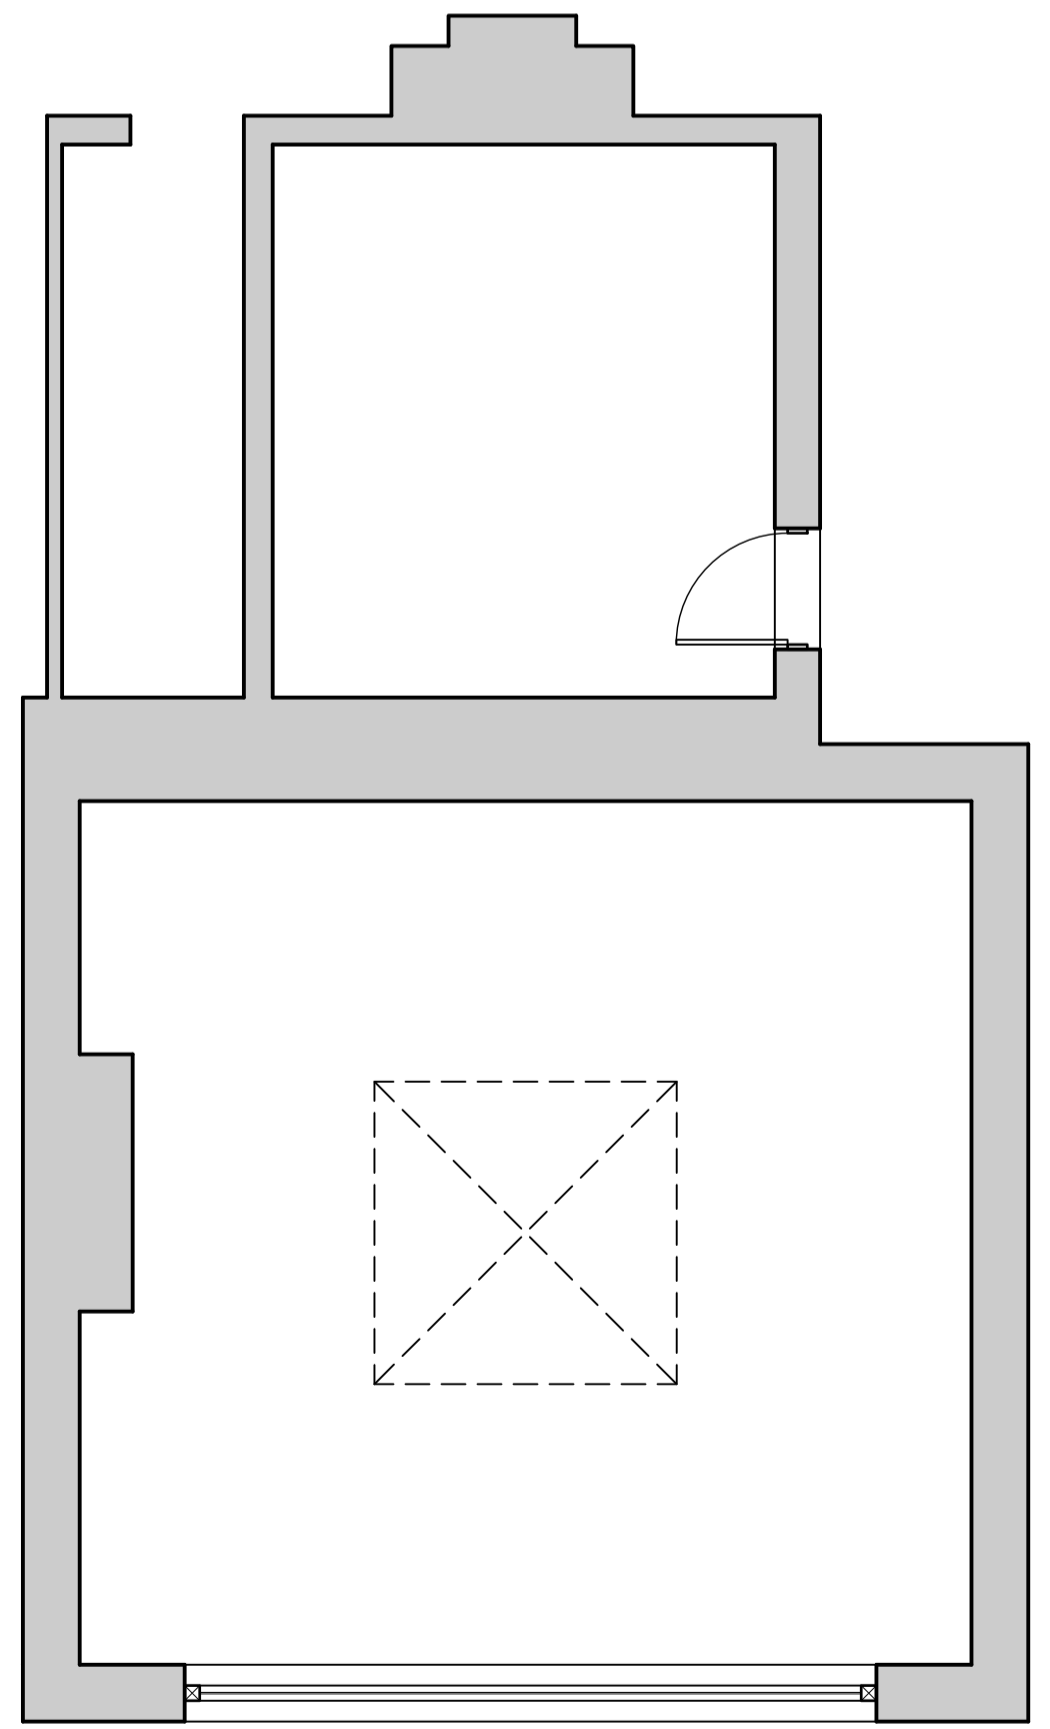


EXISTING FLOOR
 PLAN (scale 1:50)

Rev:	Details:	Date:
TECHNICALDETAIL DESIGN FOR THE REAL WORLD		
<small>WWW.TECHNICALDETAIL.CO.UK 01707 645161 INFO@TECHNICALDETAIL.CO.UK 66A HIGH STREET POTTERS BAR HERTS EN6 5AB</small>		
Project:	Drawn By:	
51 Kentish Lane	AEH	
Brookmans Park	Date Drawn:	
AL9 6NG	04/03/2021	
Drawing Title:	Drawing Number:	
Outbuilding	TDC068/PL/100	
Existing Plans	Scale:	Rev:
	1:50 (A1)	-

PLEASE NOTE:
 • This drawing is for the purpose of design development ONLY and is NOT FOR CONSTRUCTION unless stated otherwise.
 • Any construction details are indicative only and should not be used for setting out.
 • Confirmation of sizes must be performed onsite prior to manufacture or construction of items using these dimensions.
 • © Copyright Technical Detail Ltd 2020

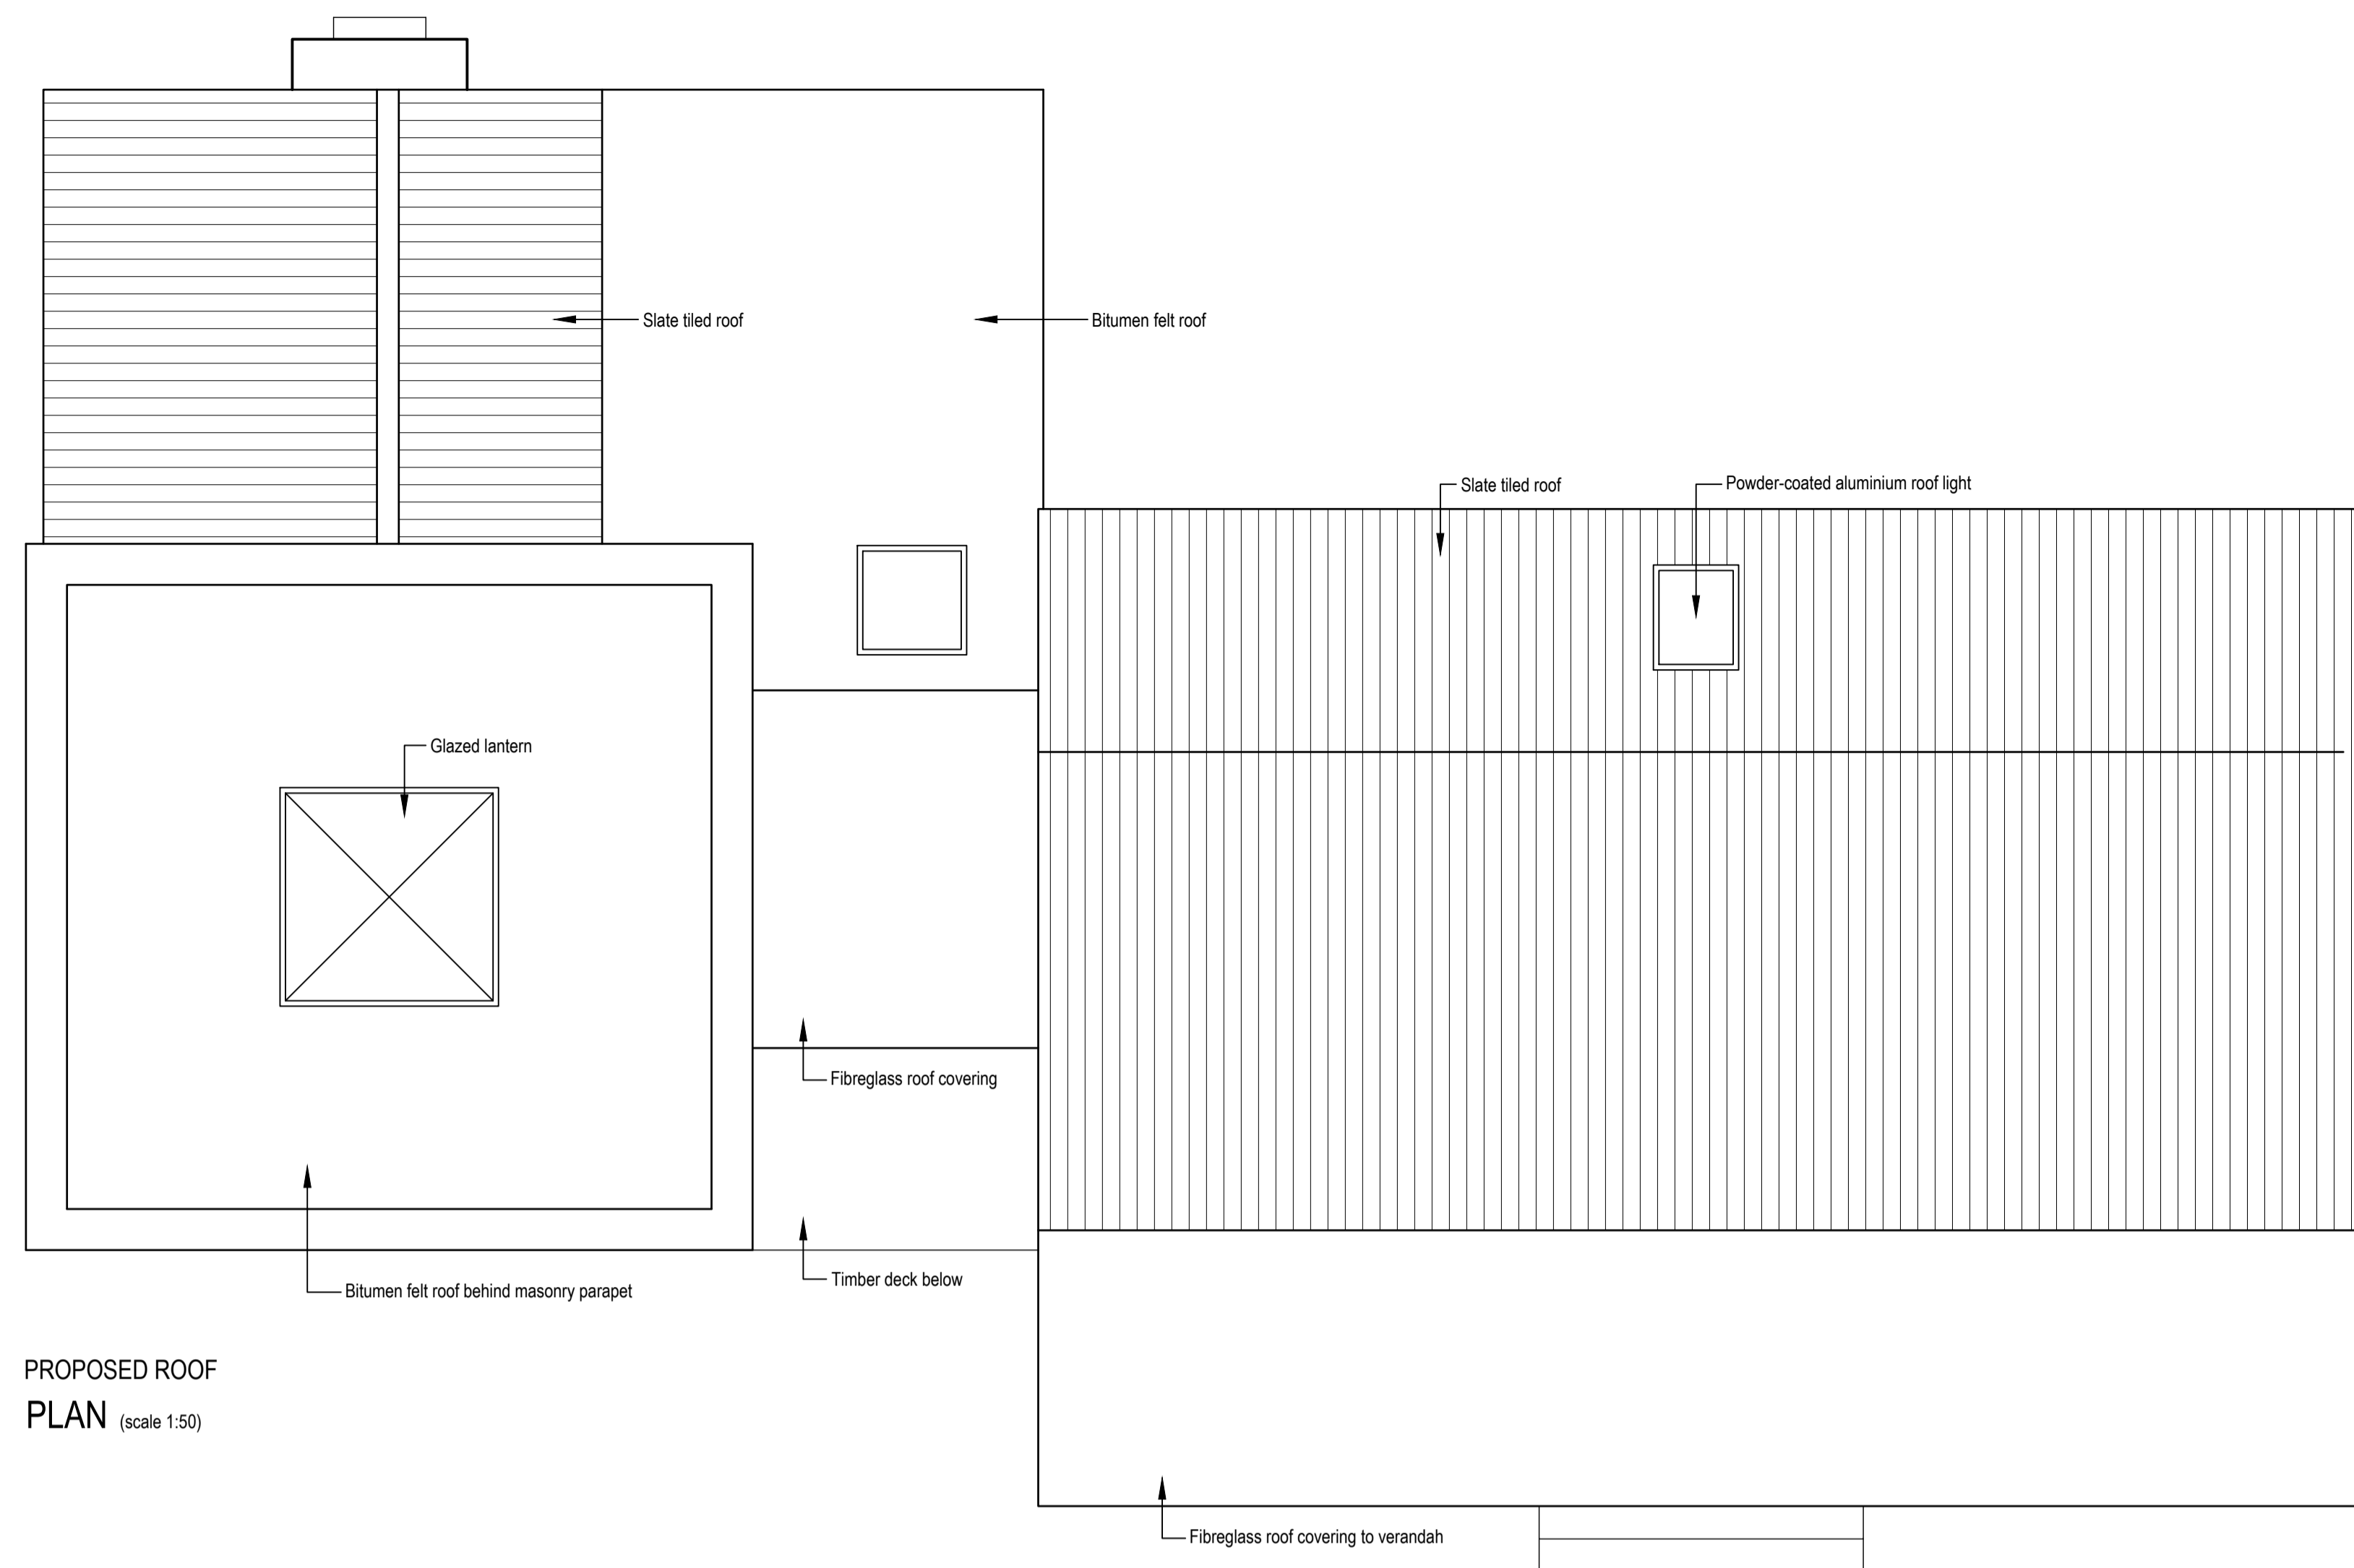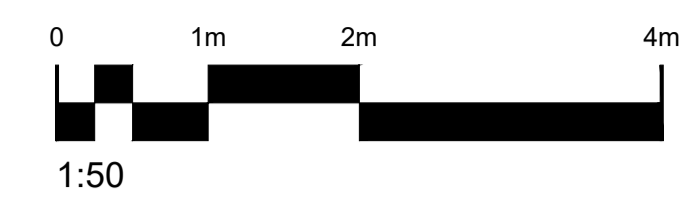




PROPOSED ROOF
 PLAN (scale 1:50)

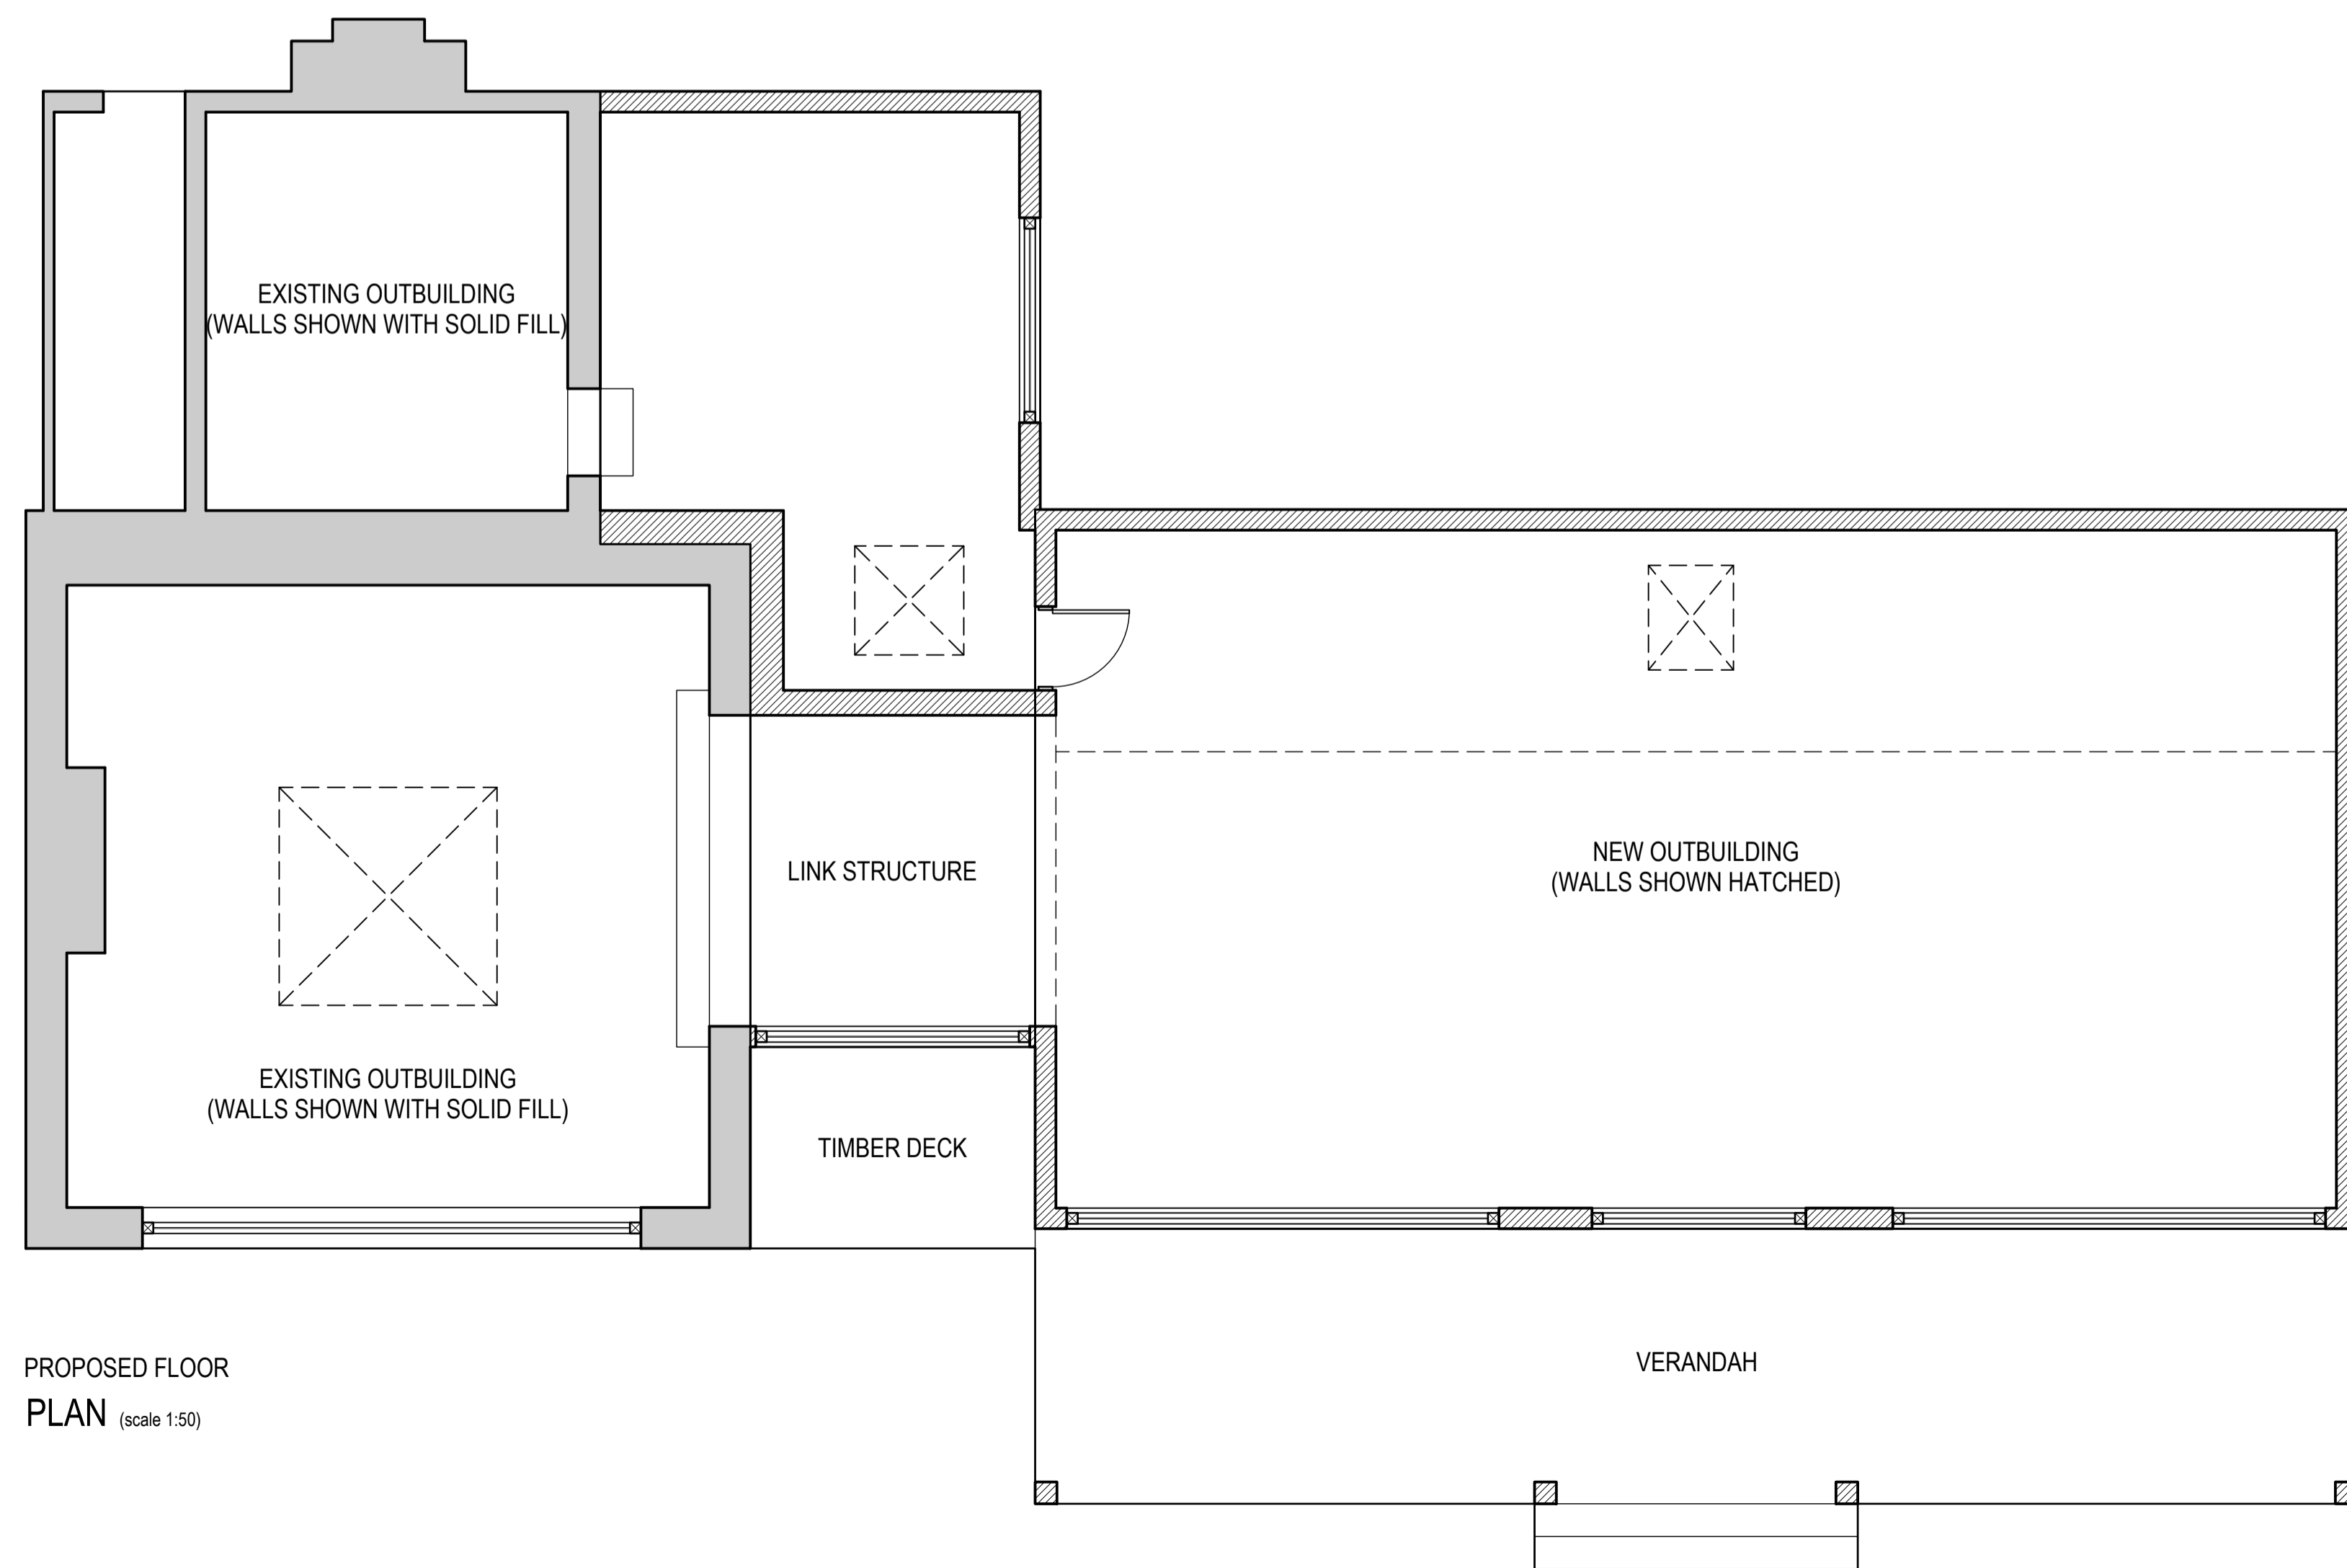

PROPOSED FLOOR
 PLAN (scale 1:50)

Rev:	Details:	Date:
TECHNICALDETAIL DESIGN FOR THE REAL WORLD		
<small>WWW.TECHNICALDETAIL.CO.UK 01707 645161 INFO@TECHNICALDETAIL.CO.UK 66A HIGH STREET POTTERS BAR HERTS EN6 5AB</small>		
Project:	Drawn By:	Date Drawn:
51 Kentish Lane Brookmans Park AL9 6NG	AEH	04/03/2021
Drawing Title:	Drawing Number:	Scale:
Outbuilding Proposed Plans	TDC068/PL/200	1:50 (A1)

PLEASE NOTE:
 • This drawing is for the purpose of design development ONLY and is NOT FOR CONSTRUCTION unless stated otherwise.
 • Any construction details are indicative only and should not be used for setting out.
 • Confirmation of sizes must be performed onsite prior to manufacture or construction of items using these dimensions.
 • © Copyright Technical Detail Ltd 2020

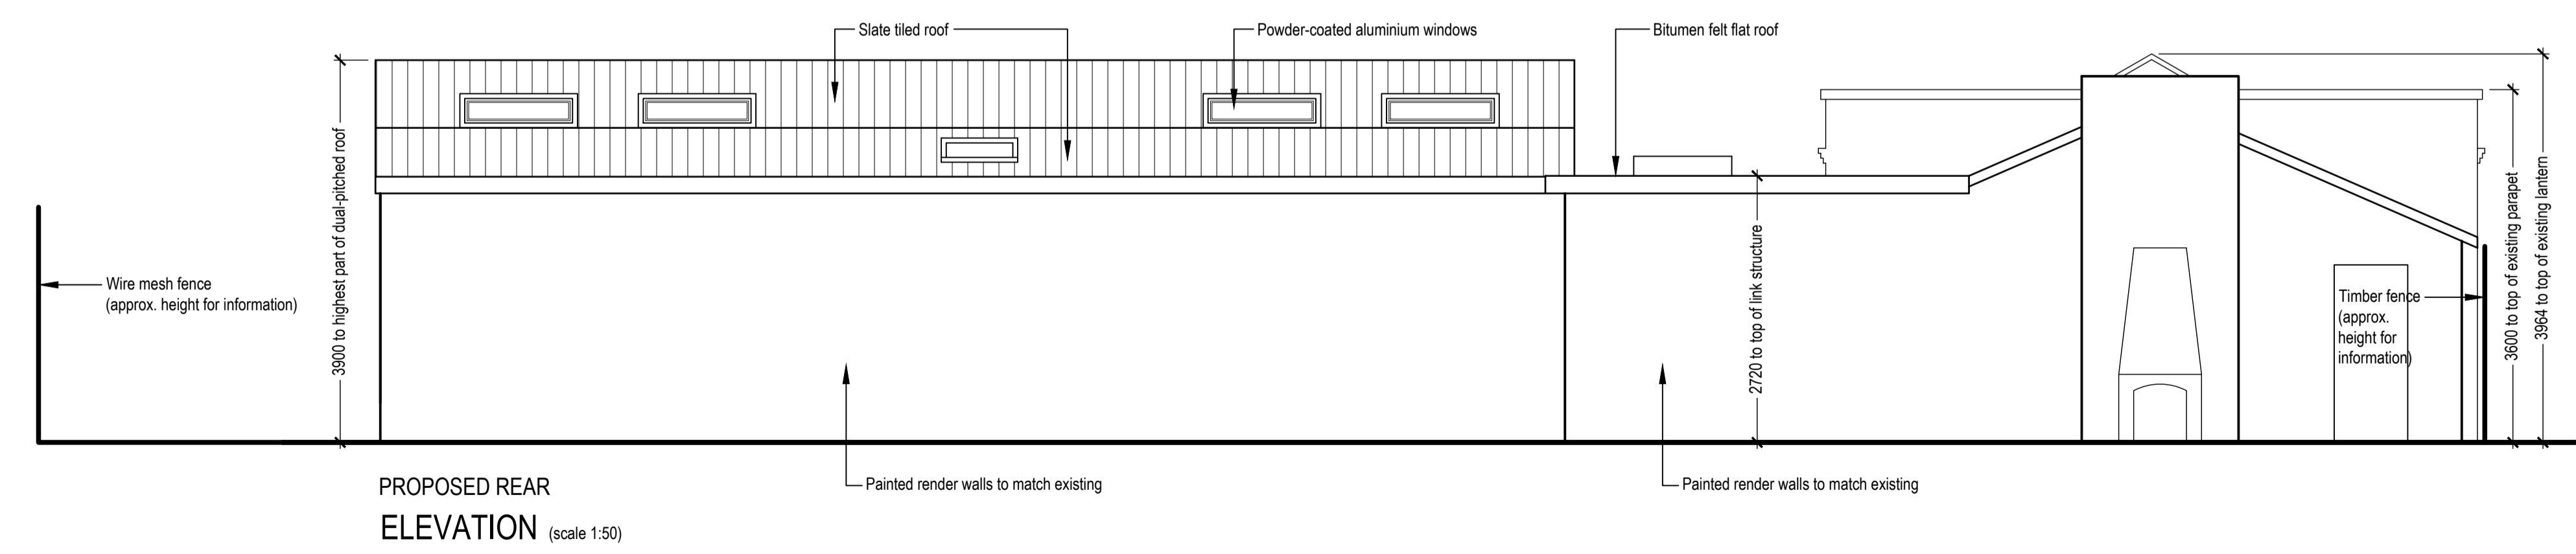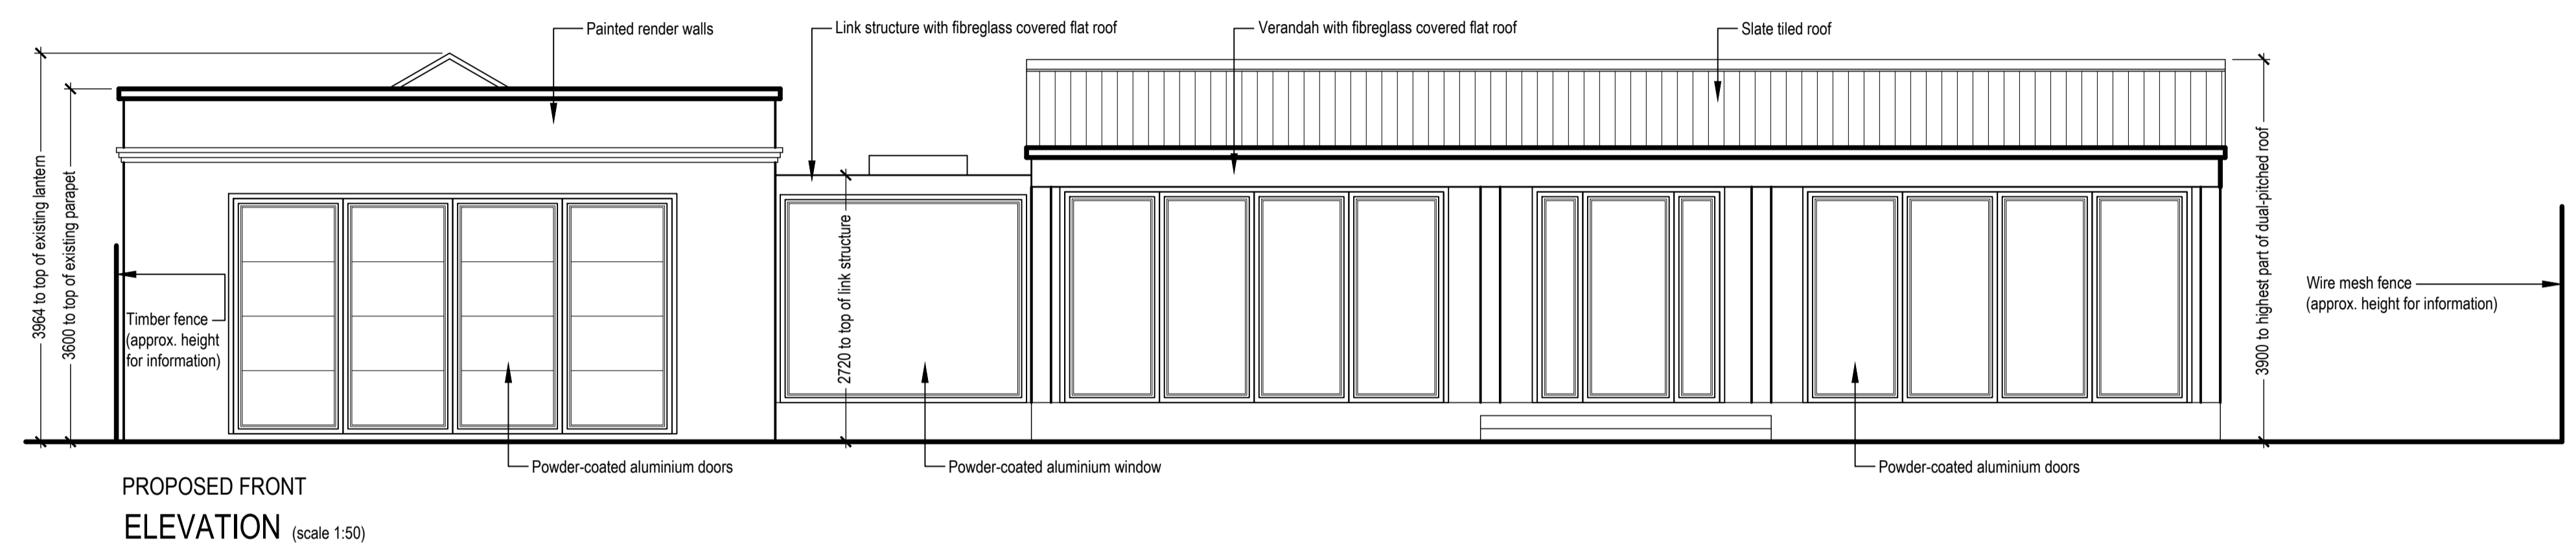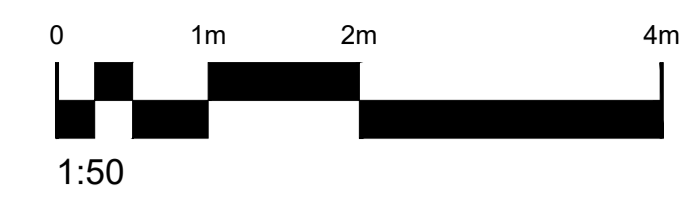






Rev: Details: Date:

TECHNICALDETAIL
 DESIGN FOR THE REAL WORLD

WWW.TECHNICALDETAIL.CO.UK
 01707 645161 | INFO@TECHNICALDETAIL.CO.UK
 66A HIGH STREET | POTTERS BAR | HERTS | EN6 5AB

Project: 51 Kentish Lane, Brookmans Park, AL9 6NG
 Drawn By: AEH
 Date Drawn: 04/03/2021
 Drawing Title: Outbuilding Existing & Proposed Front & Rear Elevations
 Drawing Number: TDC068/PL/300
 Scale: 1:50 (A1)

PLEASE NOTE:
 • This drawing is for the purpose of design development ONLY and is NOT FOR CONSTRUCTION unless stated otherwise.
 • Any construction details are indicative only and should not be used for setting out.
 • Confirmation of sizes must be performed onsite prior to manufacture or construction of items using these dimensions.
 • © Copyright Technical Detail Ltd 2020

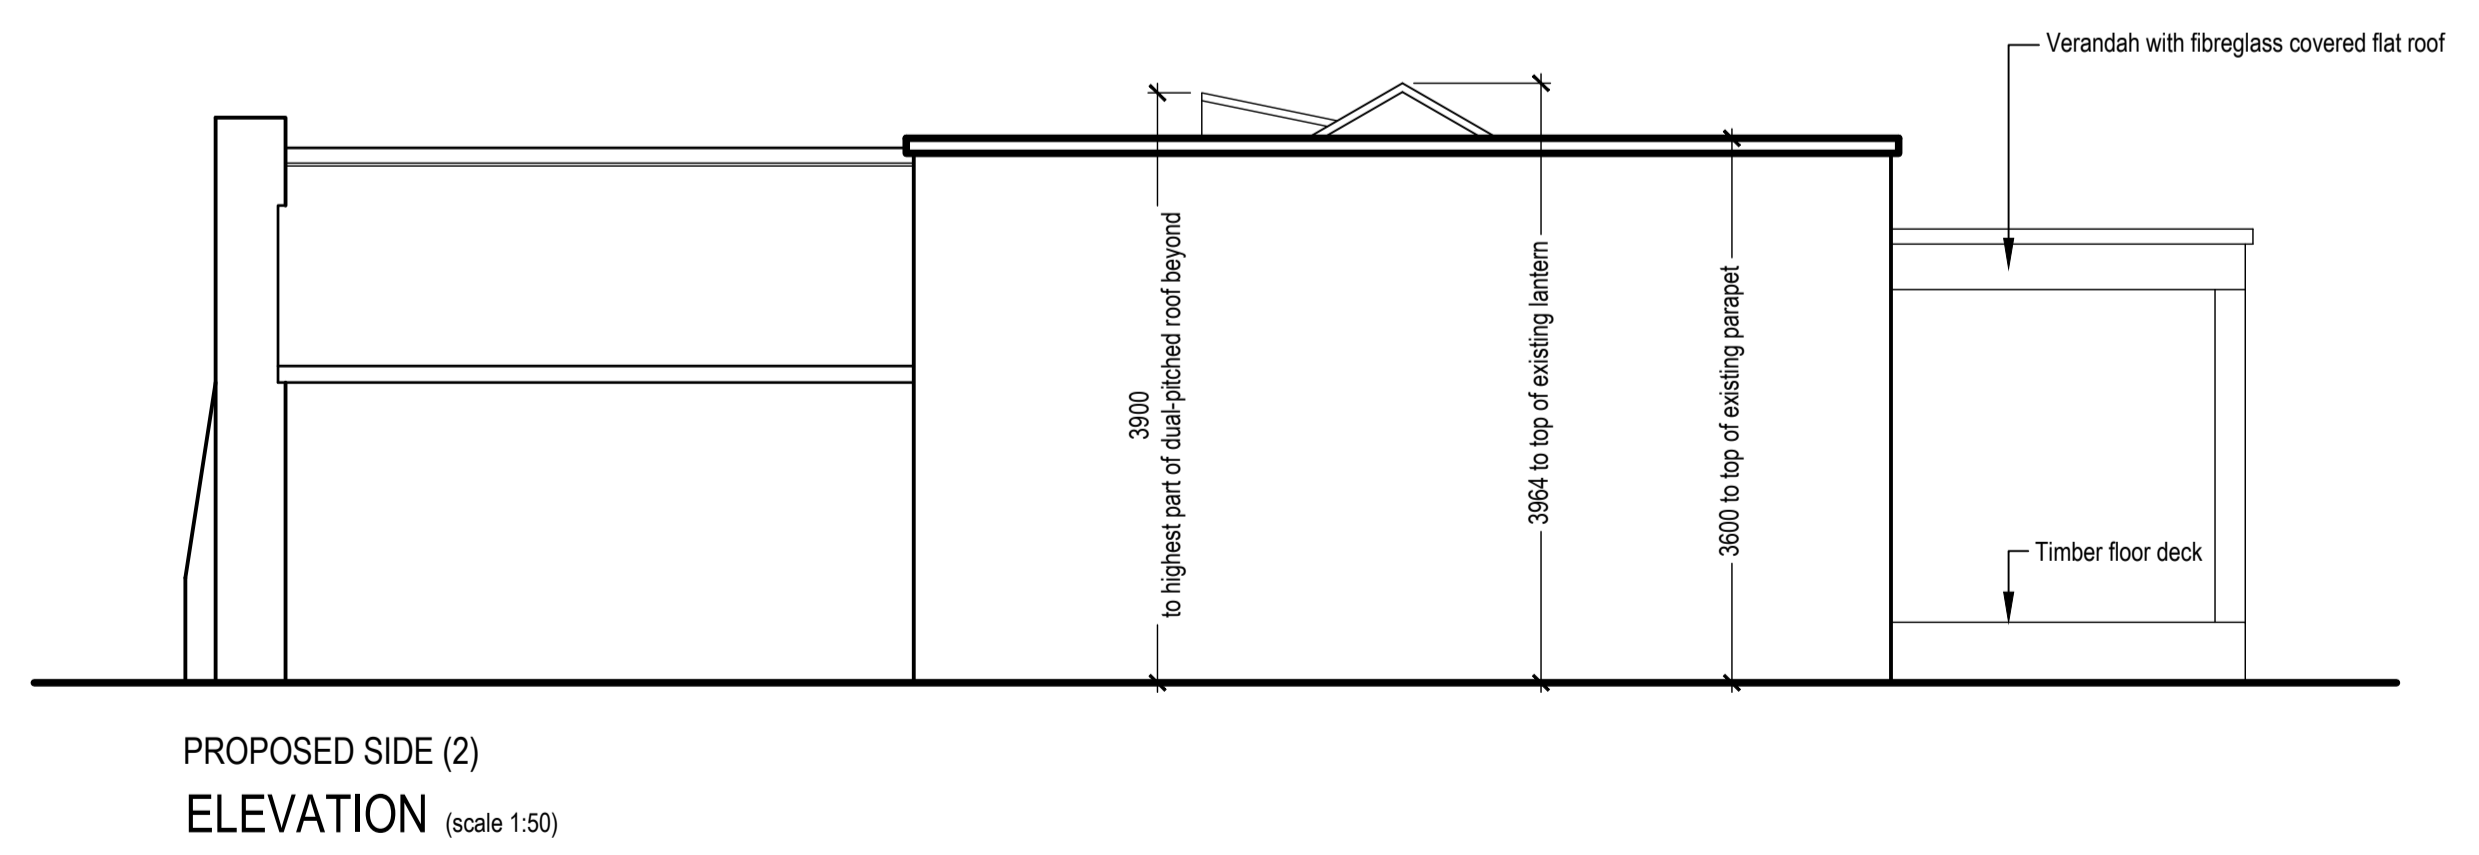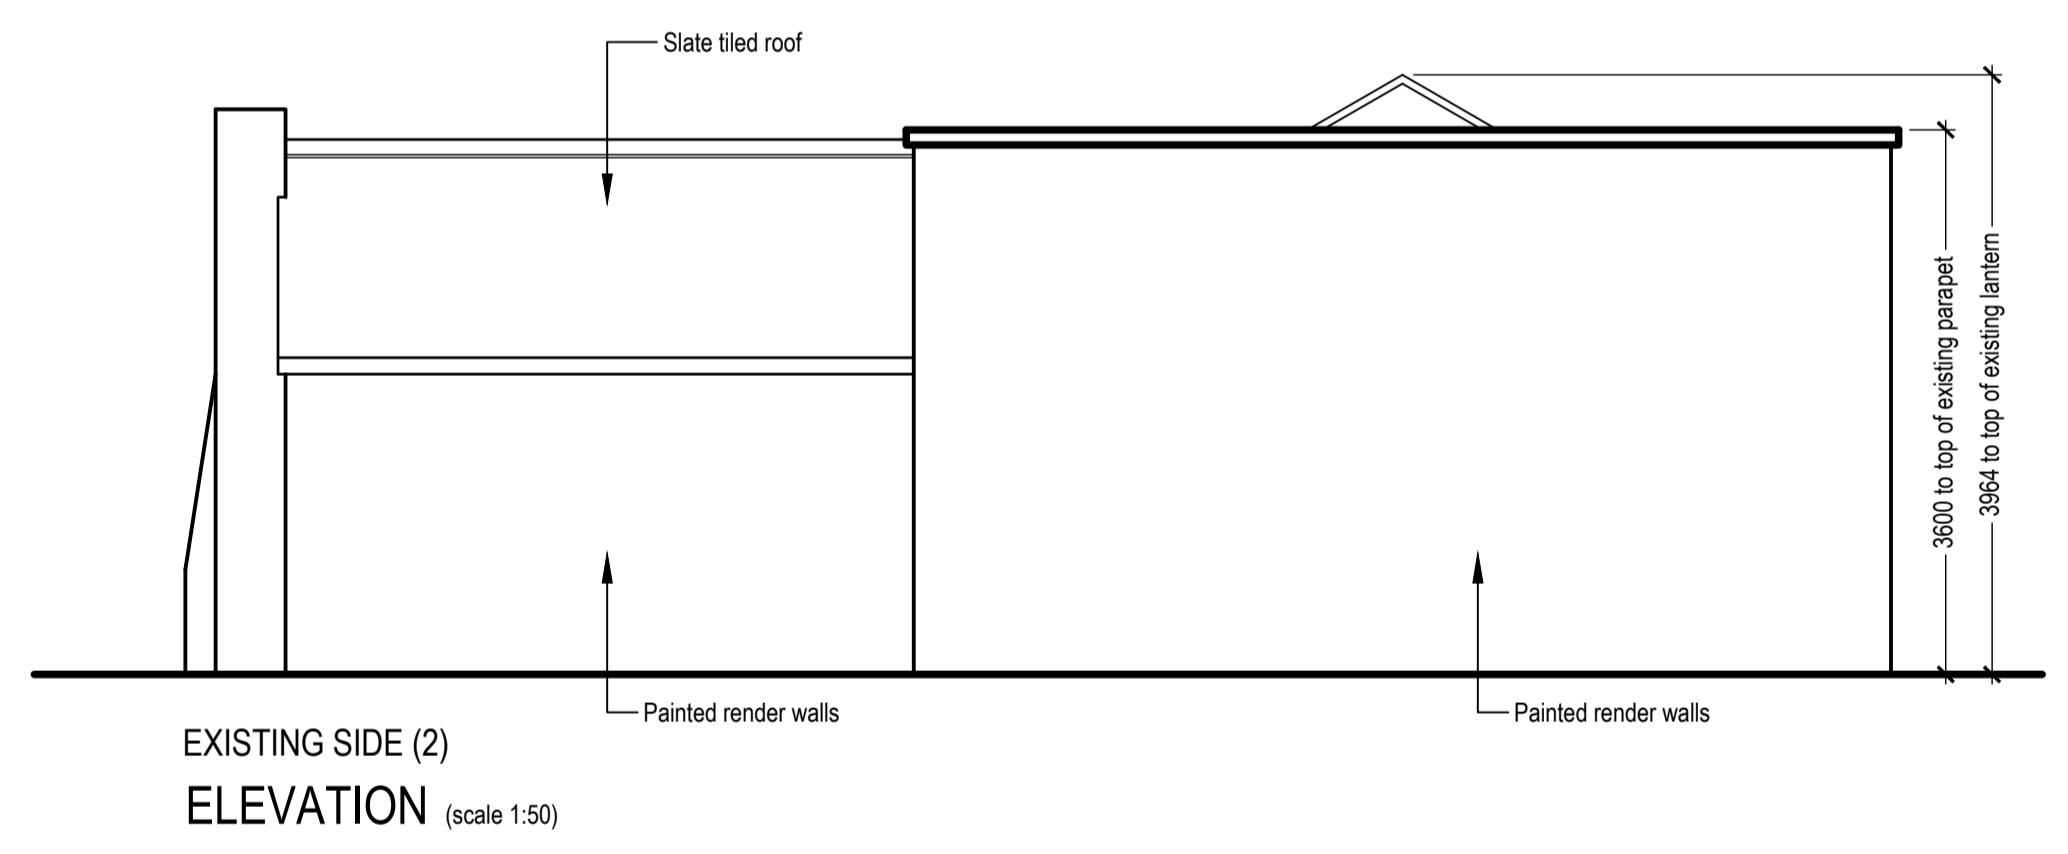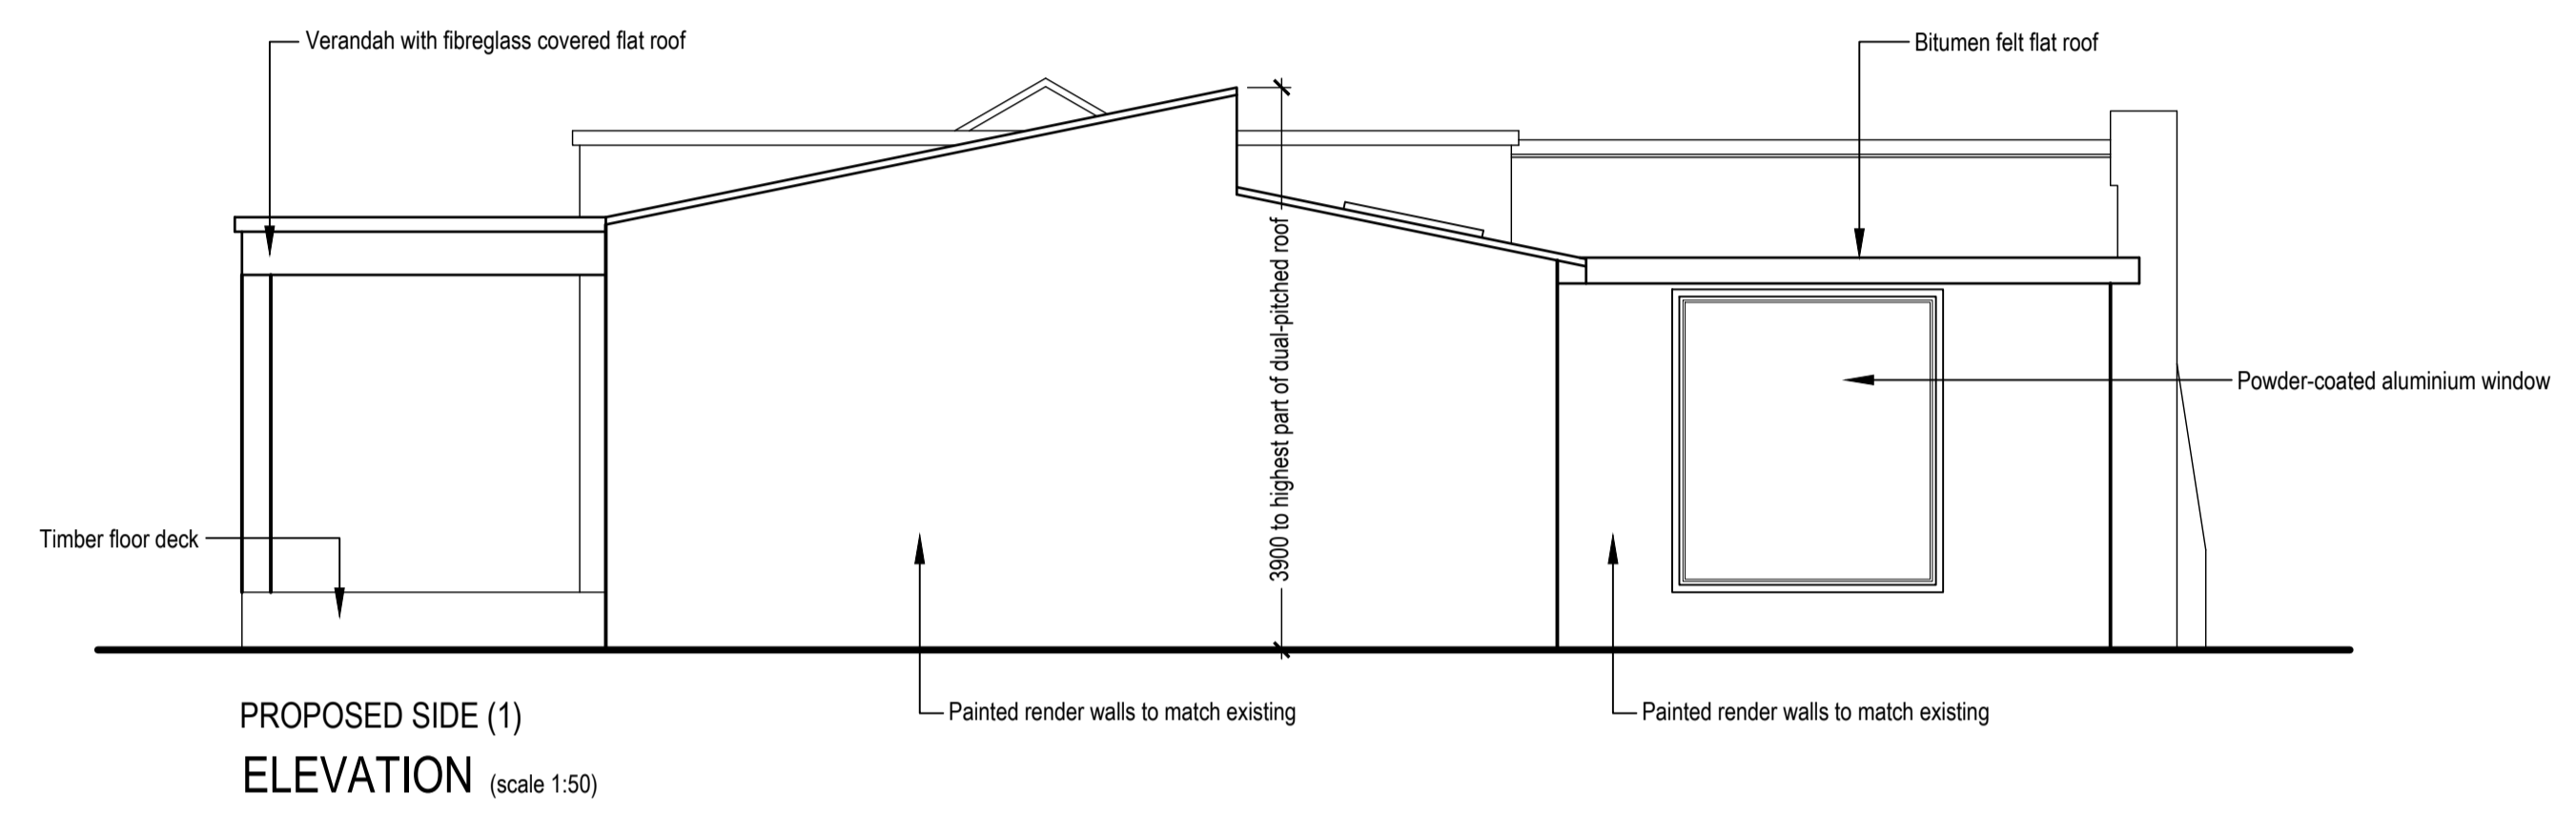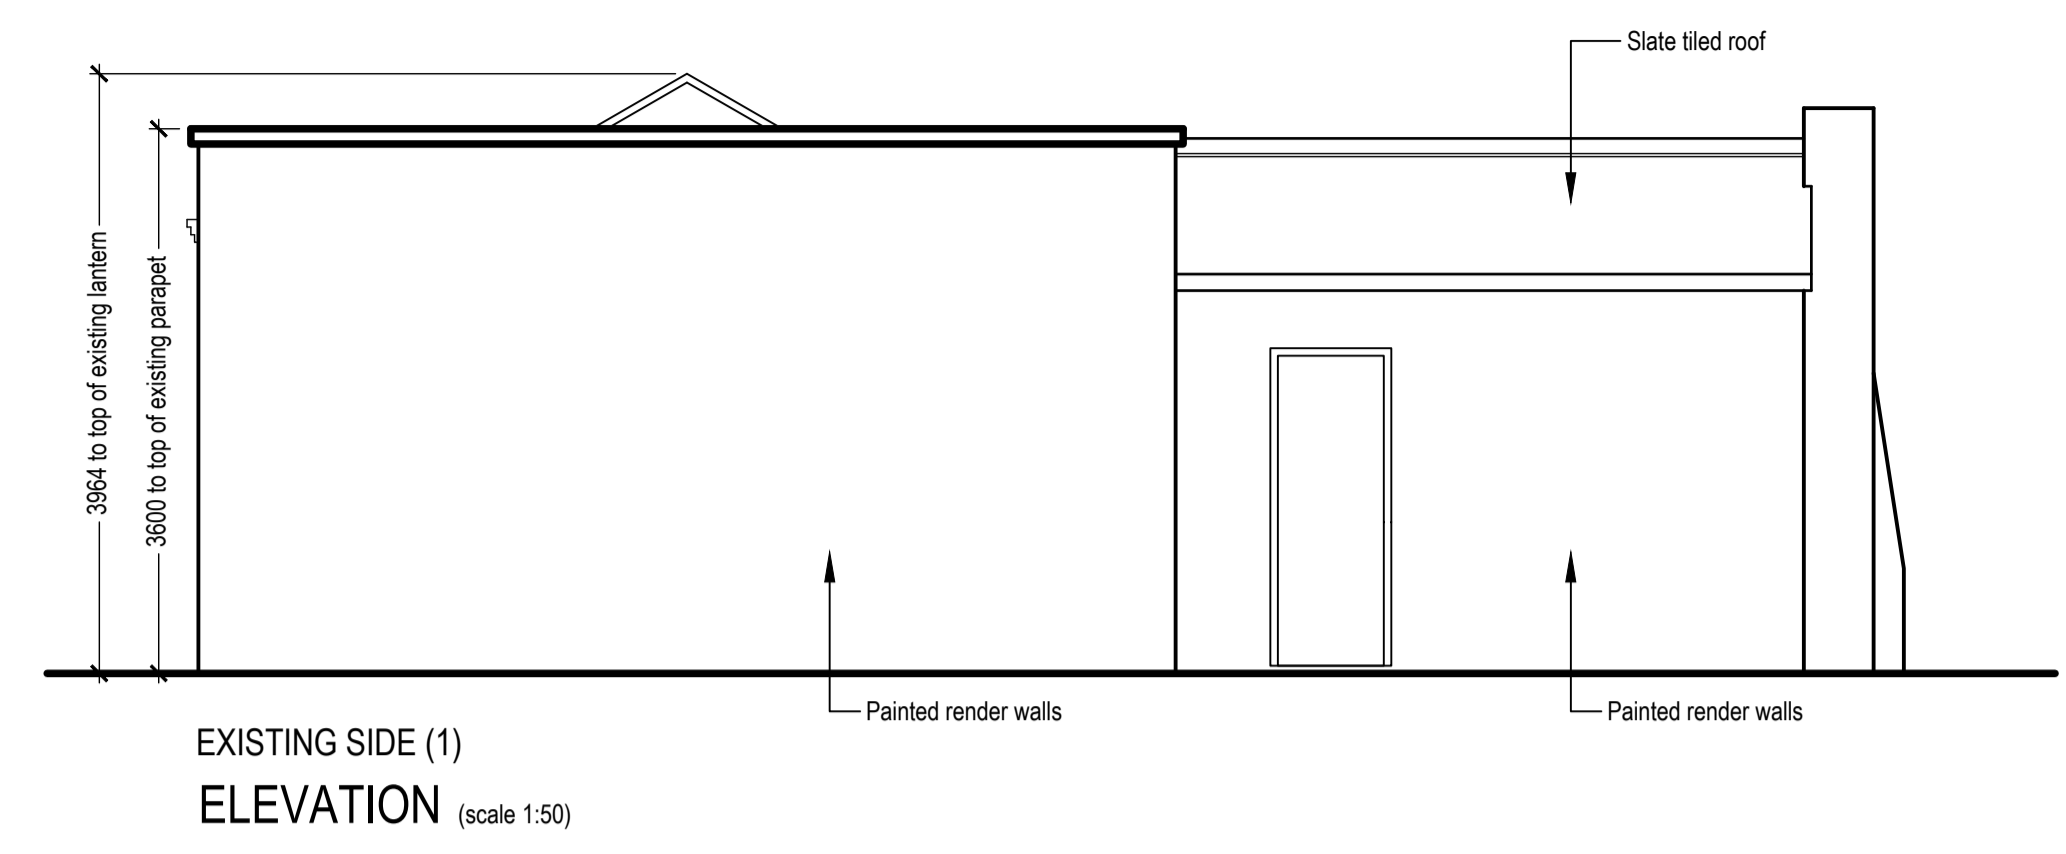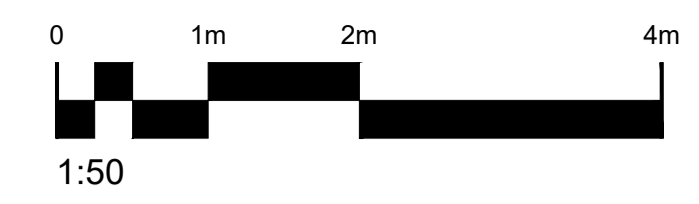

Rev:	Details:	Date:
TECHNICALDETAIL DESIGN FOR THE REAL WORLD		
<small>WWW.TECHNICALDETAIL.CO.UK 01707 645161 INFO@TECHNICALDETAIL.CO.UK 66A HIGH STREET POTTERS BAR HERTS EN6 5AB</small>		
Project:	Drawn By:	Date Drawn:
51 Kentish Lane Brookmans Park AL9 6NG	AEH	04/03/2021
Drawing Title:	Drawing Number:	Scale:
Outbuilding Existing & Proposed Side Elevations	TDC068/PL/301	1:50 (A1)