




**NOTES:**  
 All construction to comply with all relevant and current building regulations.  
 For building regulation compliance please refer building regulation/ structural engineers drawing.  
 All Dimensions to be measured by contractor on site prior to construction. Not for construction.

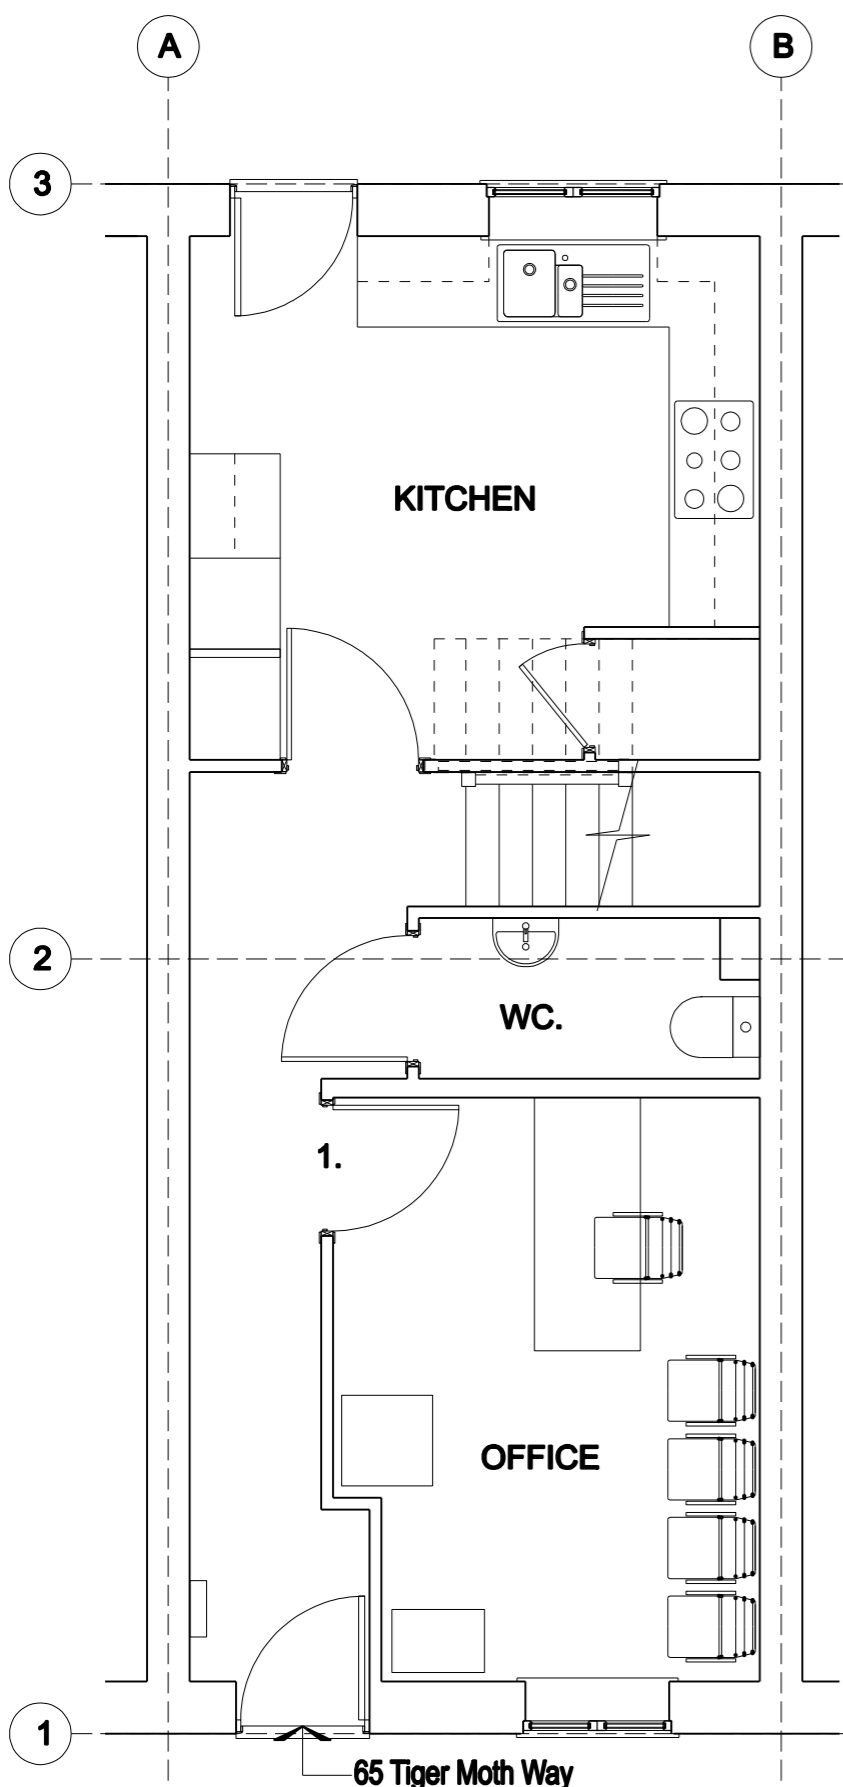


**01** EXISTING GROUND FLOOR PLAN  
 SCALE 1:50

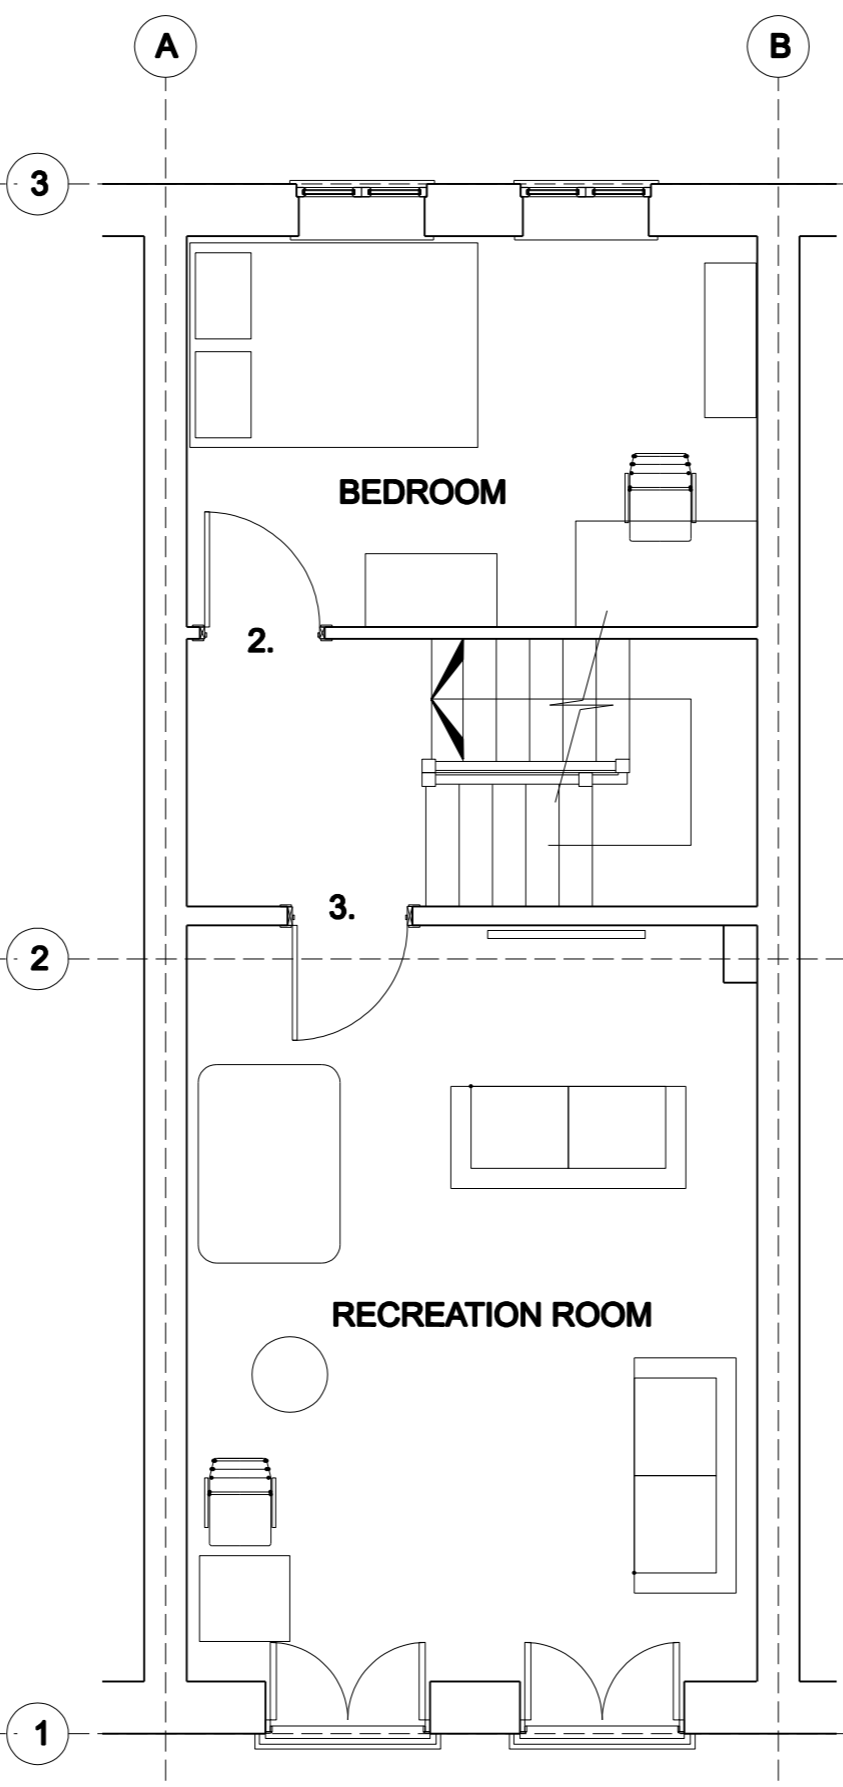

**02** EXISTING FIRST FLOOR PLAN  
 SCALE 1:50

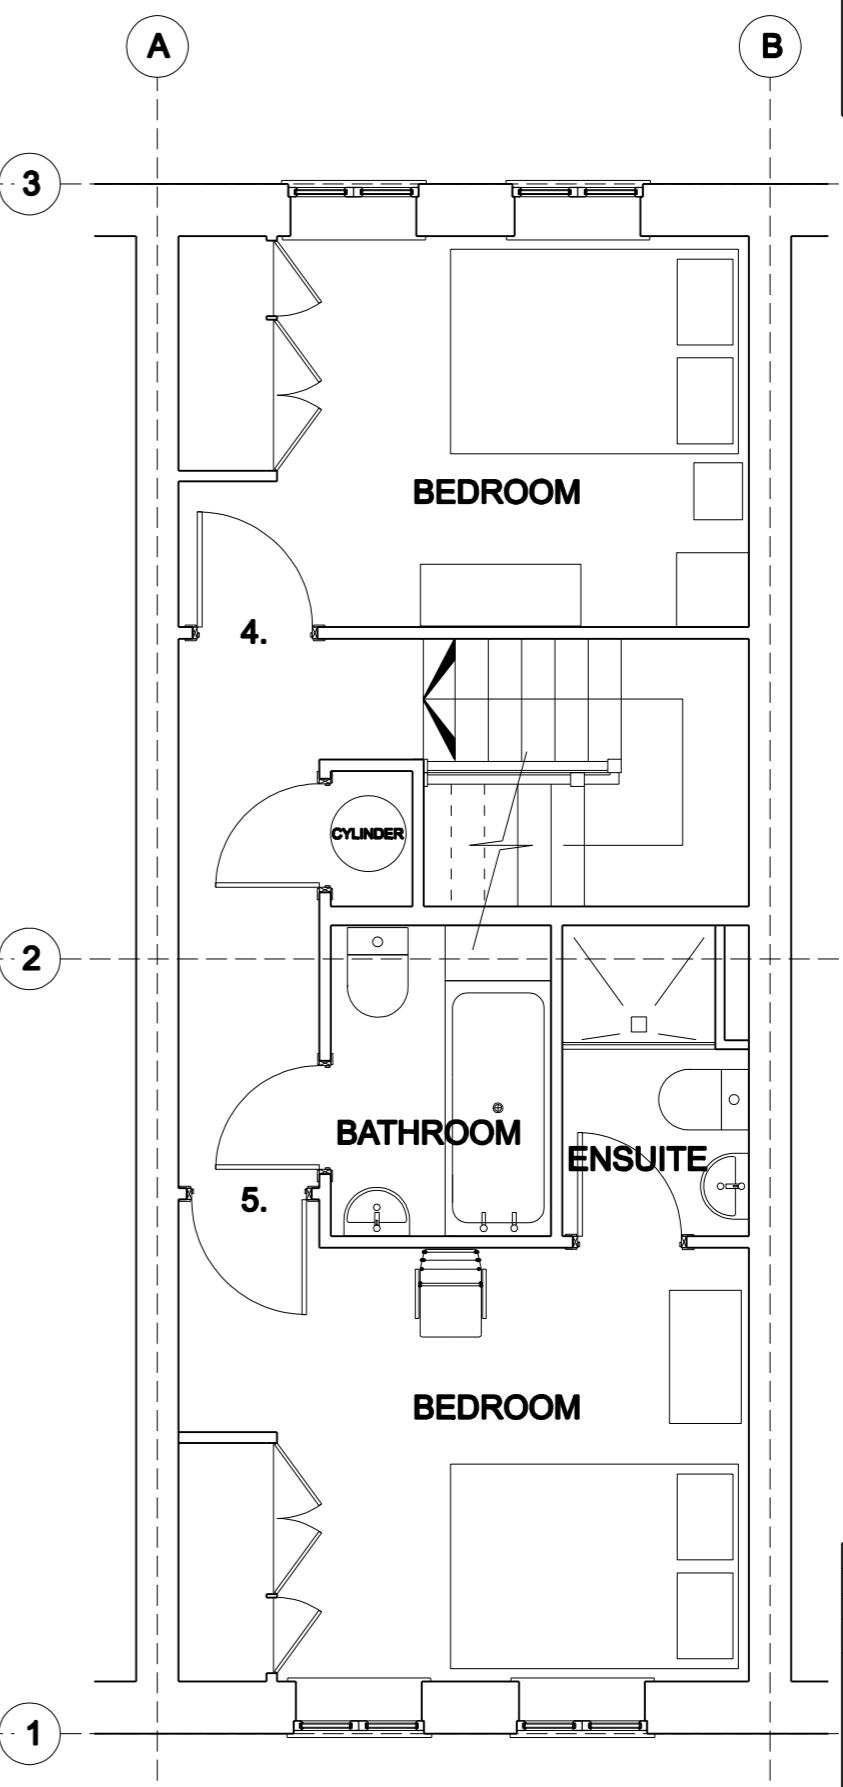

**03** EXISTING SECOND FLOOR PLAN  
 SCALE 1:50

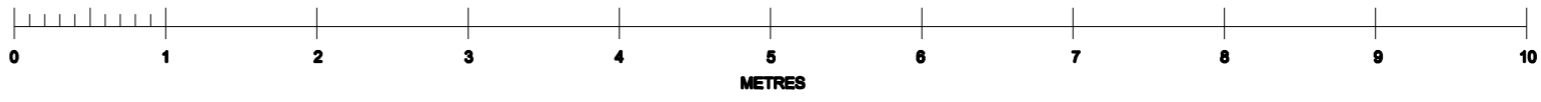

|   |            |                  |
|---|------------|------------------|
| REV.  | DATE       | REASON FOR ISSUE |
| D1  | 25/06/2023 | Planning         |
| <b>POWELL SKELTE ASSOCIATES</b><br>ARCHITECTS & DEVELOPMENT CONSULTANTS |            |                  |
| 17 Beechcroft Avenue<br>Harrow<br>Middlesex<br>HA2 7JD                  |            |                  |
| Project Address: 65 61 & 65 Tiger Moth Way<br>Hatfield                  |            |                  |
| AL10 BLT  |            |                  |
| Project Number: PSA 2279  |            |                  |
| Description: Change of Use.   |            |                  |
| SCALE: 1:50/AS  |            |                  |
| <b>TIG1001</b>  |            |                  |