


NOTES :

© COPYRIGHT Ben Burke Interior Design & Arch.
 All dimension should be checked on site prior to works commencing.
 Variations in squareness, depth of plaster etc. must be checked for. Where new walls are shown as aligned with existing walls, physical removal of brickwork and / or plaster to establish the actual position of the wall being attached to must be checked.
 Any discrepancies should be reported in writing immediately.
 When printing off PDF's, check that the drawings are printed to correct paper size and scale.
 Documents should be used as to the drawing status described
 Property owner to ensure that all aspects of the "party wall etc.", act 1996" are complied with prior to any works commencing on site.

BEN BURKE
 Interior design

19 madeira avenue
 worthing, west Sussex
 bn11 2at
 mob - 00 44 (0) 7956374480
 email - ben@bbiduk.com

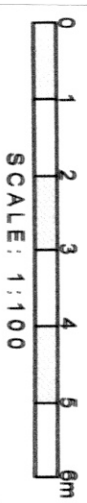

PROJECT DESCRIPTION

Proposed Rear Extensions

SITE ADDRESS

86 Bell Lane, Brookmans Park AL9 7AY

DRAWING TITLE

Existing First Floor Plan

PROJECT STATUS

Planning Permission


DRAWING SCALE : 1:100 @ A3

DATE : Jan. 2022

DRAWN BY _____ CHECKED BY _____

REVISION : 0

DRAWING NUMBER : 413/03

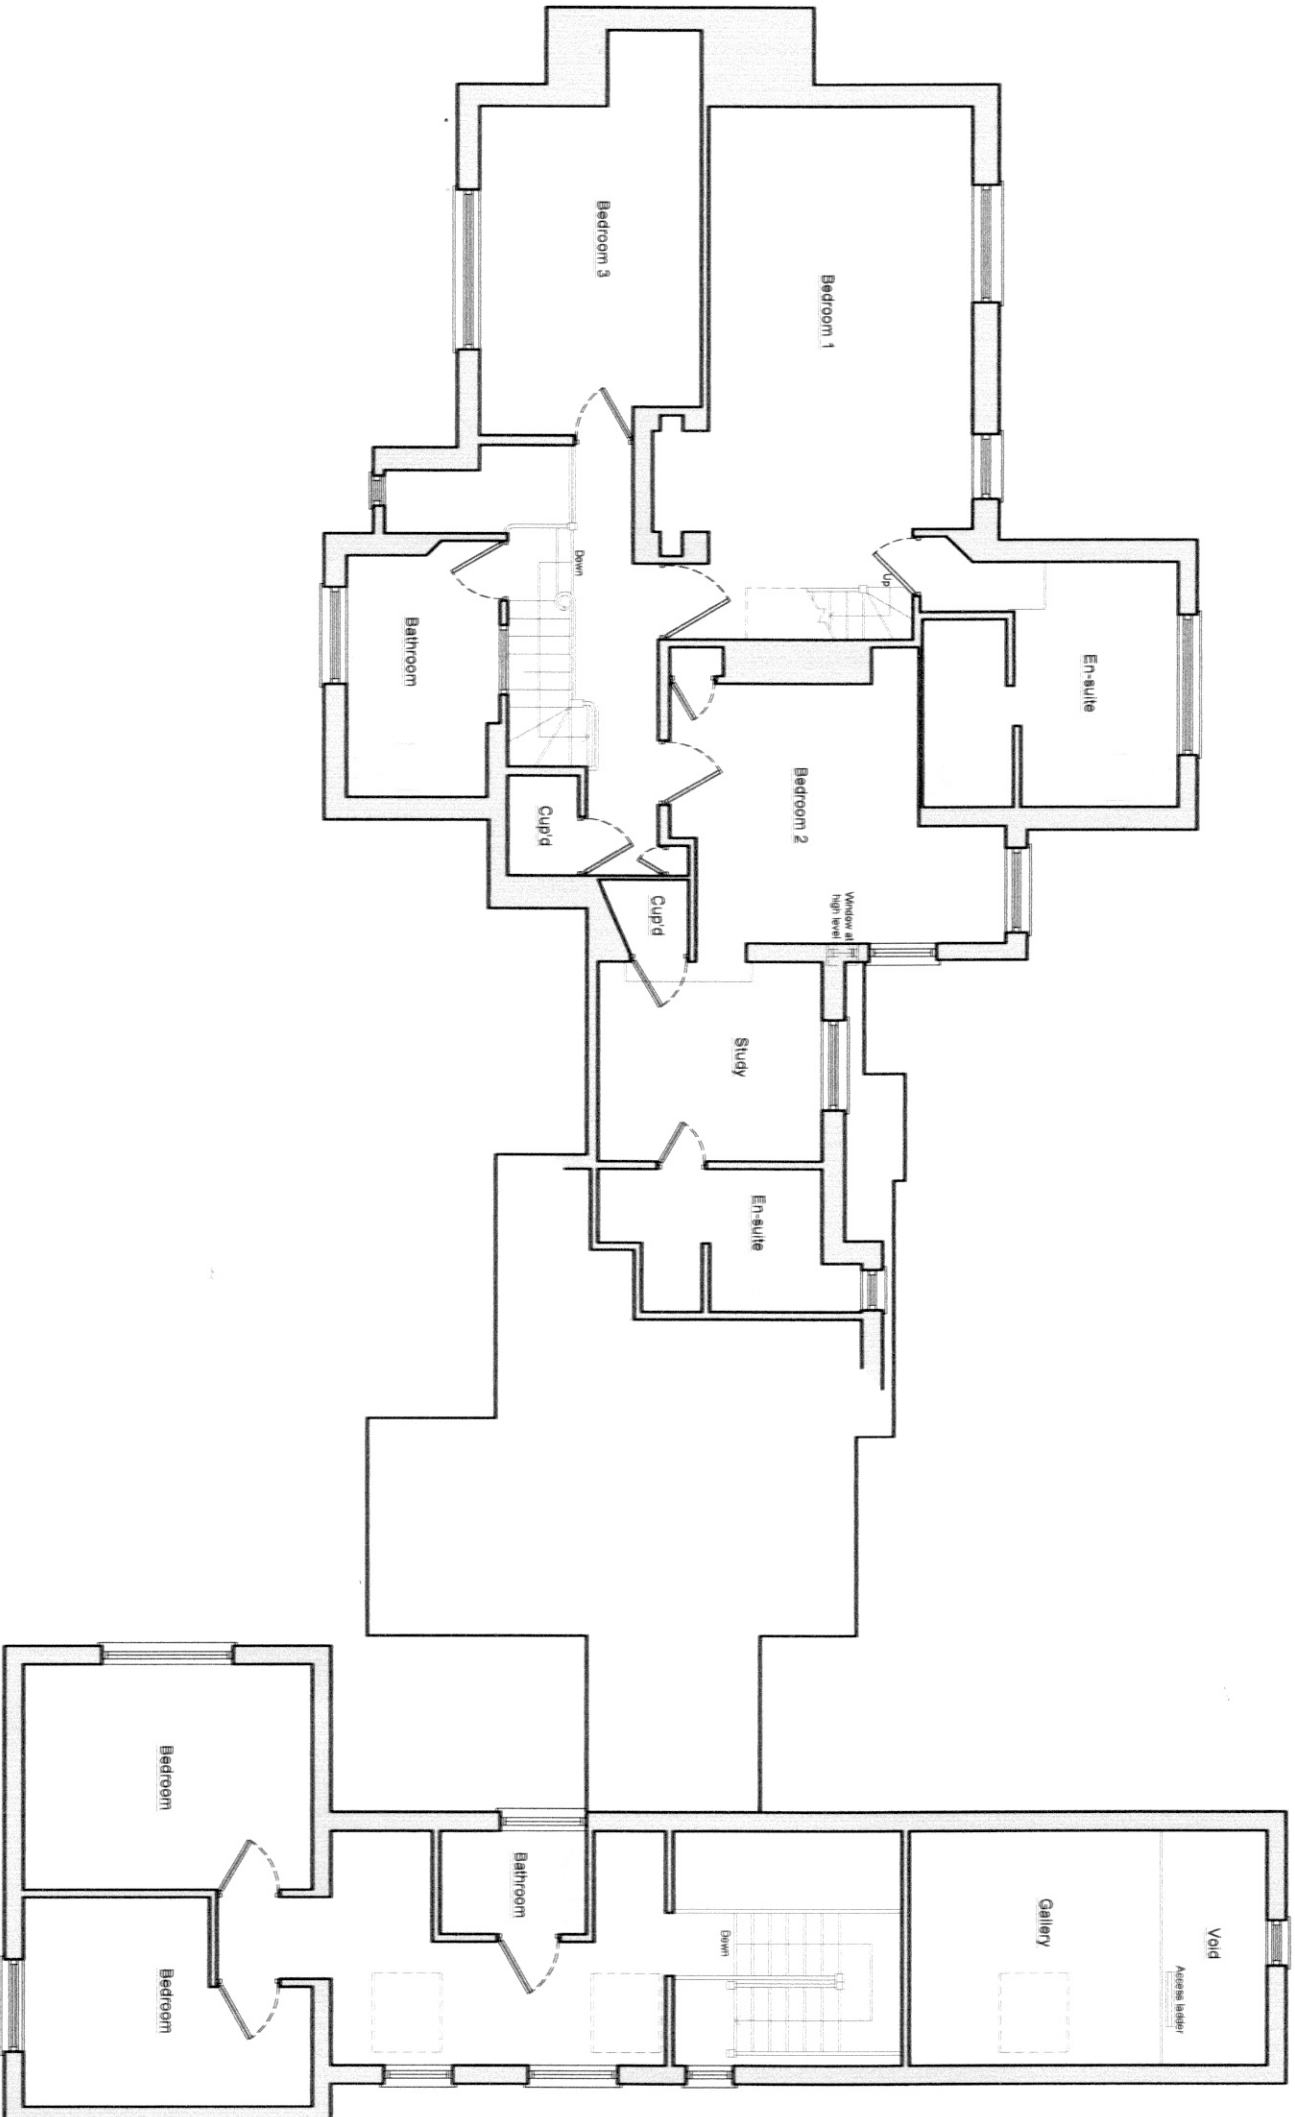

First Floor Plan
 As Existing - Scale 1:100