


Key Plan



3004 1:100

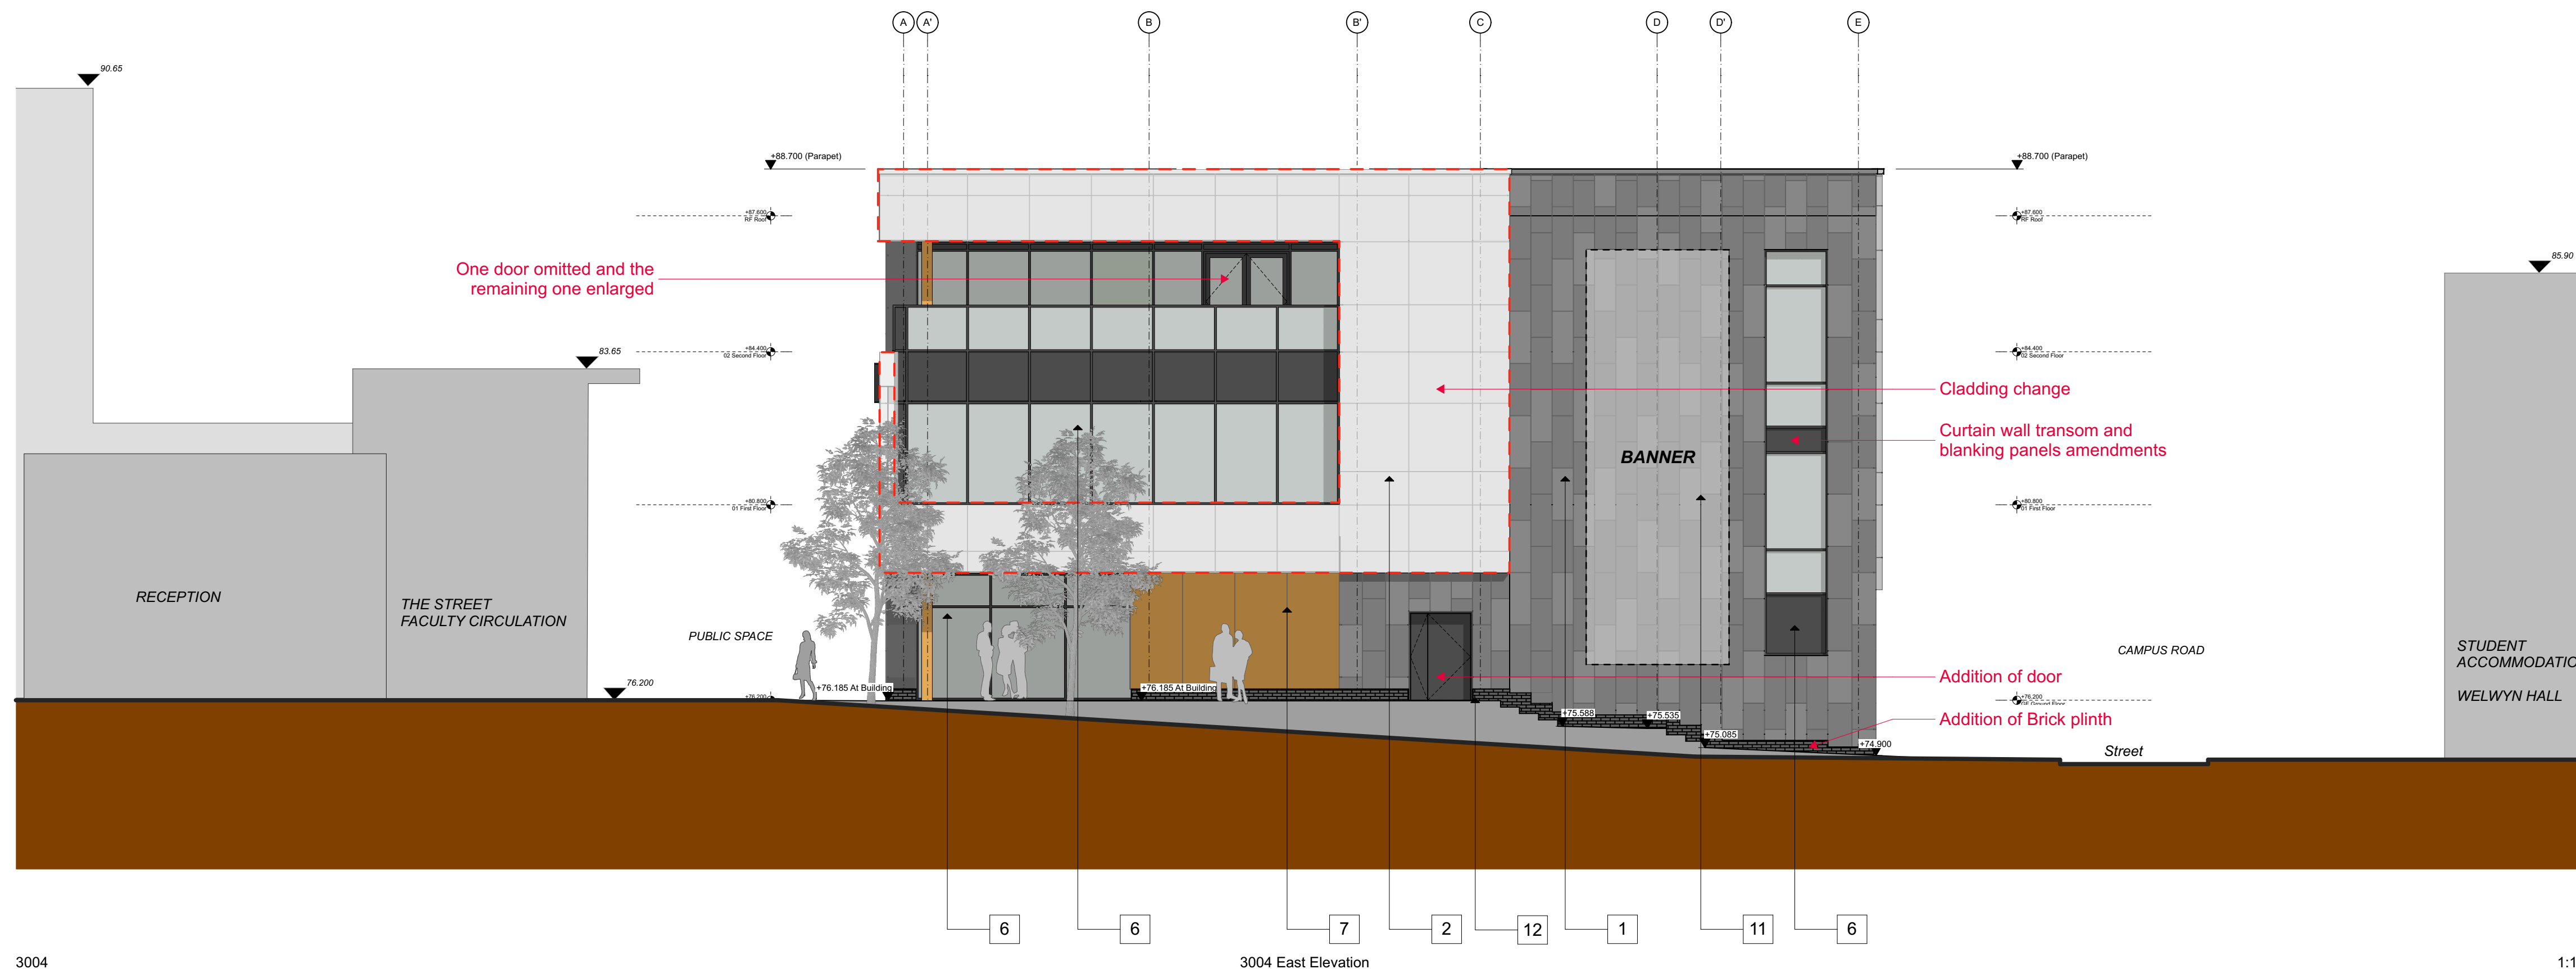

3004 1:100


Materials

- 1 Tectiva Cement board cladding panels – Colour: Two tone grey
- 2 Pictura Cement board cladding panels – Colour: White
- 3 PPC aluminium frame windows – Colour: Dark Grey RAL 7016
- 4 PPC aluminium frame windows with integrated secure ventilators and perforated panels. Colour: Dark Grey RAL 7016
- 5 PPC aluminium frame curtain wall with integrated secure ventilators and perforated panels. Colour: Dark Grey RAL 7016
- 6 PPC aluminium frame curtain wall – Colour: Dark Grey RAL 7016
- 7 Cement board cladding panels - Colour orange
- 8 PPC aluminium louvered screens – Colour: Dark Grey RAL 7016
- 9 PPC Metal mesh gates - Colour: Grey to match cladding
- 10 PPC aluminium doors with louvered vents - Colour Dark Grey RAL 7016
- 11 Provision for removable banner
- 12 Engineered brick plinth - Colour: Black
- 13 PPC aluminium cladding panel - Perforated

P07 Issue for non material amendments	TP/MG	DS	18.02.19
Update to planning consultant's comments			
P06 Non material amendments	TP/MG	DS	15.02.19
P05 Issue for planning	DS/AC	ZM	14.08.18
P04 Rationalisation of windows	DS/AC	ZM	07.08.18
P03 Cladding rationalisation & Roof plant	DS/AC	ZM	30.07.18
P02 Cladding information added	DS/AC	ZM	25.07.18
P01 Issue for client approval	DS/AC	ZM	17.07.18

rev	description	drawn	checked	date
-----	-------------	-------	---------	------

Bond Bryan Architects

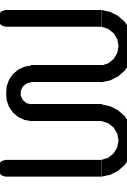

verrals house 95 high street westerham TN16 1RE  
 t +44(0)1959 567300 w www.bondbryan.com  
 e uher@bondbryan.co.uk

Business & Social Hub  
 University of Hertfordshire  
 De Havilland Campus, Hatfield AL10 9EU

Willmott Dixon Construction Limited  
 80 Wilbury Way, Hitchin SG4 0TP

GA ELEVATIONS EAST / WEST

bba project ref	scale(s)	original paper size
18-021	1:100	A1

name :	project	originator	volume	level	type	role	number
	UHER	BBA	00	ZZ	DR	A	3001

status : suitability description :  
**S8** SUITABLE FOR PLANNING APPROVAL

revision : revision description :  
**P07** PRELIMINARY

This document is © Bond Bryan Architects Ltd. If in doubt ASK. Drawing measurements shall not be obtained by scaling. Verify all dimensions prior to construction. Immediately report any discrepancies on this document to the Architect. This document shall be read in conjunction with associated models, specifications and related consultant's documents.

