



USE FIGURED DIMENSIONS ONLY  
 ALL DIMENSIONS MUST BE CHECKED ON SITE ANY INCONSISTENCIES MUST BE REPORTED BACK TO THE ARCHITECT.  
 THIS DRAWING AND ANY DESIGNS INDICATED THEREON ARE THE COPYRIGHT OF BROOKS / MURRAY ARCHITECTS.  
 ALL RIGHTS ARE RESERVED.  
 NO PART OF THIS WORK MAY BE PRODUCED WITHOUT PRIOR PERMISSION IN WRITING FROM BROOKS / MURRAY ARCHITECTS.

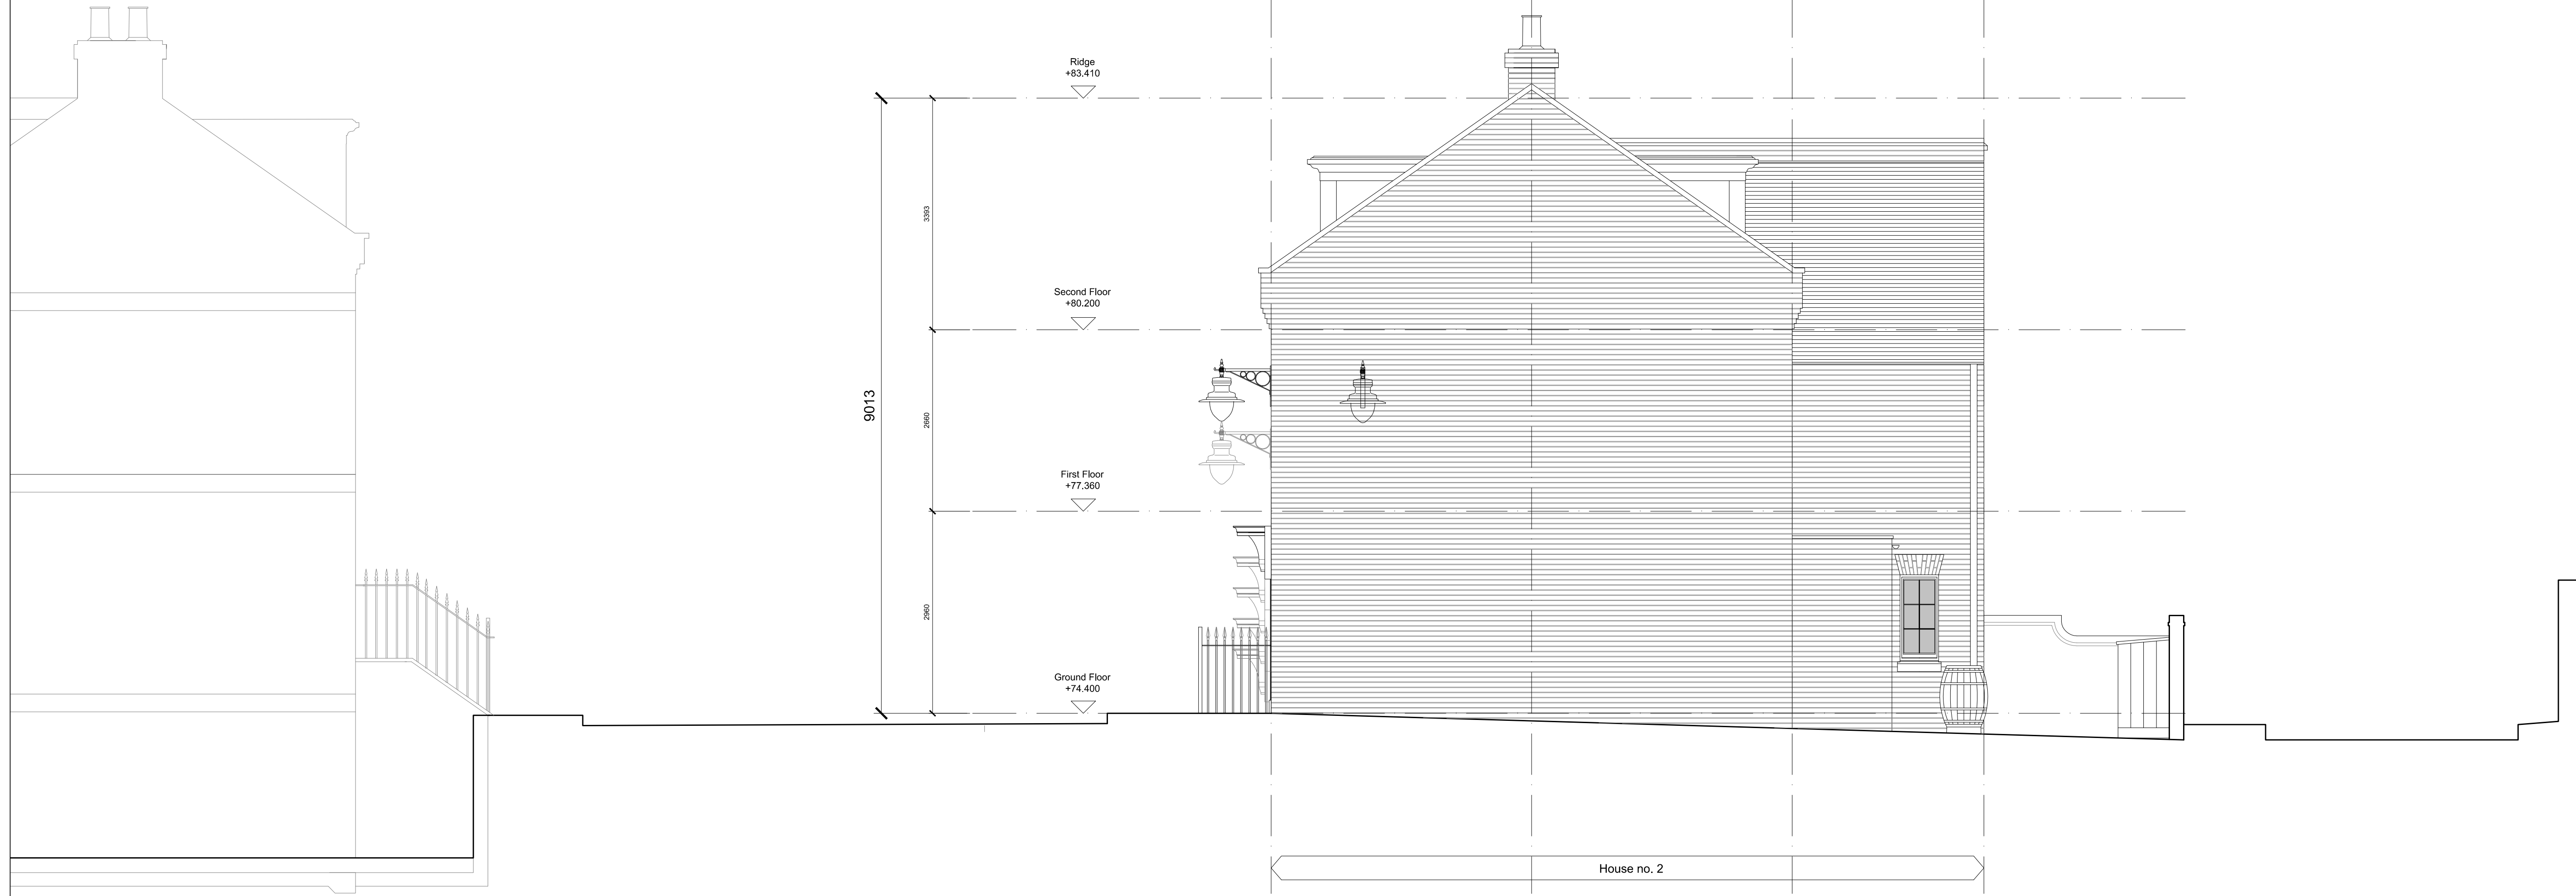

1 West Elevation  
 Scale: 1:50

Rev.	Amendment	Date
A	Revised for comment	03.06.11
B		
C		
D		

Drawing Status  
 PRELIMINARY

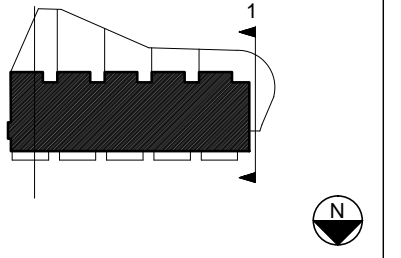

**BROOKS / MURRAY**  
 ARCHITECTS  
 8-10 NEW NORTH PLACE  
 LONDON EC2A 4JA  
 TEL 020 7739 9955  
 FAX 020 7739 9944  
 architects@brooksandmurray.com

CLIENT:  
 GASCOYNE CECIL ESTATES

JOB:  
 Salisbury Square Houses

DATE: 12/4/2011 SCALE: 1:50/1:100 A1/A3

DRAWING TITLE:  
 West Elevation

DRAWING NUMBER:  
 789 - 157 A