


Notes:

dimensions:
All building and site dimensions, levels and sewer invert levels at connection points are to be checked and verified on site by the contractor before the commencement of works. All dimensions are to be checked prior to the placement of orders for materials or the fabrication of work and any discrepancy, omission or error is to be reported to the Architect immediately for verification.

specification:
The Contractor is to comply with current Building Legislation, British Standard Specifications, Building Regulations etc. Whether or not specifically stated on this drawing. This drawing must be checked against and read in conjunction with any structural or other relevant specialist and design documentation provided.



Front Elevation - 1:100

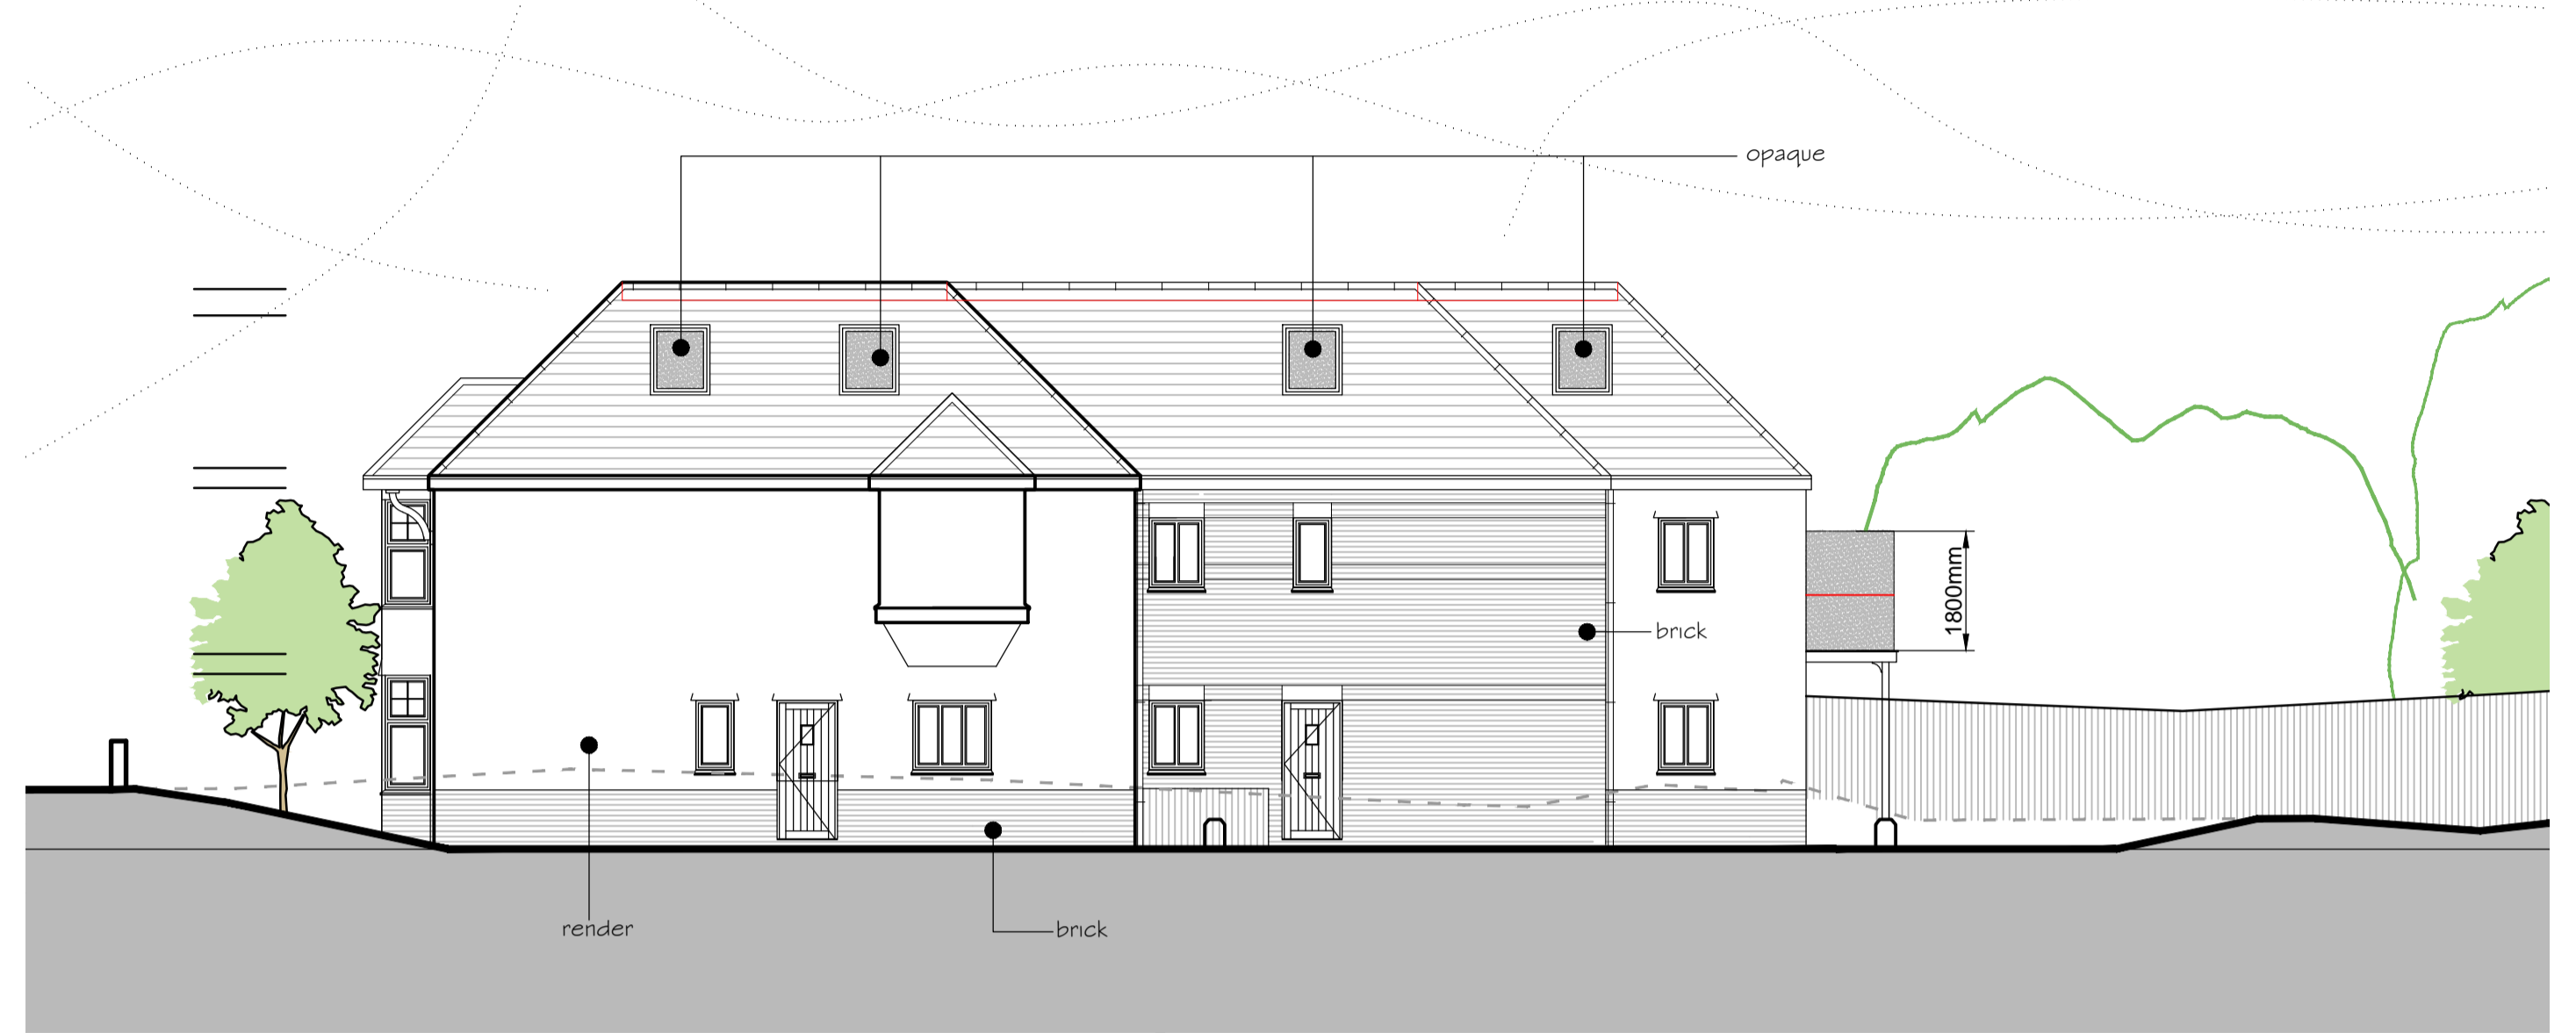


Side Elevation - 1:100


revisions:



Rear Elevation - 1:100

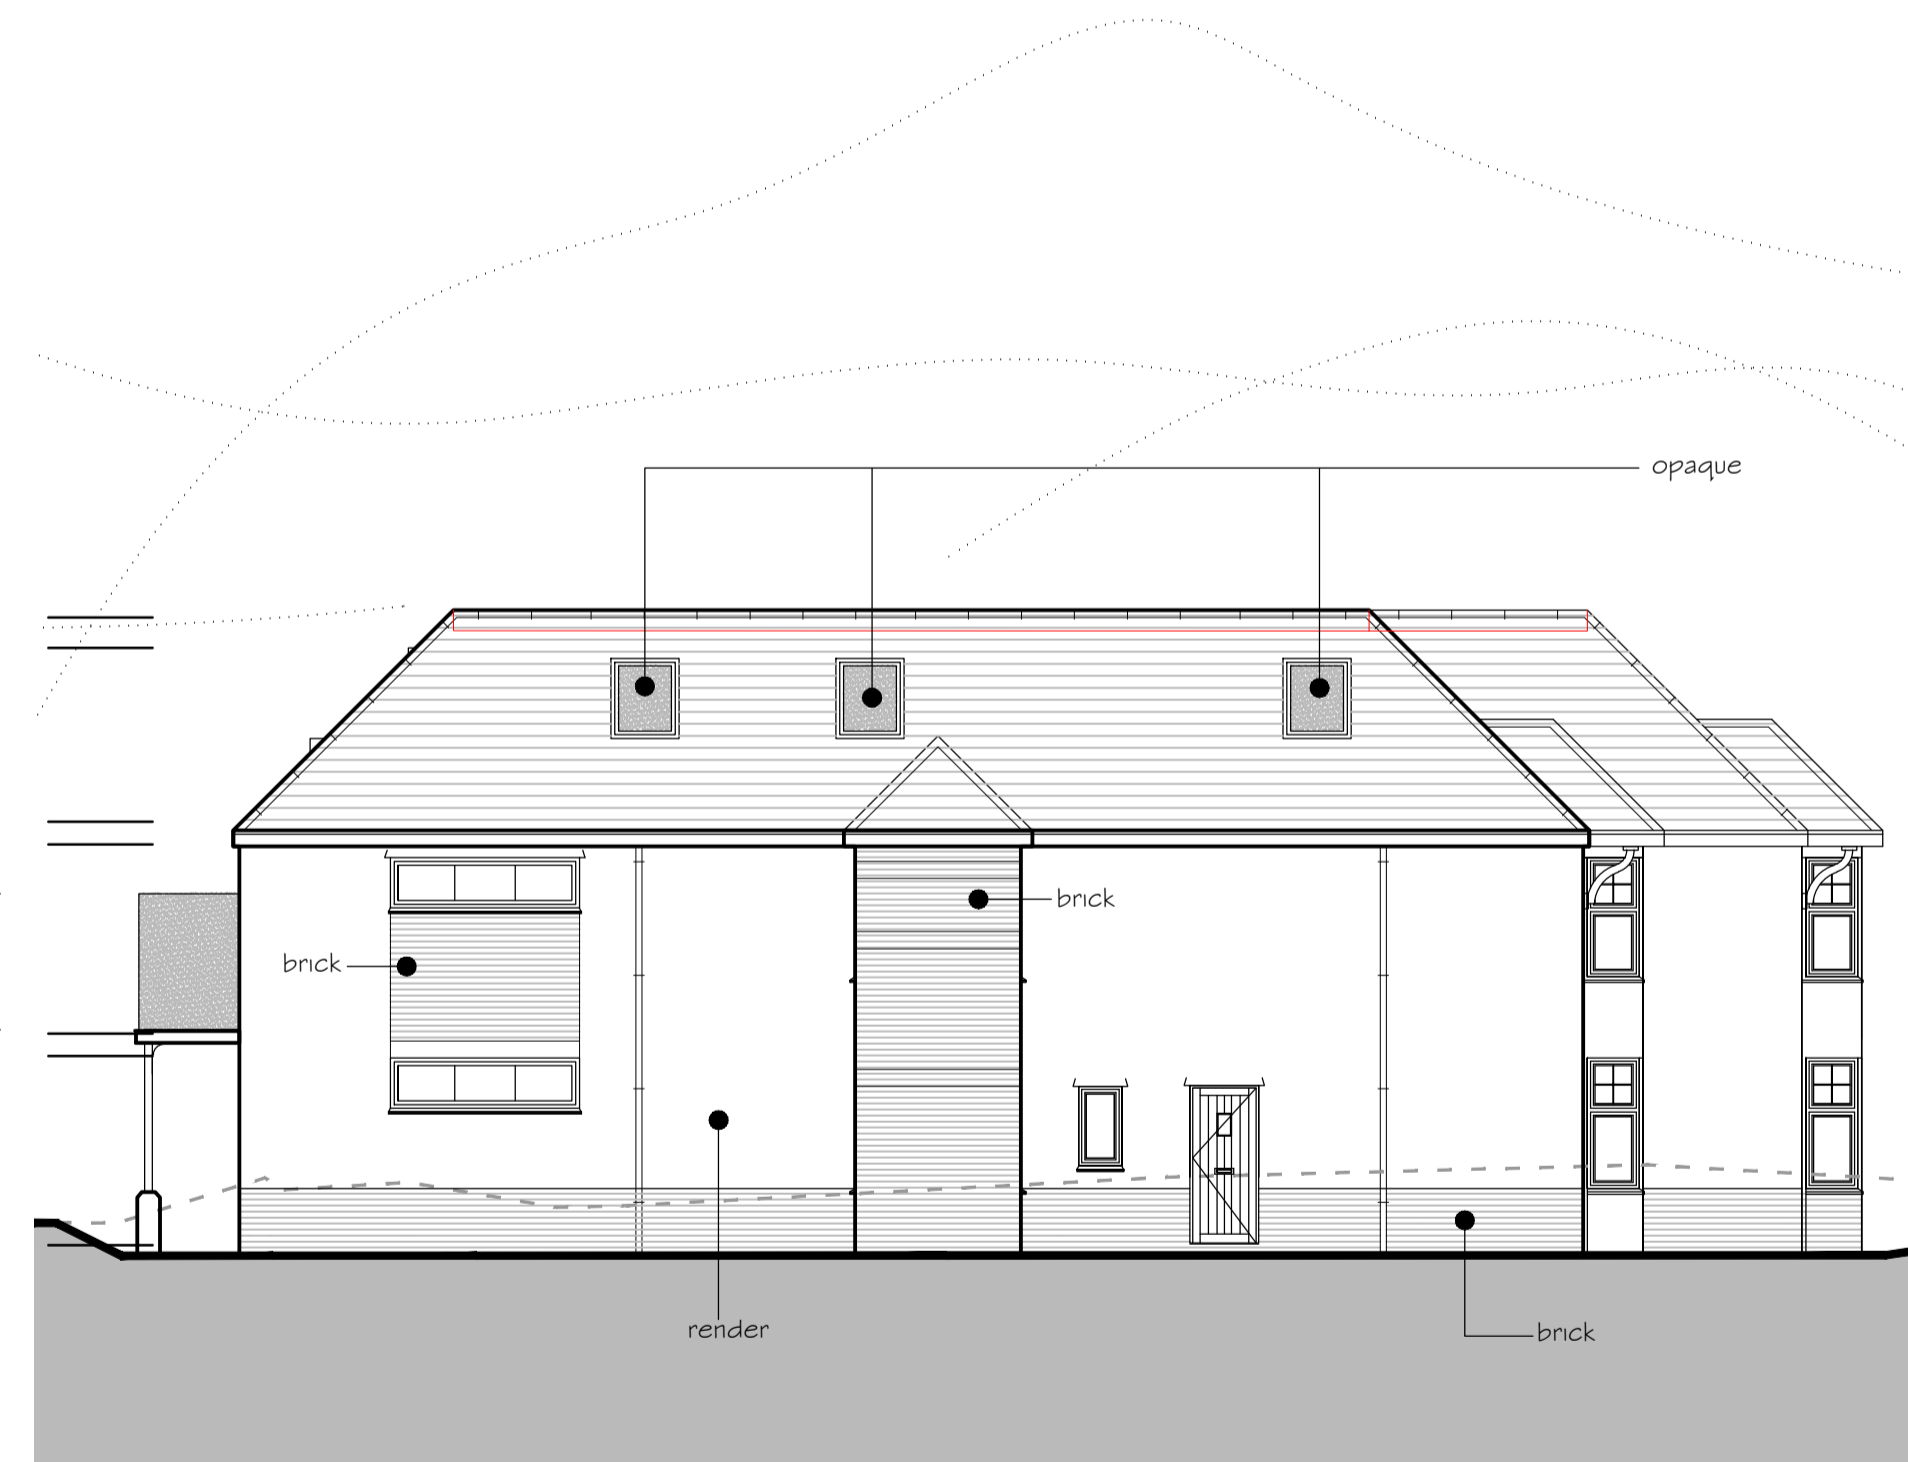

Side Elevation - 1:100

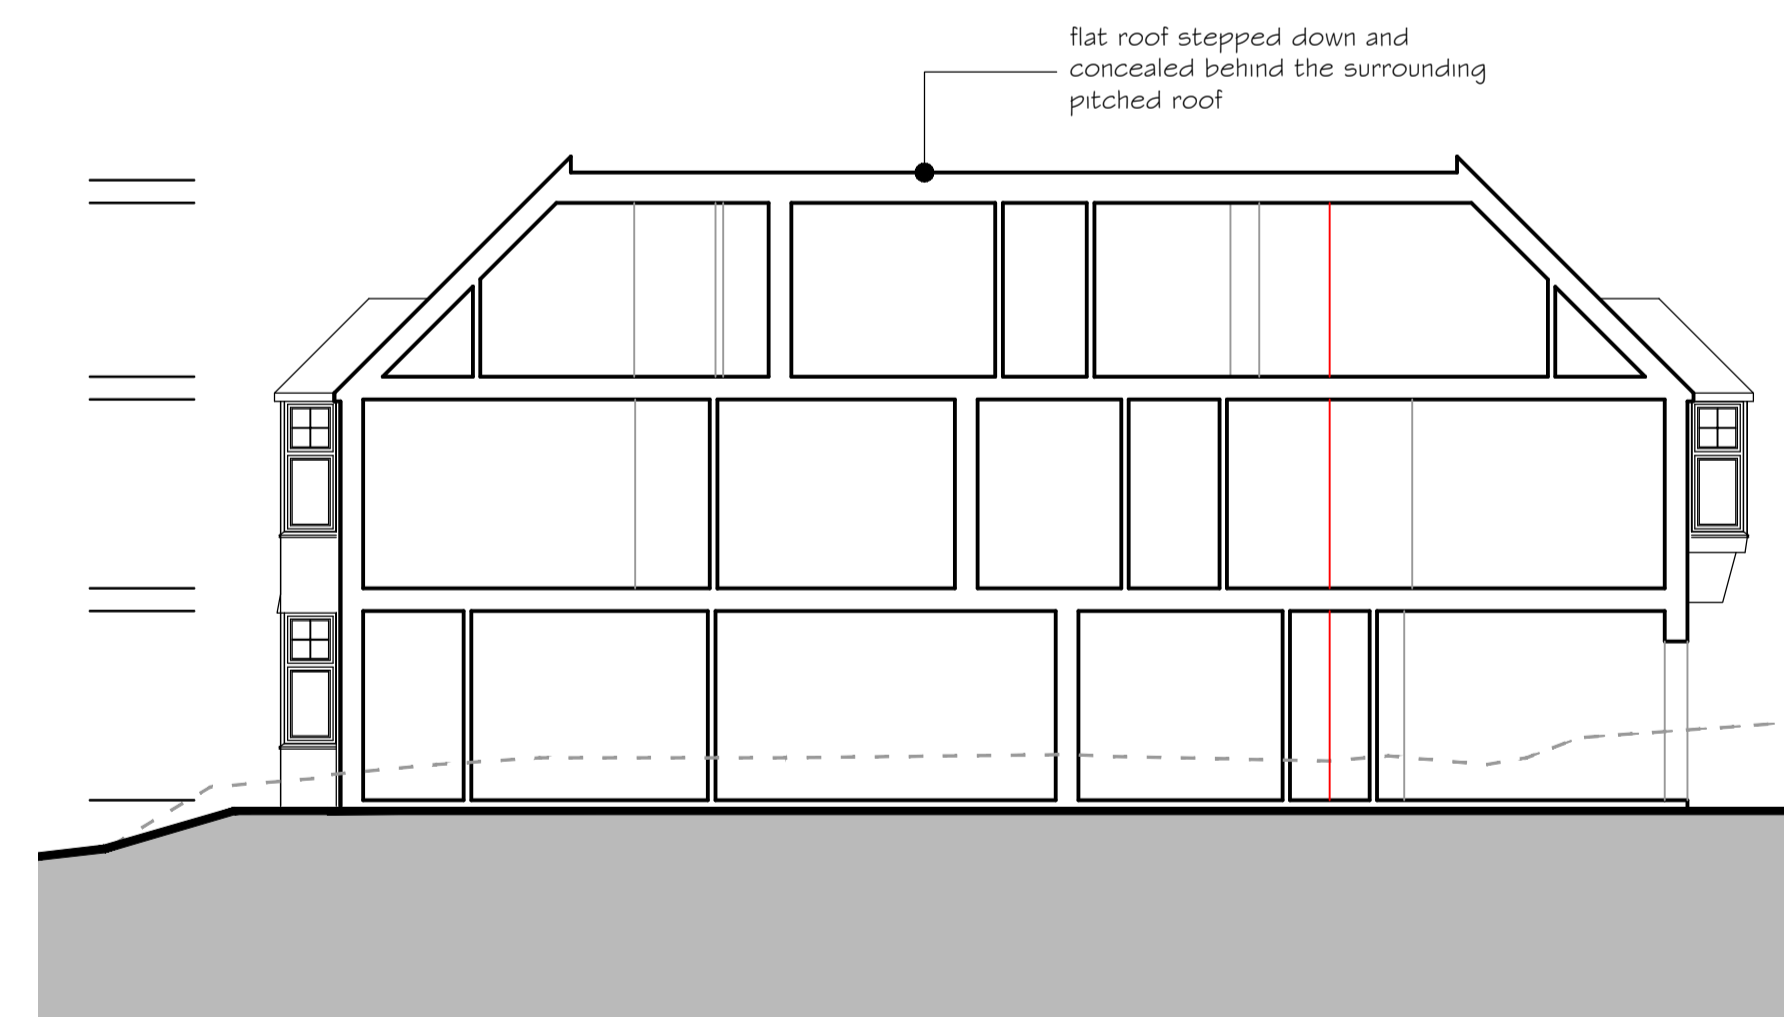

Section AA - 1:100

PLANNING

client:
Mr Sarno

project:
Land adjacent to 13 Tolmers Gardens
Cuffley
Potters Bar
ENG 4JE

description:
Proposed Elevations and Section




head office:
the old stone masons, 10 st Johns st,
abergavenny, monmouthshire. np7 5rt
tel: 01873 851125 fax: 01873 851127

newport:
ground floor, 126 caerleon road,
newport, south wales. np19 7gs
tel: 01633 245020 fax: 01633 246812

e-mail: info@jdwarchitects.co.uk
www: www.jdwarchitects.co.uk

drawn: TK scale: 1/100 @A1
date: Mar 20 sheet of:

job drwg. no: JW820-132 rev: H

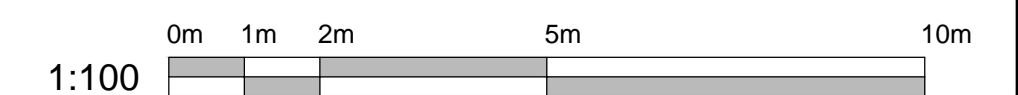

Proposed Elevations and Section

this drawing is copyright of the architect and may not be reproduced without licence