

GENERAL NOTES

All rights are reserved by the company. No part of this work covered by the copyright hereon may be reproduced or used in any form without the prior written permission of the company, including photocopying, recording, taping or information storage and retrieval systems— with or without permission of the company proprietor.

All dimensions to be checked on site and any discrepancy to be notified to the supervising officer.

No dimension to be scaled from the drawings for construction purposes unless otherwise indicated. Dimensions are given in metres and shall include any amendments made in April 2002.

Party Wall etc. Act 1996 would apply and commence until this formally is completed.


The sole purpose of this drawing is the Regulation approval and work is NOT to commence before such approval.

Where this drawing is used for the works, contractor should request at the time of tender, from the tenderer, full specification and schedule of work, to avoid any disputes, this schedule of work should be agreed with the tenderer before the drawings would be used to resolve matters.


Where this drawing is used for the works, full specification should be agreed with the tenderer to include Heating, Plumbing & other services where required.

Contractor to assure and satisfy himself that necessary Planning permission and Building Regulations are approved before tendering or commencement of works.

REVISION	DESCRIPTION	BY	DATE
PO	preliminary issue	PL	03/01/16
PL	planning	PL	15/12/17

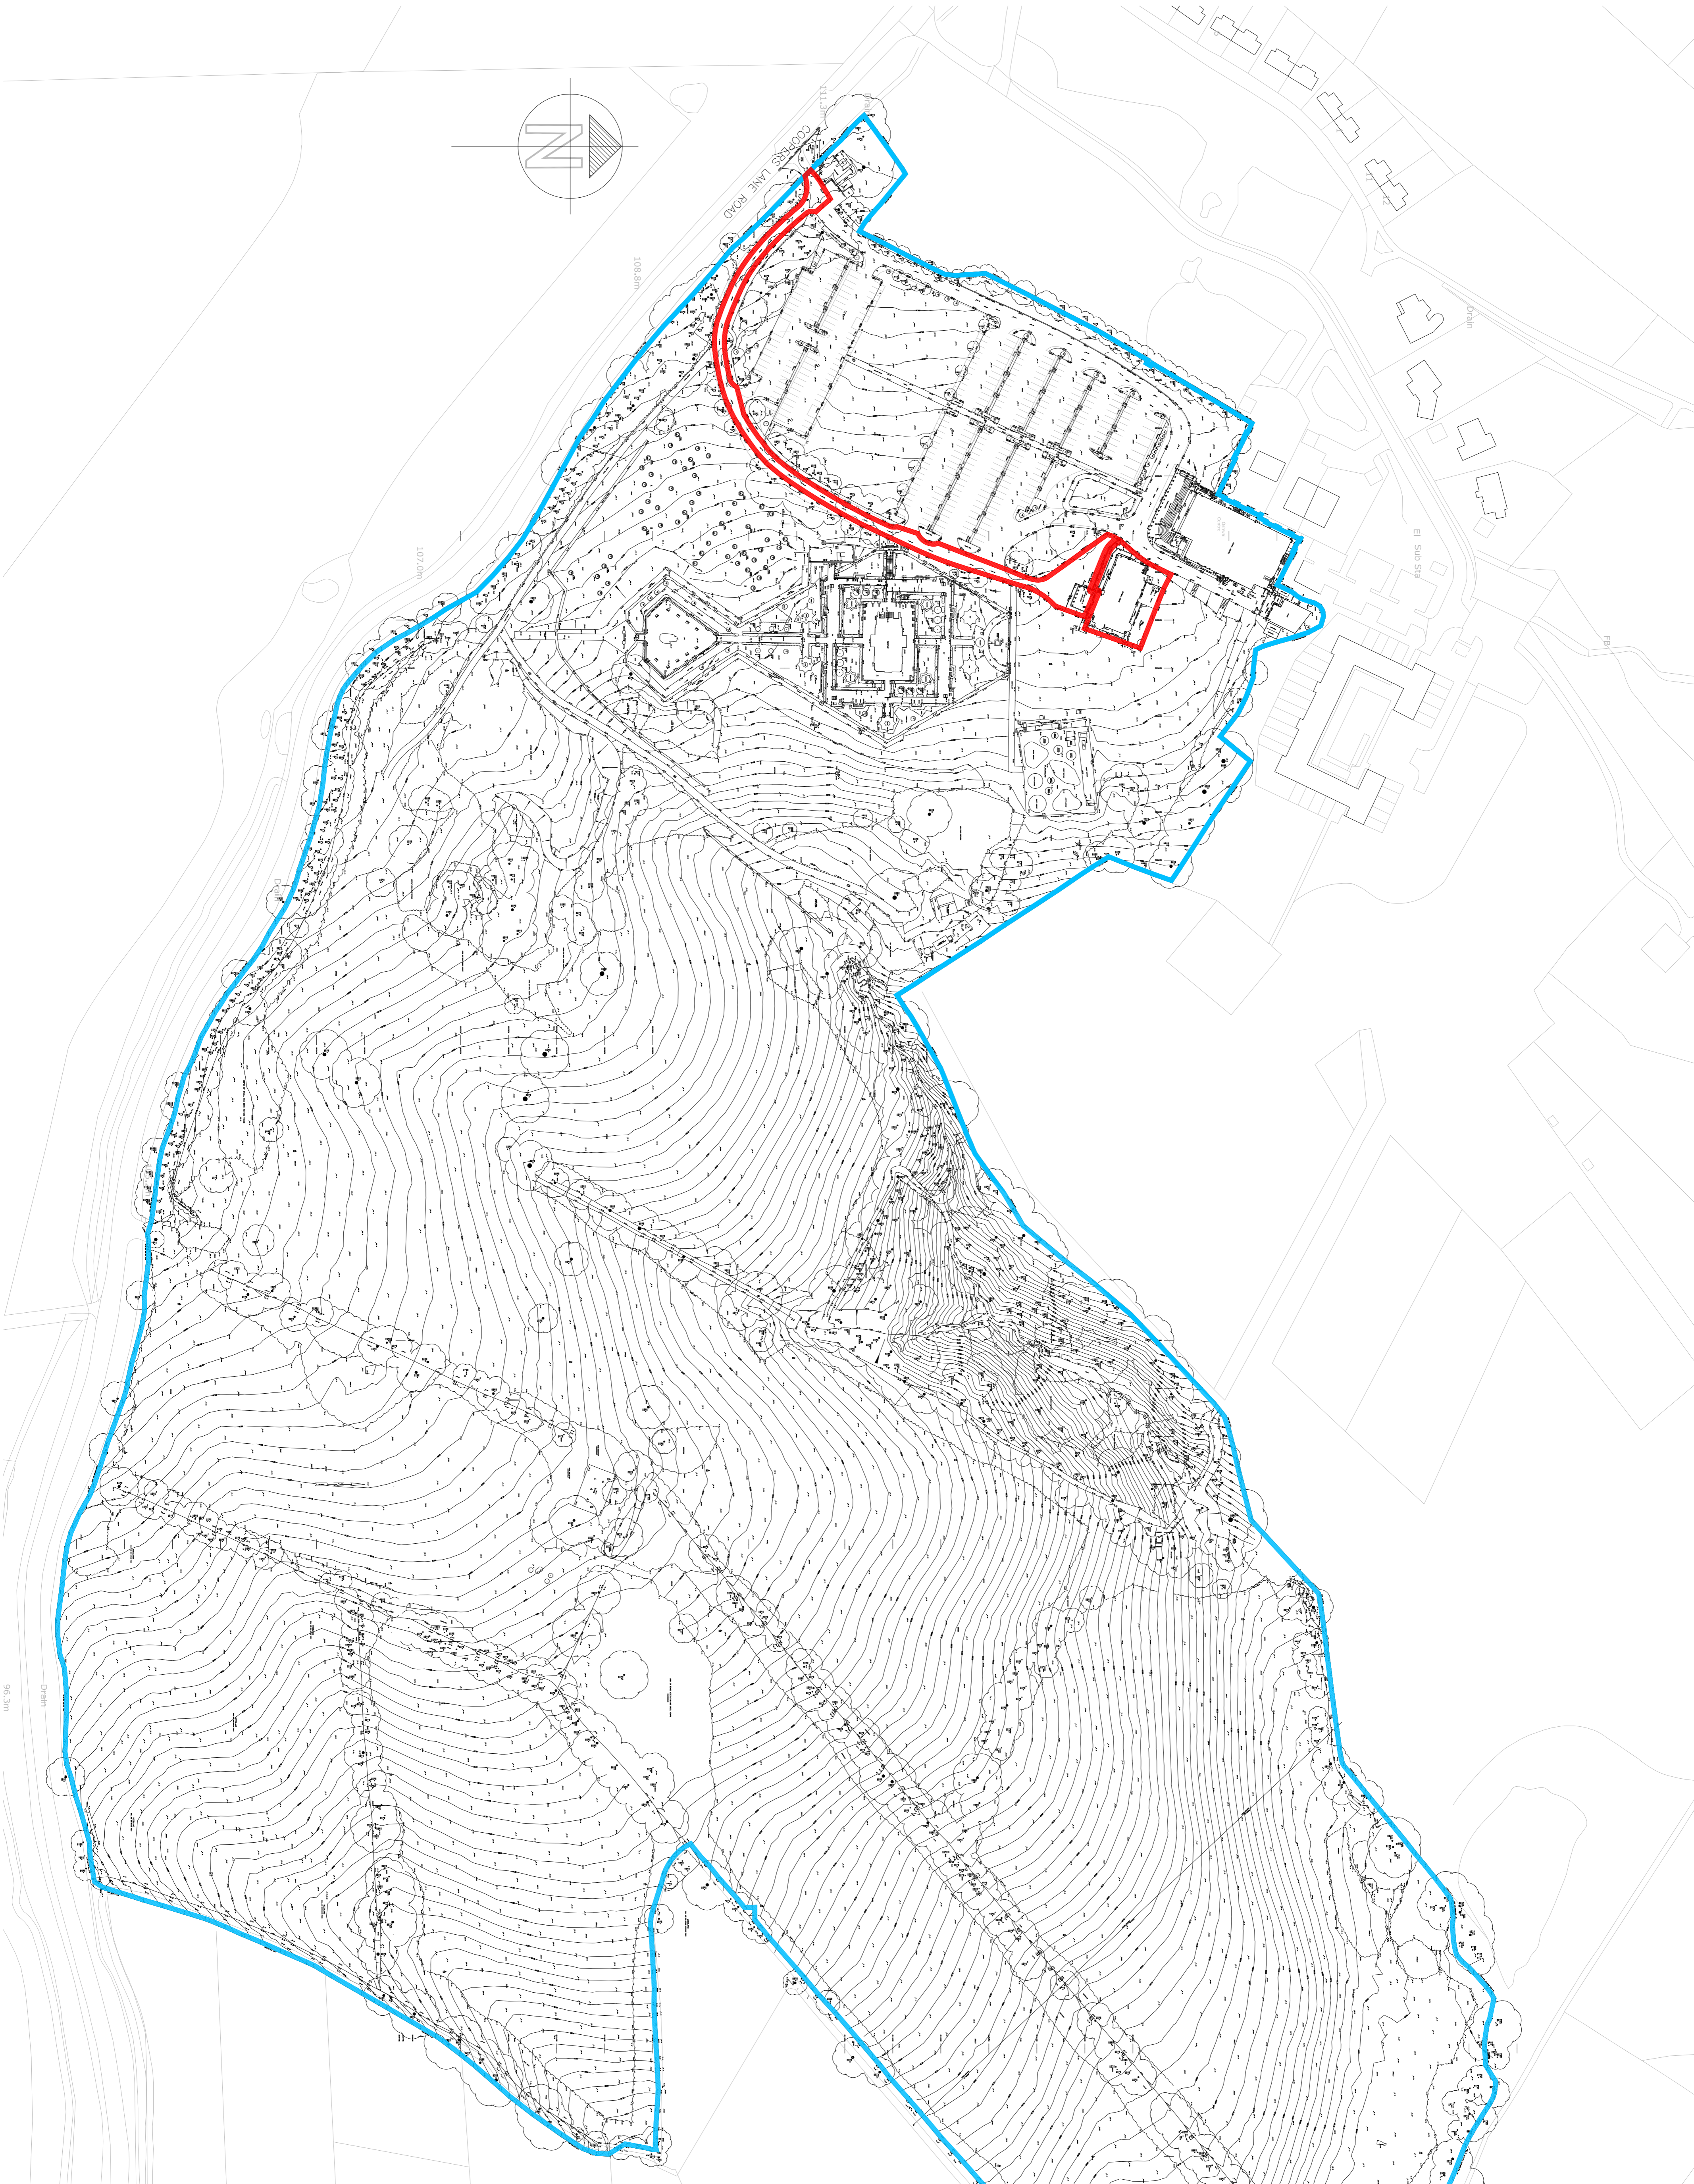

PLANNING

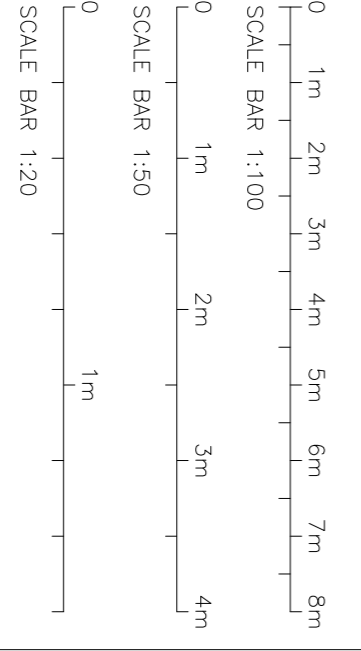

Unit 27 Omega Business Centre, Dalmeida Road NW10 2XA
Tel: +44 (020) 8451 7833 +44 (020) 8459 9800
Fax: +44 (020) 8451 3370
Email: info@salotia.co.uk website: www.salotia.co.uk

OSHWAL CENTRE
OSHWAL HOUSE OUTSIDE REFURBISHMENT

SITE PLAN

DATE 18-05-2015
DRAWN BY NP
CHECKED BY LV
DRAWING NO. 6842-46-P1