




Datum 110m North Elevation Stable Block

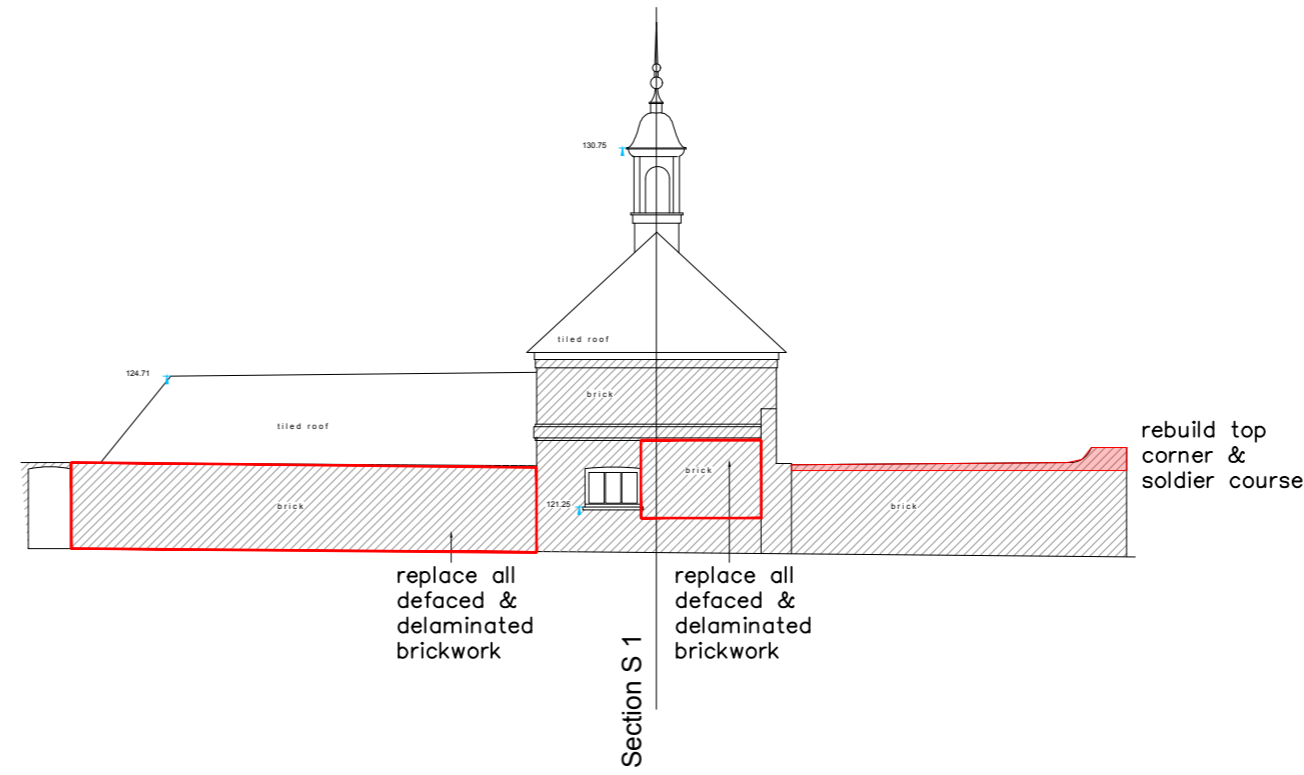

Datum 110m South Elevation Stable Block

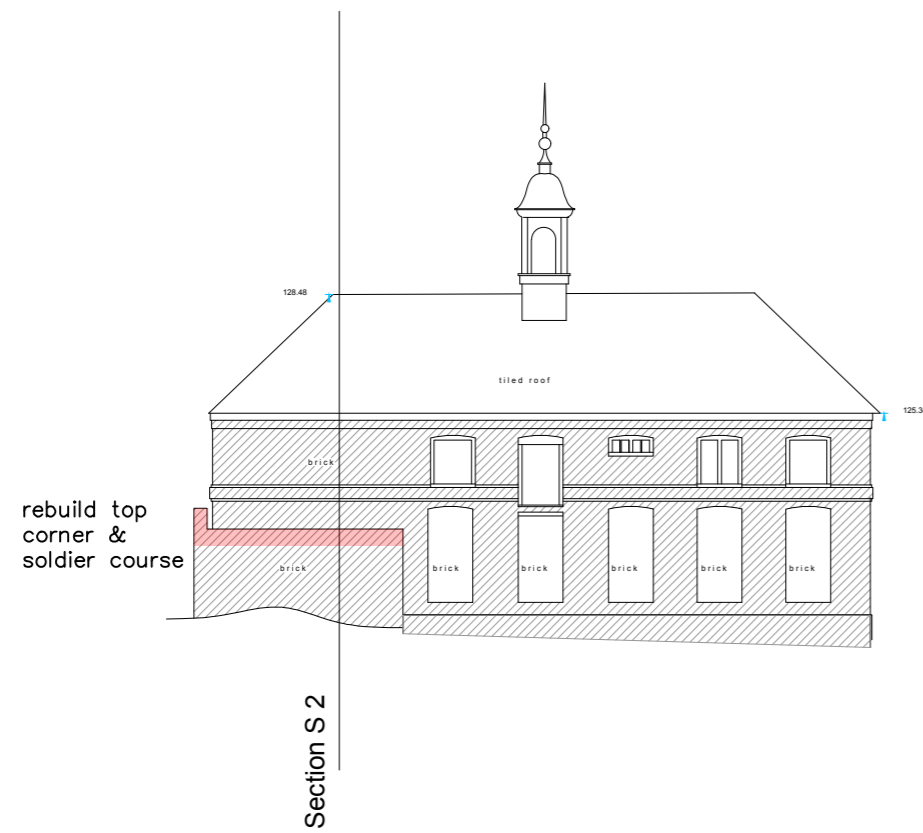


Datum 110m East Elevation Stable Block

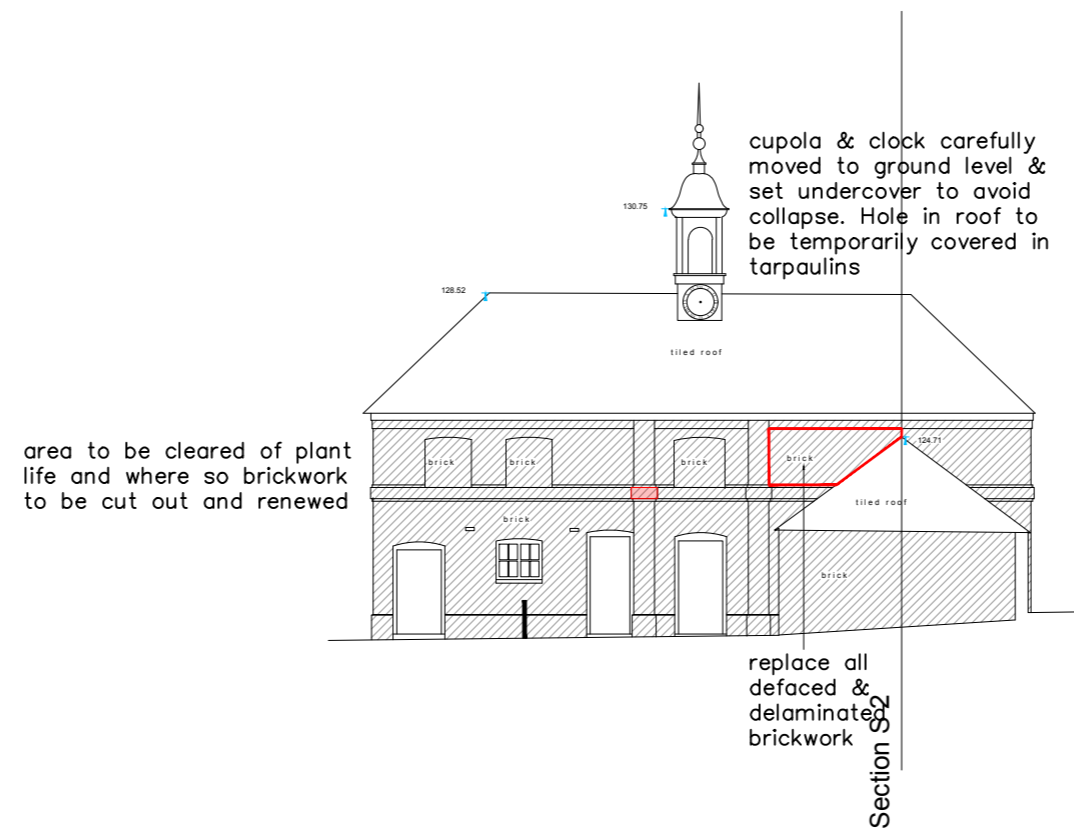

Datum 110m West Elevation Stable Block

- orange to be renewed following investigations
- structure to be demolished
- structure to be re-configured
- Paint to be stripped. Brickwork behind to be re-pointed prior to rendering
- Render to be stripped. Brickwork behind to be re-pointed prior to rendering
- Brickwork to be repointed

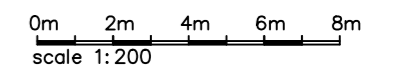

revision	description	date

Client: LW Developments

Job Title: Northaw House

Drawing Title: Stables Elevation Repairs

Scale: 1:200 @ A2 Drawn By: ET Date: July 2022

Job Number: 6717 Drawing Number: 32 Status: Construction



Chartered Architects & Chartered Building Surveyors
Unit 12 Park Farm, Fornham St Genevieve, Bury St Edmunds, IP28 6TS
01284 760421 info@whitworth.co.uk www.whitworth.co.uk

NOTE:

Do not scale from this drawing except for the purposes of planning. Confirm all dimensions on site. Refer any discrepancies to the Architect before work is put in hand. Read this drawing in conjunction with the relevant sections of the specification, schedule of works and other drawings.

This drawing is copyright of whitworth.