



NOTE: SITE SURVEY DRAWN UP BY THIRD PARTY

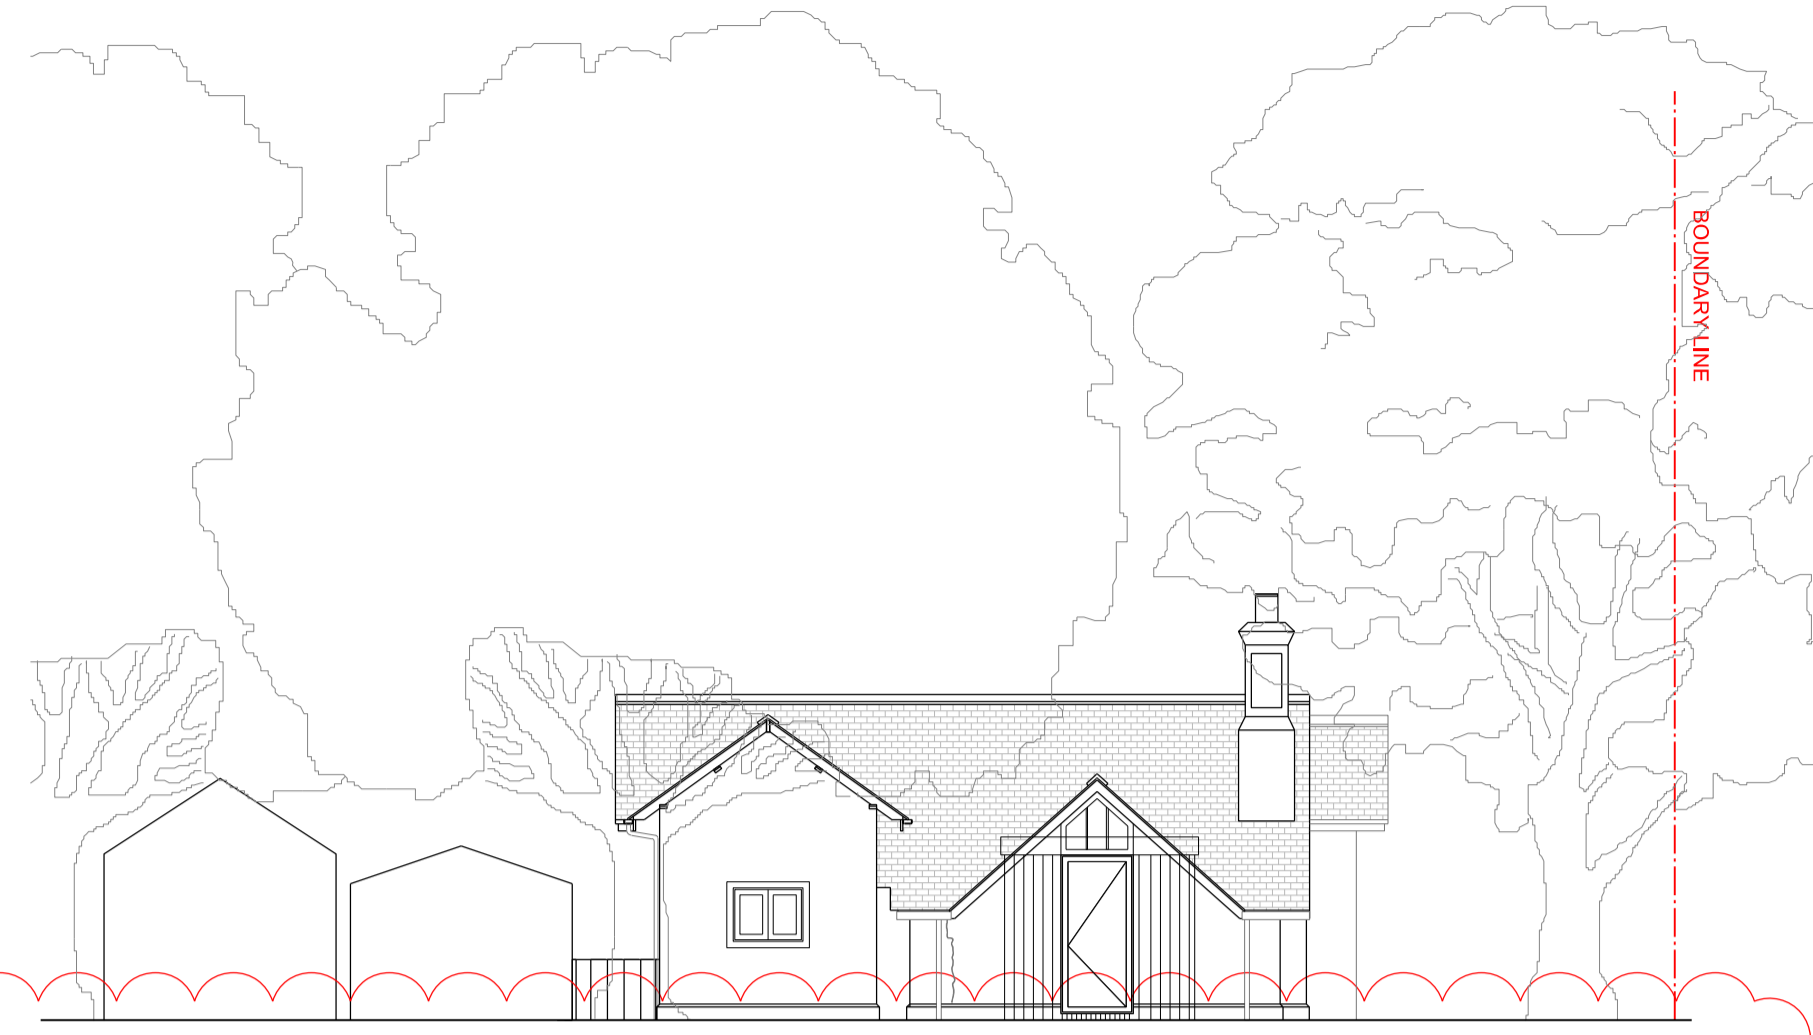


SOUTH EAST ELEVATION




NORTH WEST ELEVATION

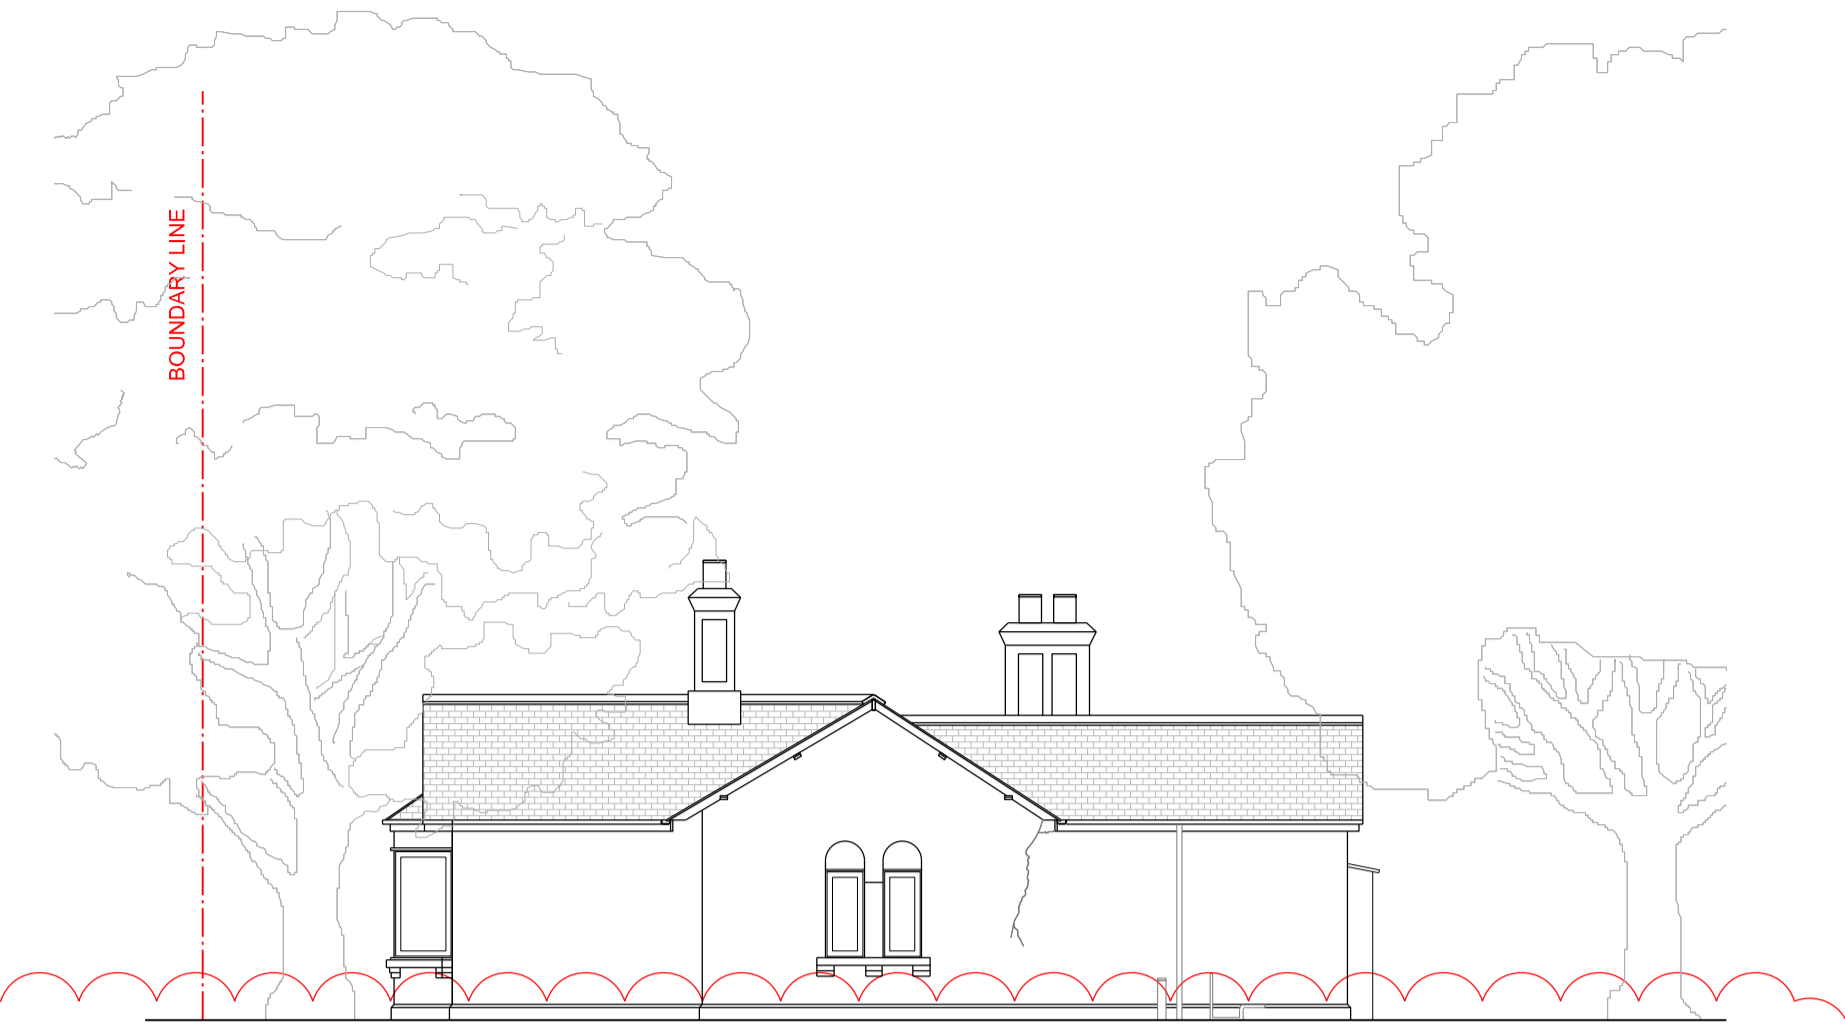

NORTH EAST ELEVATION

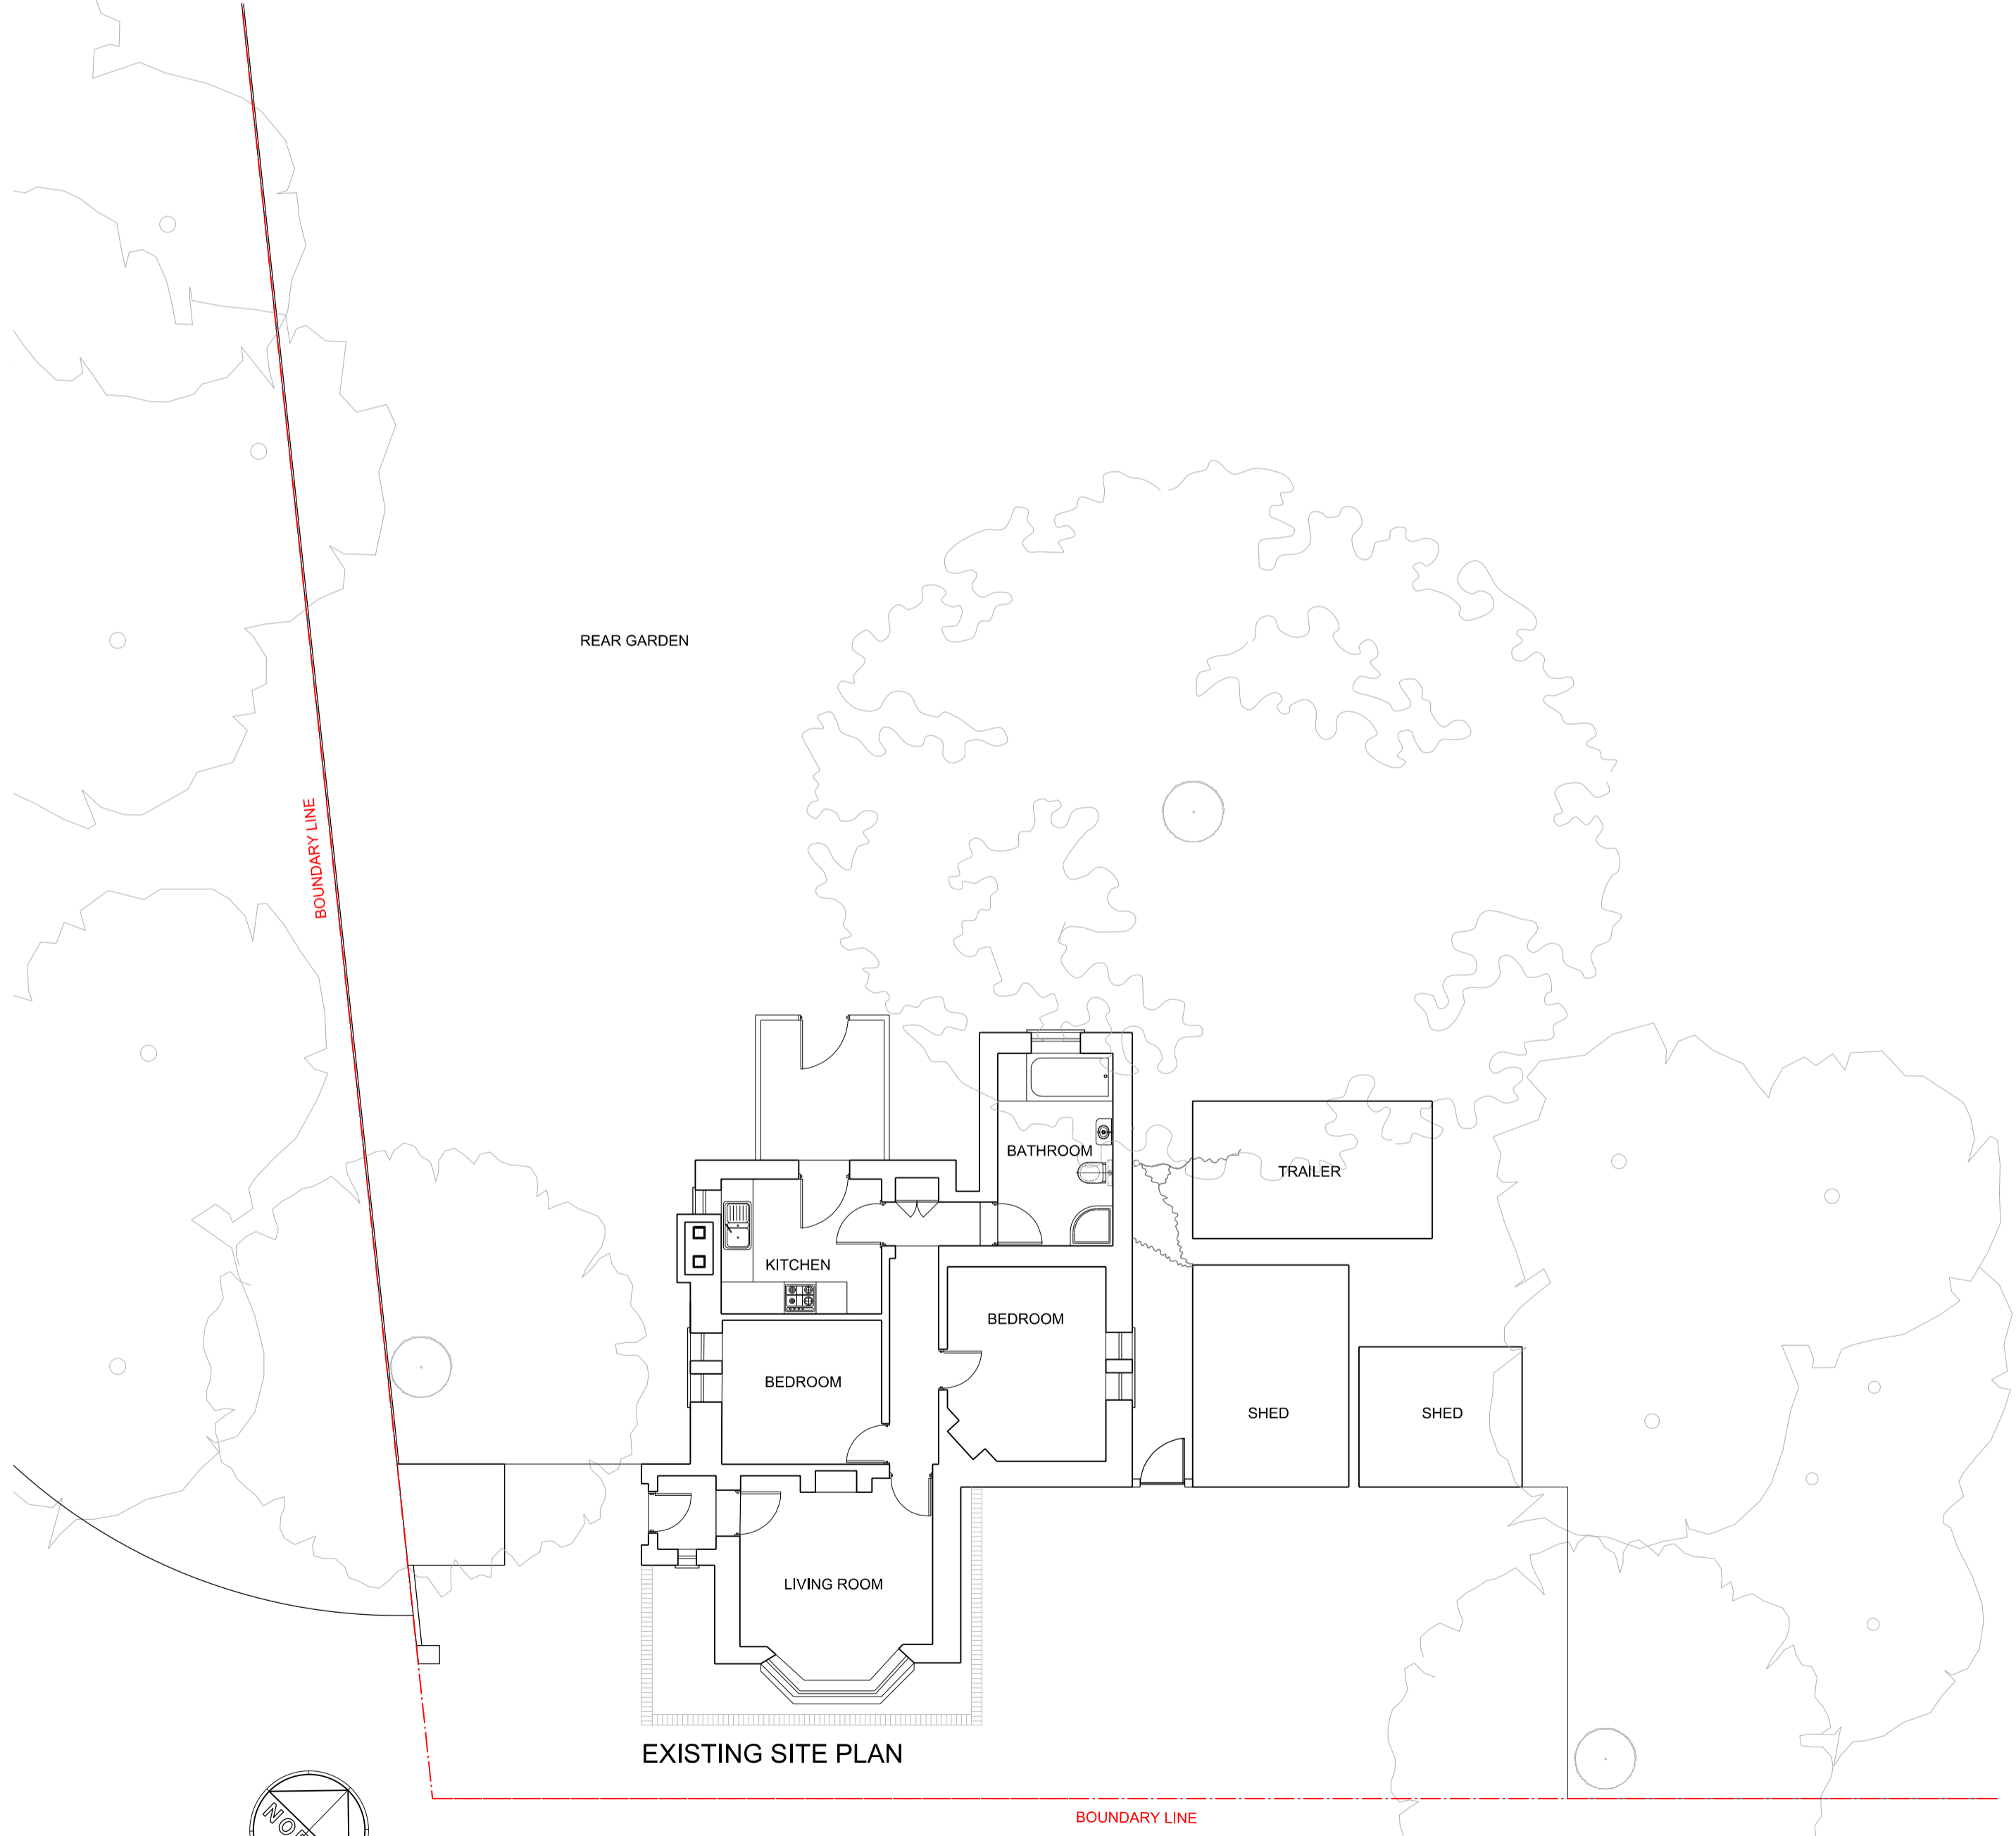

EXISTING SITE PLAN

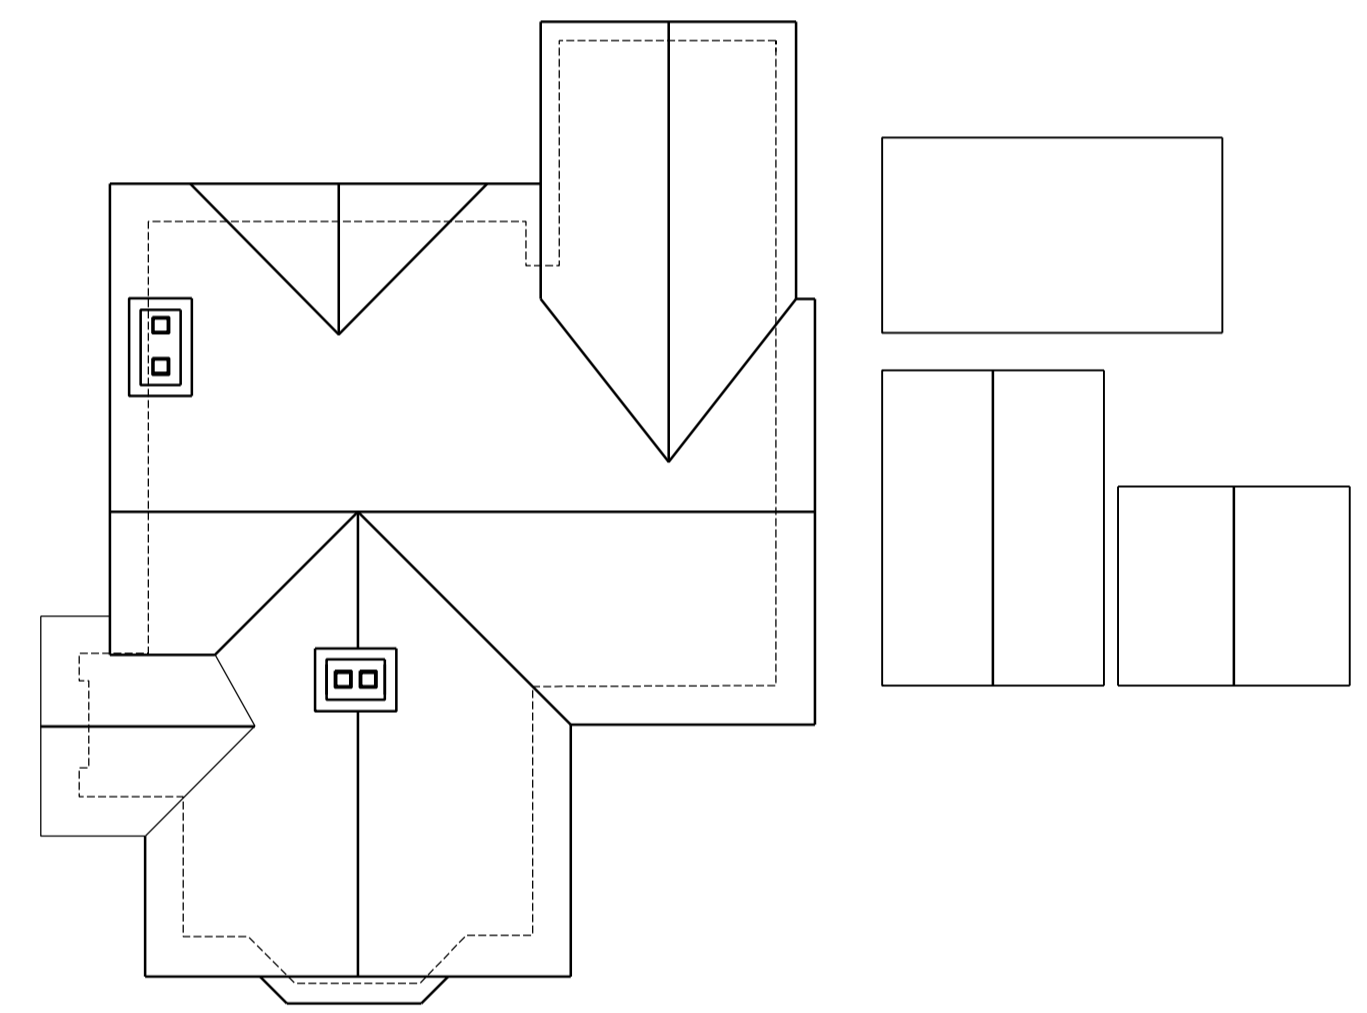

EXISTING ROOF PLAN



SOUTH WEST ELEVATION

MAIN ENTRANCE LEADING TO CARPARK, OSHWAL HALLS AND OSHWAL HOUSE

A	28/02	REMOVAL OF GREY GROUND RECTANGLE	JK / DS
REVISION	DATE	COMMENTS	AUTHOR / CHECKED
■		NORTH STUDIO   116A HIGH STREET   EDGWARE   HA8 7EL	
■		SOUTH STUDIO   MATRIX STUDIOS   91 PETERBOROUGH ROAD   LONDON   SW6 3BU	
■		design@dsquared.co.uk   www.dsquared.co.uk   020 8732 9620	
			<b>DS SQUARED architects</b>
TITLE			
OSHWAL CENTRE GROUNDSMAN COTTAGE			
DETAIL			
EXISTING PLANS AND ELEVATIONS			
DATE	SCALE	PAPER SIZE	AUTHOR / CHECKED
MAR 2023	1:100	A1	JK / DS
DRAWING No.	REVISION	STATUS	
22036 P 01.03	A	FULL PLANNING	
CONTRACTORS MUST CHECK ALL DIMENSIONS ON SITE. ONLY FIGURED DIMENSIONS ARE TO BE WORKED FROM. DISCREPANCIES MUST BE REPORTED TO THE ARCHITECT BEFORE PROCEEDING. © THIS DRAWING IS COPYRIGHT.			
SCALE BAR	0 5 10 15		
m			