


NOTE: HEIGHT OF TREES NOT SURVEYED

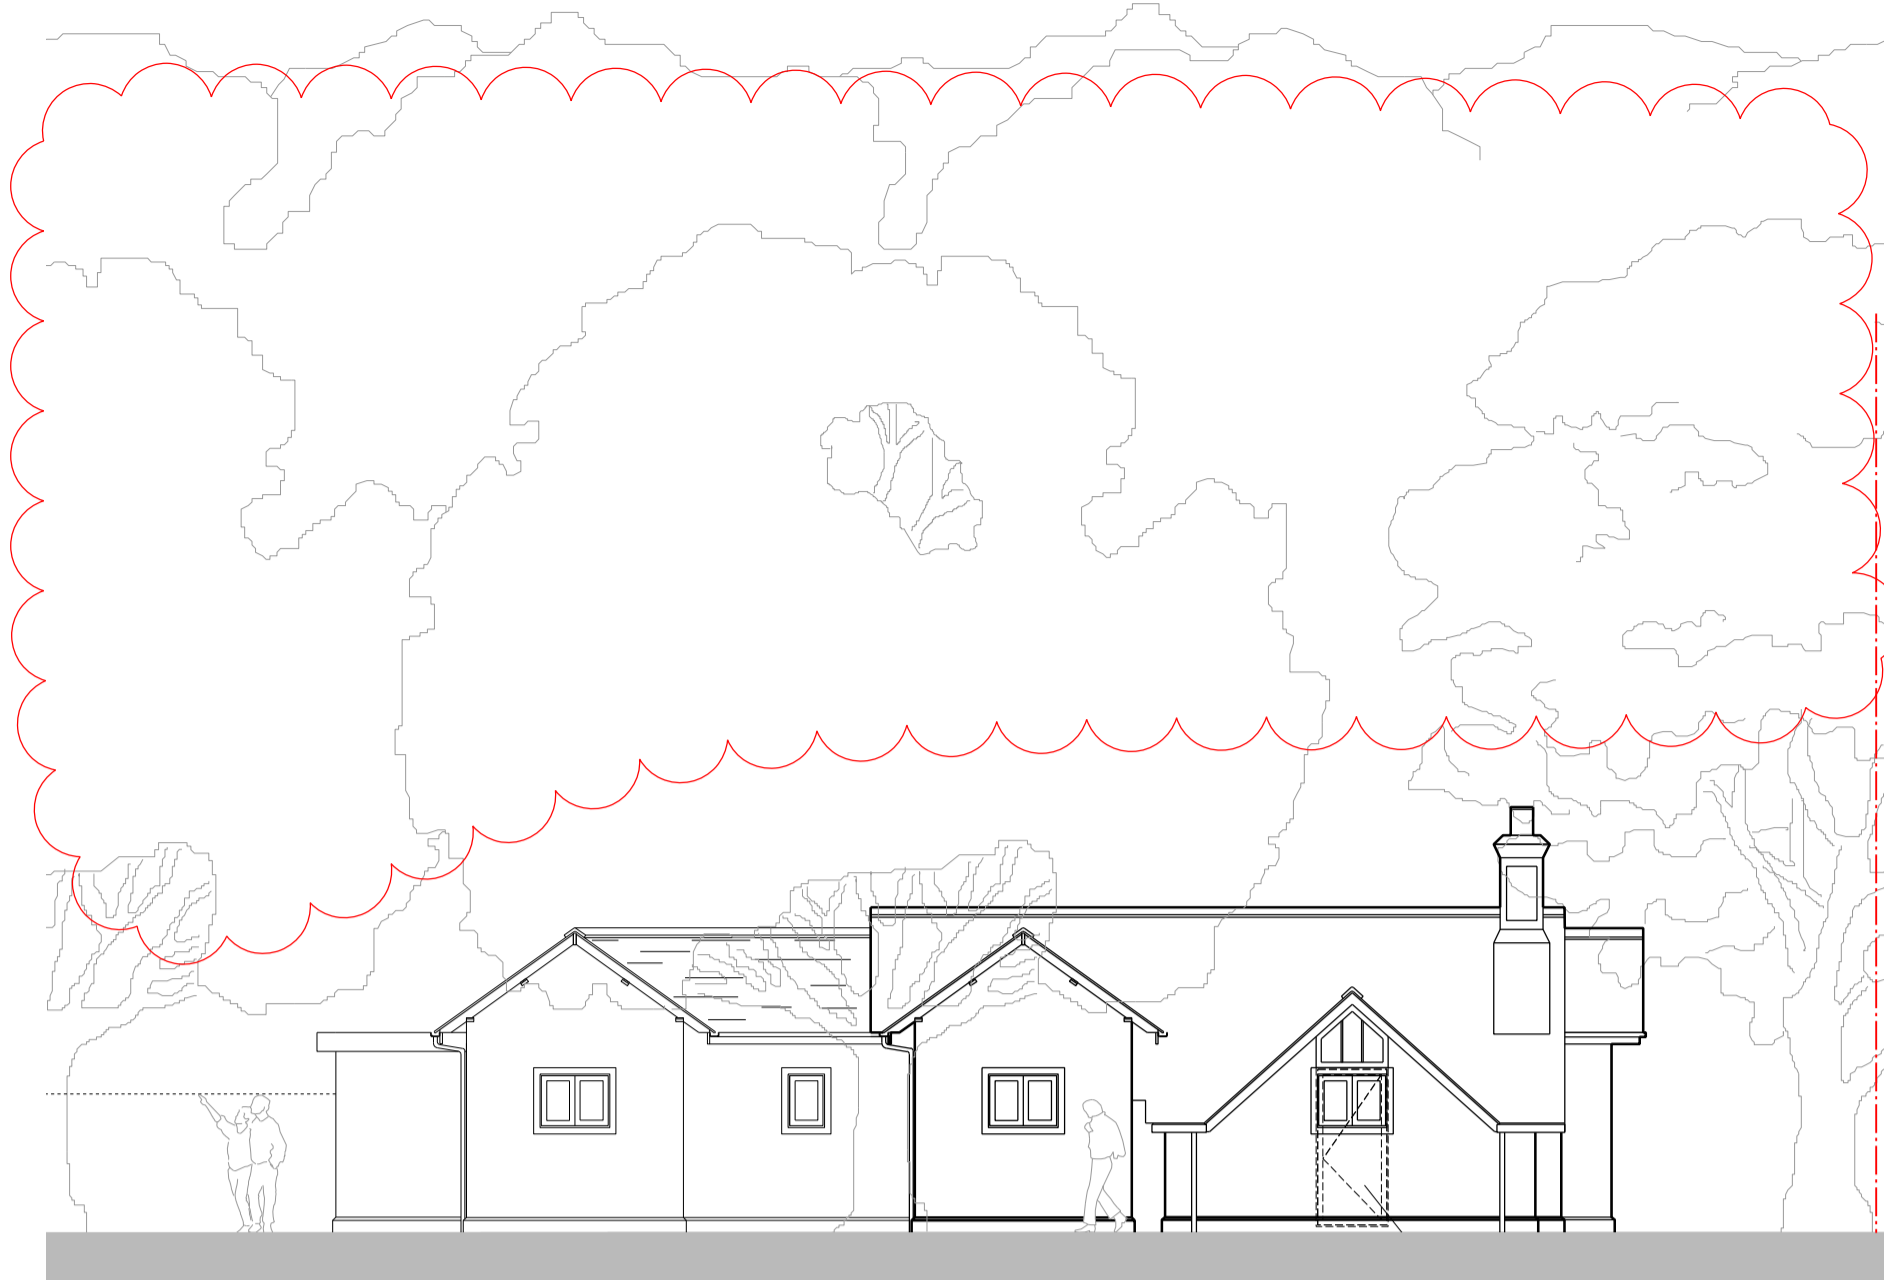

PROPOSED SOUTH EAST ELEVATION



PROPOSED NORTH WEST ELEVATION

EXISTING DOOR REMOVED




PROPOSED NORTH EAST ELEVATION




PROPOSED SOUTH WEST ELEVATION

REAR GARDEN

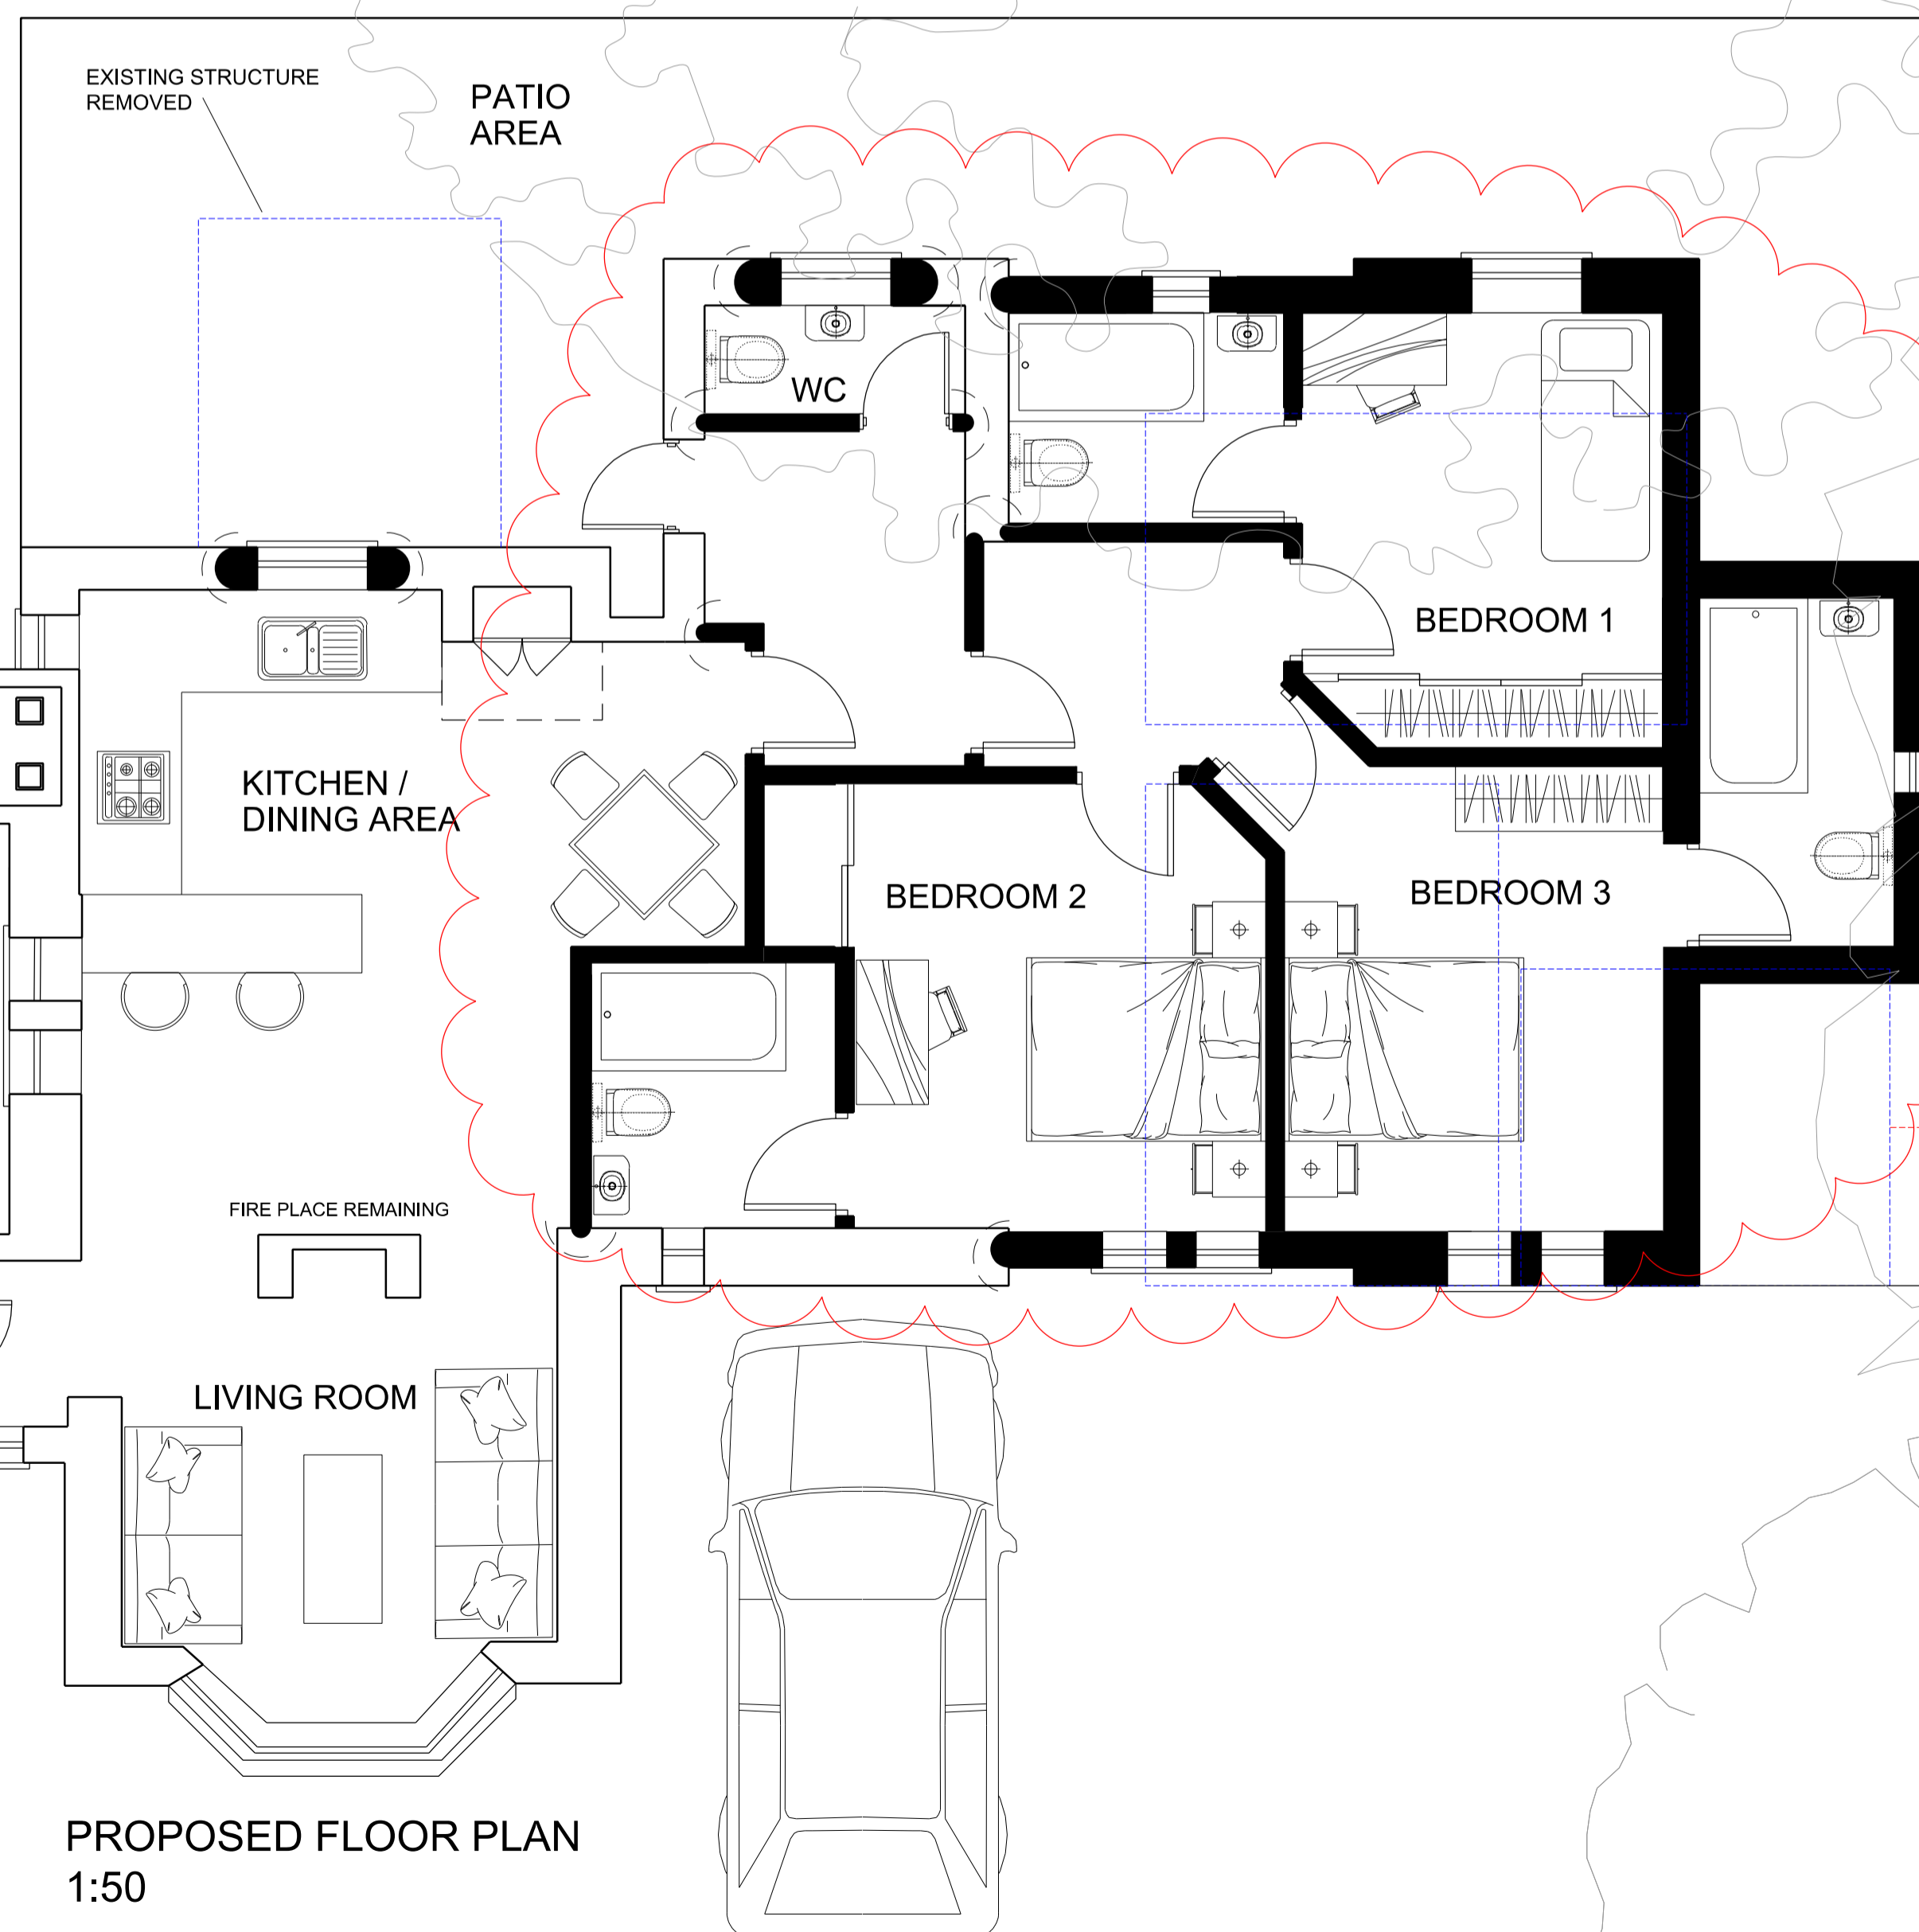

PROPOSED FLOOR PLAN
1:50

EXISTING SHEDS
AND TRAILER
TO BE REMOVED

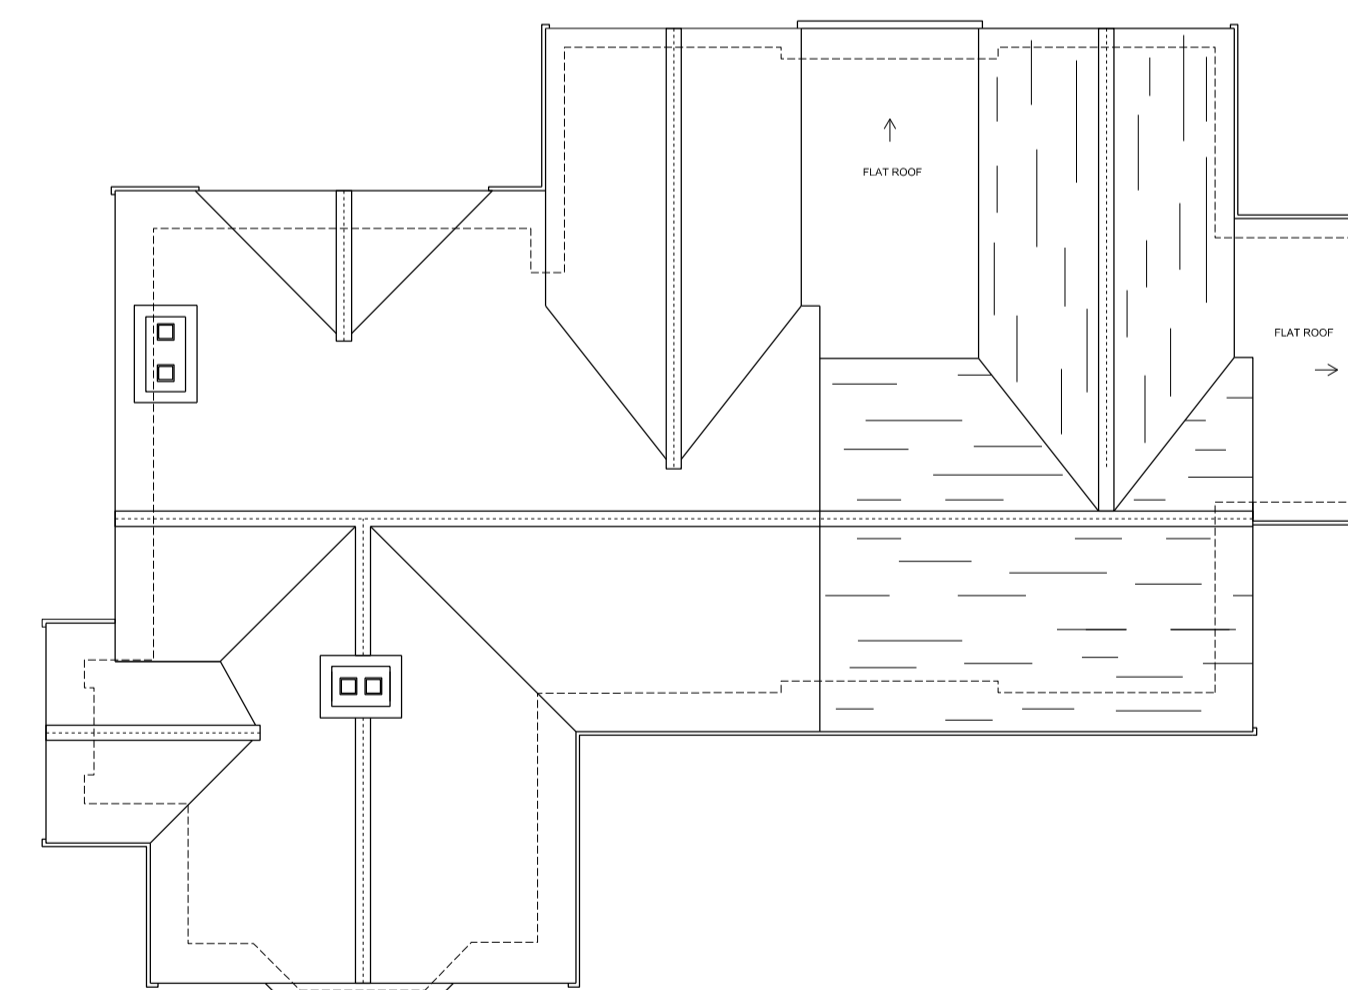

PROPOSED ROOF PLAN

MAIN ENTRANCE LEADING TO
CAR PARK, OSWAL HALLS AND OSWAL HOUSE

REVISION	DATE	COMMENTS	AUTHOR / CHECKED
A	28/02	NORTH ARROW, GREYSCALE TREES, AMENDED WALL INFILL	JK / DS
<p>■ NORTH STUDIO 116A HIGH STREET EDGWARE HA8 7EL ■ SOUTH STUDIO MATRIX STUDIOS 91 PETERBOROUGH ROAD LONDON SW6 3BU ■ design@dsquared.co.uk ■ www.dsquared.co.uk ■ 020 8732 5620</p>			
DS SQUARED architects			
TITLE OSHWAL CENTRE GROUNDSMAN COTTAGE			
DETAIL PROPOSED PLANS AND ELEVATIONS			
DATE	SCALE	PAPER SIZE	AUTHOR / CHECKED
MAR 2023	1:100, 1:50	A1	JK / DS
DRAWING No.	REVISION	STATUS	
22036 P 01.04	A	FULL PLANNING	
CONTRACTORS MUST CHECK ALL DIMENSIONS ON SITE. ONLY FIGURED DIMENSIONS ARE TO BE WORKED FROM. DISCREPANCIES MUST BE REPORTED TO THE ARCHITECT BEFORE PROCEEDING. © THIS DRAWING IS COPYRIGHT.			
SCALE BAR			
m	1	5	10 15