

NOTES:

All other design team elements, where indicated, have been imported from the consultant's drawings and reference should be made to the individual consultant's drawings for exact setting out, size and type of component.


Discrepancies and / or ambiguities within this drawing, between it and the information given elsewhere, must be reported immediately to the architect for clarification before proceeding.

All works are to be carried out in accordance with the latest British Standards and Codes of Practice unless specifically directed otherwise in the specification.


Responsibility for the reproduction of this drawing in paper form, or if issued in electronic format, lies with the recipient to check that all information has been replicated in full and is correct when compared to the original paper or electronic image. Graphical representations of equipment on this drawing have been co-ordinated, but are approximations only. Please refer to the Specifications and / or Details for actual sizes and / or specific contractor construction information.




Canopy 1- Existing North East Elevation
Scale 1:100

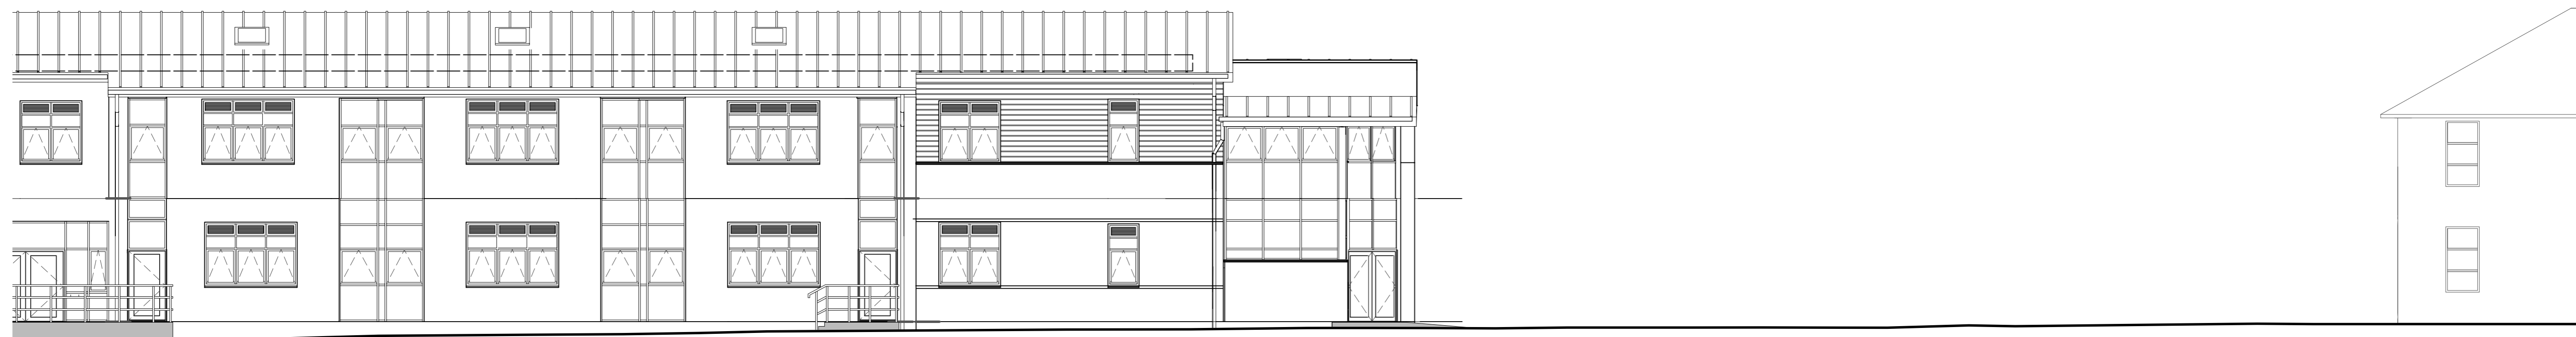


Canopy 1- Existing South East Elevation
Scale 1:100

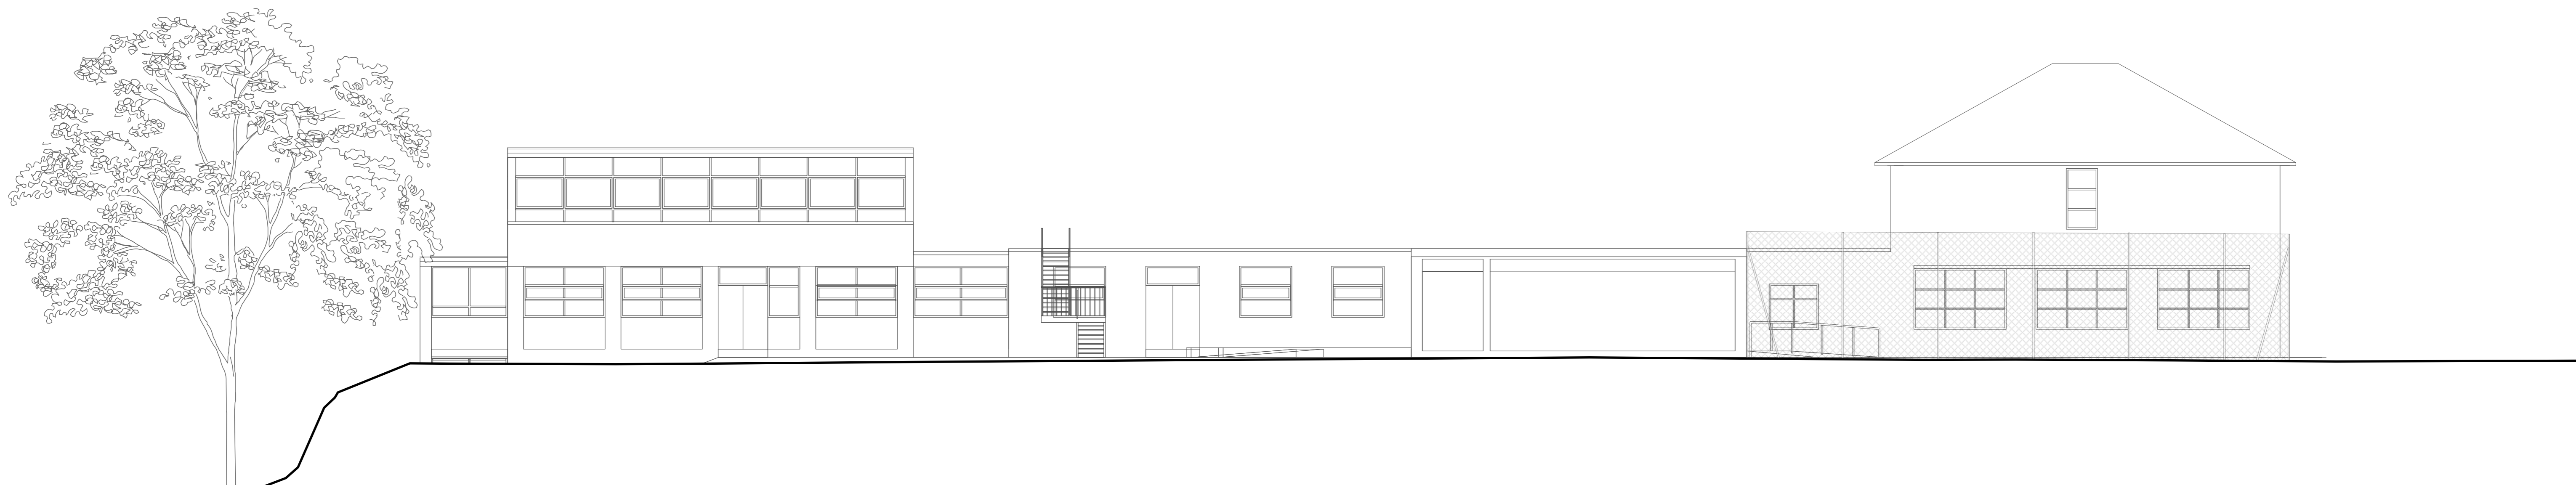

Canopy 1- Existing South West Elevation
Scale 1:100

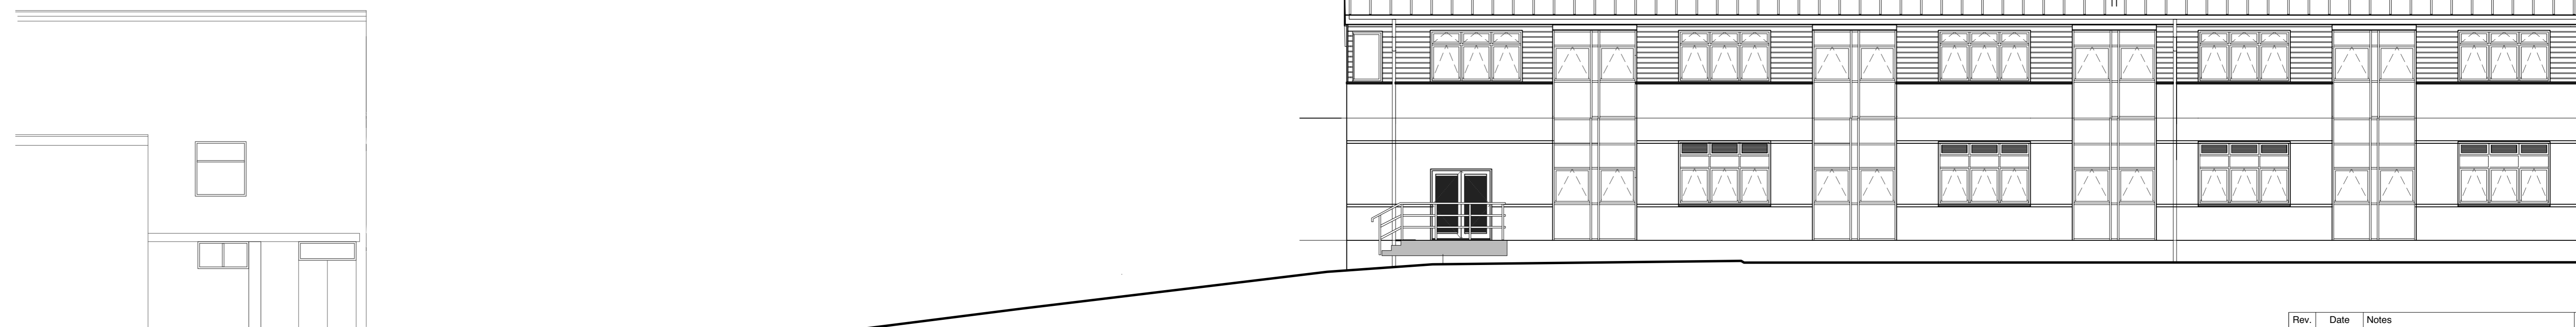

Canopy 1- Existing North West Elevation
Scale 1:100

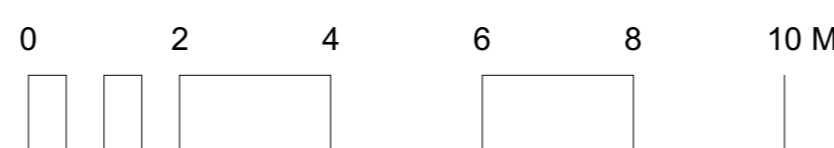

Lyster Grillet & Harding
Architect
1 Pemberton Place
Cambridge CB2 1XB
01223 351626

admin@lgharchitects.com
www.lgharchitects.com
Copyright © 2017 Lyster Grillet & Harding Ltd. All rights reserved.

job title
**Stanborough School
Dining Canopies**

date 19.11.20
drawn TM
scales 1:100 @ A1
scales @ A3 1:50 @ A3

client
Governors of Stanborough School

building + drawing title
**Canopy 1
Existing Elevations**

Rev.	Date	Notes	By	Chk
		Clouded Areas Indicate revisions since last issue		
		work stage	TECHNICAL DESIGN	
		drawing status	PLANNING	
		job no. + work stage + building + drawing no.	2235 03 0004	revision -