

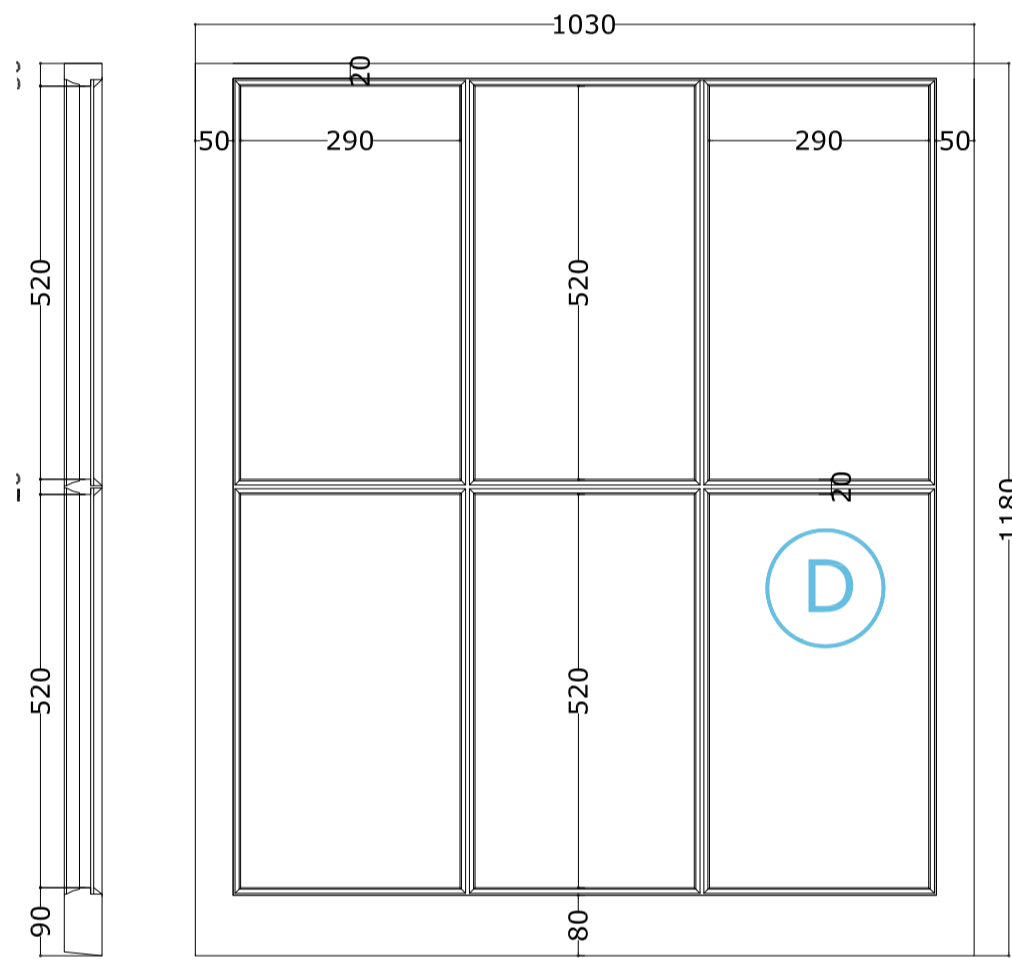


WINDOWS 21-23


UPPER WINDOW
Scale 1:10

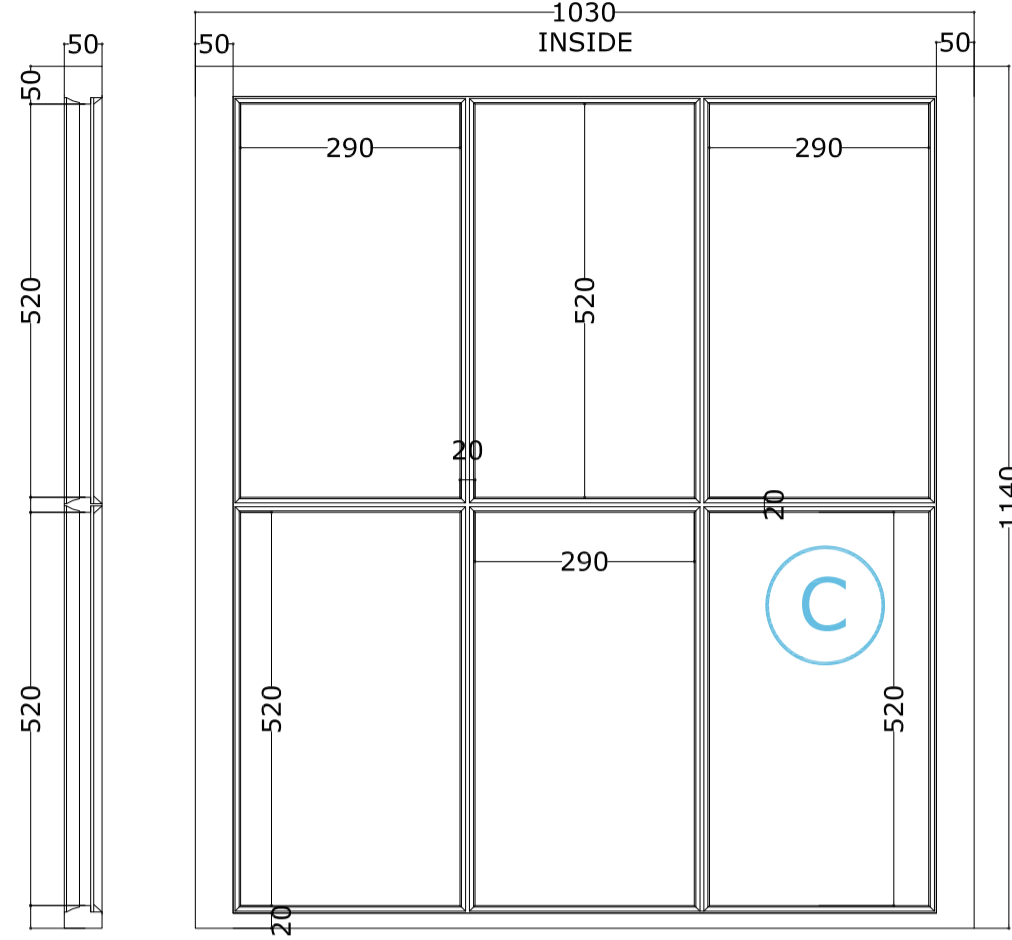

LOWER WINDOW

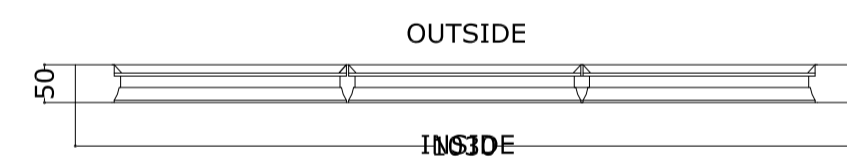


LOWER WINDOW UPPER WINDOW
Scale 1:2

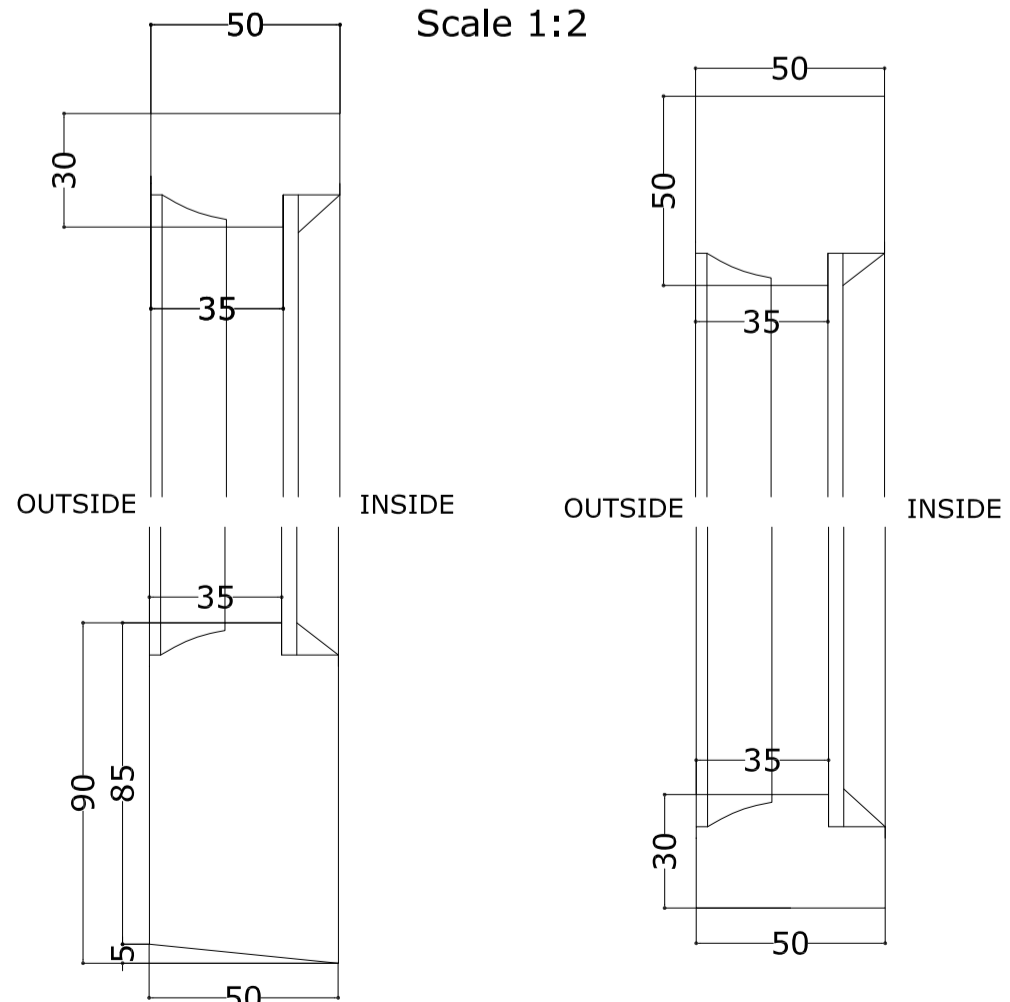


WINDOWS	SIDE	FLOOR	TYPE
N. 21-22-23	EAST	GROUND	SASH DOUBLE HUNG


INSIDE LININGS ELEVATION
Scale 1:10

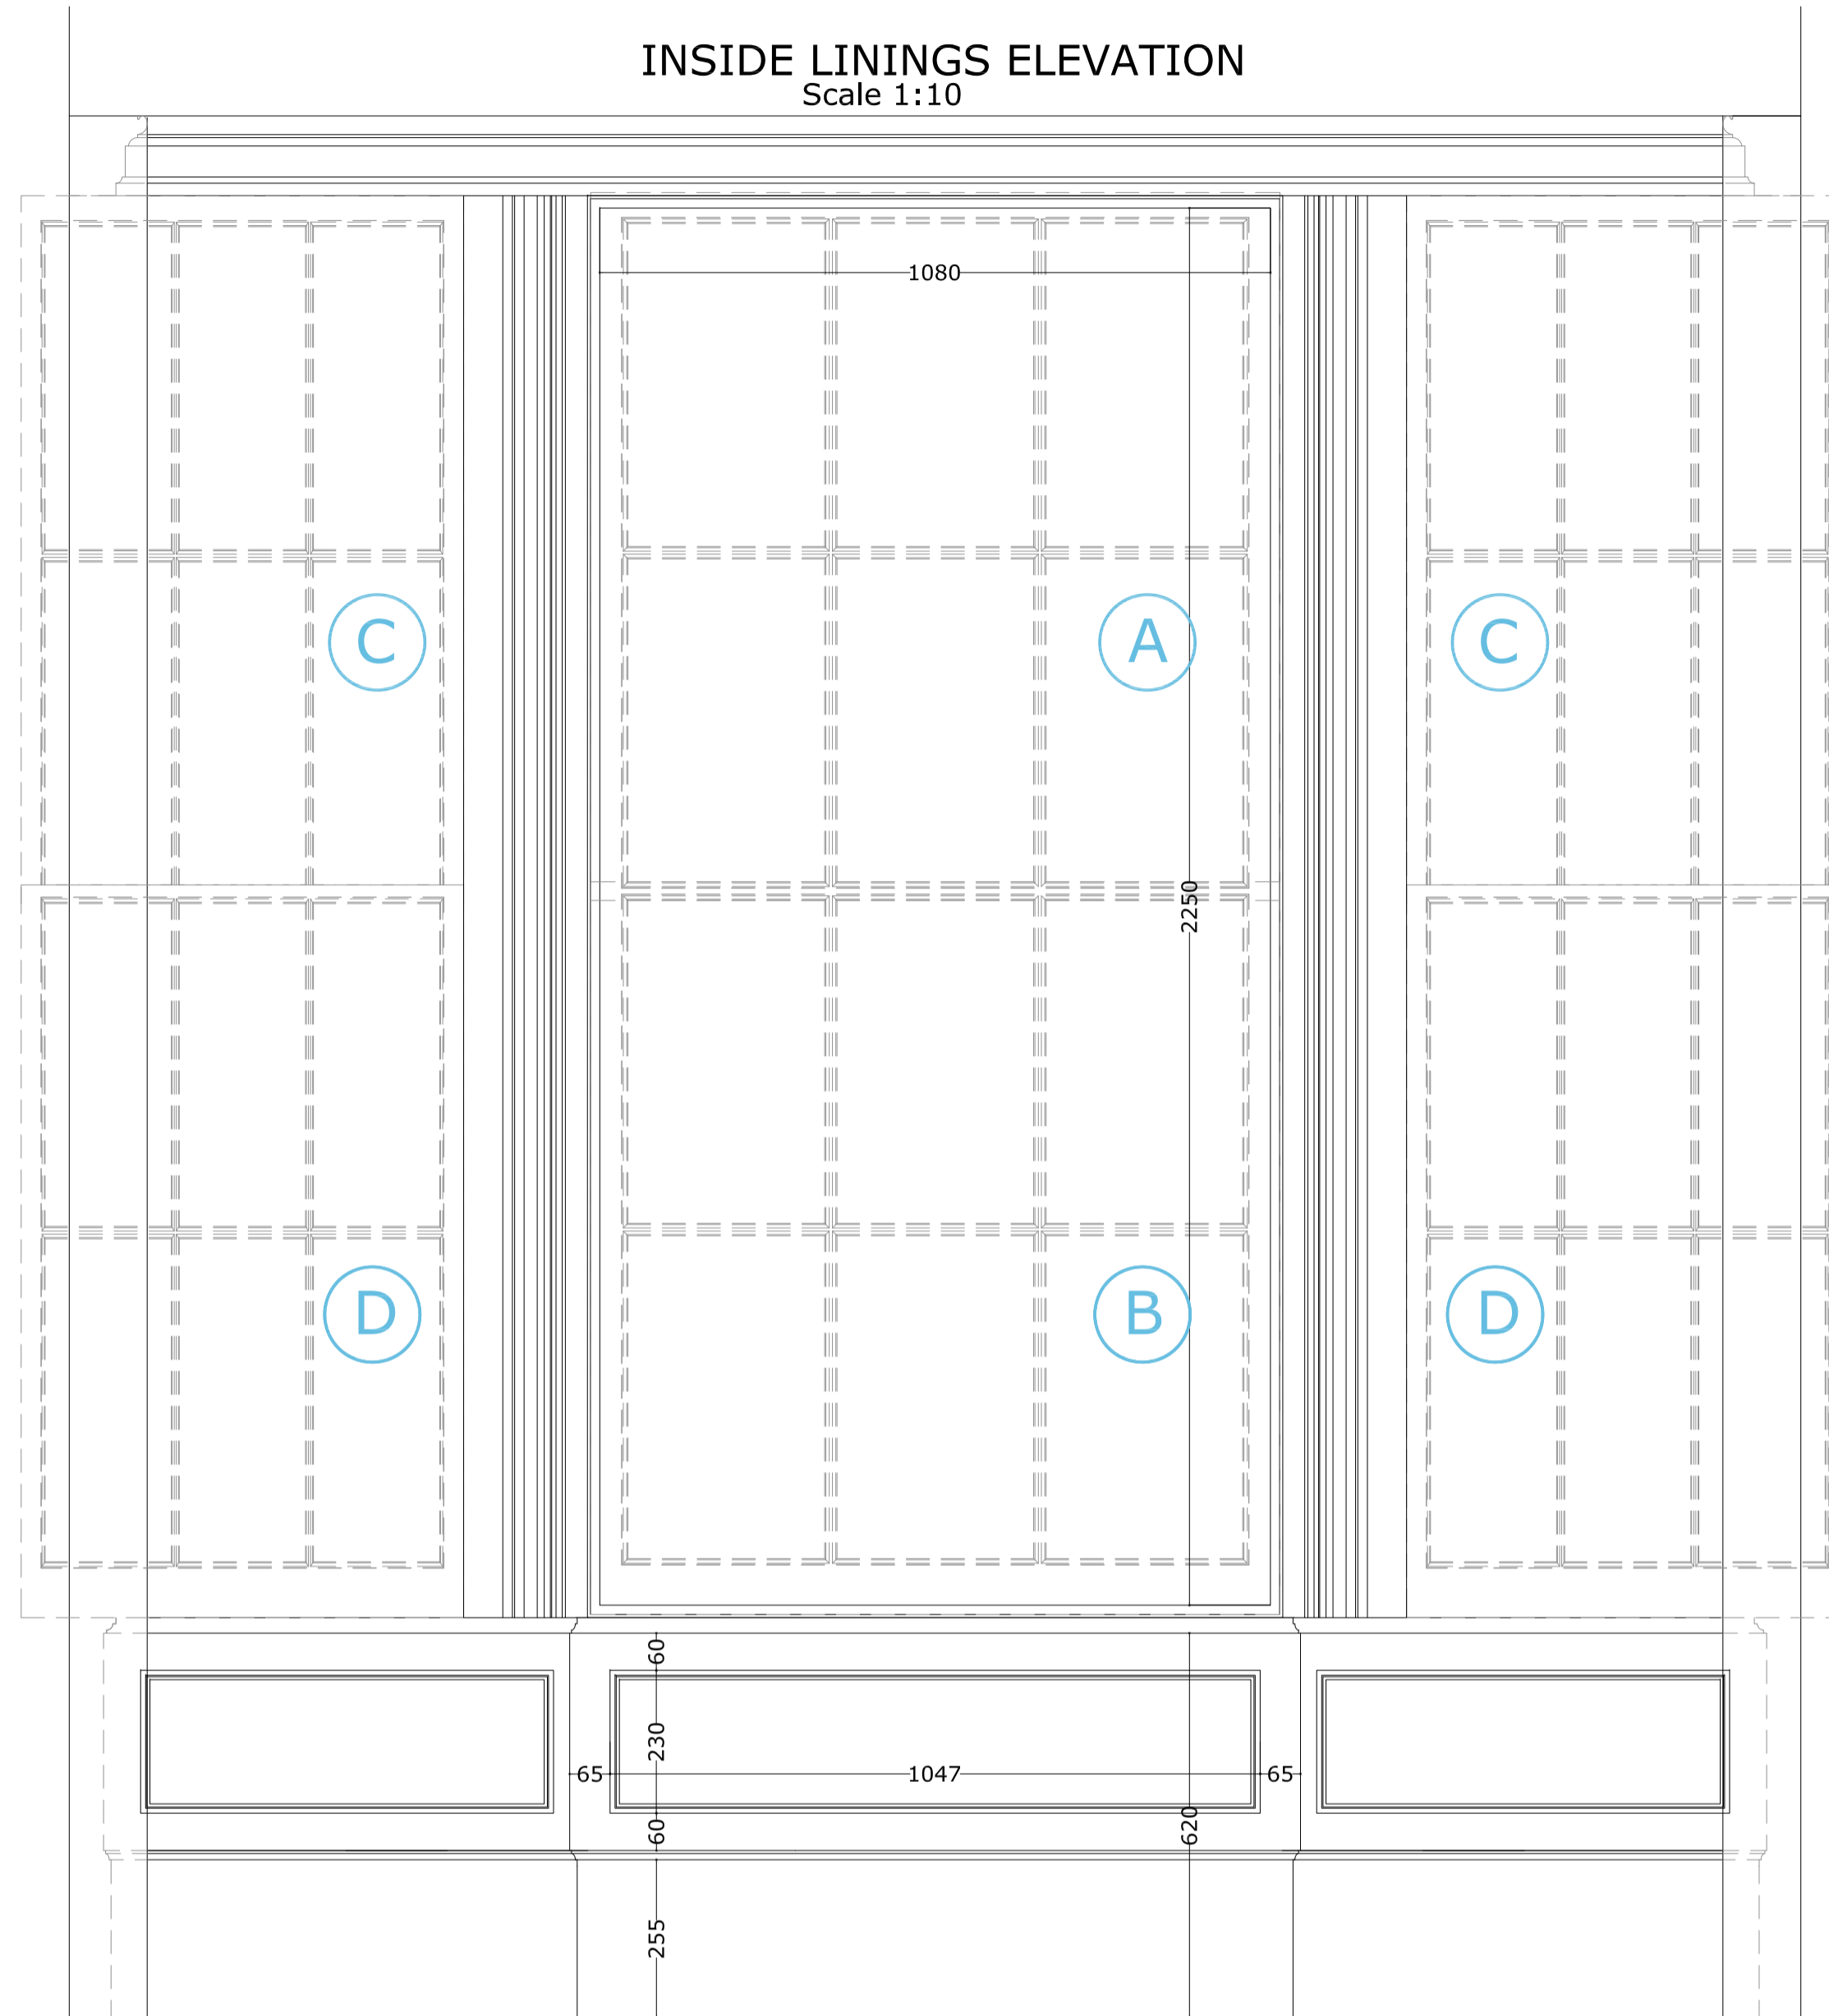



PLAN SECTION
Scale 1:10

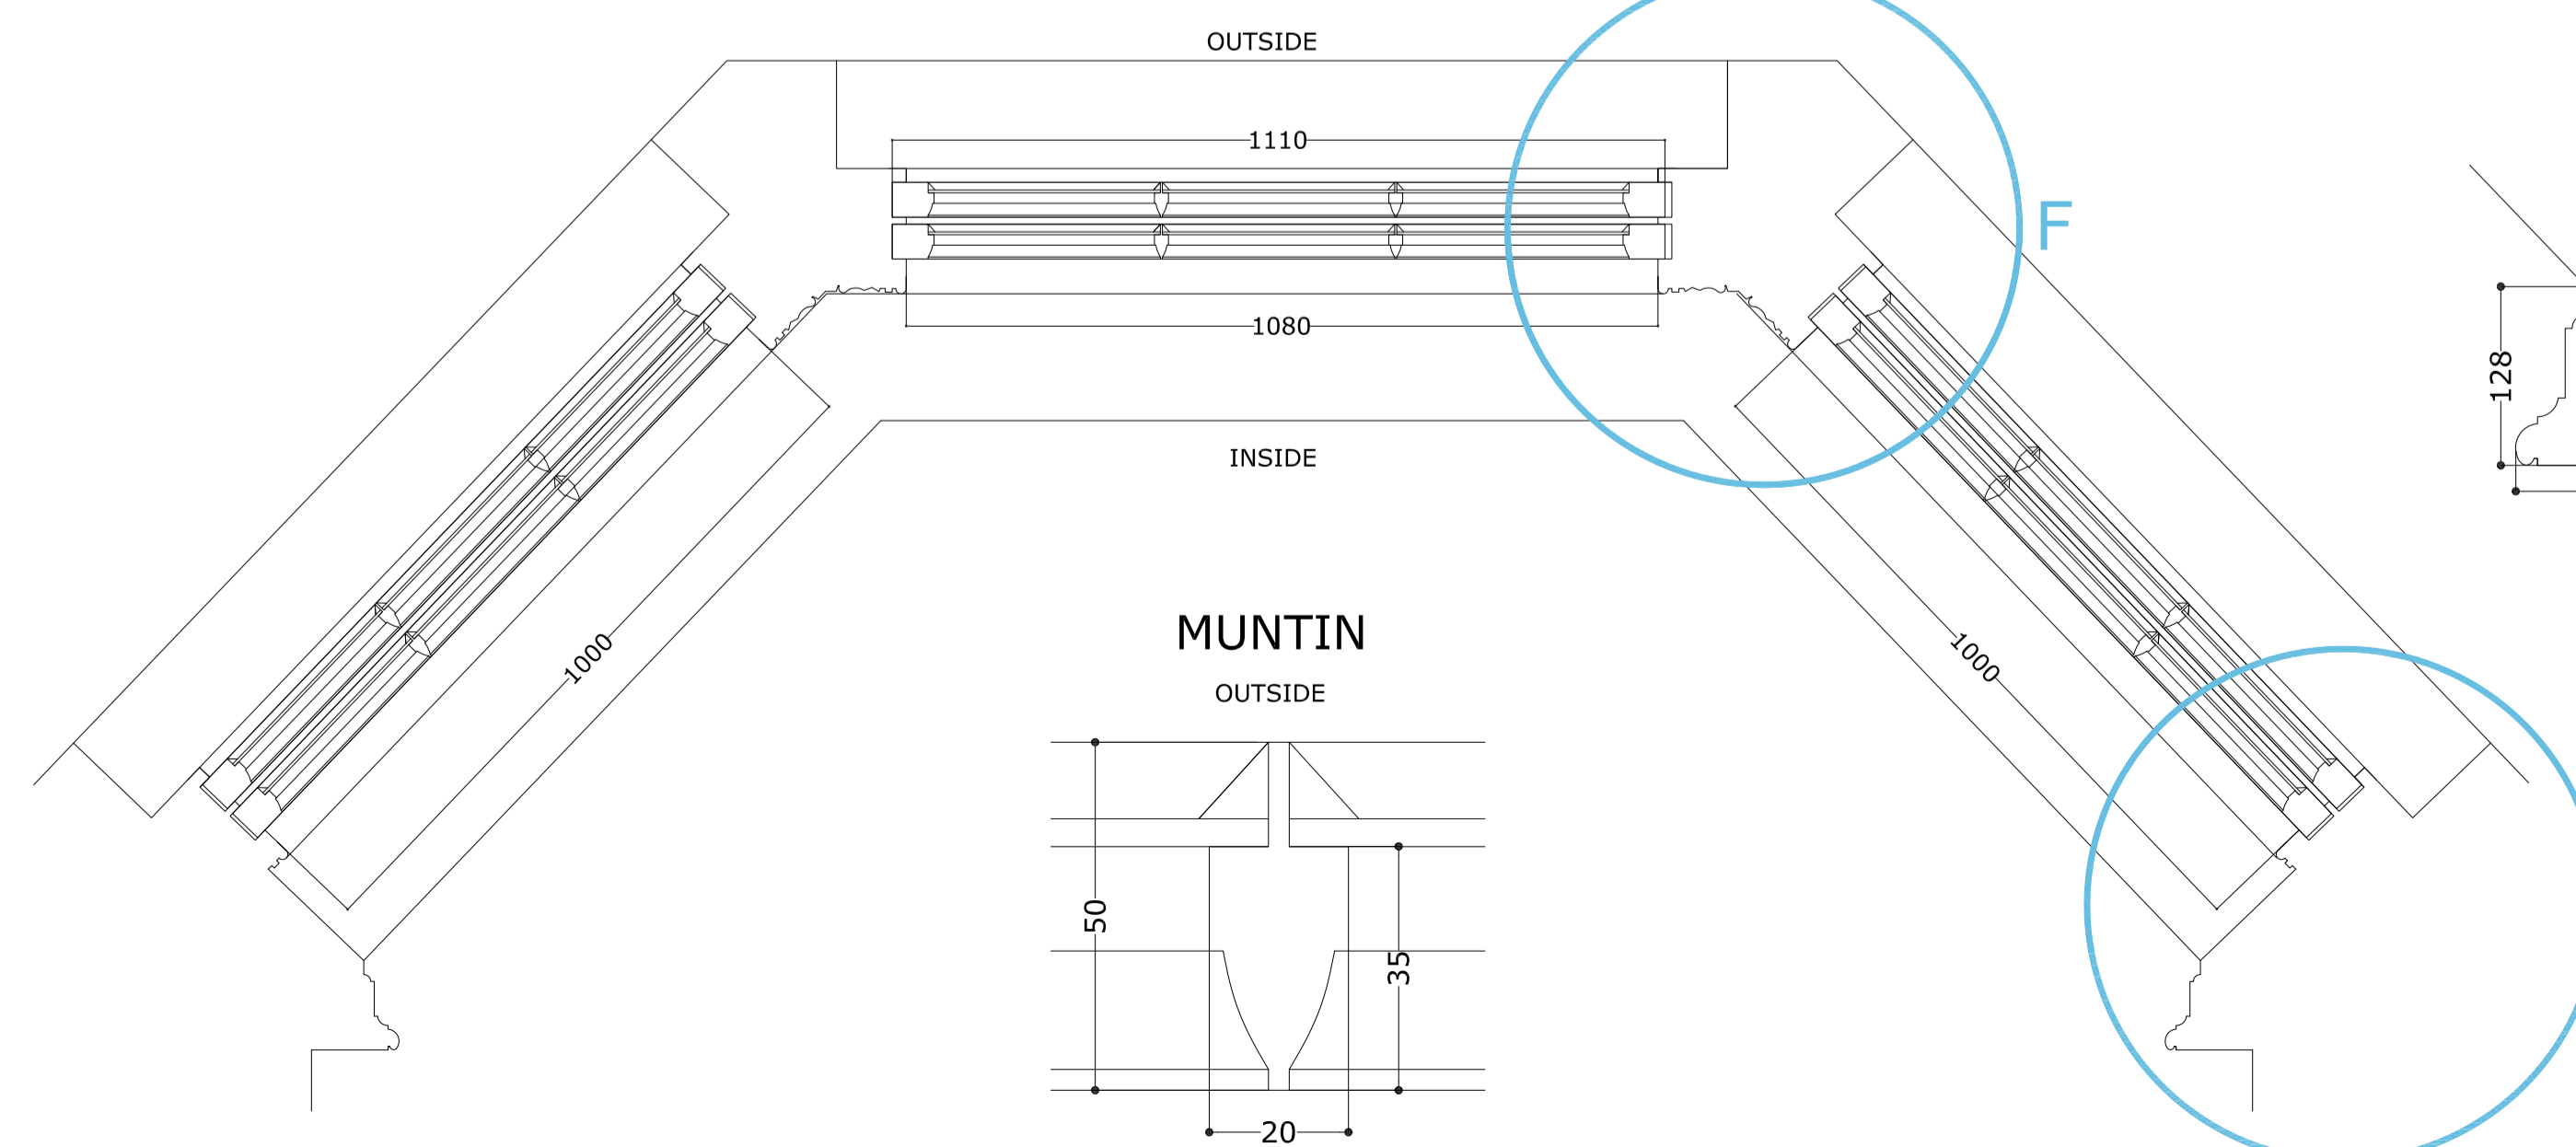



MUNTIN

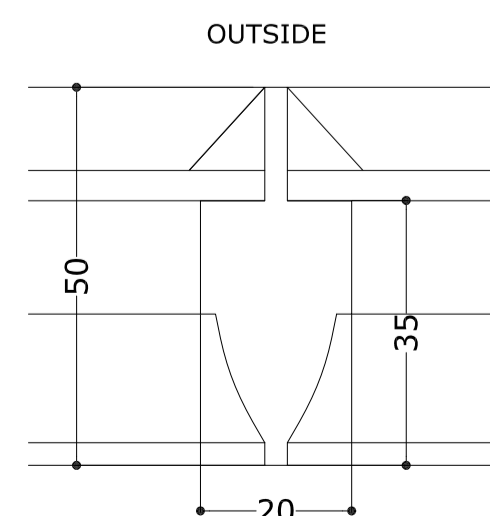

WINDOWS 22 UPPER WINDOW
Scale 1:10

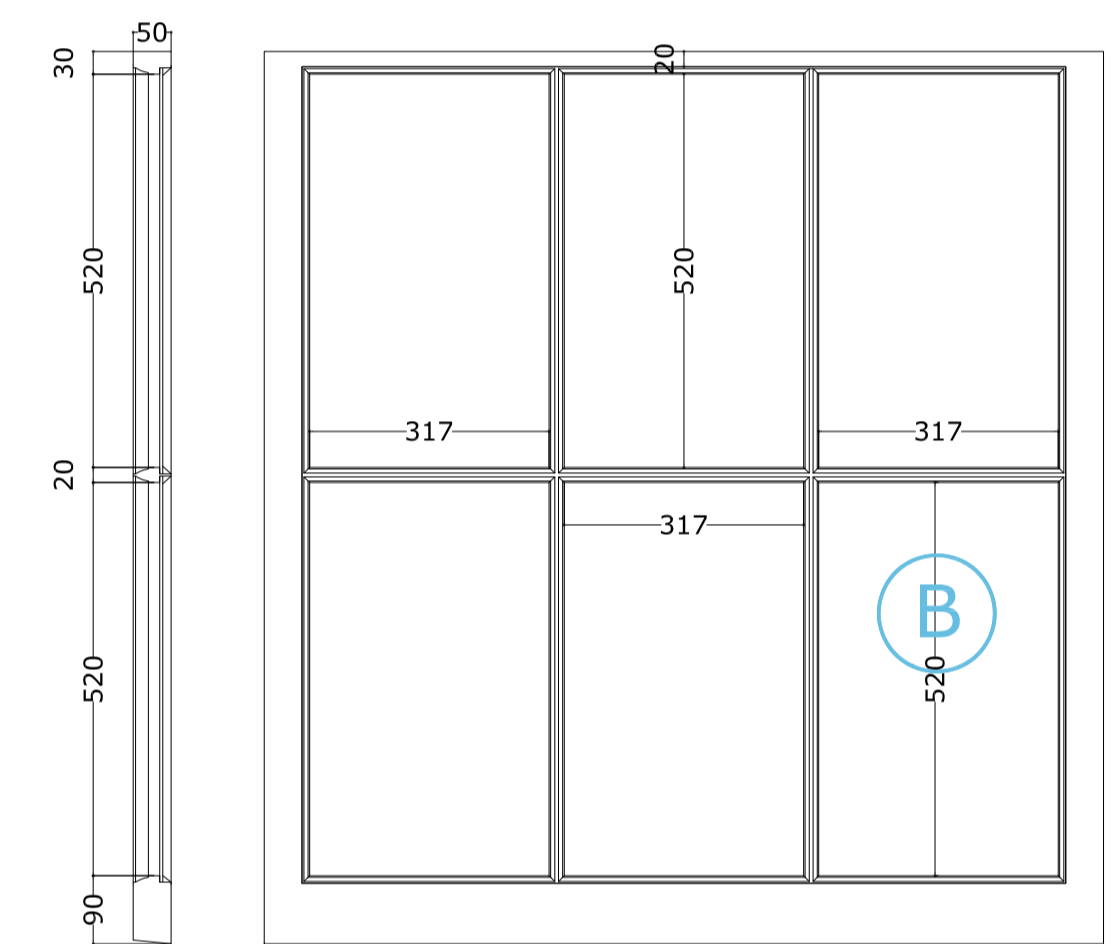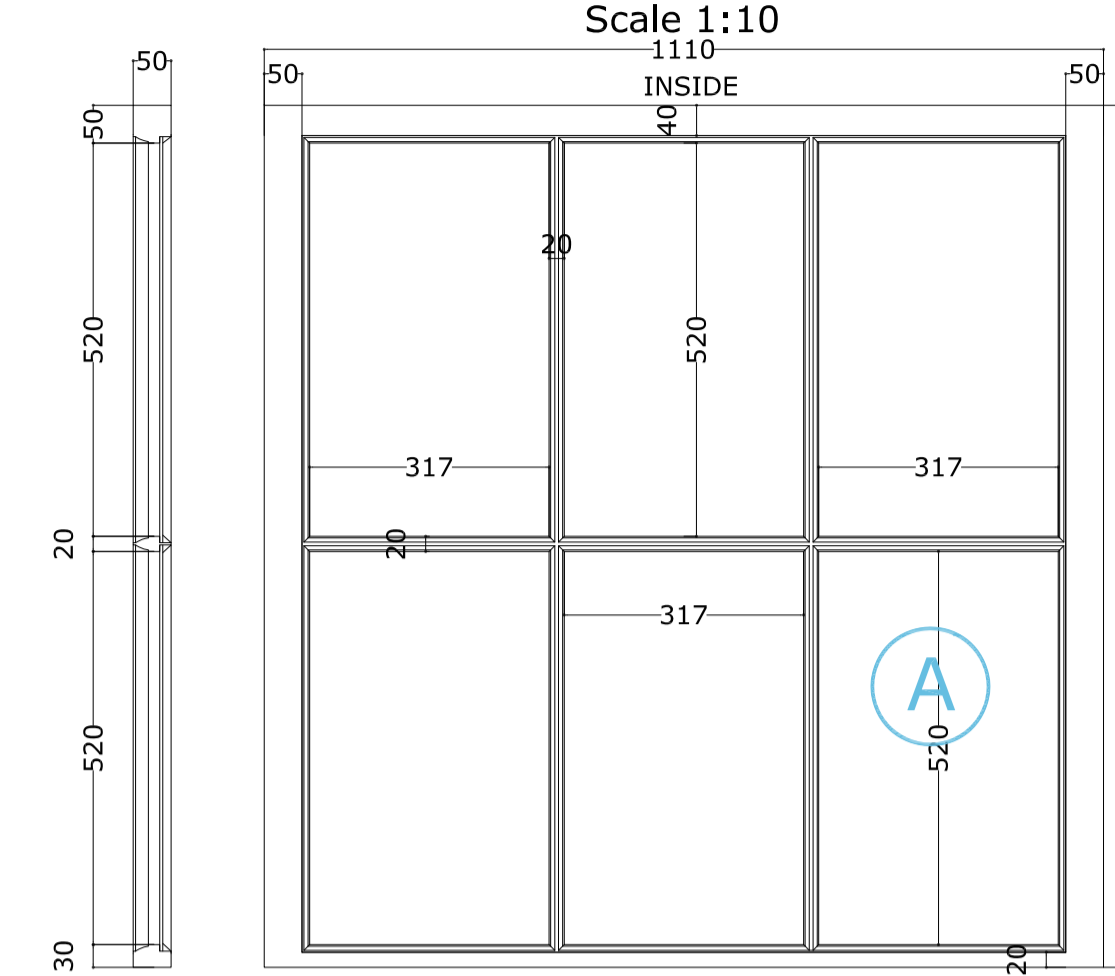


LOWER WINDOW

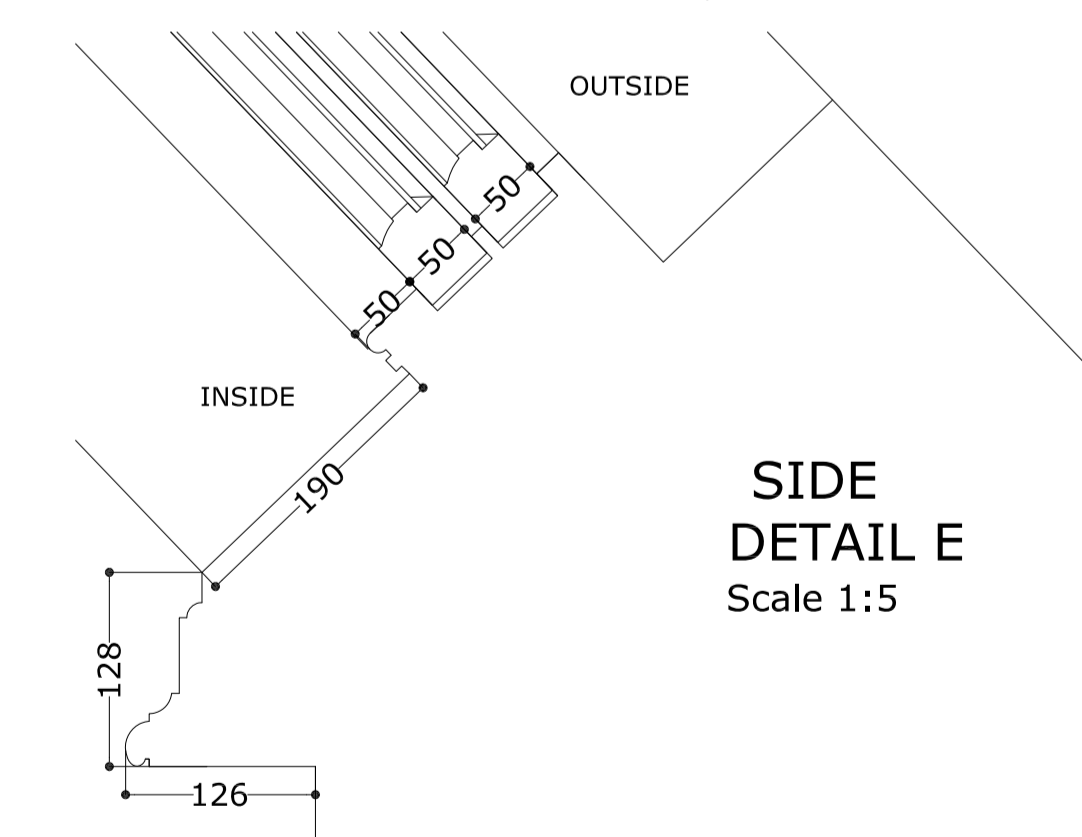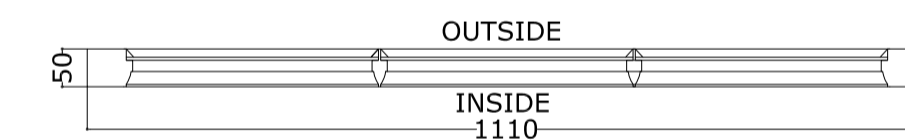

SIDE
DETAIL E
Scale 1:5

CENTRAL
DETAIL F
Scale 1:5

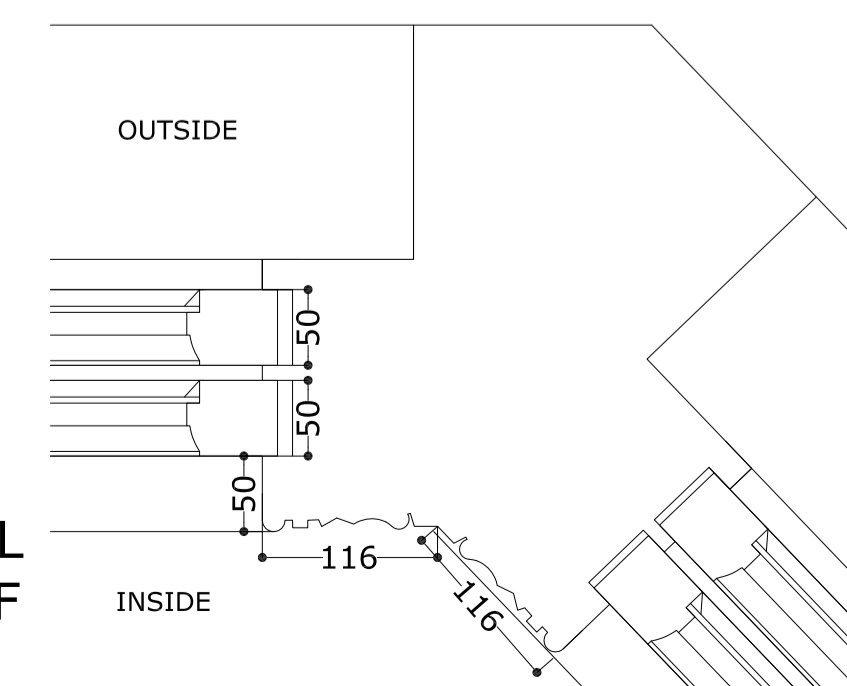

GENERAL NOTES

All dimensions to be checked on site and any discrepancy to be notified to the supervising officer.
No dimension to be scaled from the drawings for construction purposes unless otherwise indicated. All work is to comply with Building Regulations including amendments made in April 2002.
The sole purpose of this drawing is the procurement of Planning Permission and Building Regulation approval and work is NOT to commence before such approvals.
Where this drawing is used for the works full specifications should be agreed with the tenderer to include Heating, Plumbing & other services where required.
Heating work or other appliances involving Gas should be carried out by a 'CORGI' approved contractor.



EAST ELEVATION



REVISION	DESCRIPTION	BY	DATE

Saloria
CHARTERED ARCHITECTS
Unit 26 Cygnus Business Centre, Dalmeyer Road NW10 2XA
Tel.: +44 (020) 8451 7833 +44 (020) 8459 9600
Fax: +44 (020) 8451 3370
Email: l.vekaria@saloria.co.uk website: www.saloria.co.uk

PROJECT EXISTING WINDOWS - SURVEY - MAIN HOUSE AT OSHWAL CENTRE COOPERS LANE ROAD NORTHAW HEARTFORDSHIRE EN6 4DG

DRAWING TITLE WINDOWS 21-22-23	
DATE 15.05.2015	DRAWN BY DP
SCALE VARIOUS@A1, VARIOUS-1/2@A3	CHECKED BY LV
DRAWING NO. 6842-61-P0	REVISION