
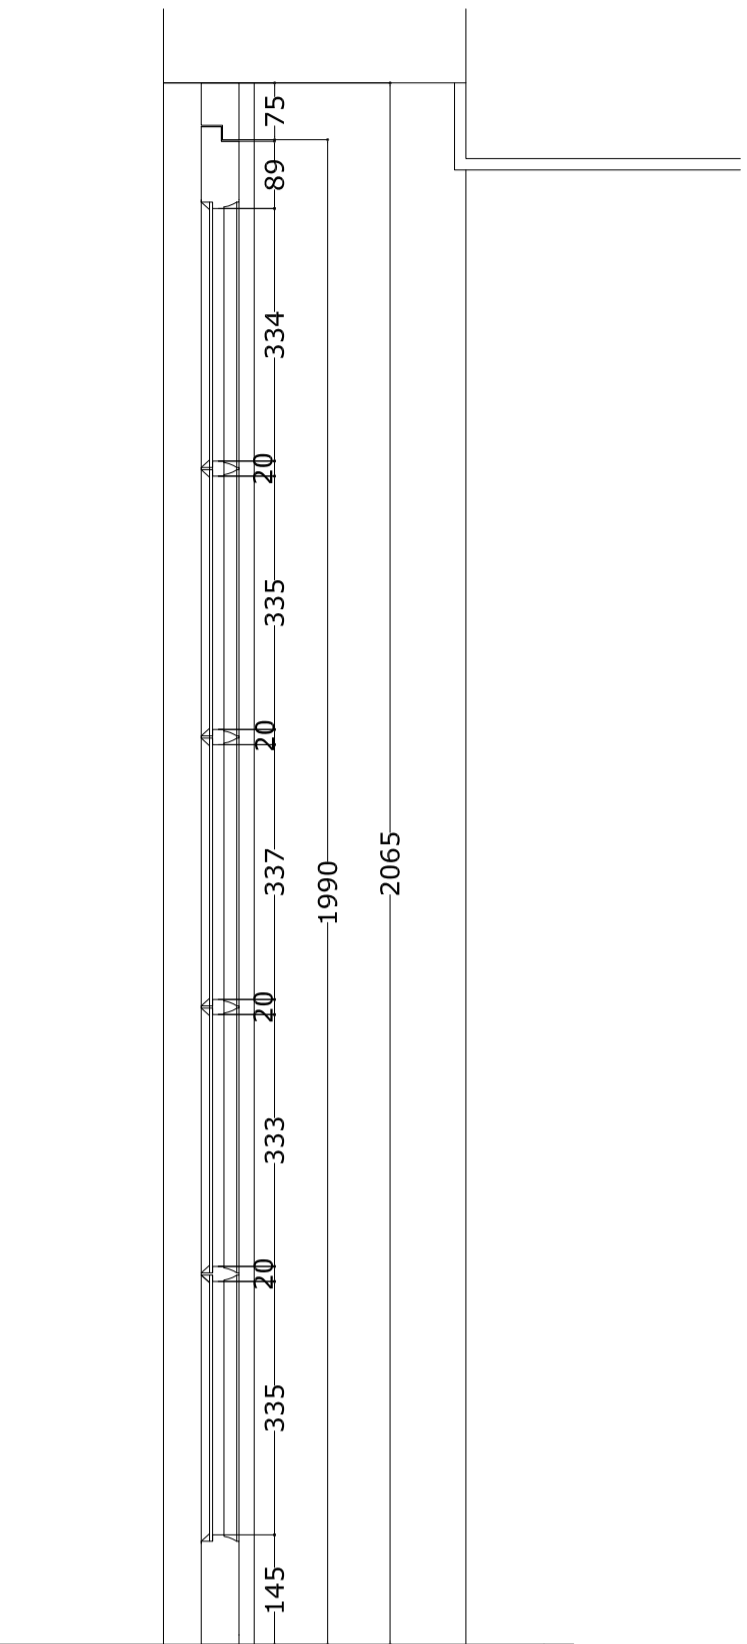


WINDOW	SIDE	FLOOR	TYPE
N.36	NORTH	FIRST	FRENCH WINDOW

**INSIDE LININGS ELEVATION**

Scale 1:10

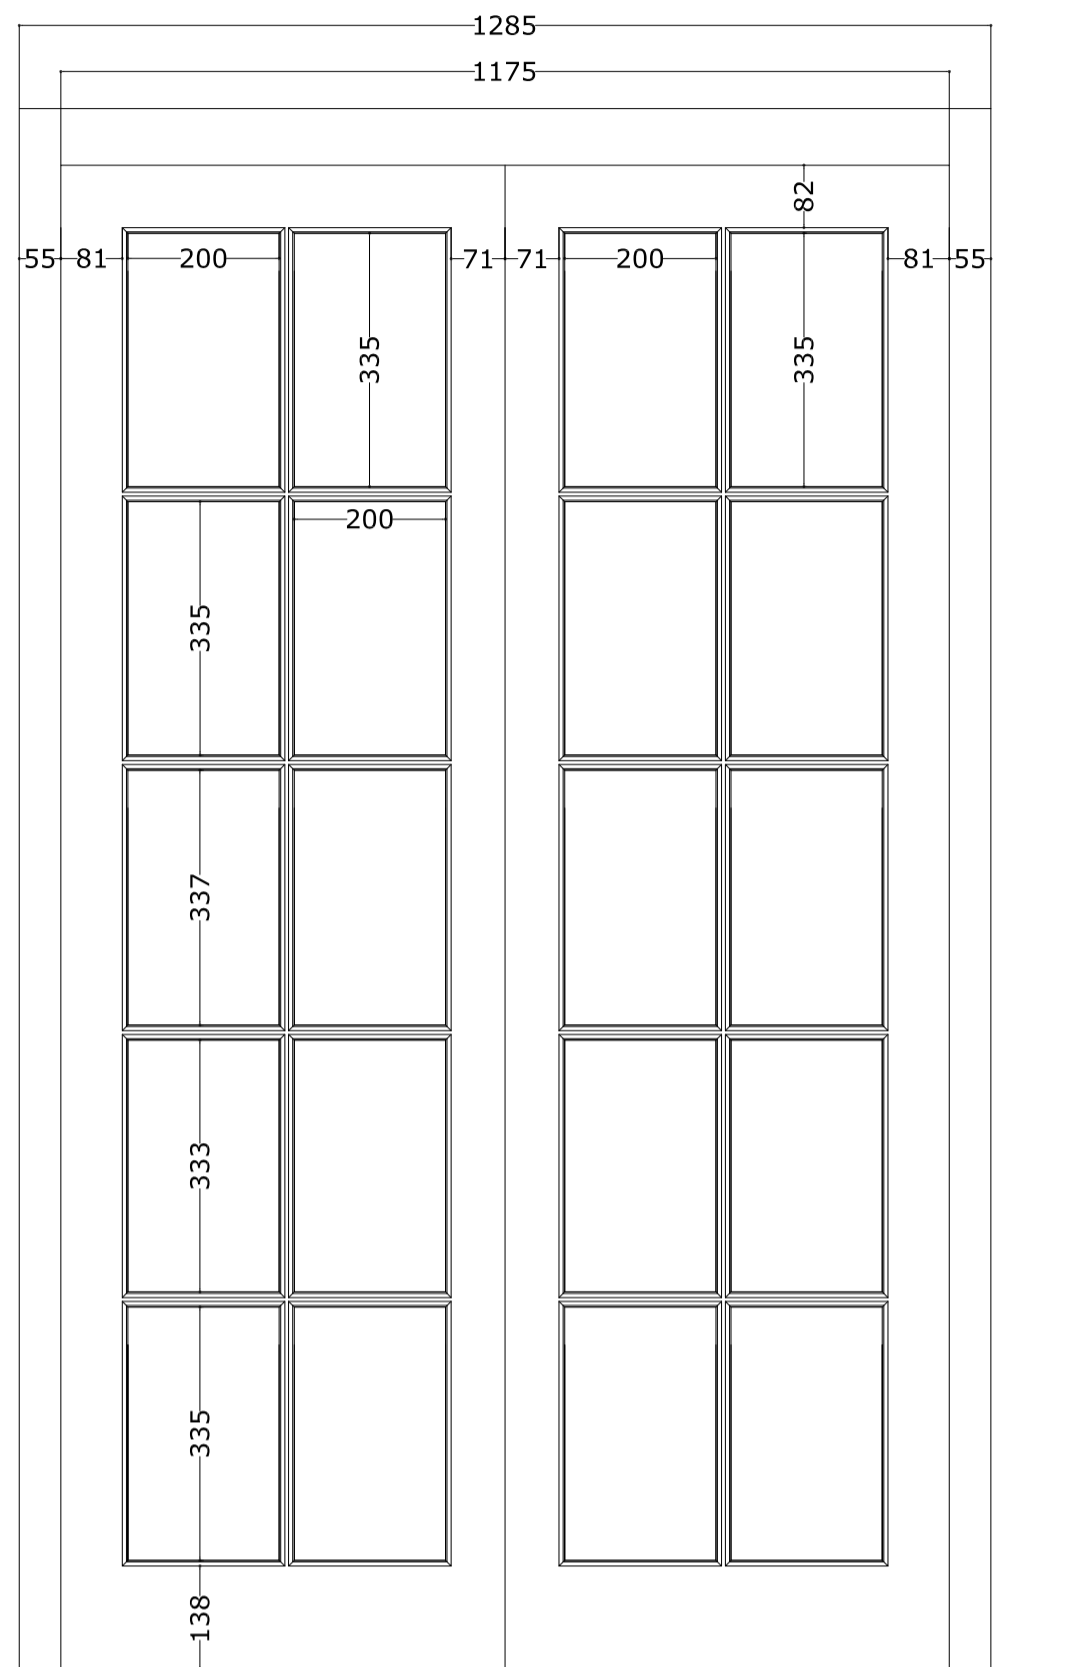

**VERTICAL SECTION**  
Scale 1:10

**DW 36**





**W 37**

WINDOW	SIDE	FLOOR	TYPE
N.37	NORTH	FIRST	SASH DOUBLE HUNG

**INSIDE LININGS ELEVATION**



Scale 1:10

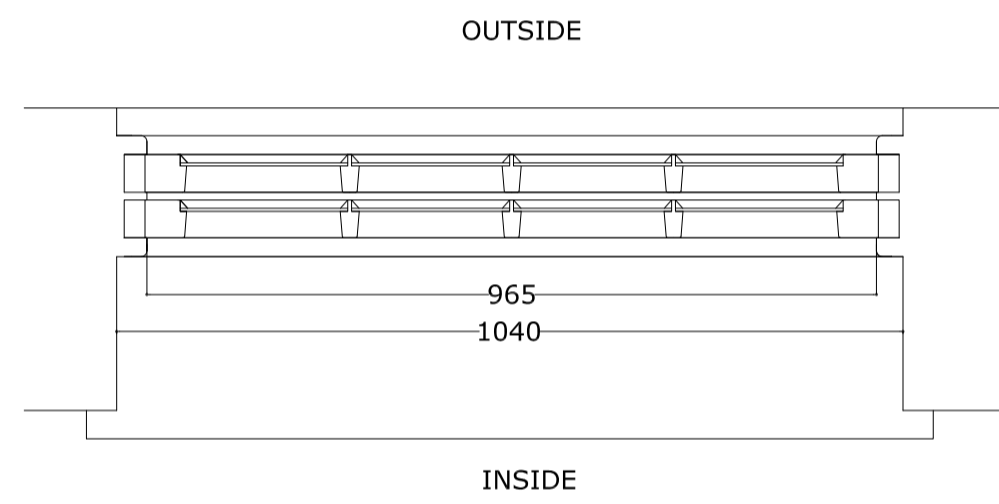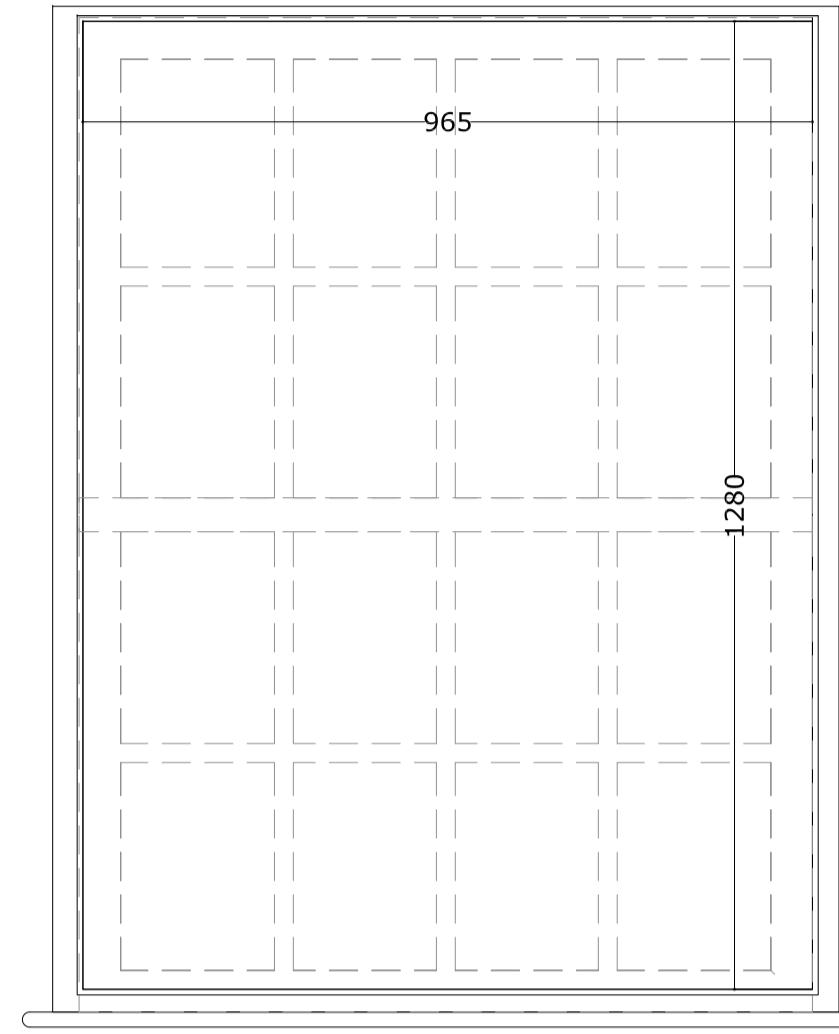

**PLAN SECTION**  
Scale 1:10


**UPPER WINDOW**

Scale 1:10

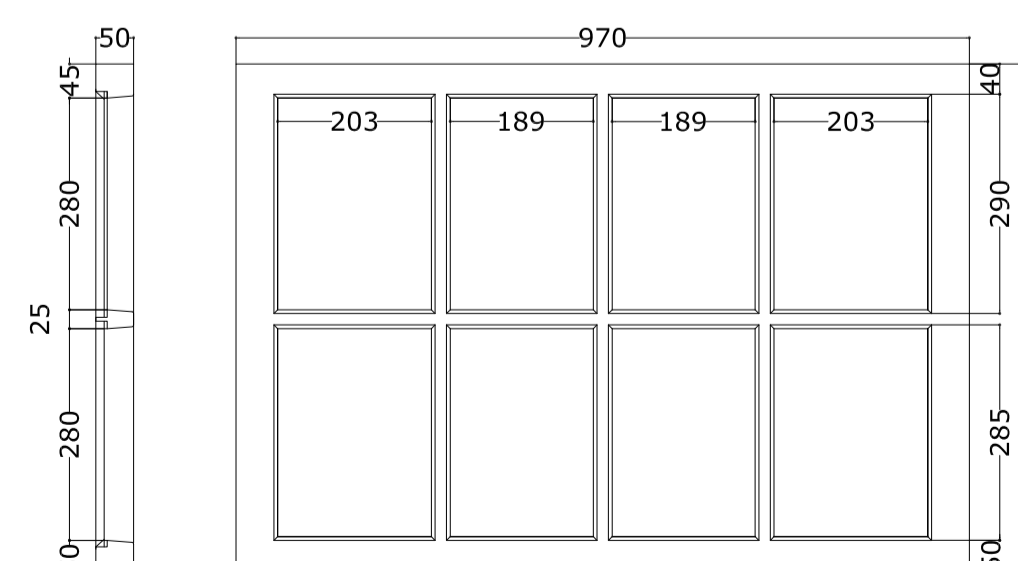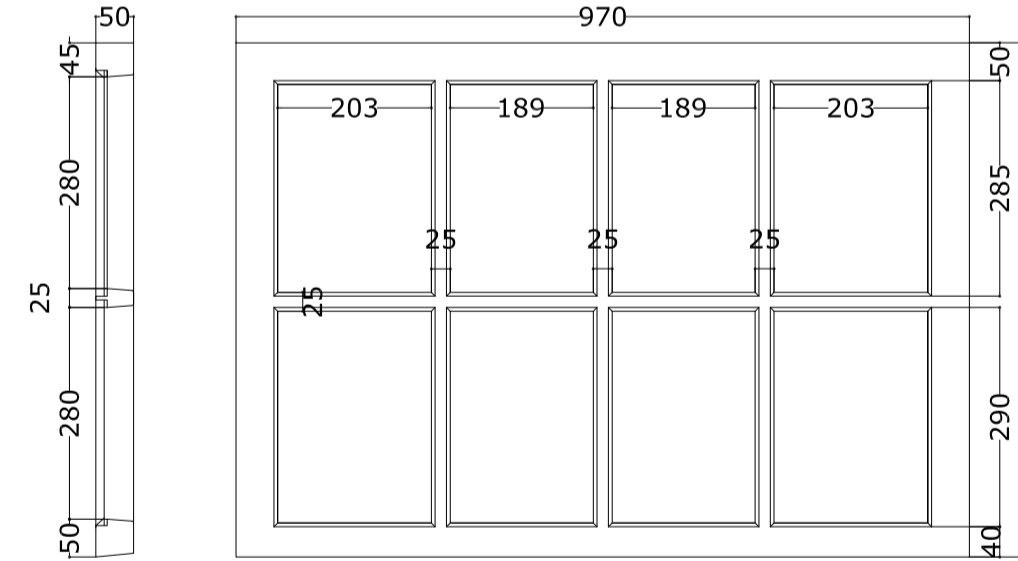



**LOWER WINDOW**

Scale 1:10

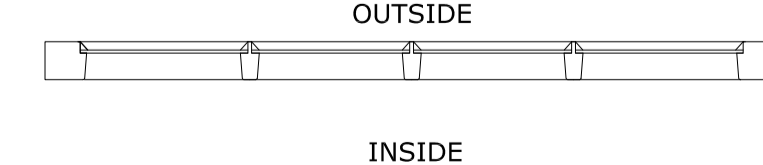


**LOWER WINDOW UPPER WINDOW**

Scale 1:2

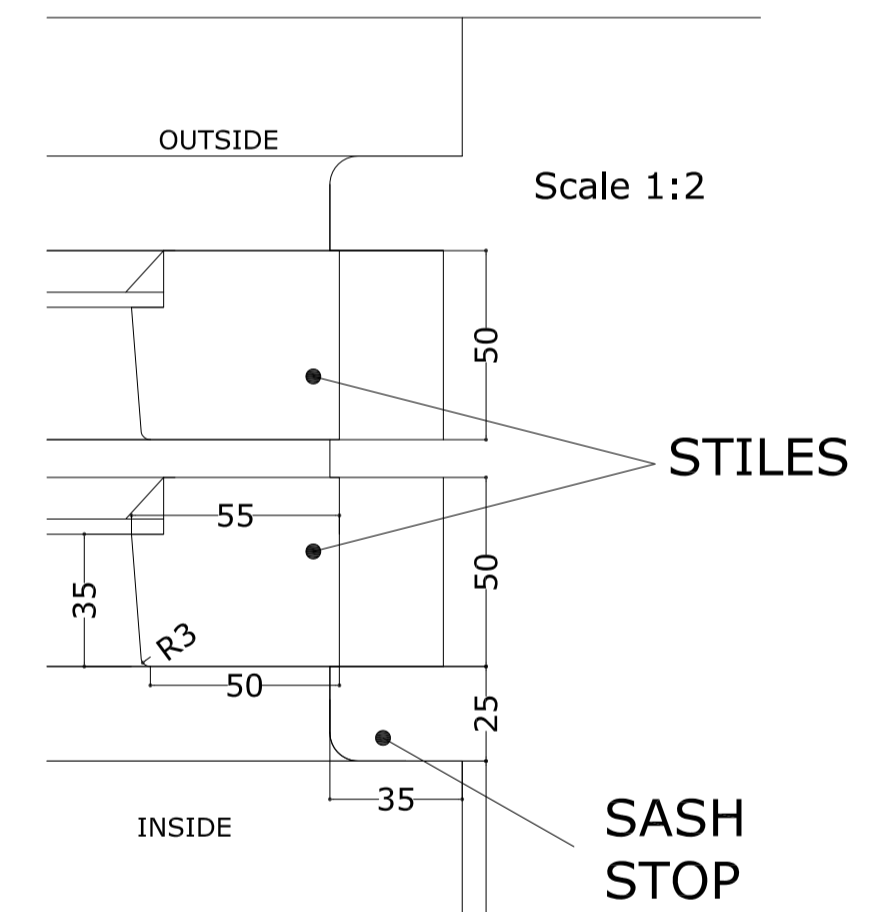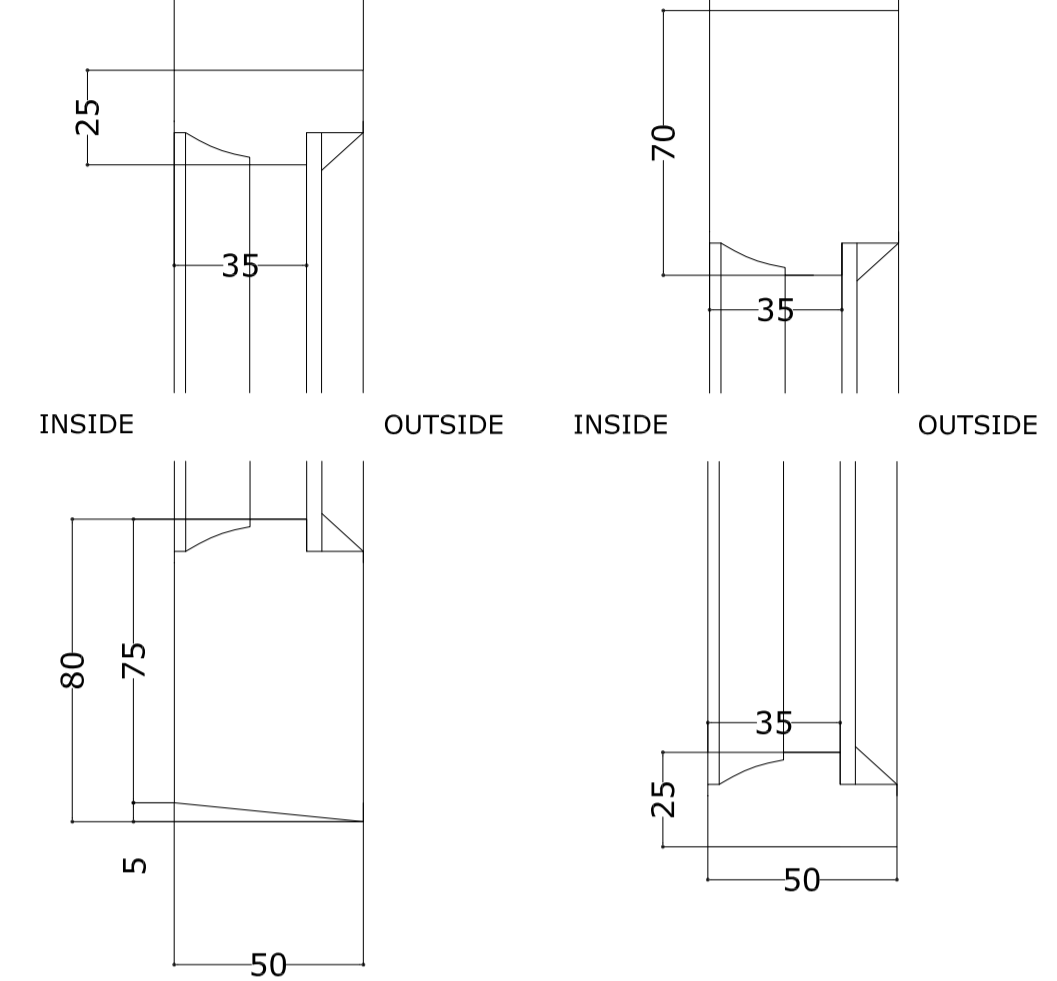

**MUNTIN**

Scale 1:1

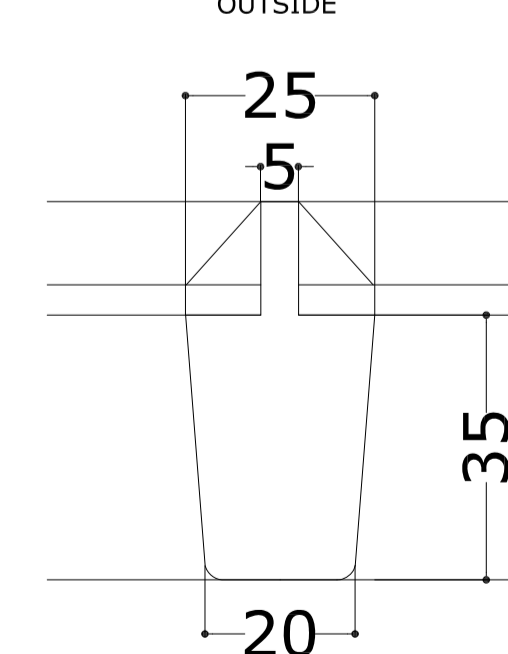

**GENERAL NOTES**

All dimensions to be checked on site and any discrepancy to be notified to the supervising officer.  
No dimension to be scaled from the drawings for construction purposes unless otherwise indicated. All work is to comply with Building Regulations including amendments made in April 2002.  
The sole purpose of this drawing is the procurement of Planning Permission and Building Regulation approval and work is NOT to commence before such approvals.  
Where this drawing is used for the works full specifications should be agreed with the tenderer to include Heating, Plumbing & other services where required.  
Heating work or other appliances involving Gas should be carried out by a 'CORGI' approved contractor.



**EAST ELEVATION**

REVISION	DESCRIPTION	BY	DATE

**Saloria**  
CHARTERED ARCHITECTS  
Unit 26 Cygnus Business Centre, Dalmeyer Road NW10 2XA  
Tel.: +44 (020) 8451 7833 +44 (020) 8459 9600  
Fax: +44 (020) 8451 3370  
Email: l.vekaria@saloria.co.uk website: www.saloria.co.uk

PROJECT  
EXISTING WINDOWS - SURVEY -  
MAIN HOUSE AT OSHWAL CENTRE  
COOPERS LANE ROAD  
NORTHAW HEARTFORDSHIRE EN6 4DG

DRAWING TITLE  
**WINDOWS 36-37**

DATE 14.05.2015 DRAWN BY DP  
SCALE VARIOUS@A1, VARIOUS-1/2@A3 CHECKED BY LV

DRAWING NO. 6842-67-P0 REVISION