












WINDOW	SIDE	FLOOR	TYPE
N.56	NORTH	SECOND	SIDE HUNG & TOP HUNG

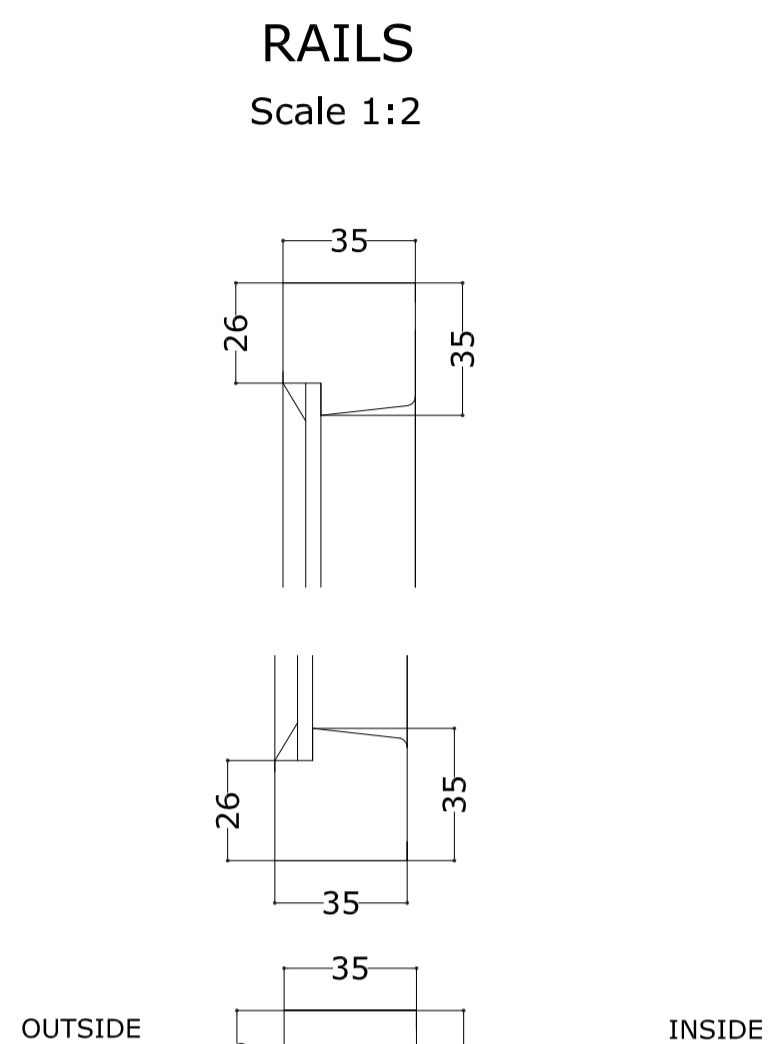

W 56  
W 54/55/55B

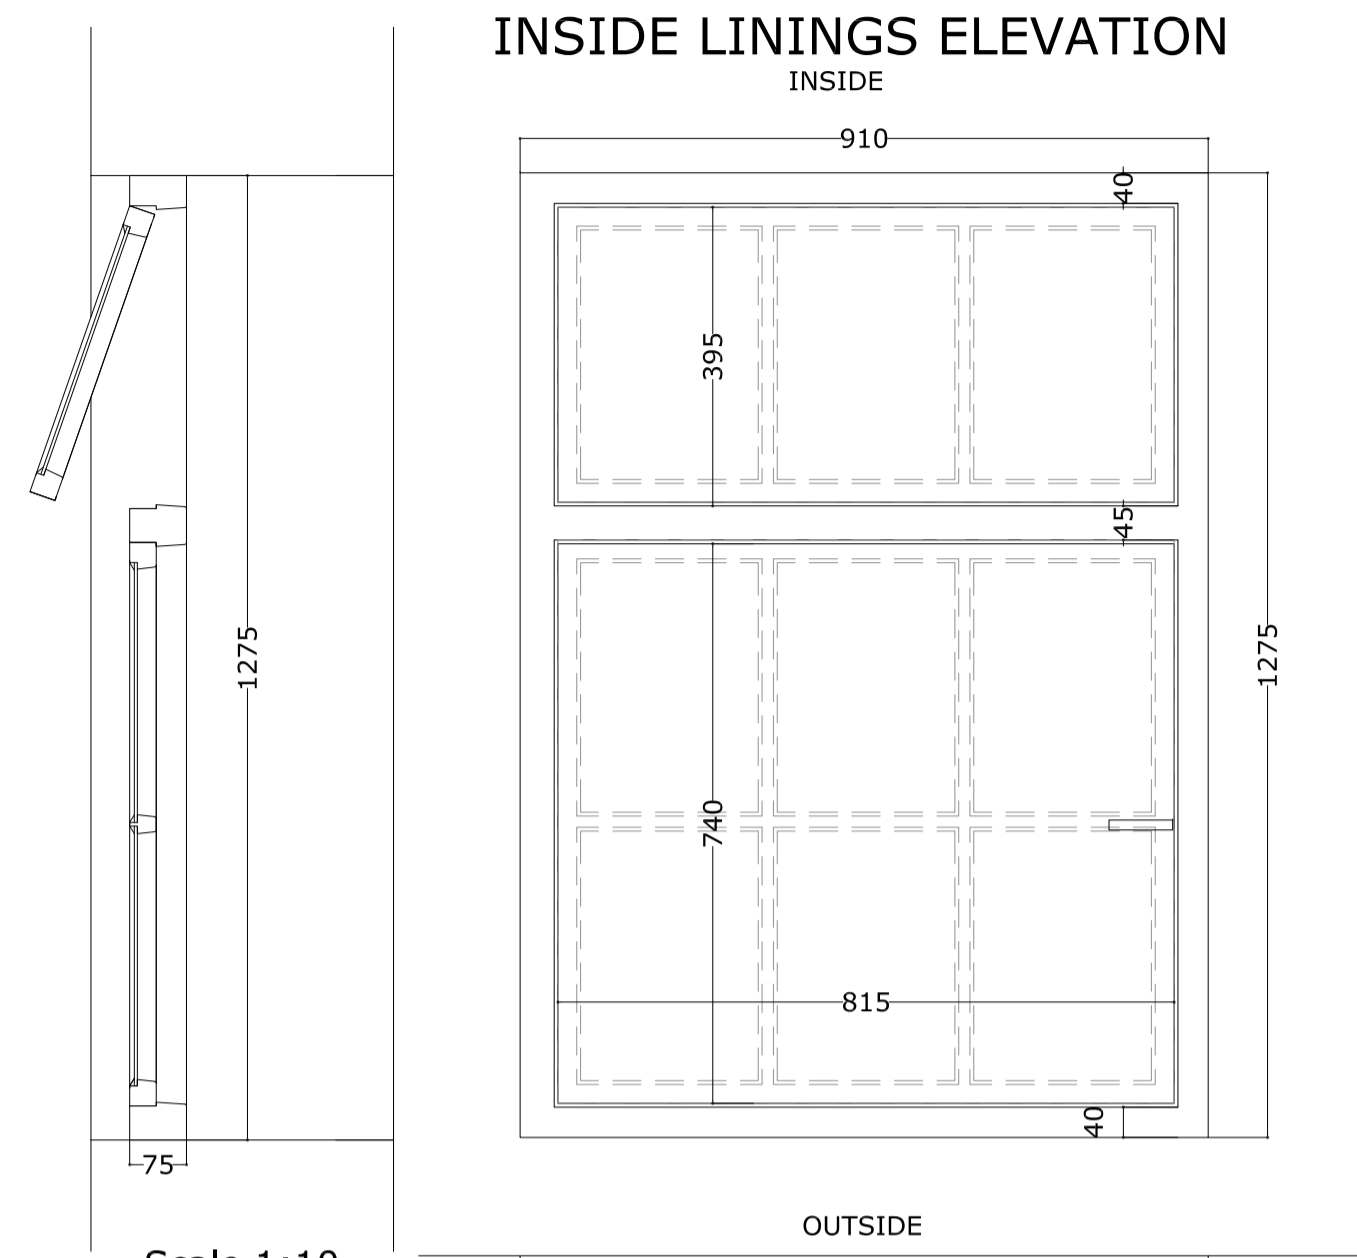

WINDOW	SIDE	FLOOR	TYPE
N.57	NORTH	STAIRCASE	SASH DOUBLE HUNG
N.58	NORTH	STAIRCASE	SASH DOUBLE HUNG
N.59	WEST	INSIDE STAIRCASE	SASH DOUBLE HUNG

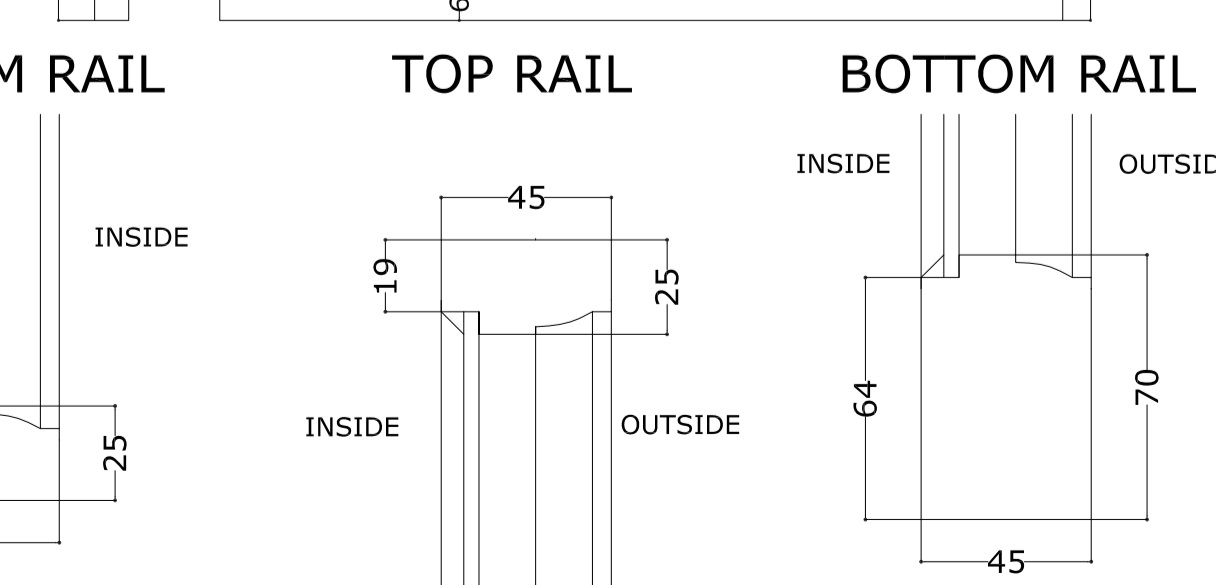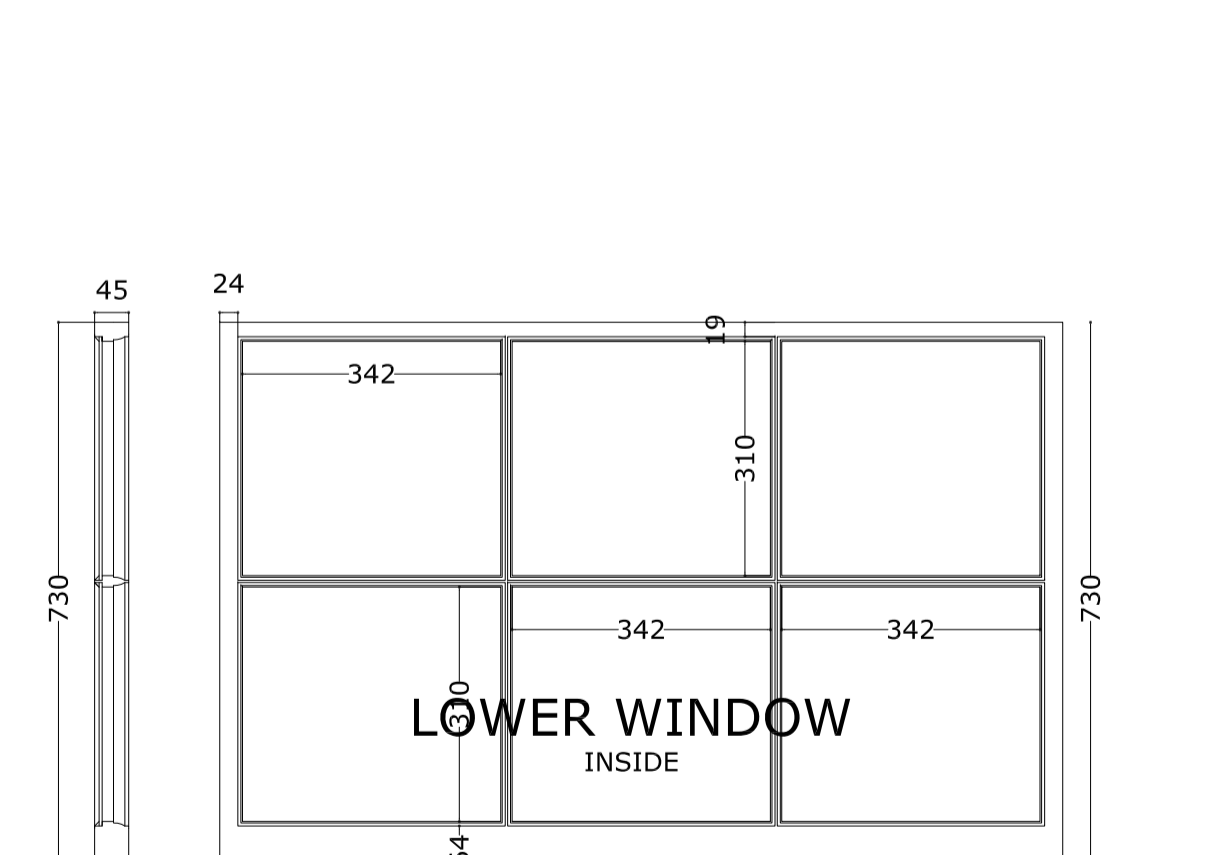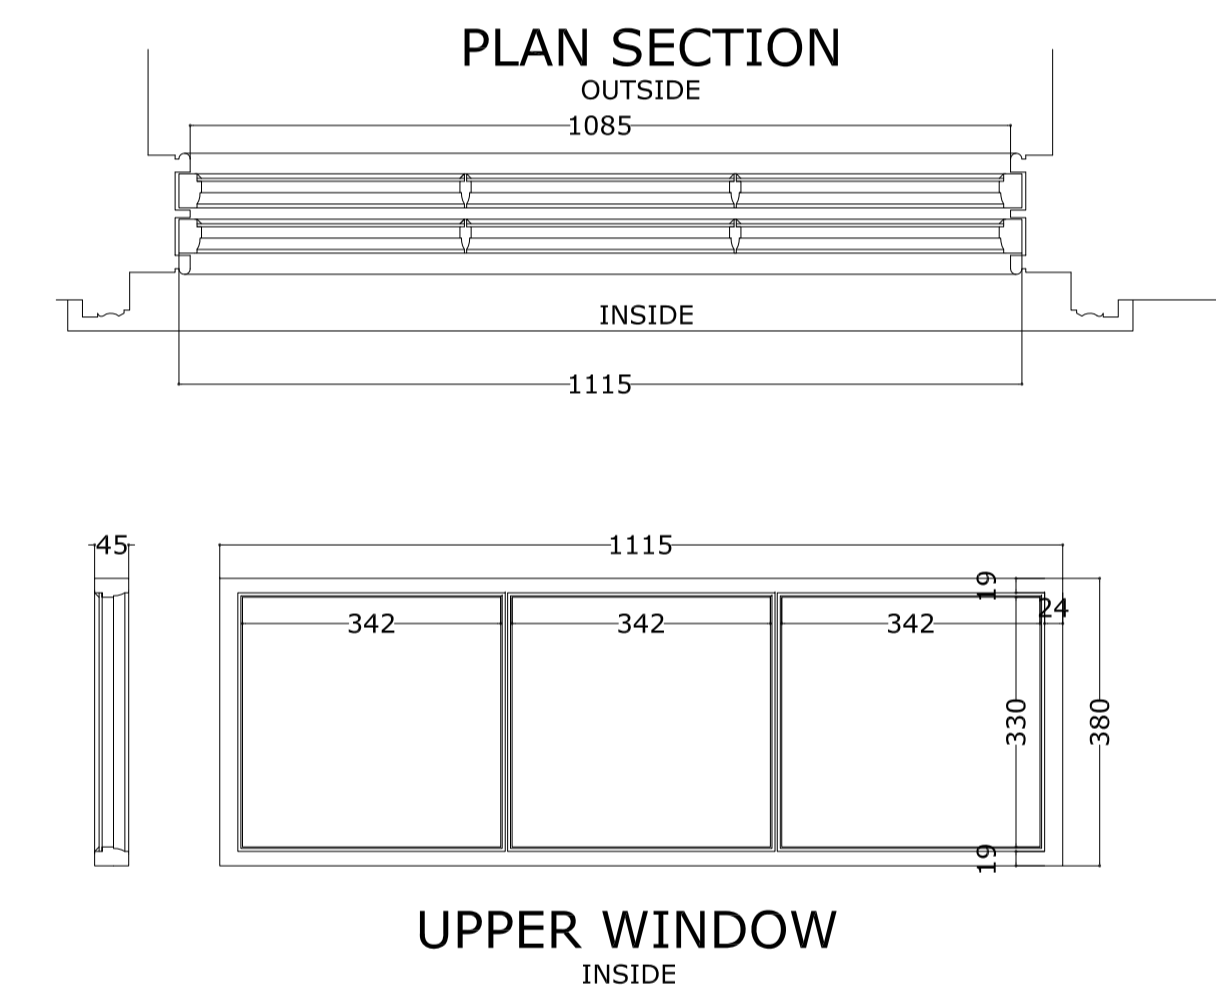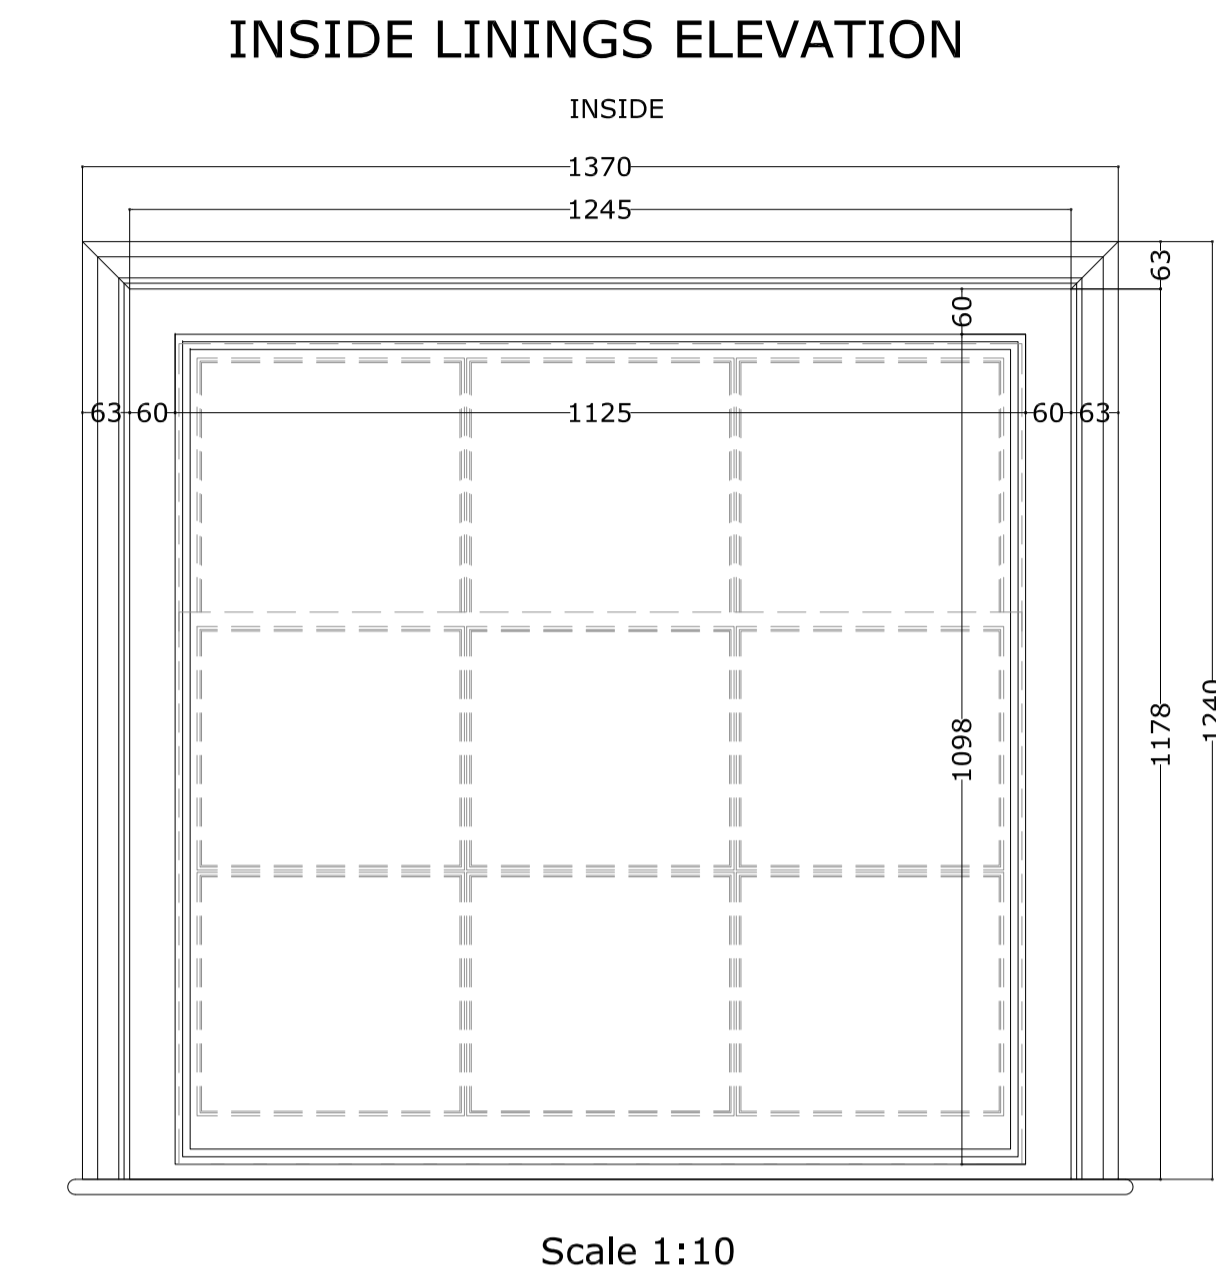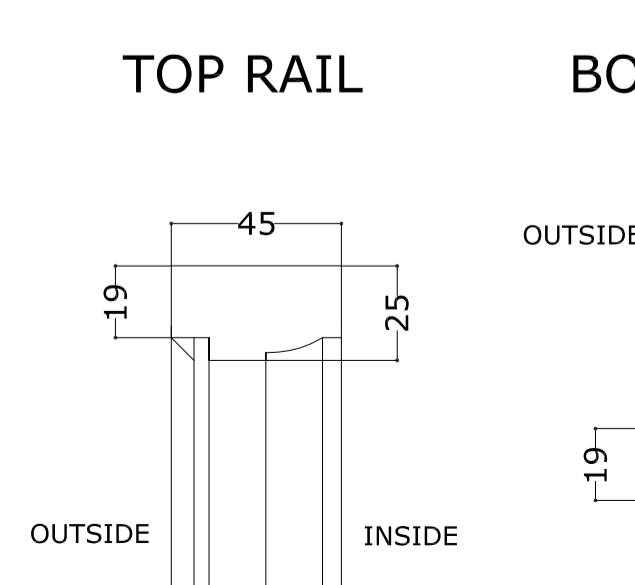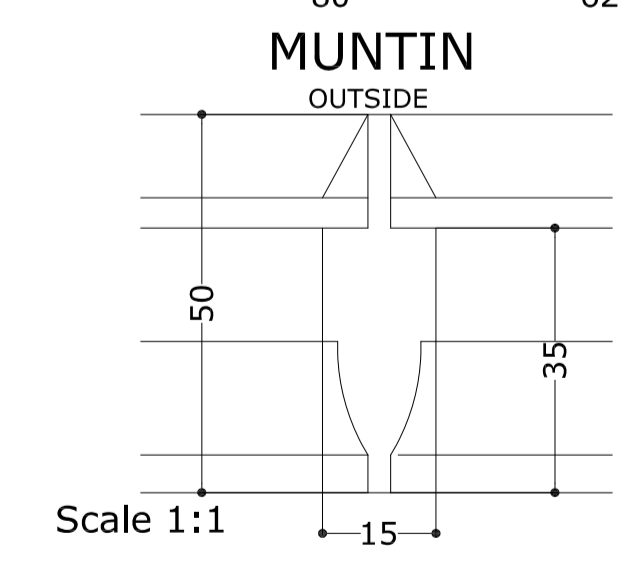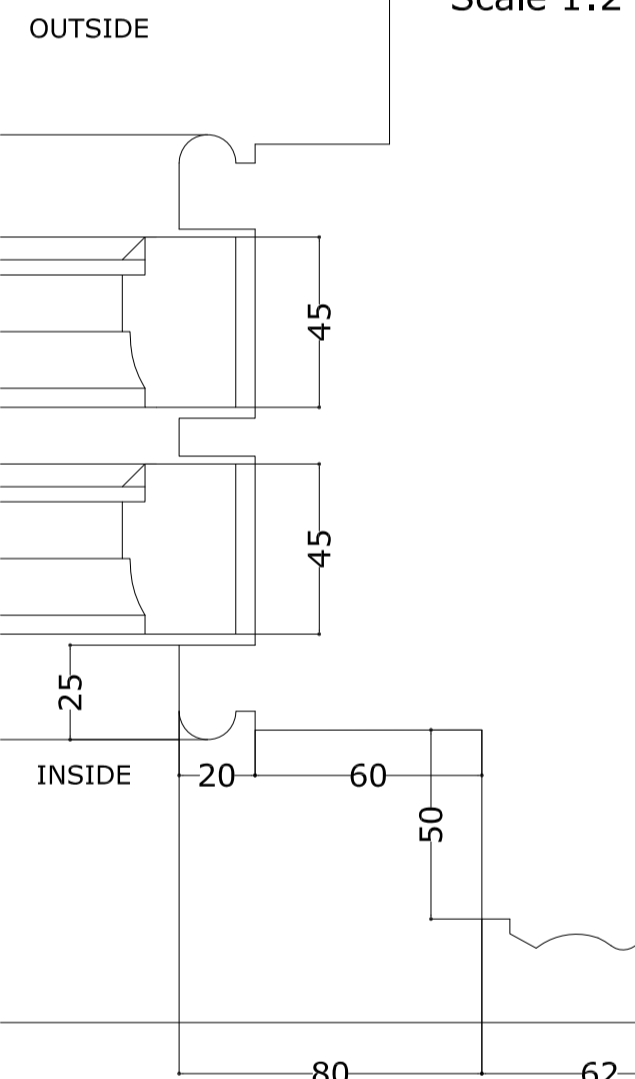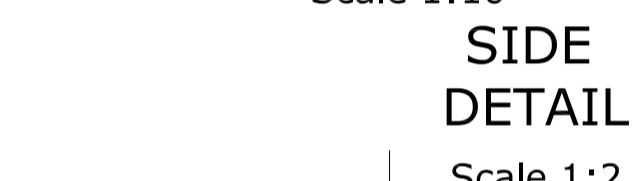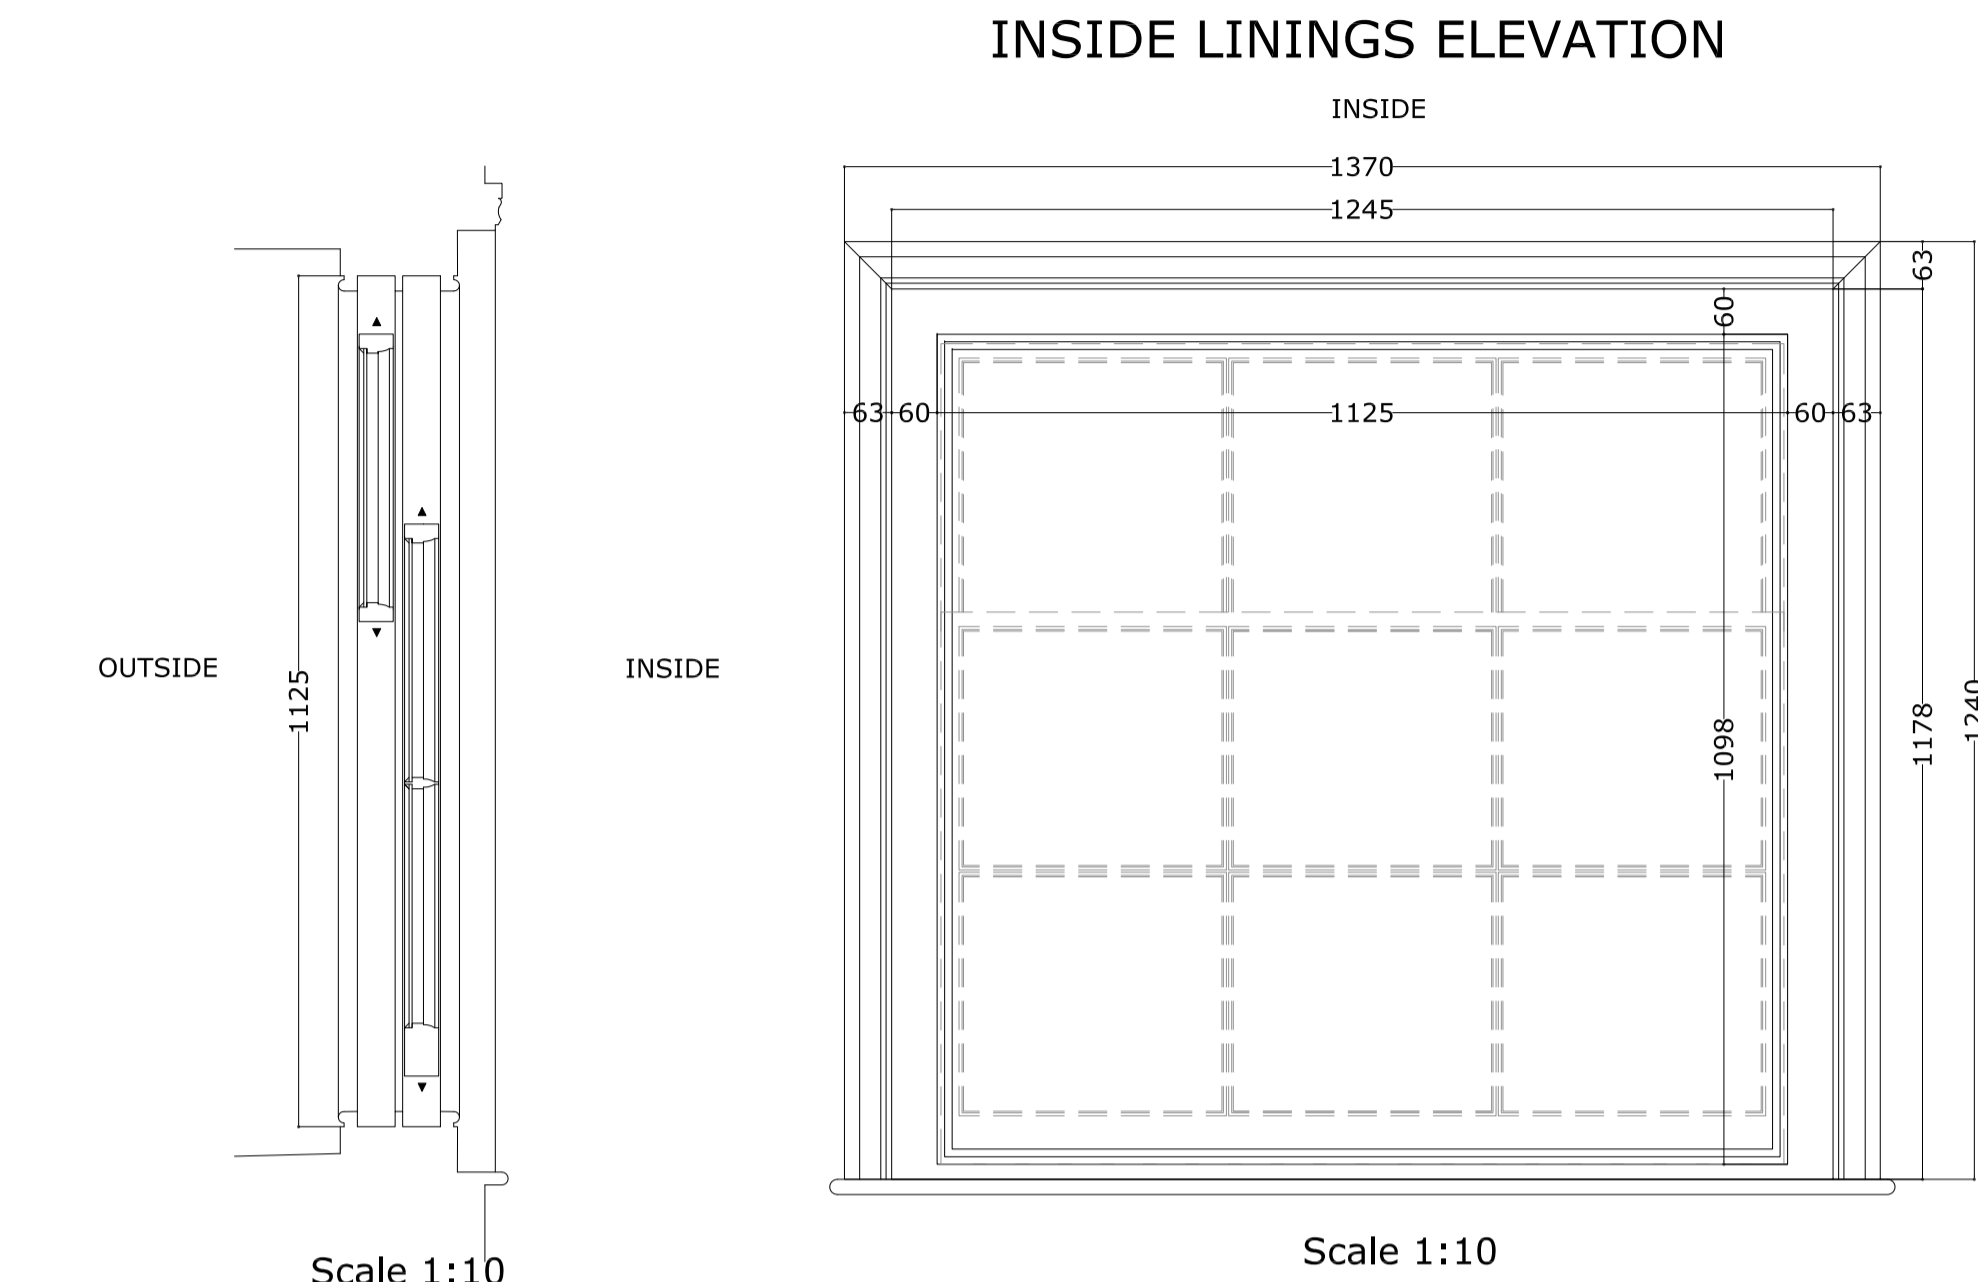

**GENERAL NOTES**

All dimensions to be checked on site and any discrepancy to be notified to the supervising officer.

No dimension to be scaled from the drawings for construction purposes unless otherwise indicated. All work is to comply with Building Regulations including amendments made in April 2002.

The sole purpose of this drawing is the procurement of Planning Permission and Building Regulation approval and work is NOT to commence before such approvals.

Where this drawing is used for the works full specifications should be agreed with the tenderer to include Heating, Plumbing & other services where required.

Heating work or other appliances involving Gas should be carried out by a 'CORGI' approved contractor.



SOUTH ELEVATION  
SOUTH-WEST CORNER ELEVATION

REVISION	DESCRIPTION	BY	DATE

**Saloria**  
CHARTERED ARCHITECTS

Unit 26 Cygnus Business Centre, Dalmeyer Road NW10 2XA  
Tel.: +44 (020) 8451 7833 +44 (020) 8459 9600  
Fax: +44 (020) 8451 3370  
Email: l.vekaria@saloria.co.uk website: www.saloria.co.uk

PROJECT  
EXISTING WINDOWS - SURVEY -  
MAIN HOUSE AT OSHWAL CENTRE  
COOPERS LANE ROAD  
NORTHAW HEARTFORDSHIRE EN6 4DG

DRAWING TITLE	
WINDOWS 56-57-58-59	
DATE	DRAWN BY
18.05.2015	DP
SCALE	CHECKED BY
VARIOUS@A1, VARIOUS-1/2@A3	LV
DRAWING NO.	REVISION
6842-72-P0	