

GENERAL NOTES

All rights are reserved by the company. No part of this work covered by the copyright herein may be reproduced or used in any form or by any means—graphic, electronic or mechanical, including photocopying, recording, or by any information storage and retrieval systems—without the prior written permission of the company's proprietor.

All dimensions to be checked on site and any discrepancy to be notified to the supervising officer.

No dimensions to be scaled from the drawings for construction purposes. Building Regulations including amendments made in April 2002, with Part 9, etc. Act 1998 would apply and contractor is to ensure that no work is commenced until the drawings is complete.


The sole purpose of this drawing is the procurement of Planning Permission and Building Regulation approval and work is NOT to commence without such approval.

Where this drawing is used for the works, contractor should ensure that the work is carried out in accordance with the specifications of the drawings and any amendments thereto. The specifications of work in conjunction with the drawings would be used to resolve matters.


Where this drawing is used for the works full specifications should be agreed with the tenderer to include Heating, Plumbing & other services where required.

Contractor to ensure and satisfy himself that necessary Planning permission and Building Regulations are approved before tendering or commencement of works.

REVISION	DESCRIPTION	BY	DATE
P0	preliminary issue	ZO	05.01.15
P1	pursuant conditions	PL	09.04.18

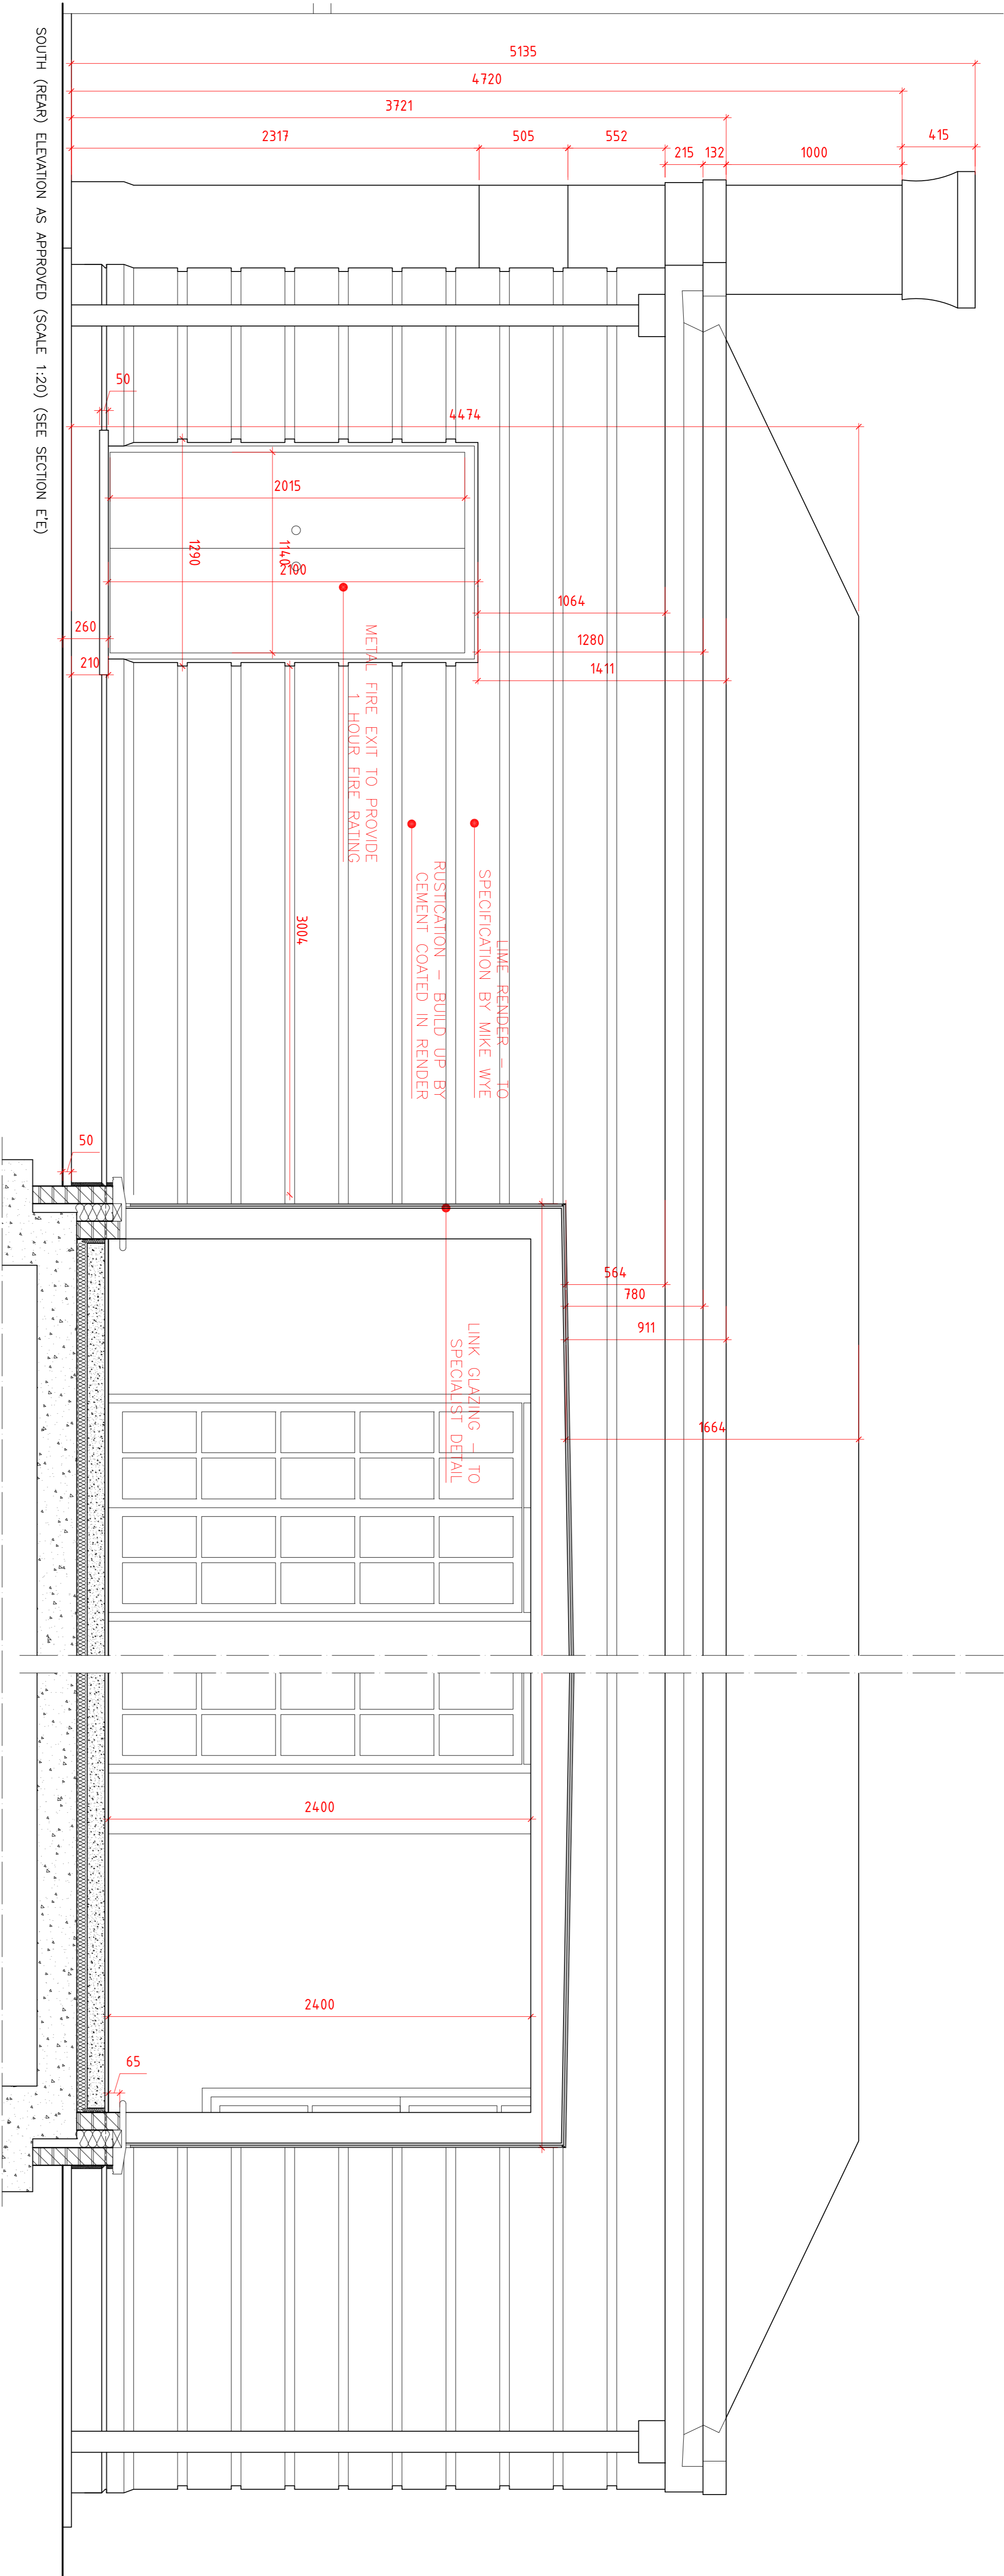


SOUTH (REAR) ELEVATION AS APPROVED (SCALE 1:20) (SEE SECTION E-E)

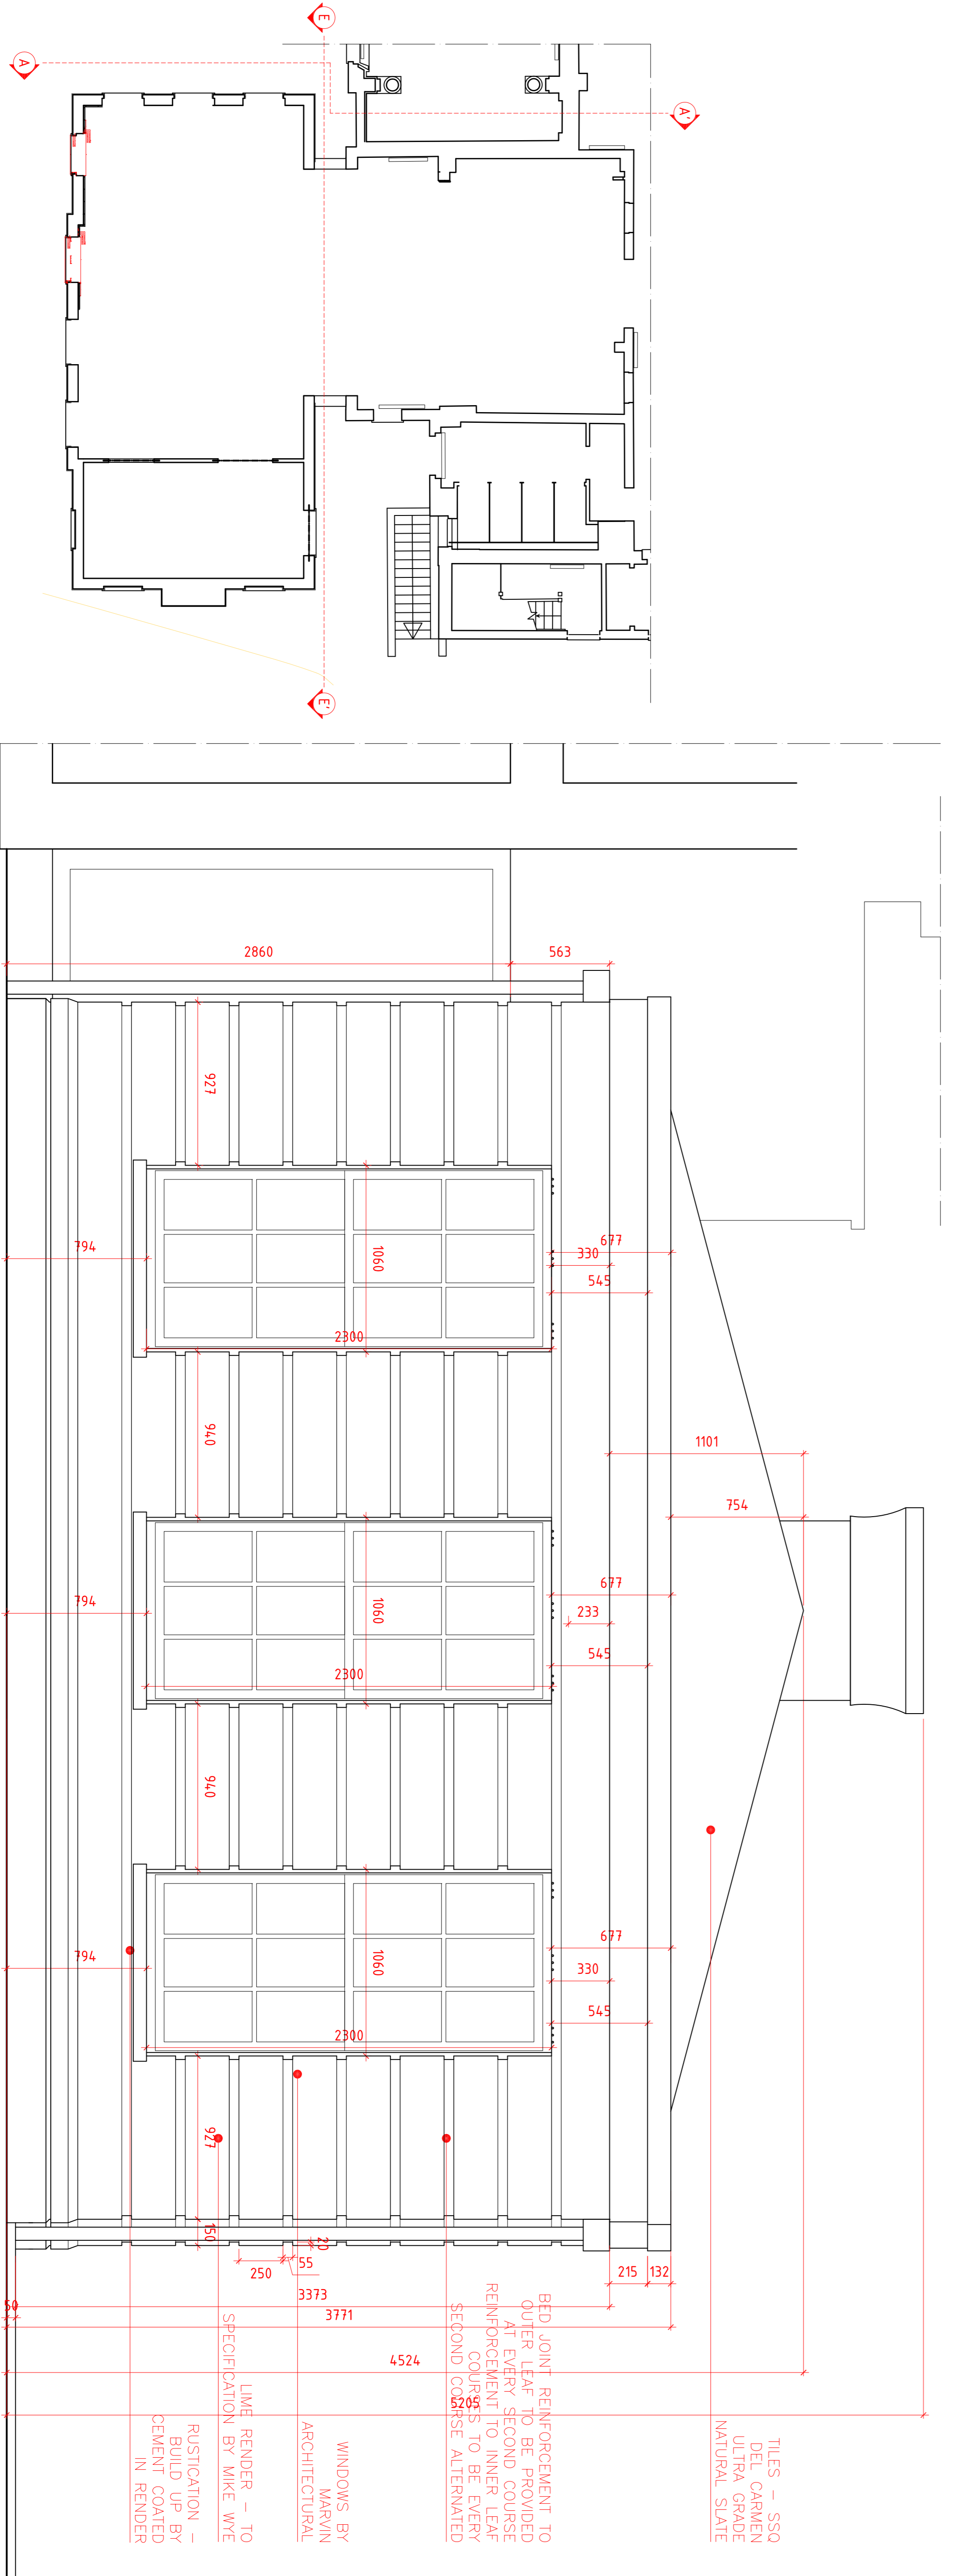

EAST (LEFT SIDE) AS APPROVED (SCALE 1:20) (SEE SECTION A-A)

GROUND FLOOR PLAN AS APPROVED (SCALE 1:100)

PLANNING

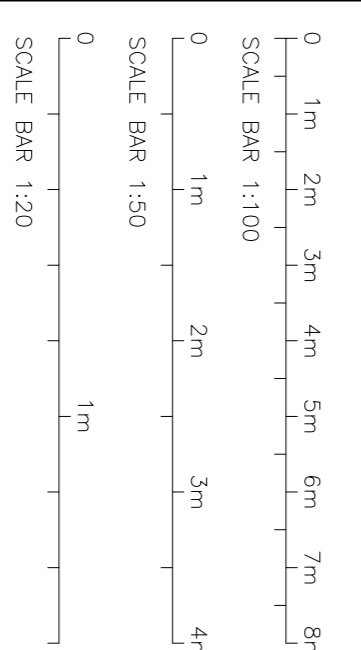

Salotina
 CHARTERED ARCHITECTS
 Unit 27 Ogden Business Centre, Davenport Road, N19 2QA
 Tel: +44 (020) 8451 7833 Fax: +44 (020) 8451 9370
 Email: l.tyler@salotina.co.uk website: www.salotina.co.uk

Oshwal House - SSRE
 OSHWAL HOUSE AND REAR EXTENSION EXISTING AND PROPOSED PLAN AND ELEVATION
 DATE: 21-09-17
 SCALE: 1:100 - 1:200A1

6842-39-P1