

GENERAL NOTES

All rights are reserved by the company. No part of this work covered by the copyright herein may be reproduced or used in any form or by any means—graphic, electronic or mechanical, and related systems—without the prior written permission of the proprietor.

All dimensions to be checked on site and any discrepancy to be notified to the supervising officer.

No dimensions to be scaled from the drawings for construction purposes. All dimensions are given in millimetres unless otherwise stated. Building Regulations including amendments made in April 2002, with Part W and etc. Act 1998 will apply and contractor is to ensure that no work is commenced until this drawing is complete.

The sole purpose of this drawing is the procurement of Planning Permission and Building Regulation approval and work is NOT to be undertaken without such approvals.


Where this drawing is used for the works, contractor should ensure that all work is carried out in accordance with the specifications of work in conjunction with the drawings would be used to resolve matters.

Where this drawing is used for the works full specifications should be agreed with the tenderer to include Heating, Plumbing & other services where required.

Contractor to ensure and satisfy himself that necessary Planning permission and Building Regulations are approved before tendering or commencement of works.


Contractor to ensure and satisfy himself that necessary Planning permission and Building Regulations are approved before tendering or commencement of works.

REVISION	DESCRIPTION	BY	DATE
P0	preliminary issue	ZO	21.09.17
P1	pursuant conditions	PL	09.04.18

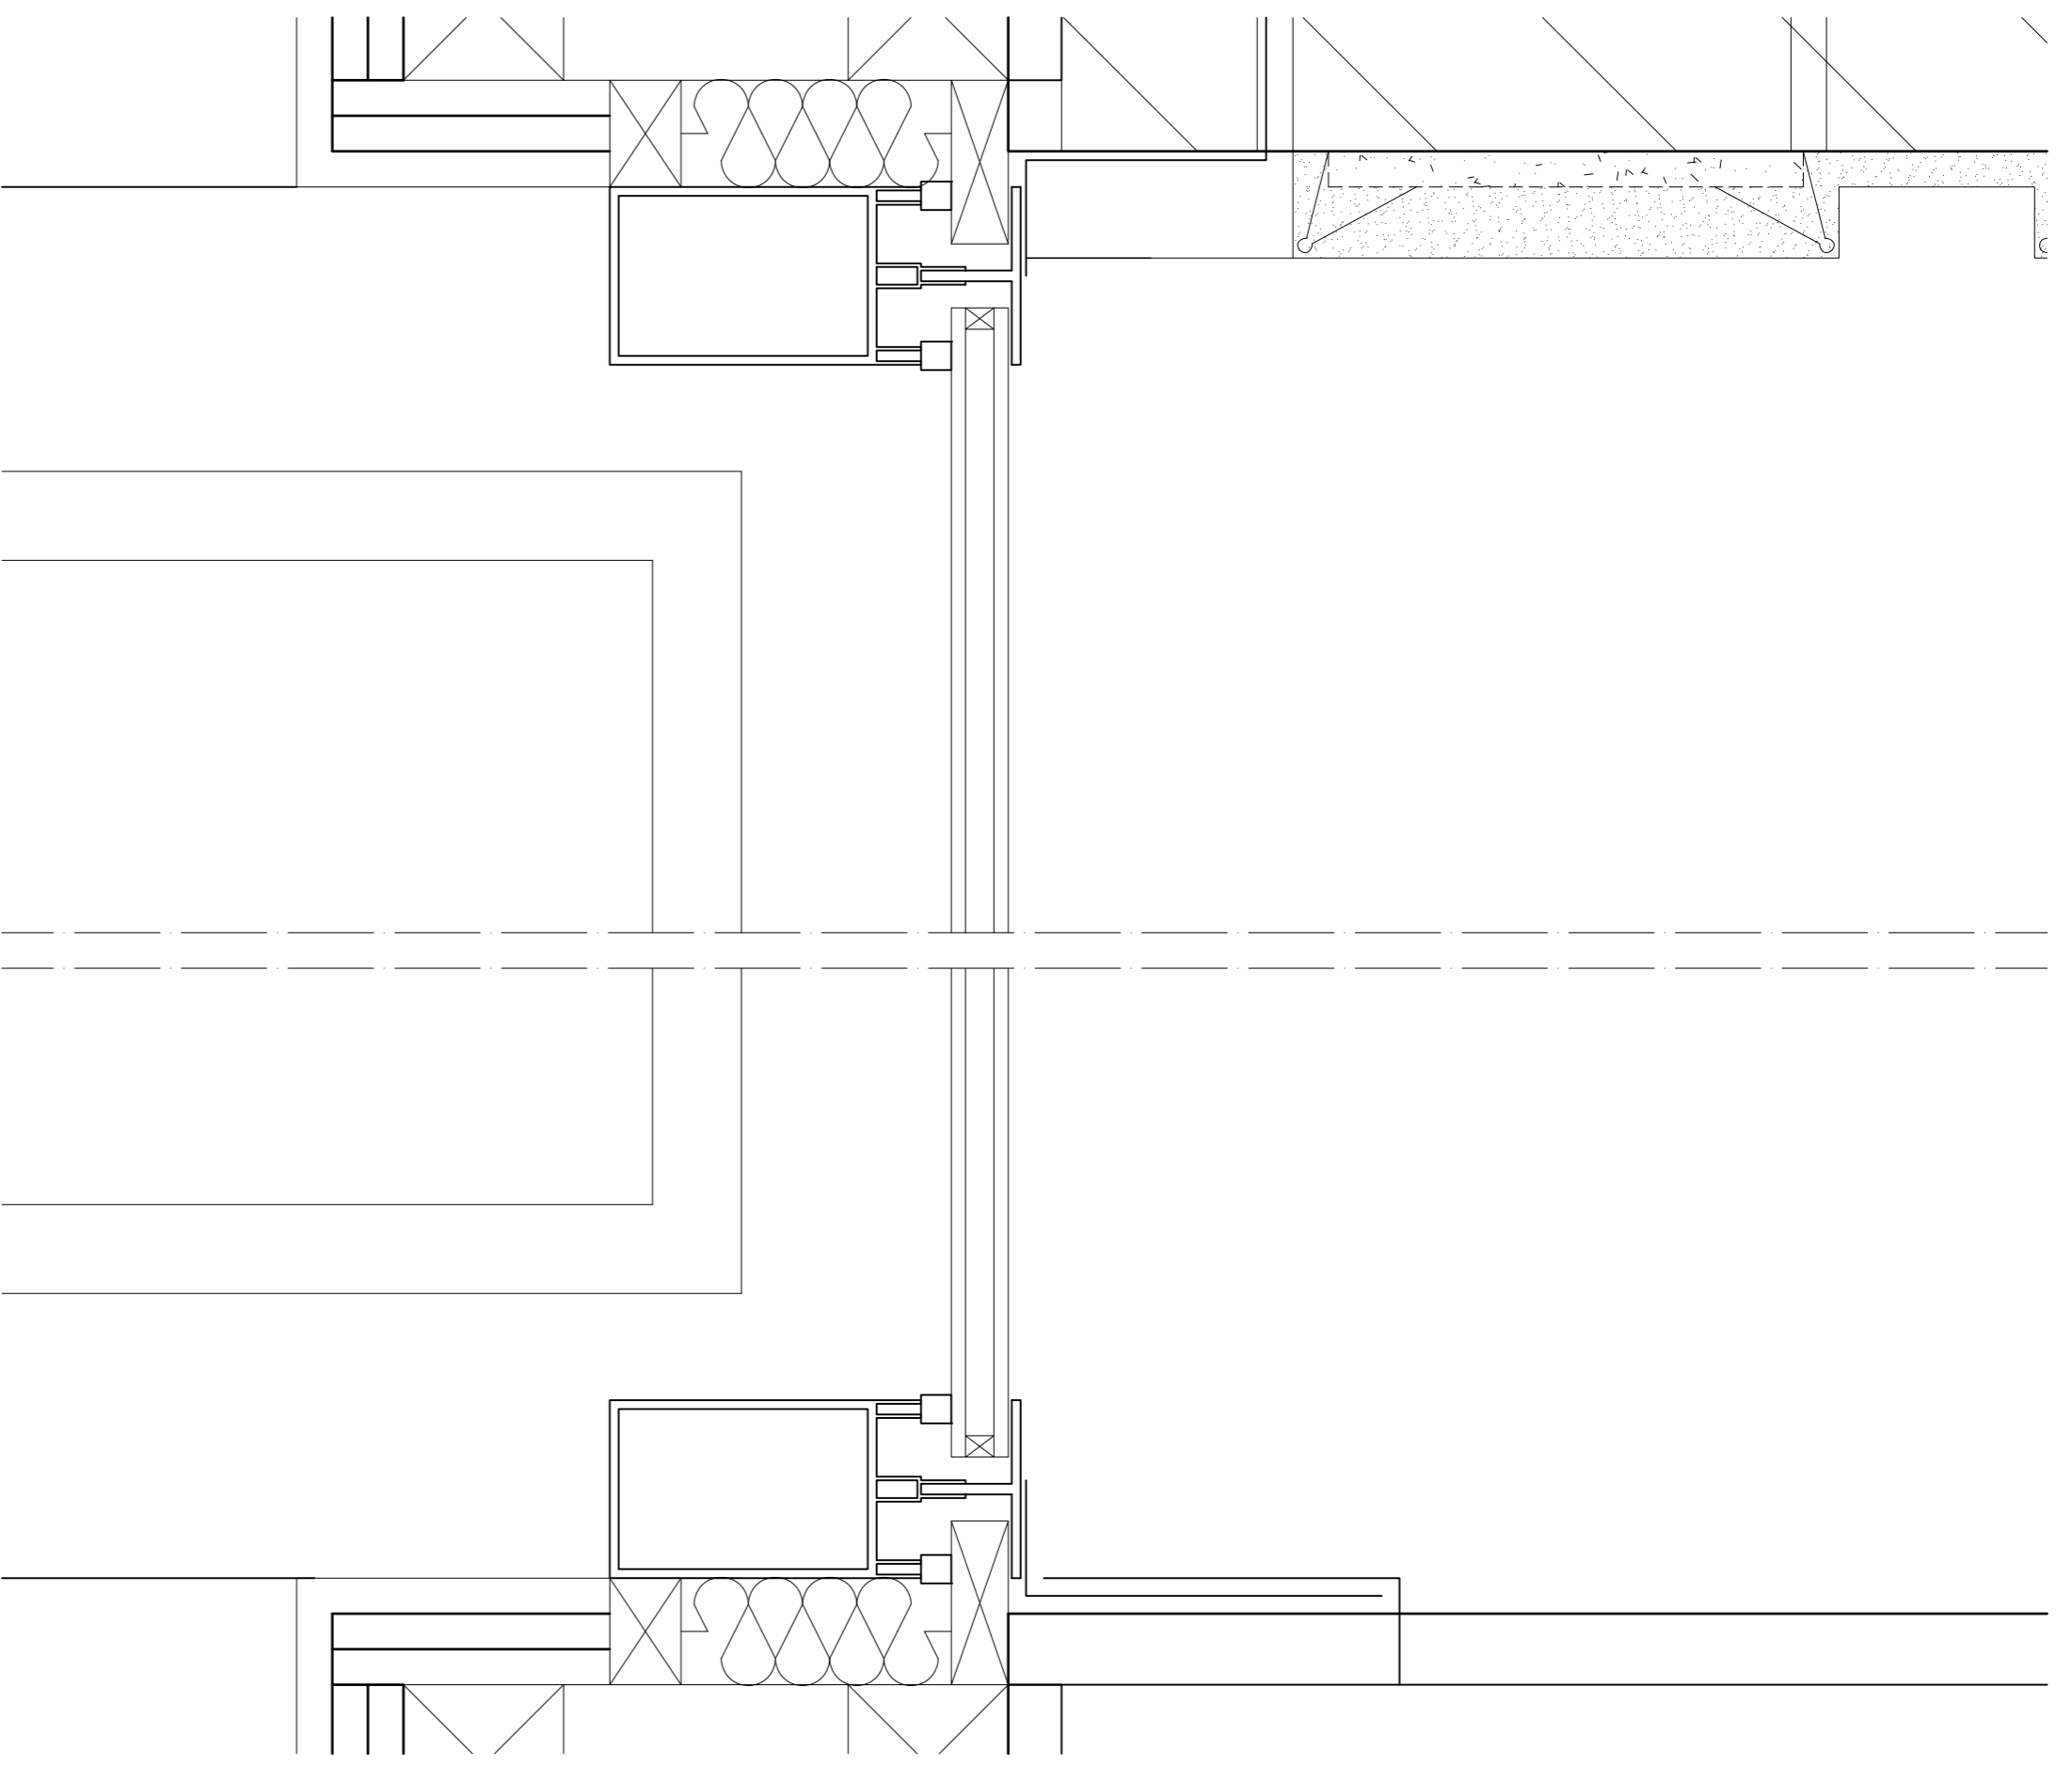


LINK PANES DETAIL 5 (SCALE 1:2)

LINK PANES DETAIL 6 (SCALE 1:2)

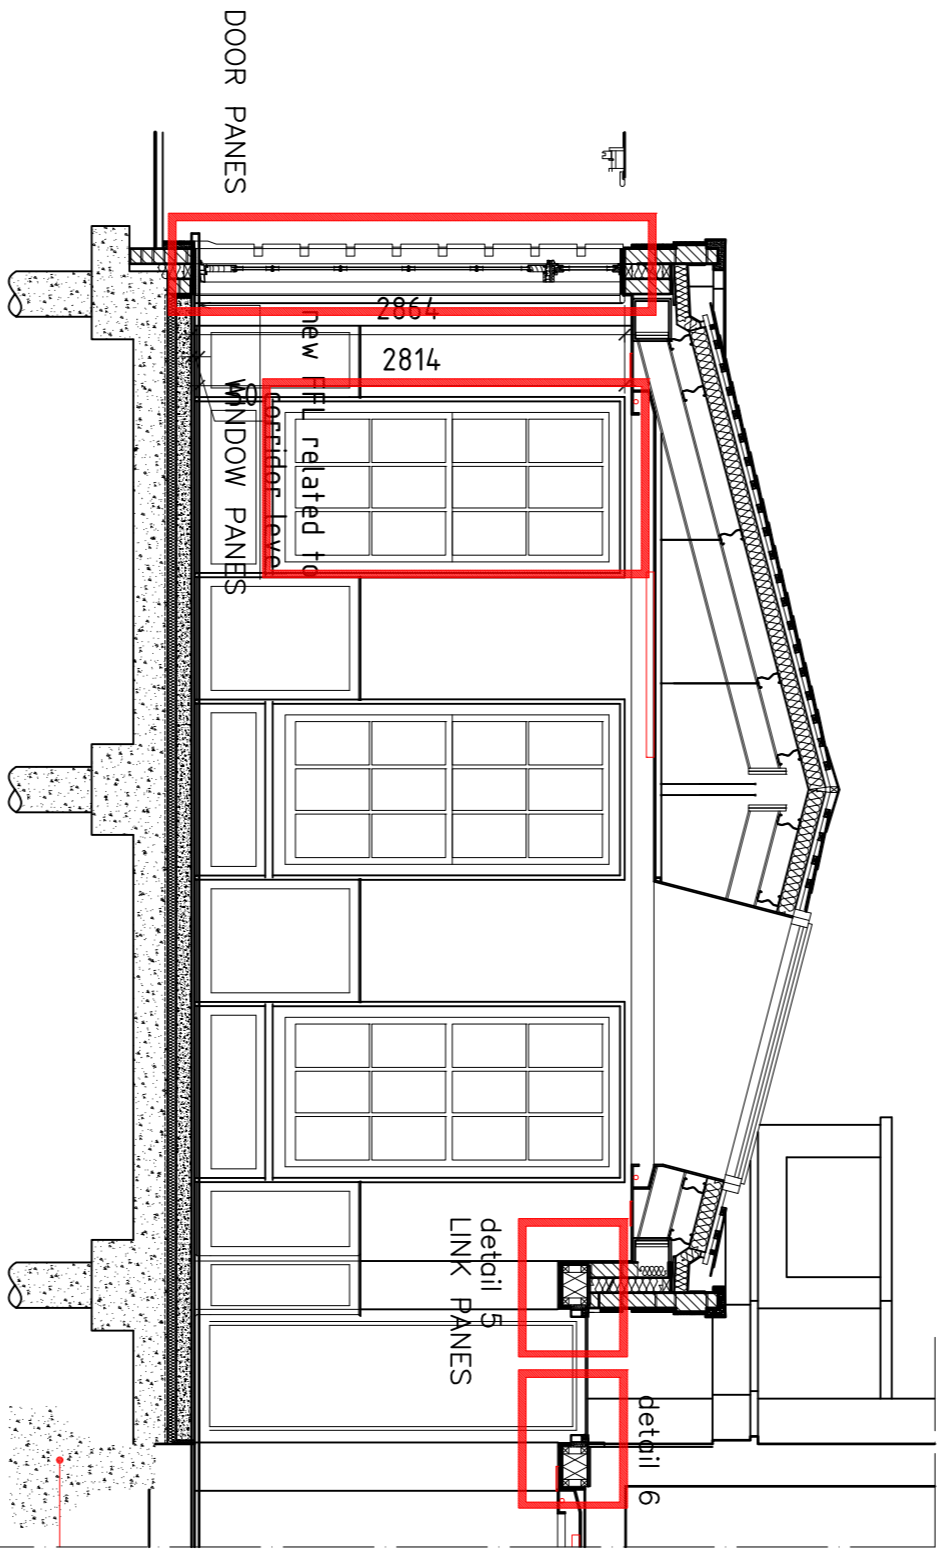


SECTION BB' (SCALE 1:50)

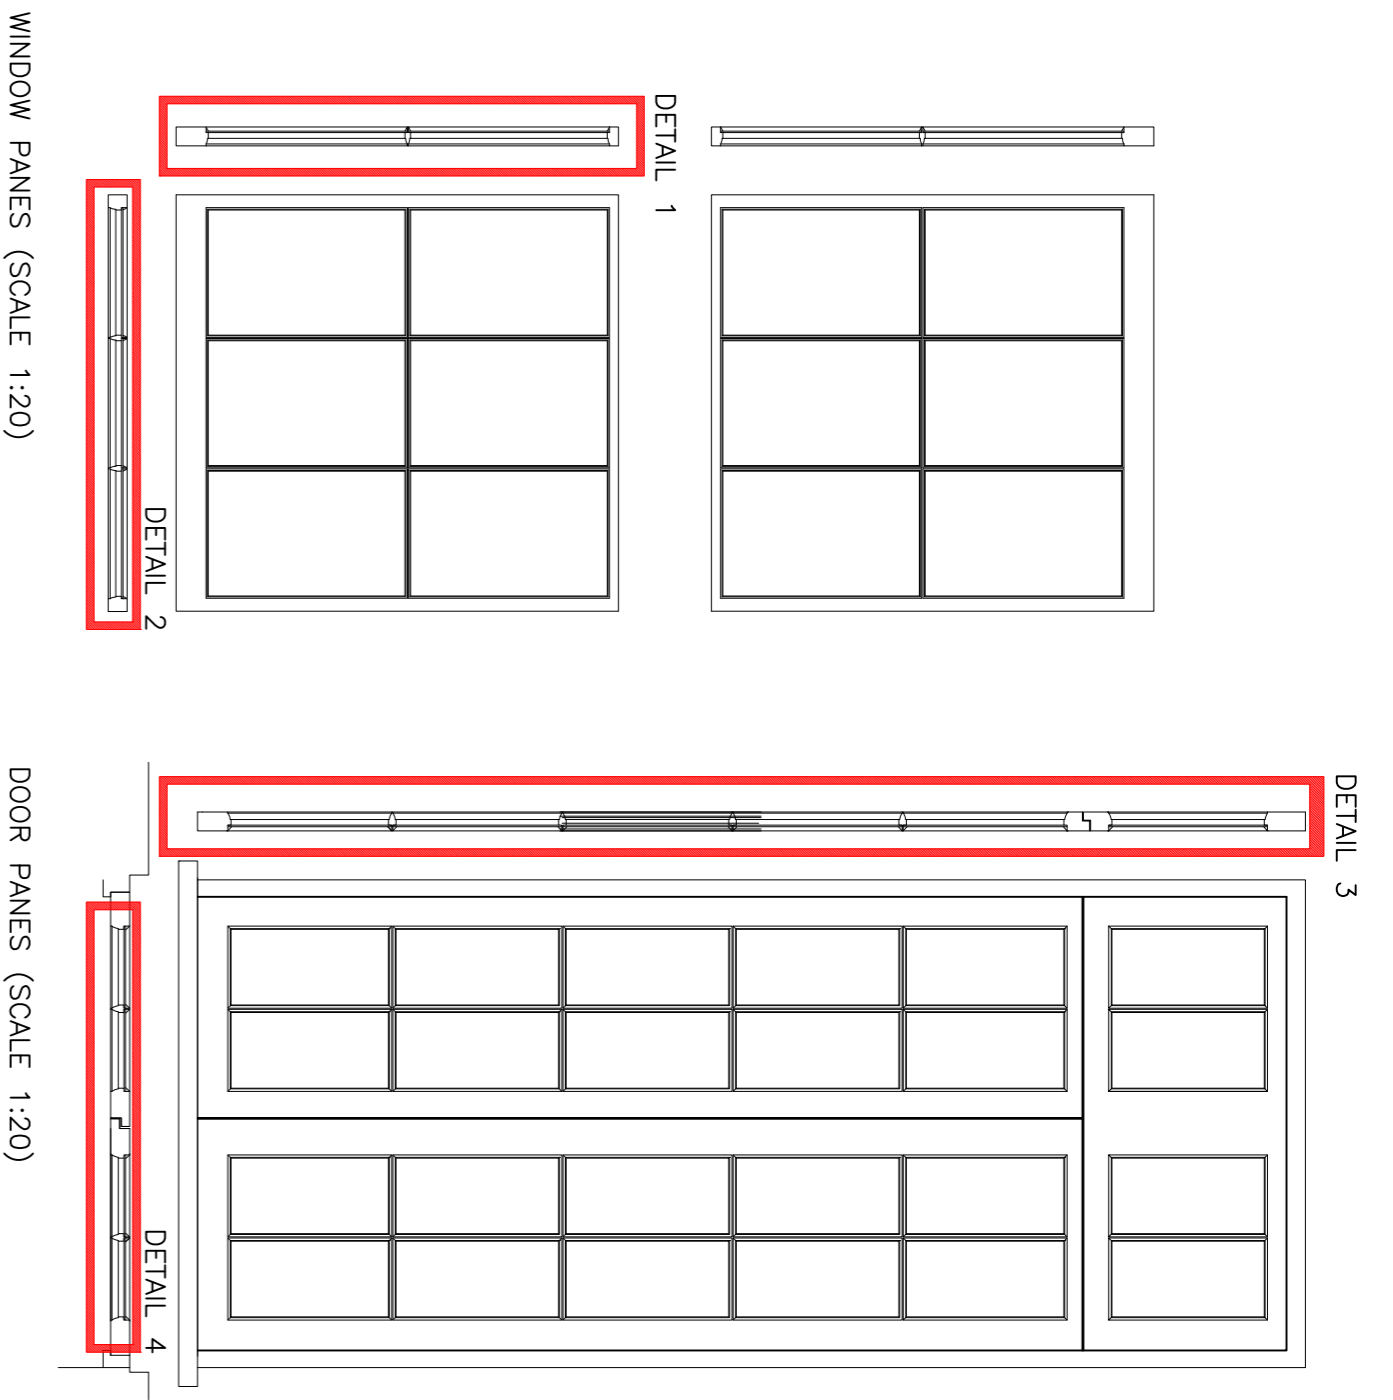


WINDOW PANES (SCALE 1:20)

DOOR PANES (SCALE 1:20)

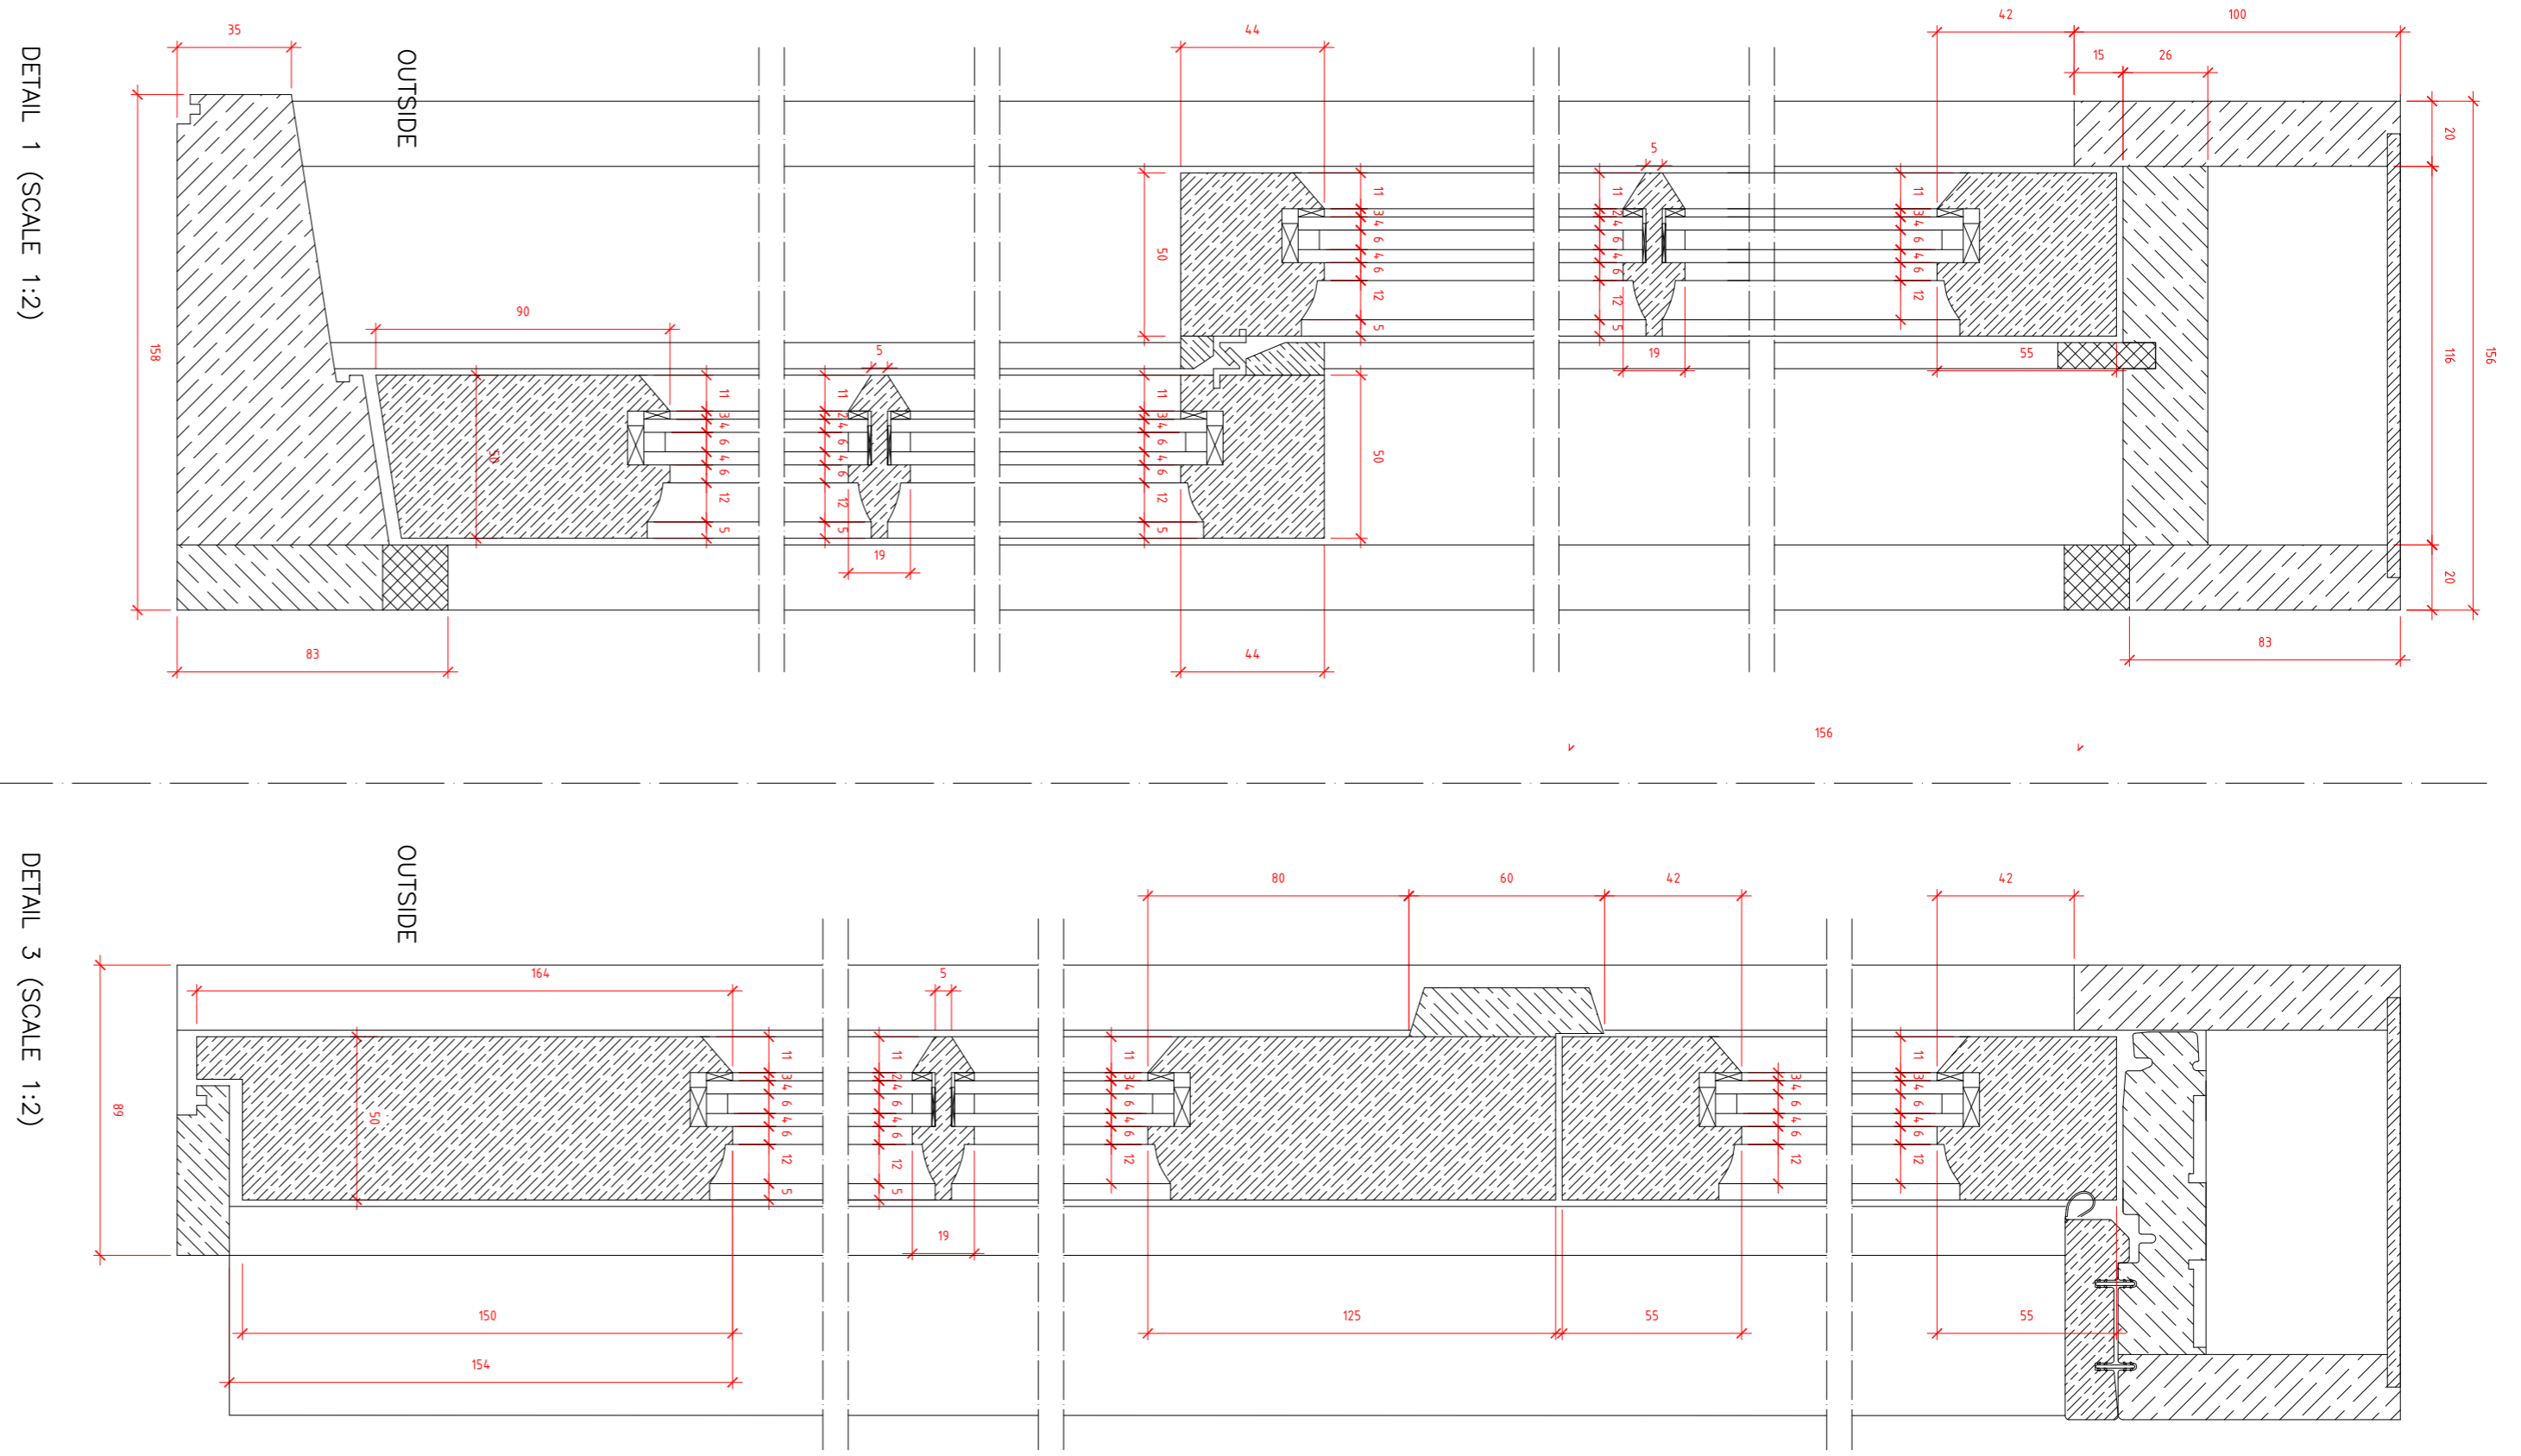


DETAIL 1 (SCALE 1:2)


DETAIL 3 (SCALE 1:2)

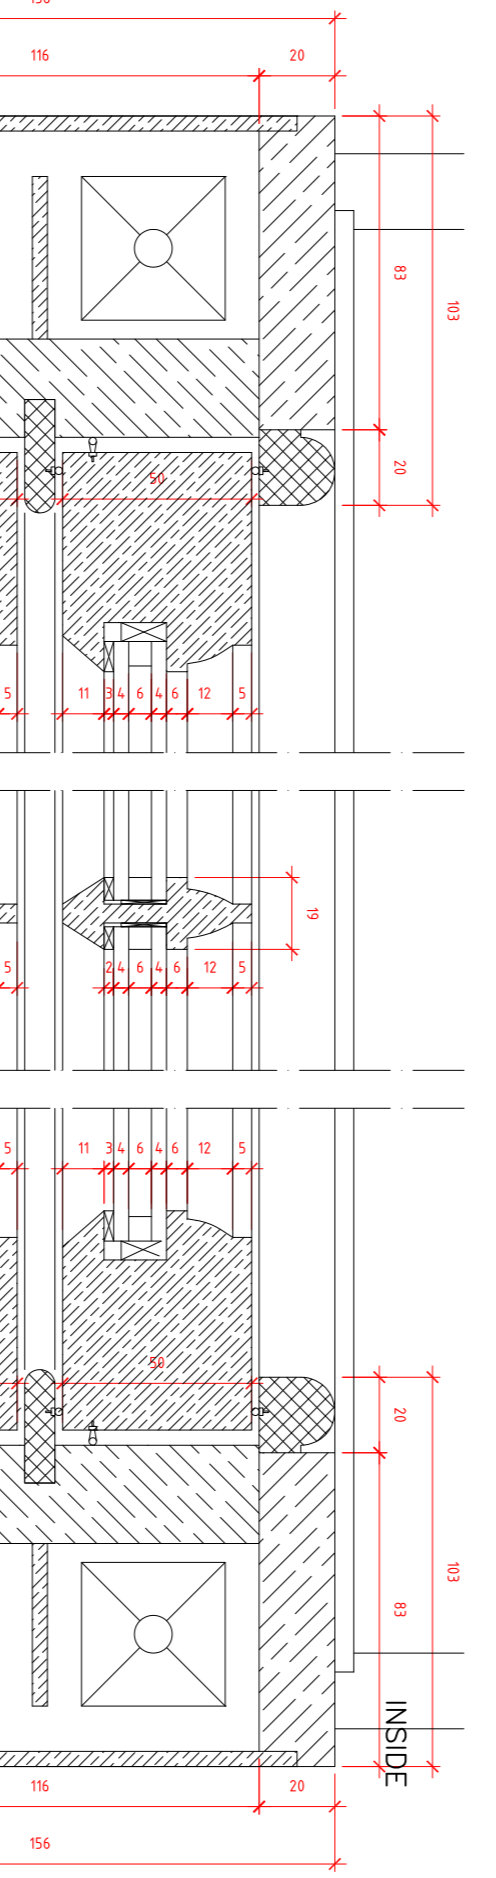


DETAIL 2 (SCALE 1:2)

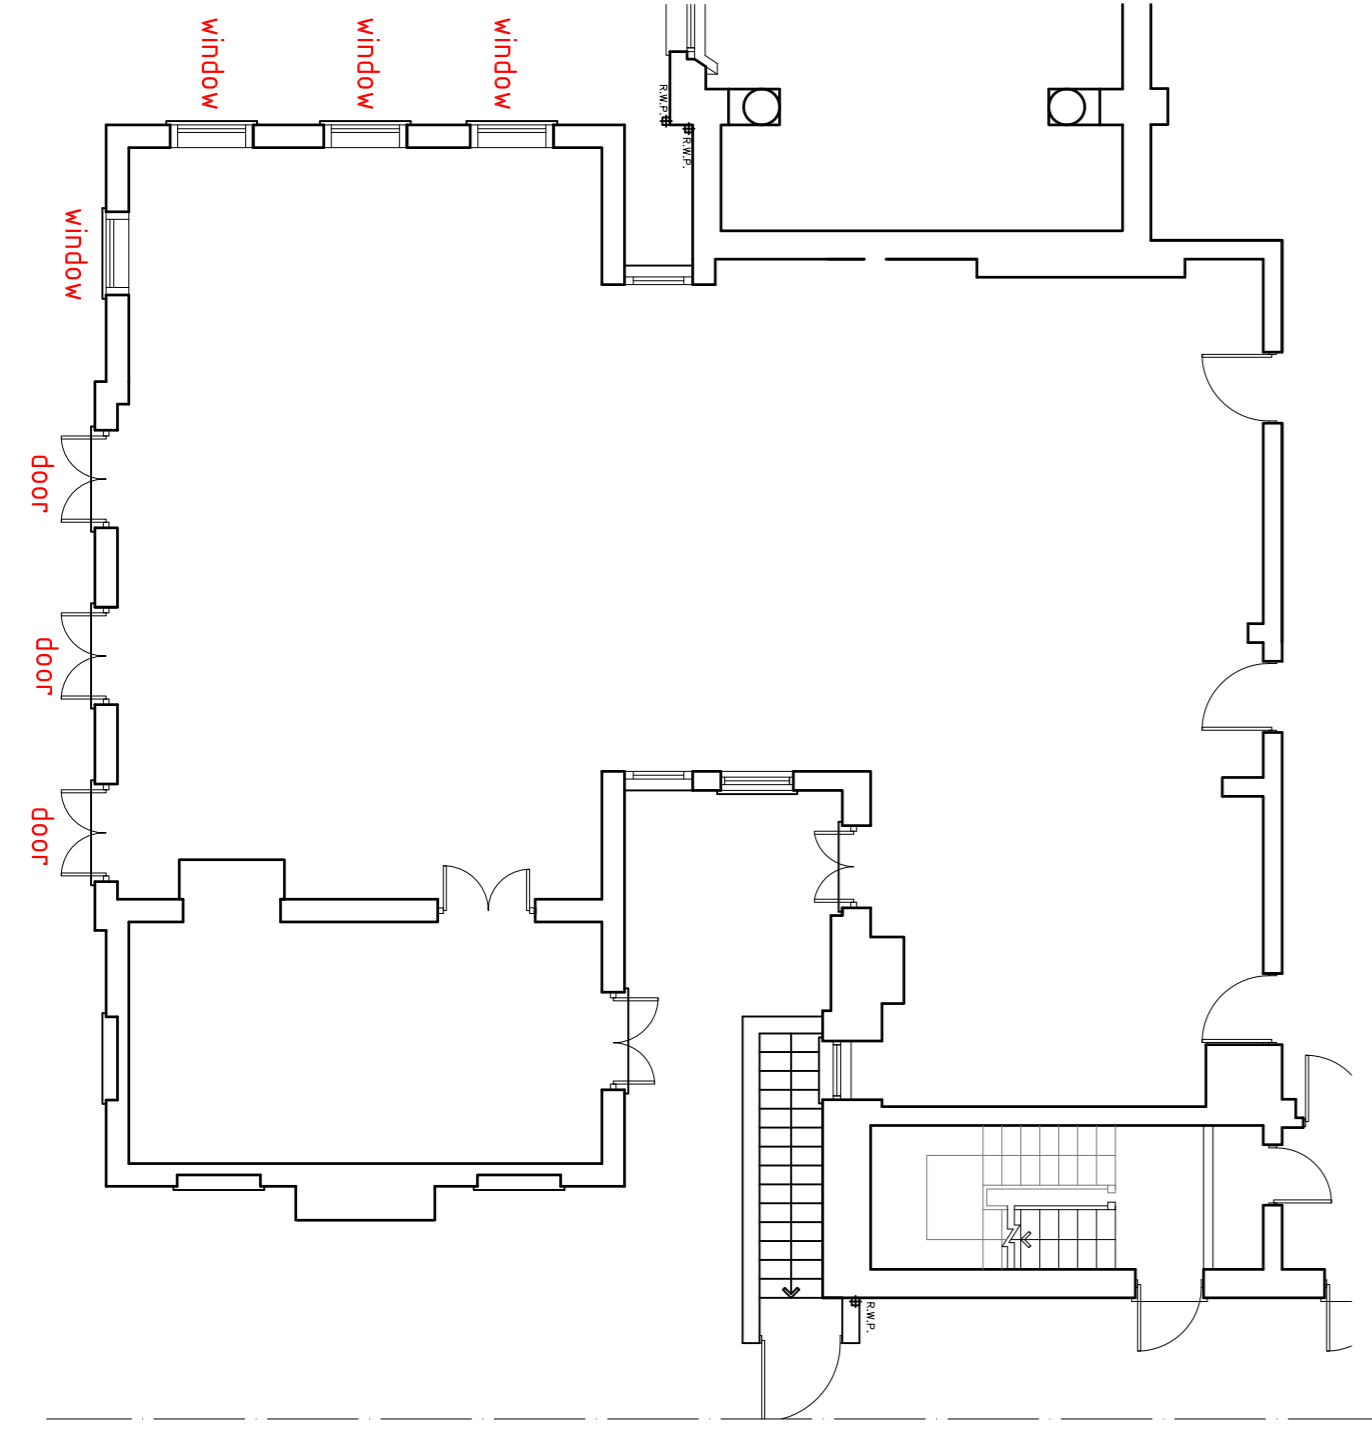

GROUND FLOOR PLAN AS APPROVED (SCALE 1:100)

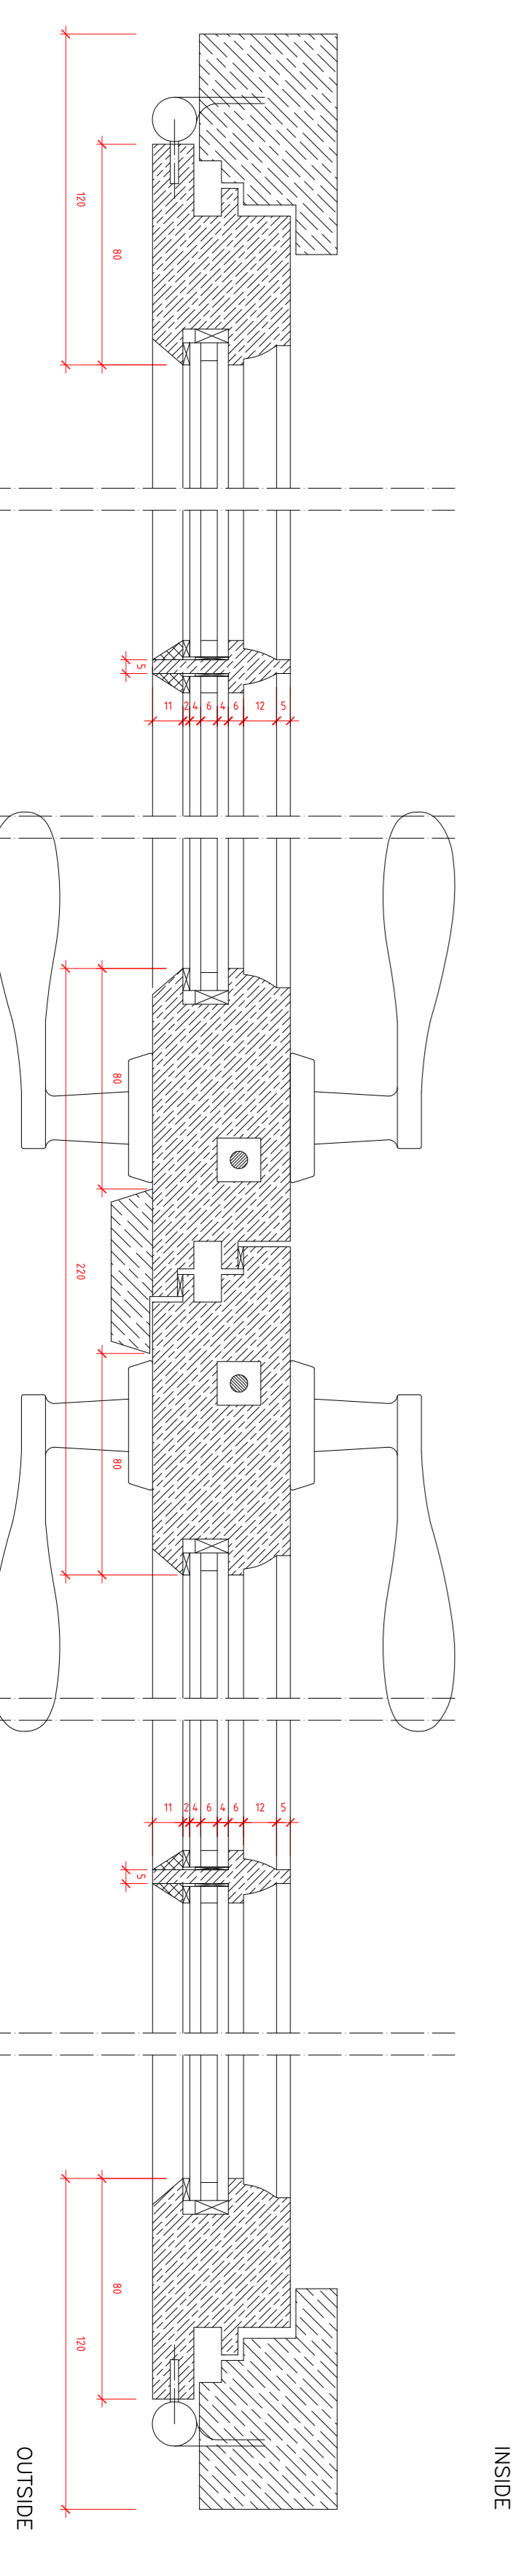

DETAIL 4 (SCALE 1:2)

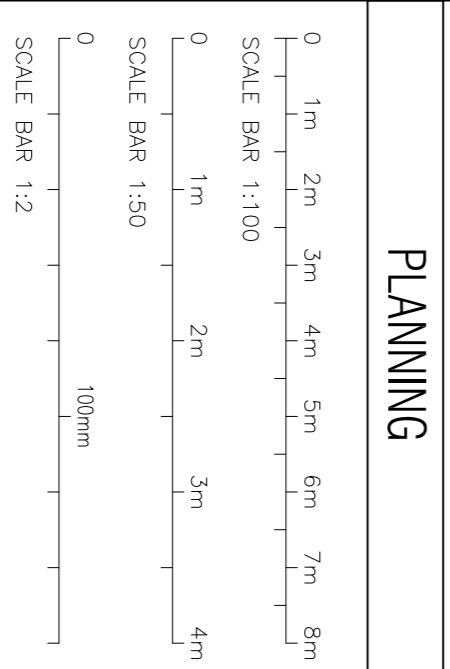

PLANNING



Oswald House - SSRE

OSWALD HOUSE AND REAR EXTENSION EXISTING AND PROPOSED PLAN AND ELEVATION

DATE	21-09-17	SCALE	1:50 - 1:20@A1
DRAWING NO.	6842-41-P1	REVISION	