

Key:

- Area of Ownership
- Proposed Development
- Access

Notes:

Interest:

Affinity Water Limited

Location:

Land near Wise's Lane, North Mymms, Welwyn, Hatfield

Coords: 523187, 203693

Scheme Name:

AWL Planning and Development

Drawing Name:

Site Plan


Drawing No: 151669_PLN_SP_4.1

Rev	Date	Description
-	27.02.2019	First Issue


Drawn:	SG
Approved:	RL
Sheet No:	1 of 1
Sheet Size:	A3



The information contained in this document is confidential and protected by copyright. The use, copying or disclosure to a third party, either wholly or in part, except with the written permission of, and in the manner prescribed by Affinity Water Ltd constitutes an infringement of copyright. Dalcour Maclaren does not warrant that this document is definitive nor free of error and does not accept liability for any loss caused or arising from reliance upon information provided herein. Although our best efforts have been made to ensure the accuracy of these plans, all measurements must be confirmed on site. BASED UPON THE ORDNANCE SURVEY MAP WITH THE SANCTION OF THE CONTROLLER OF HM STATIONERY OFFICE. CROWN COPYRIGHT RESERVED. OS LICENCE No. 100053744

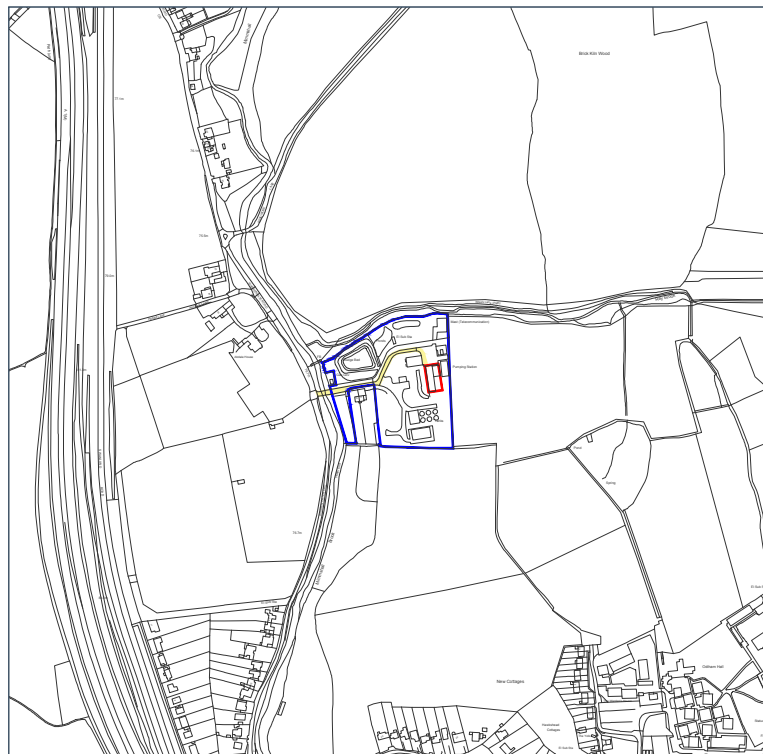

Location Plan Scale 1:10000

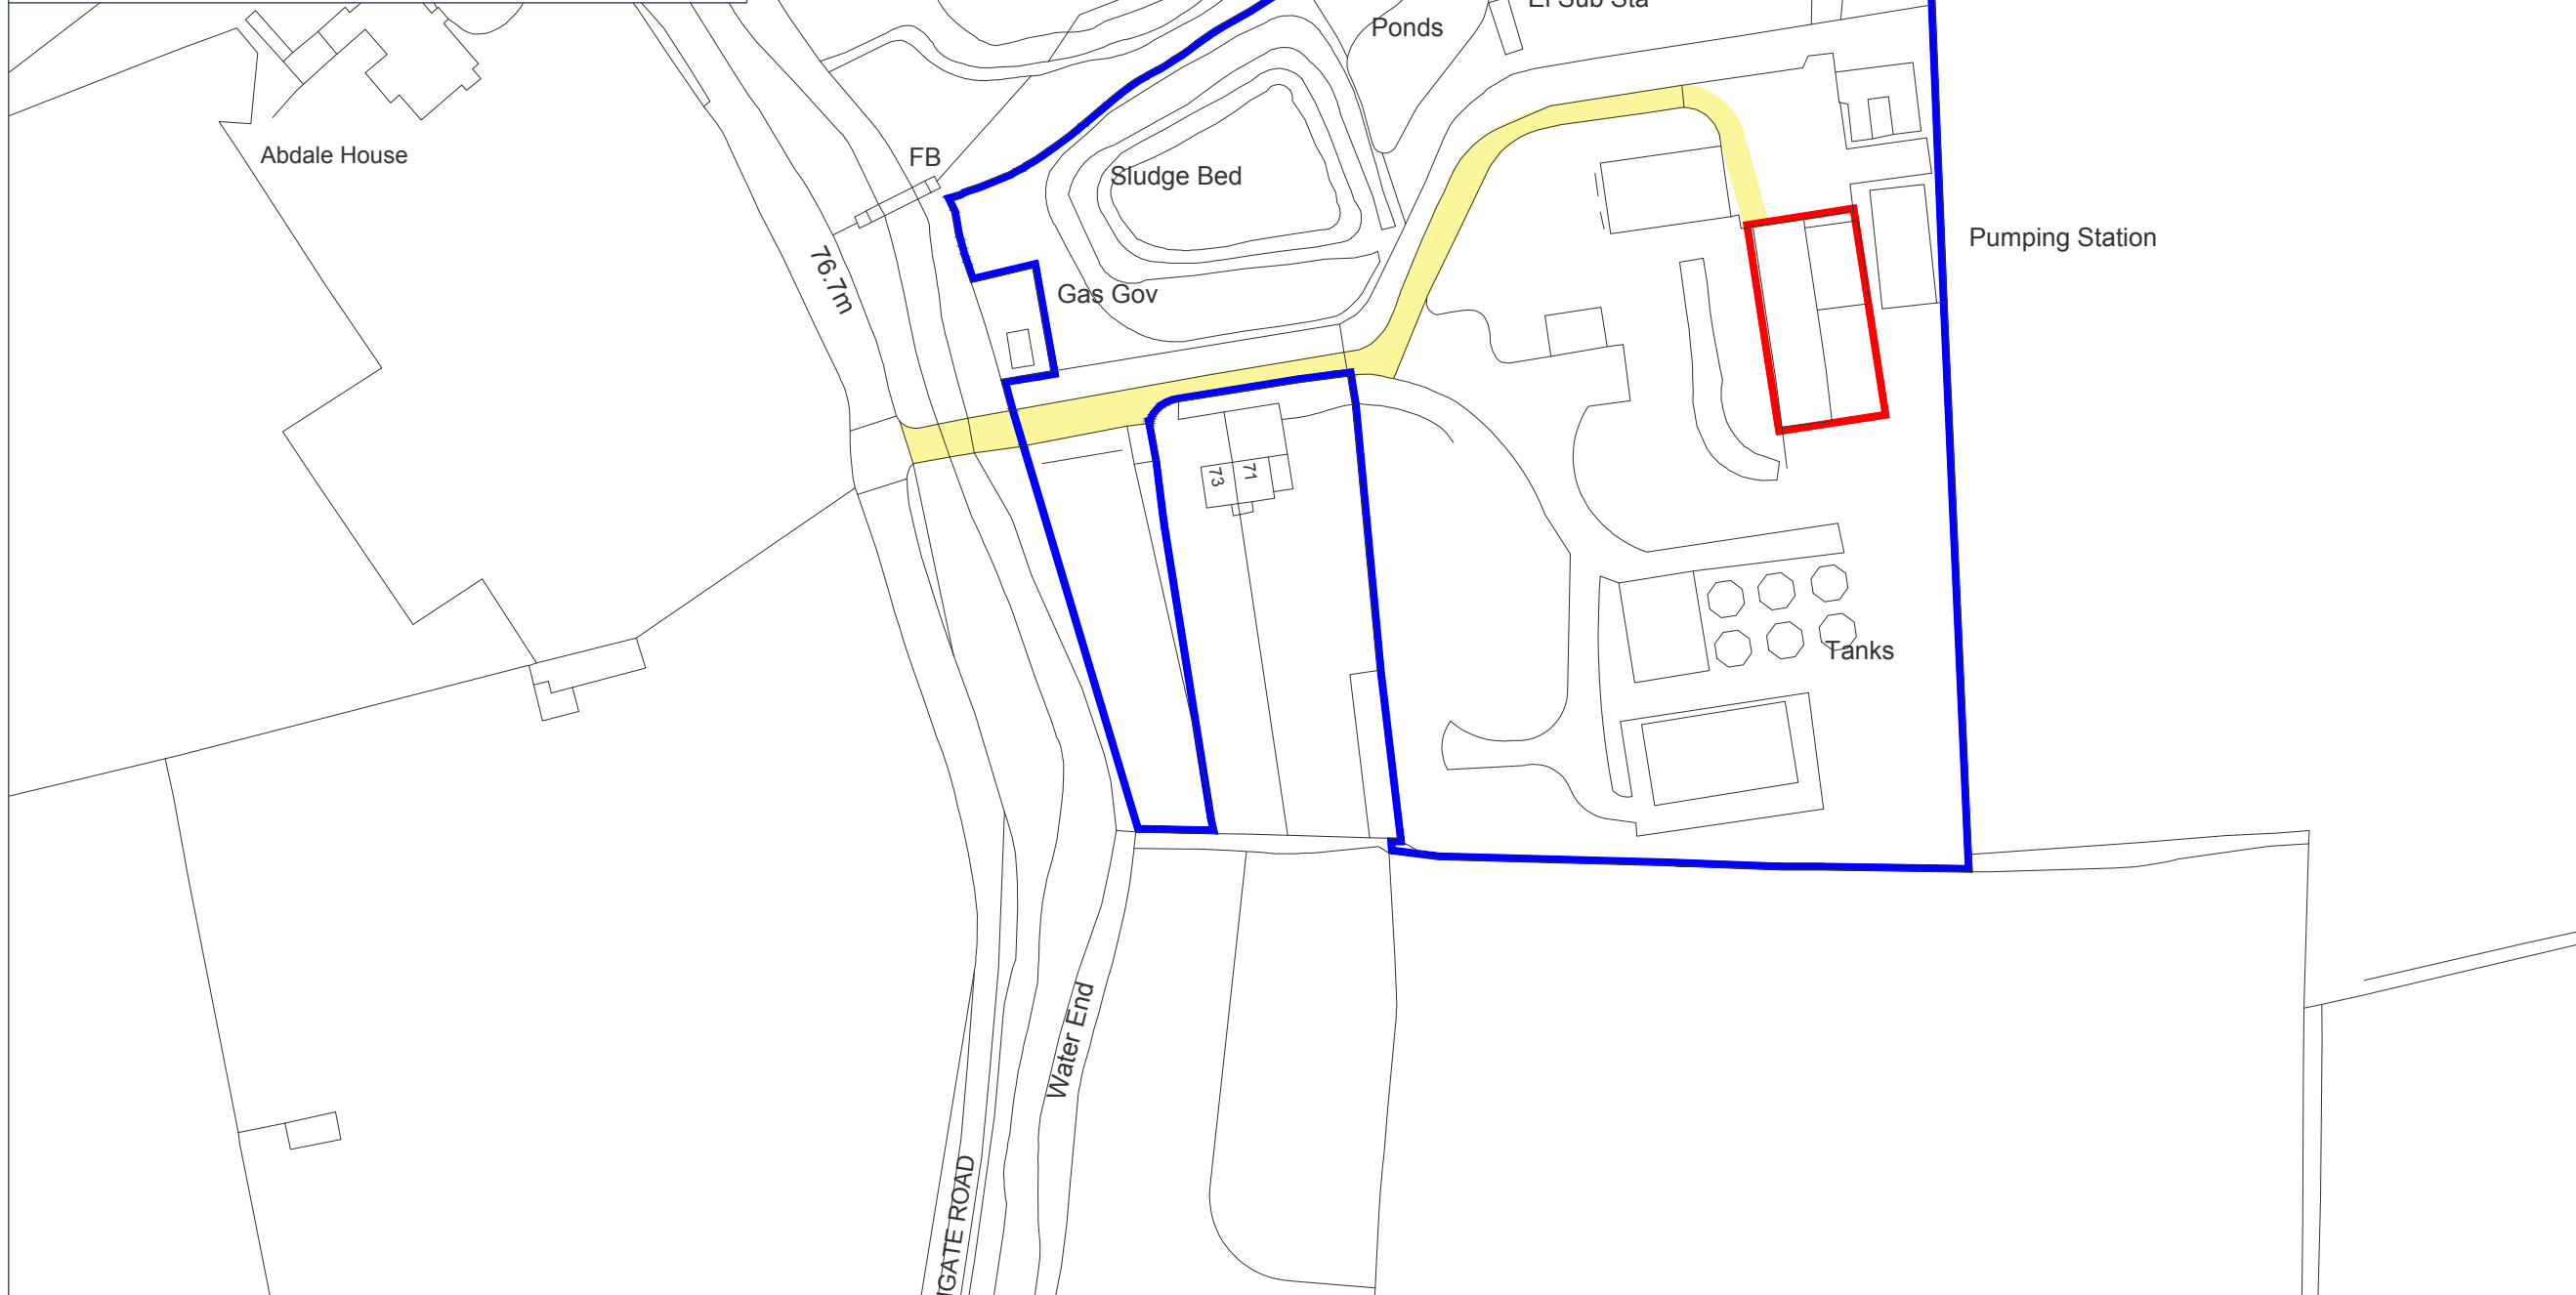

Site Plan Scale 1:1250

Scale 1:1250