

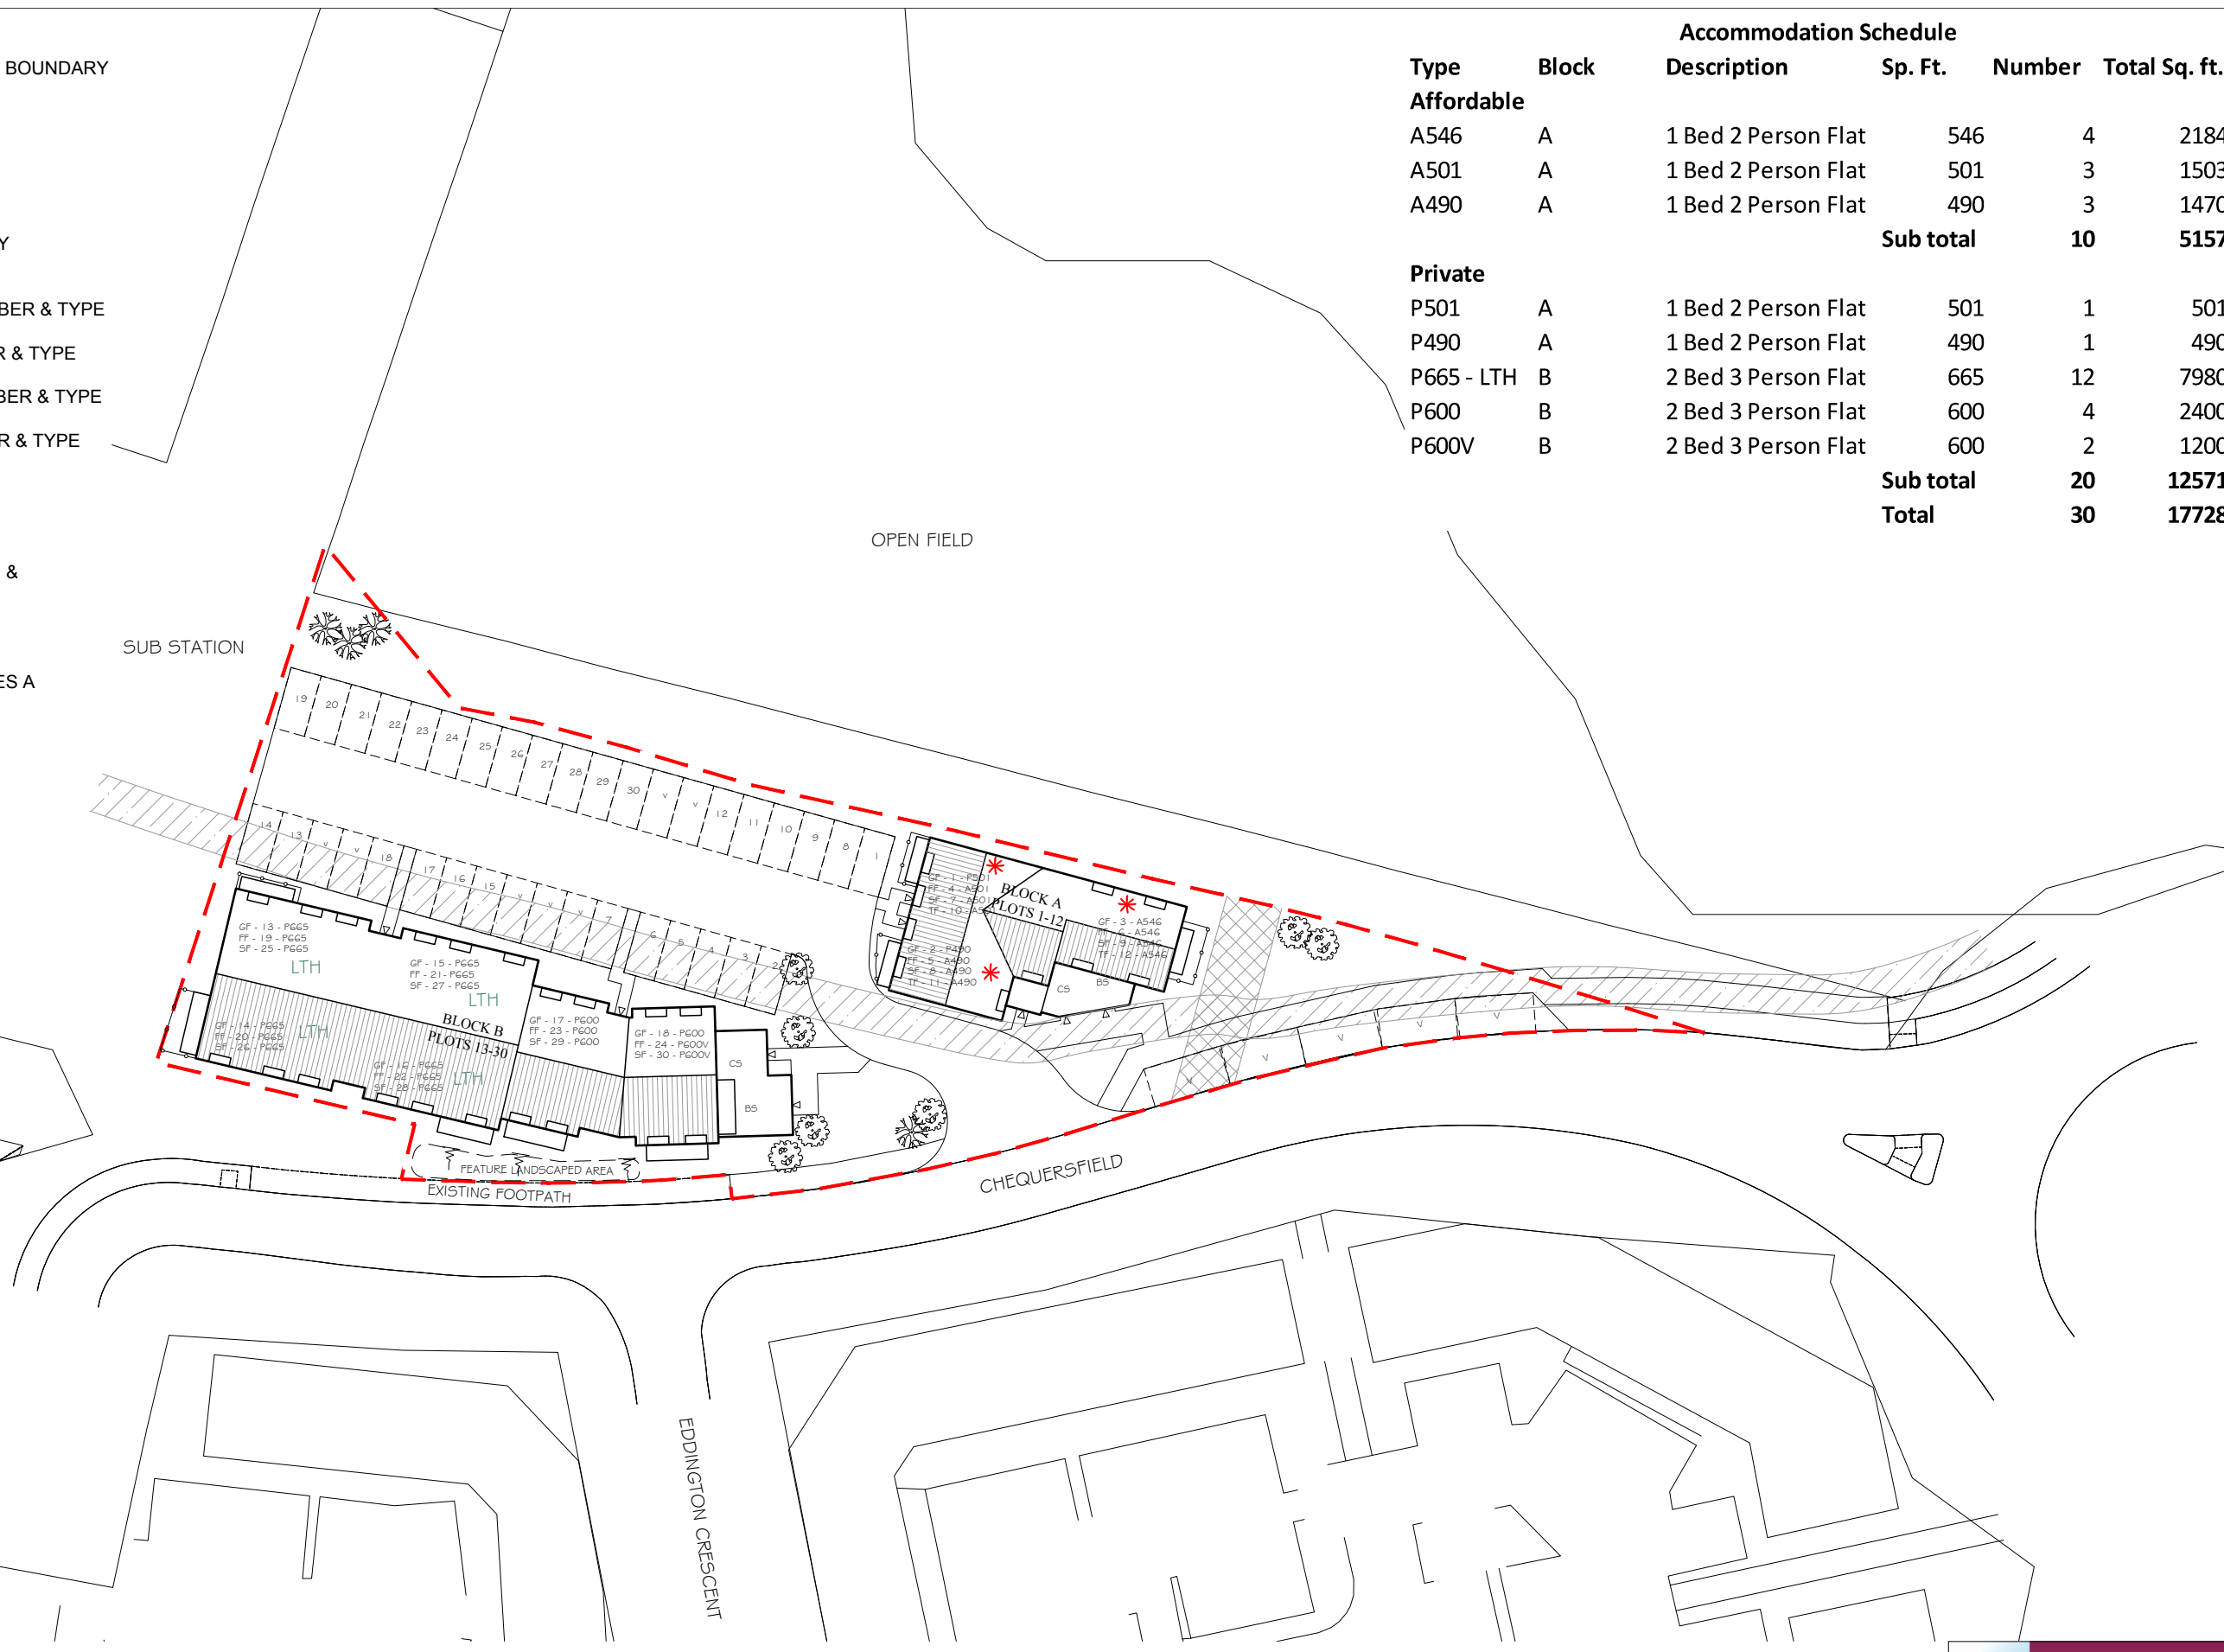


- KEY**
- TAYLOR WIMPEY PLANNING BOUNDARY
  - \* AFFORDABLE HOUSING
  - ▽ DOOR MARKER
  - LTH LIFE TIME HOMES
  - HIGH VOLTAGE ELECTRICITY EASEMENT
  - GF - 1 - PG65 GROUND FLOOR PLOT NUMBER & TYPE
  - FF - 4 - PG65 FIRST FLOOR PLOT NUMBER & TYPE
  - SF - 7 - PG65 SECOND FLOOR PLOT NUMBER & TYPE
  - TF - 10 - PG65 THIRD FLOOR PLOT NUMBER & TYPE
  - BS BIN STORE
  - CS CYCLE STORE
  - INDICATIVE TREE PLANTING & LANDSCAPING
  - 1200 HIGH METAL RAILINGS
  - COVENANT WHICH REQUIRES A SERVICE CORRIDOR

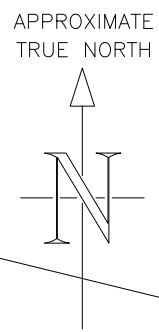

Accommodation Schedule					
Type	Block	Description	Sp. Ft.	Number	Total Sq. ft.
<b>Affordable</b>					
A546	A	1 Bed 2 Person Flat	546	4	2184
A501	A	1 Bed 2 Person Flat	501	3	1503
A490	A	1 Bed 2 Person Flat	490	3	1470
<b>Sub total</b>				<b>10</b>	<b>5157</b>
<b>Private</b>					
P501	A	1 Bed 2 Person Flat	501	1	501
P490	A	1 Bed 2 Person Flat	490	1	490
P665 - LTH	B	2 Bed 3 Person Flat	665	12	7980
P600	B	2 Bed 3 Person Flat	600	4	2400
P600V	B	2 Bed 3 Person Flat	600	2	1200
<b>Sub total</b>				<b>20</b>	<b>12571</b>
<b>Total</b>				<b>30</b>	<b>17728</b>

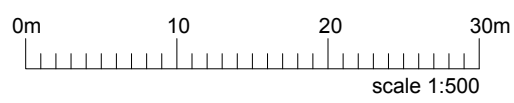

LAND NORTH OF CHEQUERSFIELD, WELWYN GARDEN CITY - SITE PLAN (1:500 A3)  
Dwg No: LSD209-01 F

Rev D: Boundary line amended to suit title plan boundary. Apartment layouts and arrangement of parking and apartments amended to suit.  
Rev E: Schedule updated to suit amended apartment types.

Rev F: Footpaths to bin stores all increased to min 2m width as requested by WHBC.  
UNIT 1 PRESTON LODGE COURT | PRESTON DEANERY | NORTHAMPTON | NN7 2DS | T: 01604 871199 | W: www.lsdev.co.uk | E: info@lsdev.co.uk

