


GROUND FLOOR




UPPER FLOORS

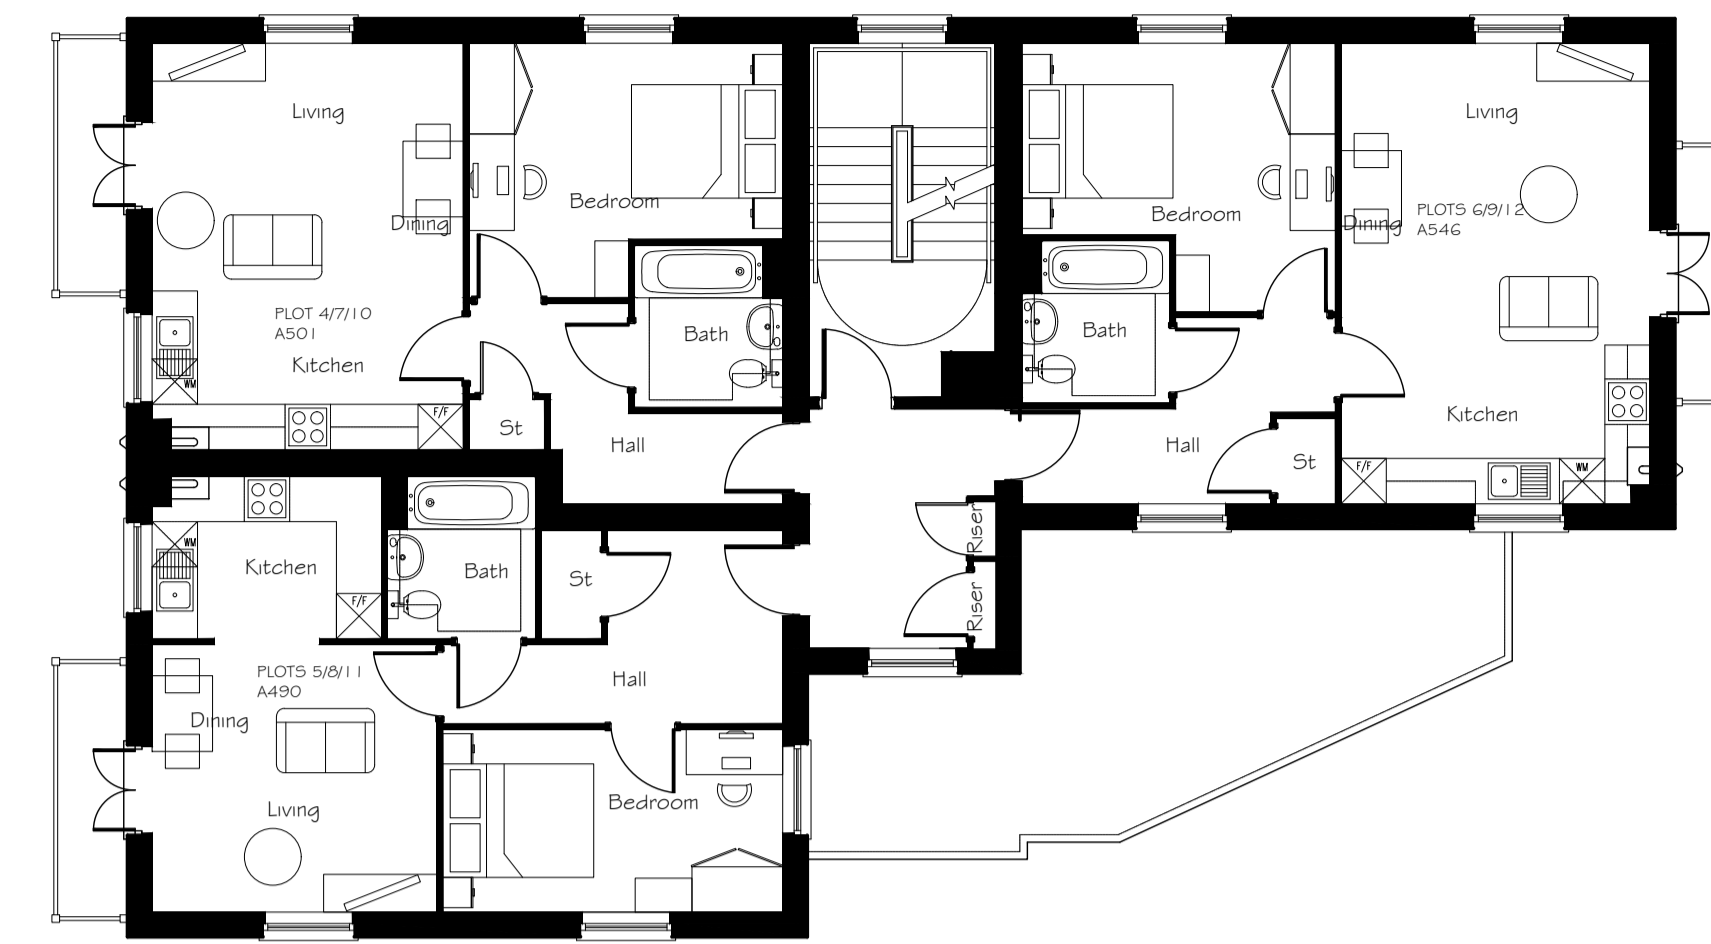

ELEVATION B




ELEVATION A

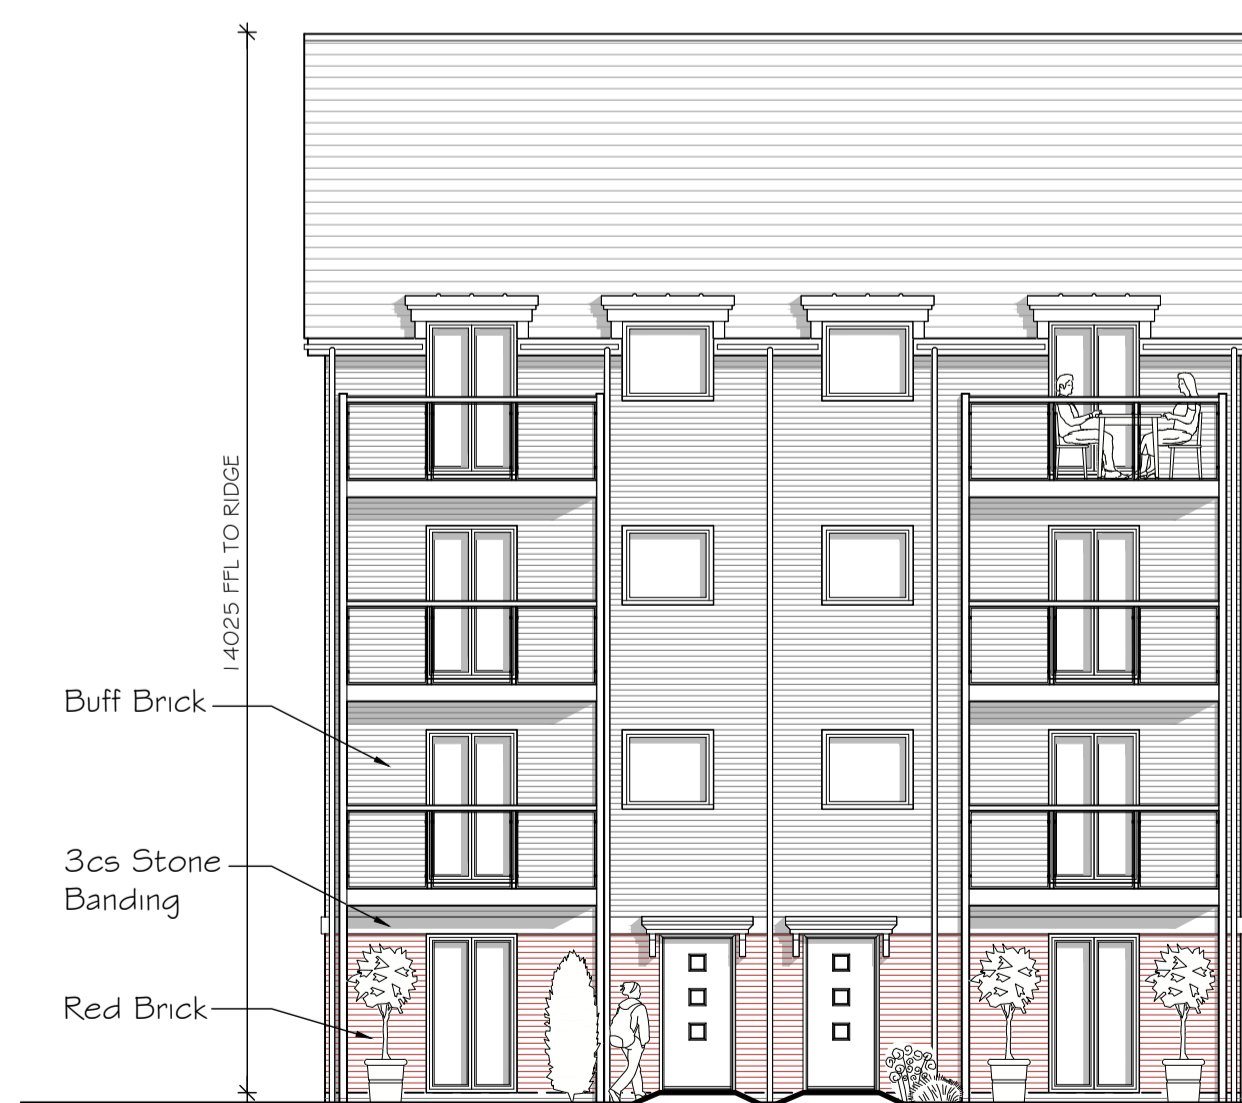

ELEVATION D




ELEVATION C

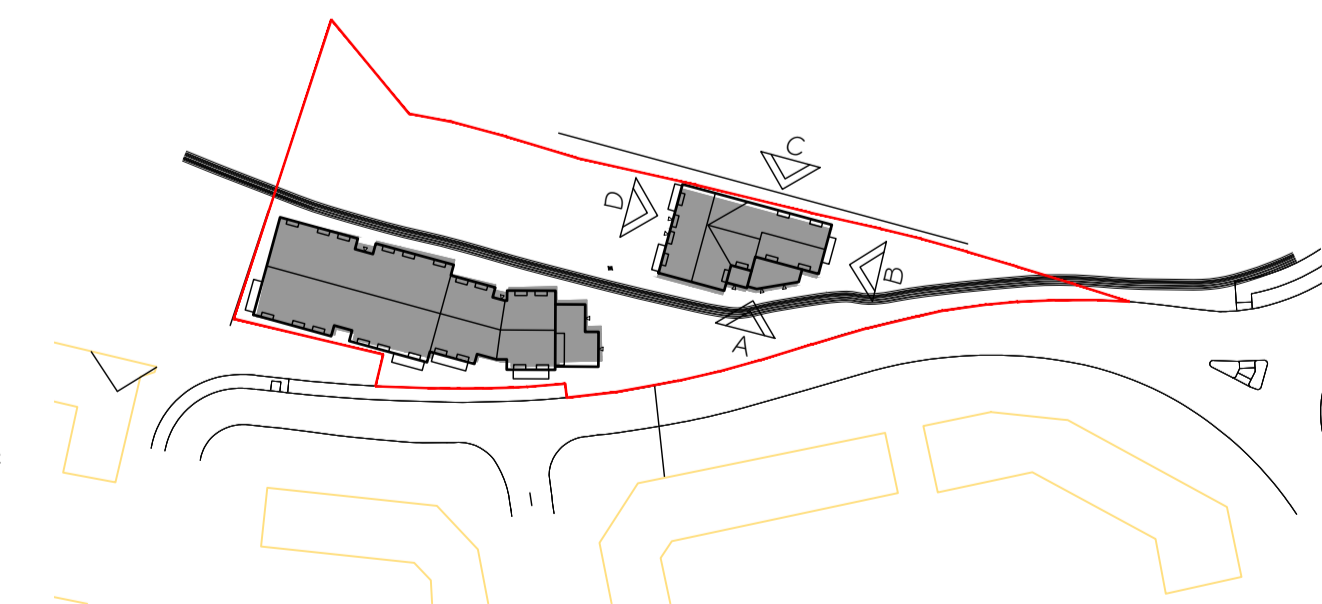

PLOTS: 1-12

Taylor Wimpey

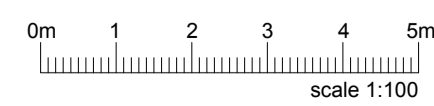


LAND NORTH OF CHEQUERSFIELD, WELWYN GARDEN CITY - BLOCK A - FLOOR PLANS & ELEVATIONS (1:100 @ A1)


Dwg. No. LSD209-02-01 Rev: F
 Rev E: Balcony doors amended to open inwards.
 Rev F: Updated to suit revised layout.

UNIT 1 PRESTON LODGE COURT | PRESTON DEANERY | NORTHAMPTON | NN7 2DS | T: 01604 871199 | W: www.lsddev.co.uk | E: info@ldev.co.uk

Life Space Design

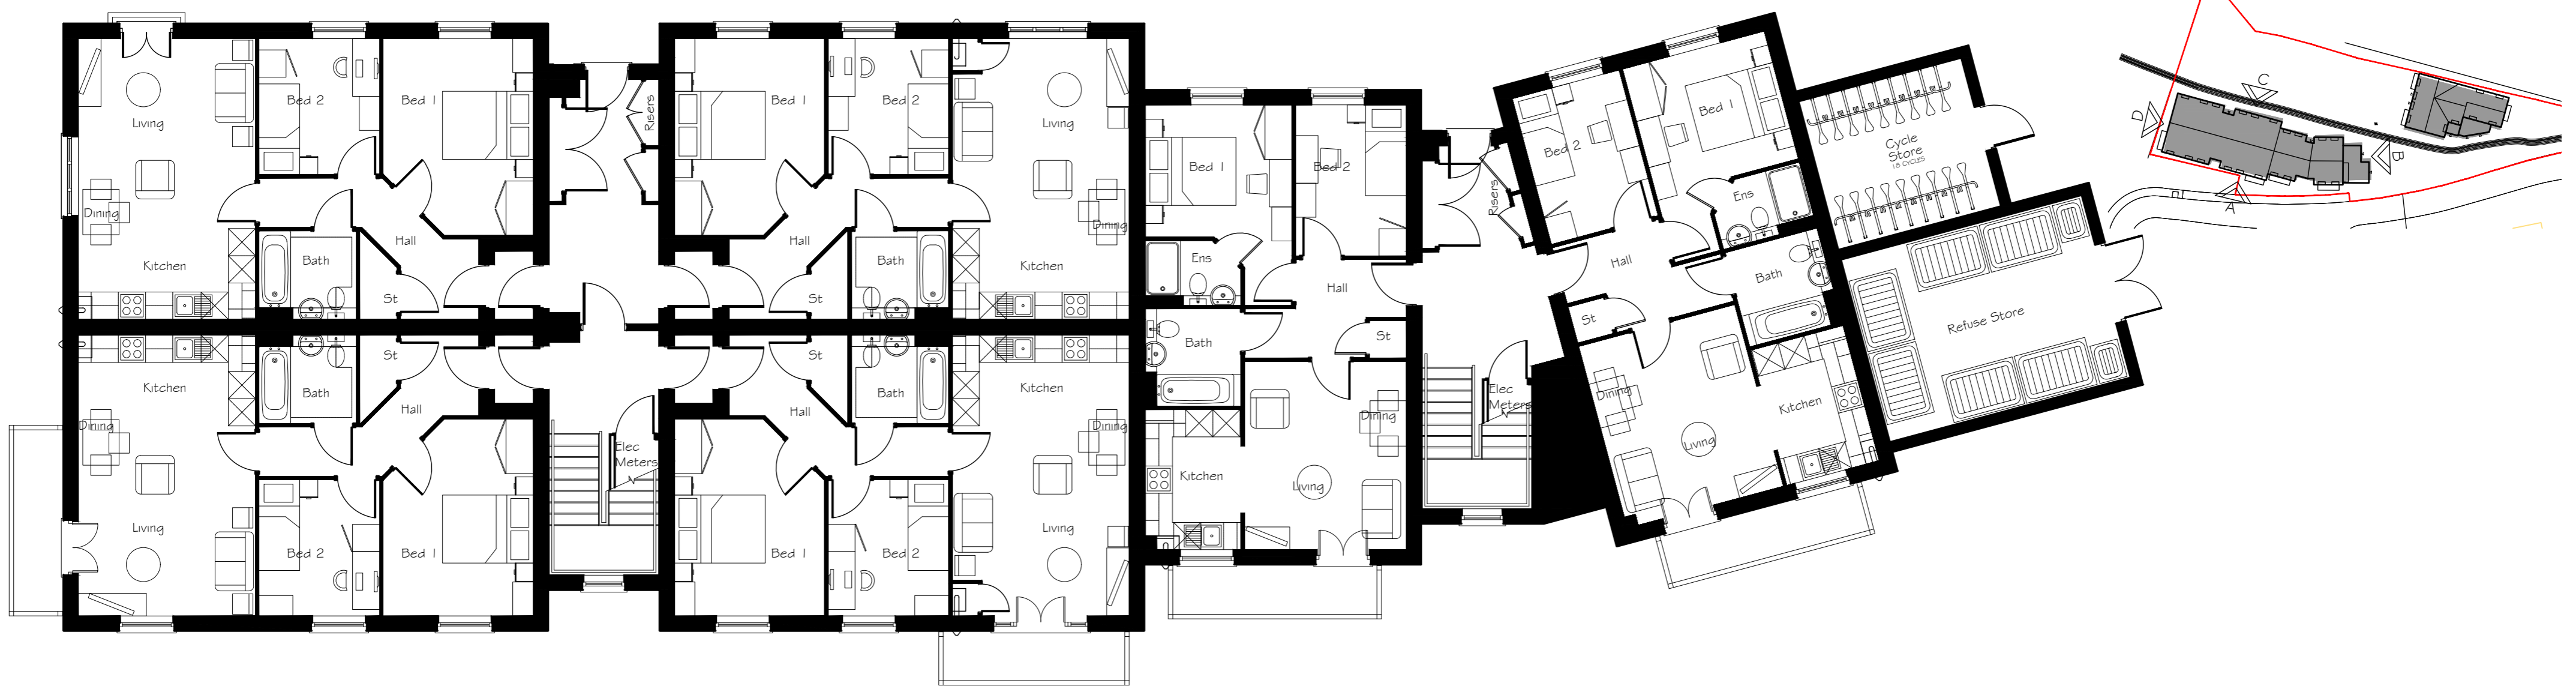

GROUND FLOOR

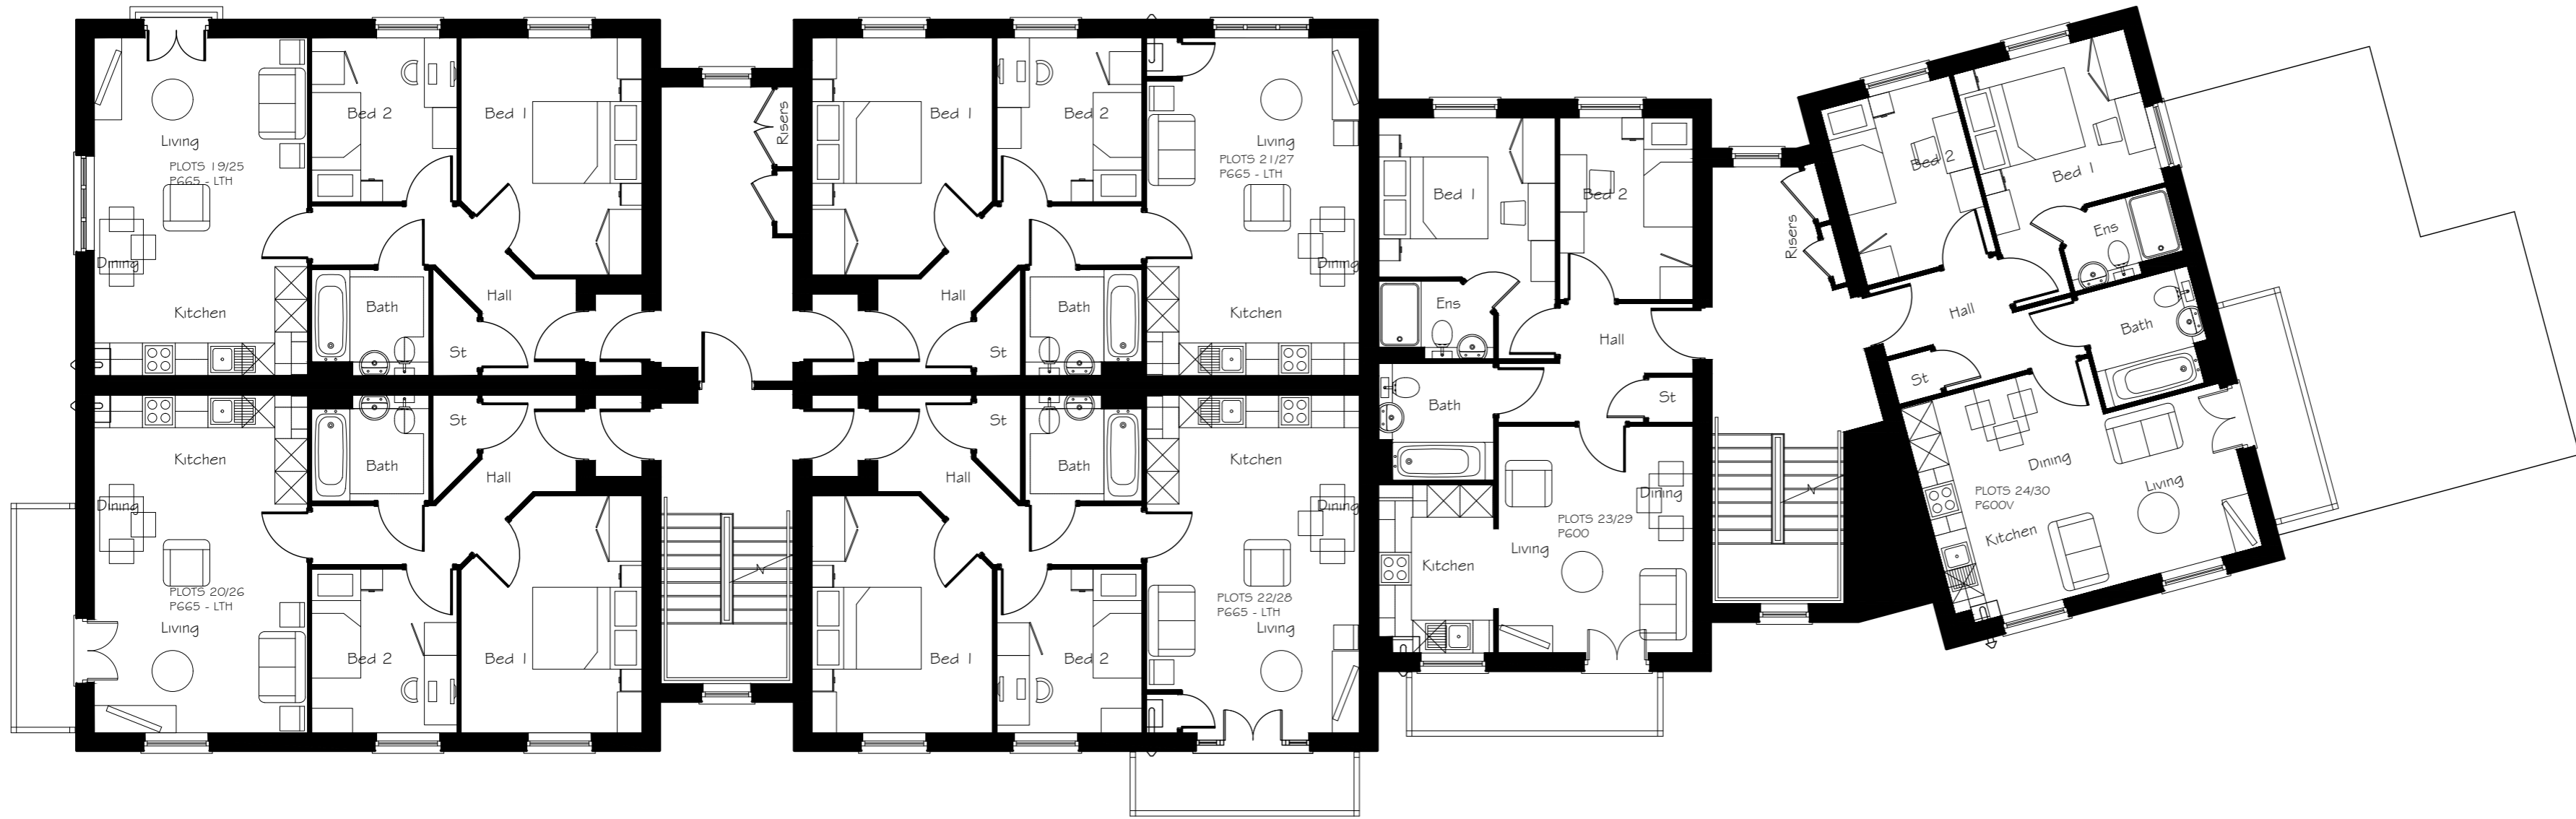

UPPER FLOORS



ELEVATION A



ELEVATION C




ELEVATION D



ELEVATION B

PLOTS: 13-30


Taylor Wimpey

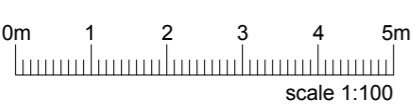


LAND NORTH OF CHEQUERSFIELD, WELWYN GARDEN CITY - BLOCK B - FLOOR PLANS & ELEVATIONS (1:100 @ A1)

Rev E: Balcony doors amended to open inwards. Side lights to balcony door removed on plots 13/19/25.
 Rev F: Updated to suit revised layout.
 UNIT 1 PRESTON LODGE COURT | PRESTON DEANERY | NORTHAMPTON | NN7 2DS | T: 01604 871199 | W: www.lsddev.co.uk | E: info@lsddev.co.uk



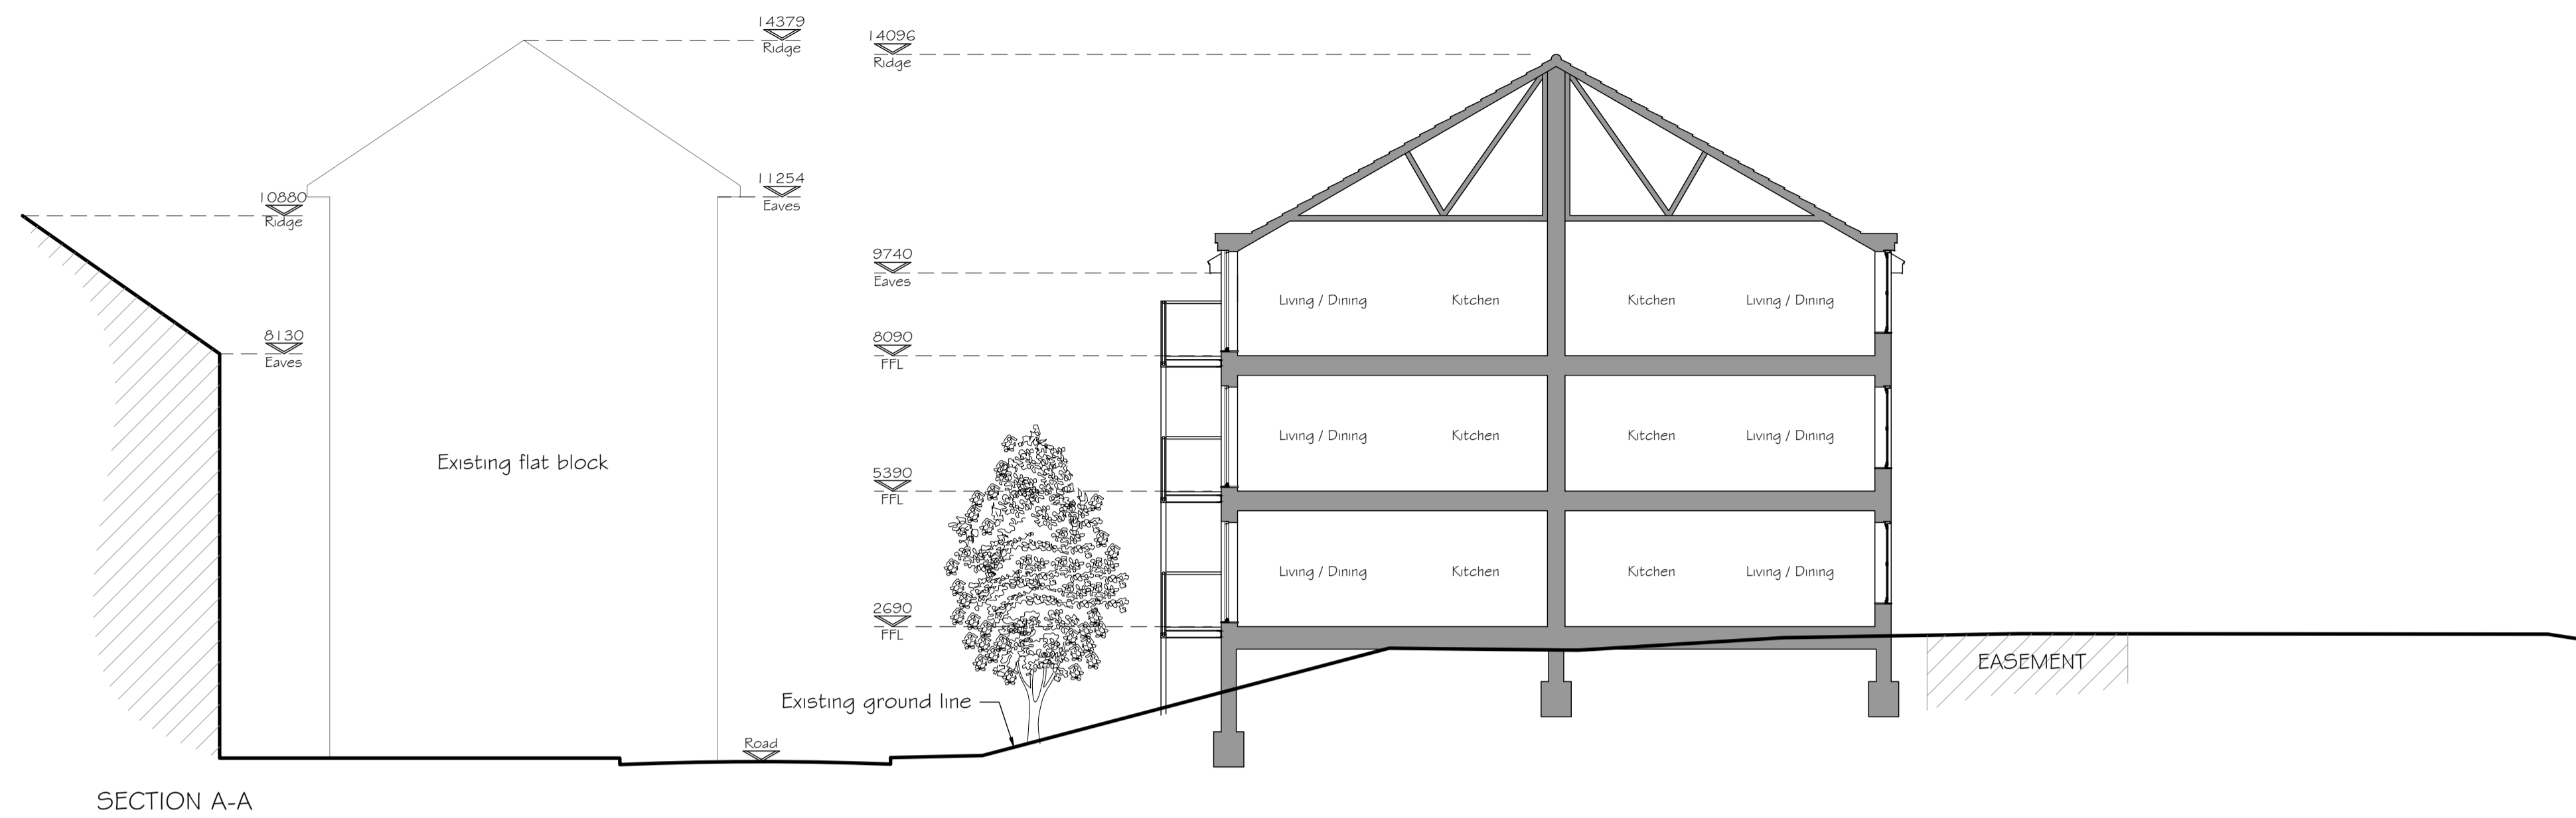

SECTION A-A

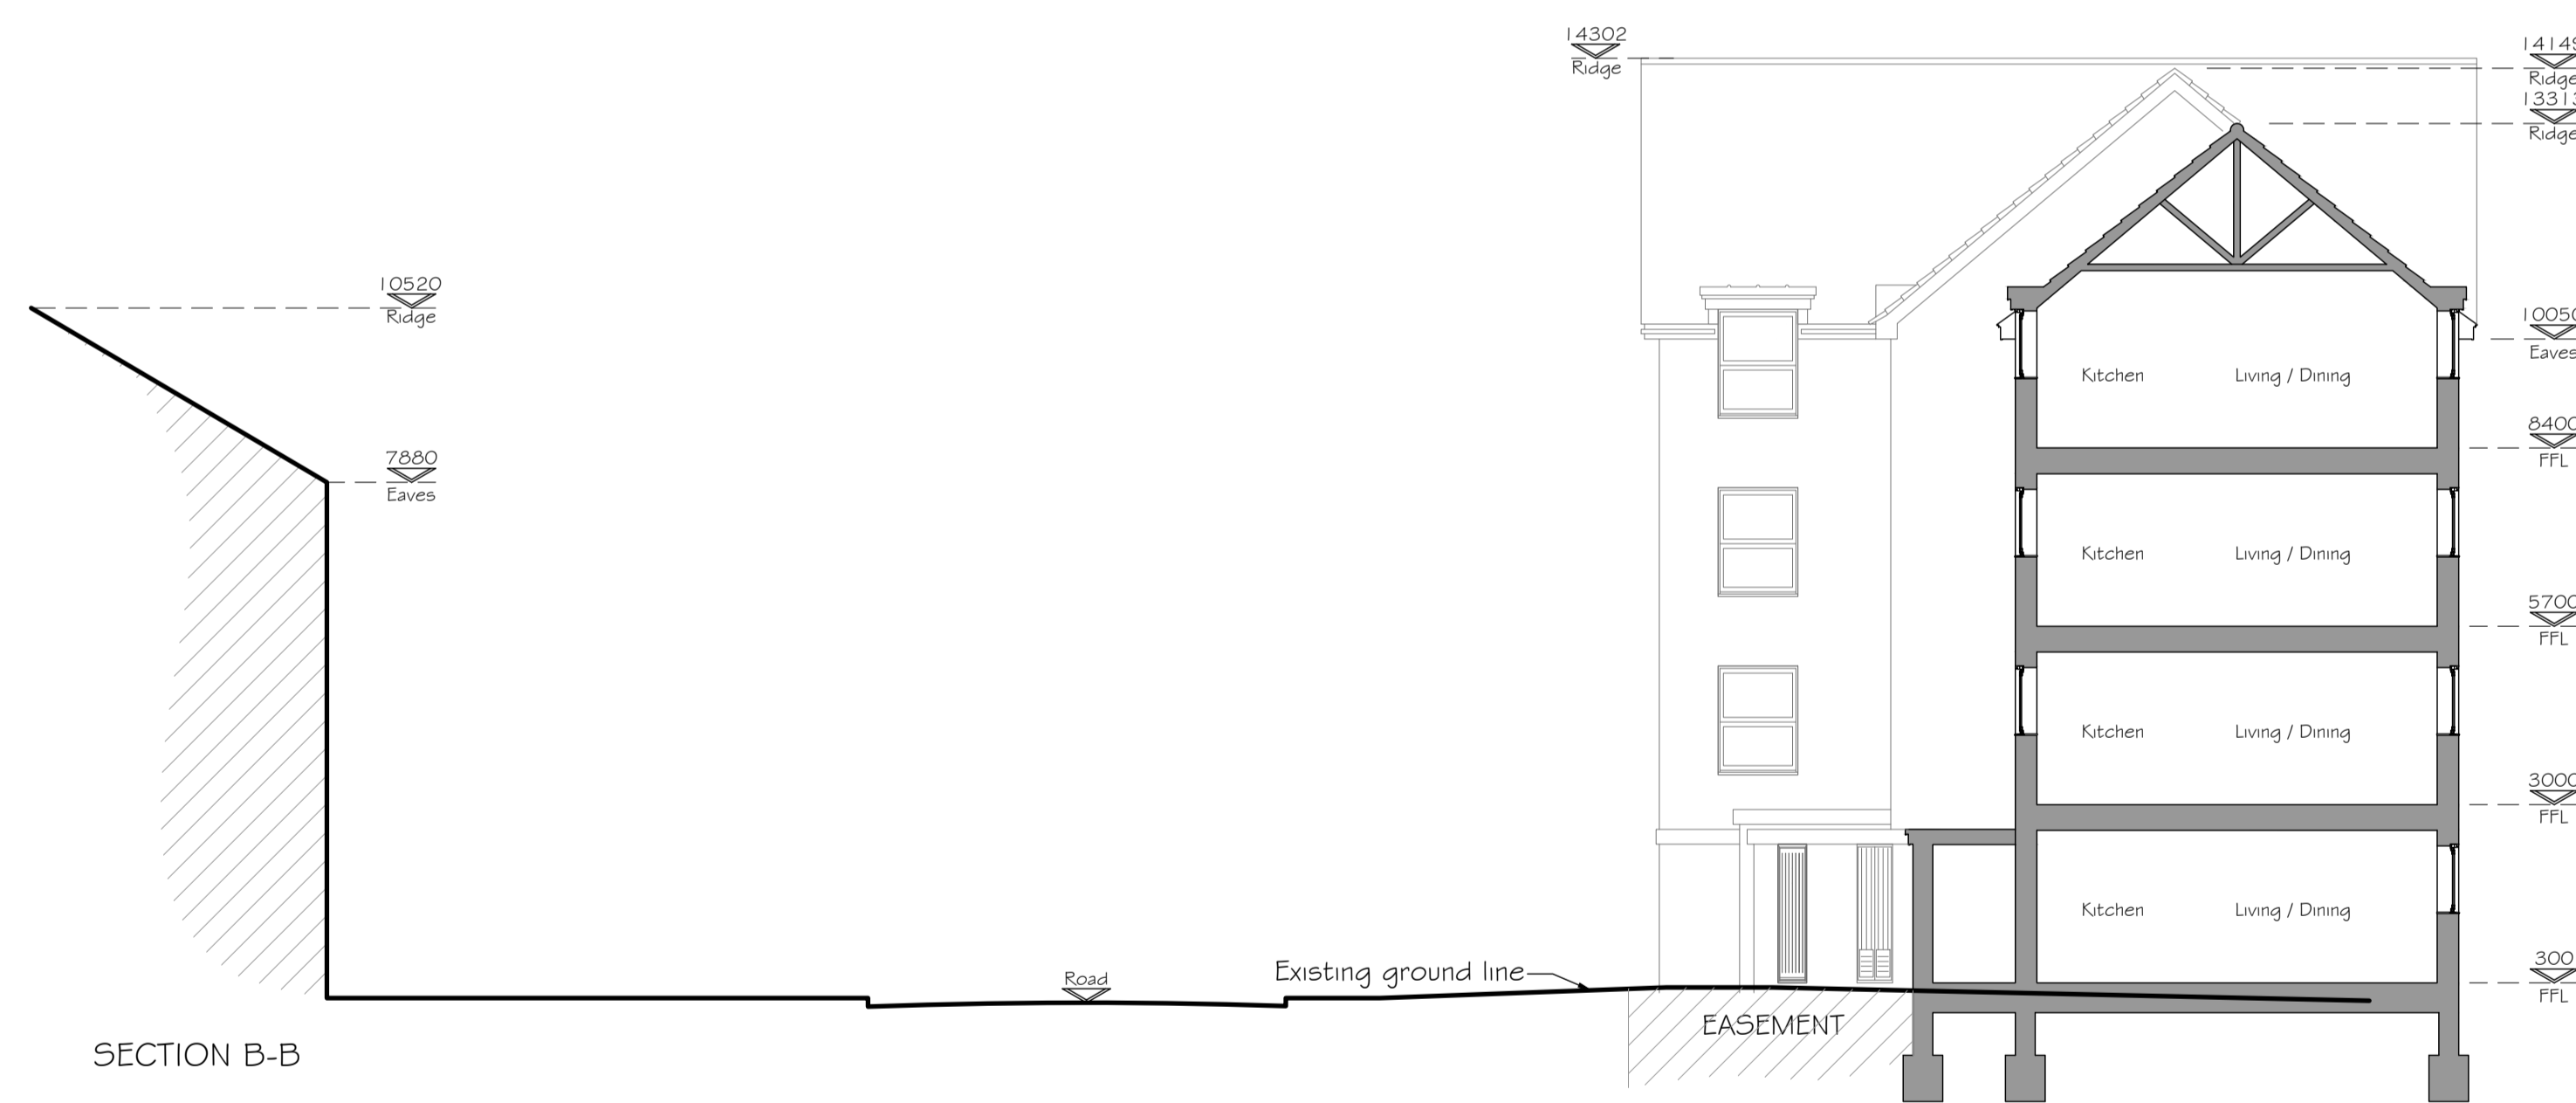

SECTION B-B



PLOTS: 1-30



LAND NORTH OF CHEQUERSFIELD, WELWYN GARDEN CITY - SECTIONS A-A & B-B (1:100 @ A1)

Dwg. No. LSD209-02-03 Rev: A
 Rev A: Updated to suit LSD209-01 rev D following amendments to the boundary line.

UNIT 1 PRESTON LODGE COURT | PRESTON DEANERY | NORTHAMPTON | NN7 2DS | T: 01604 871199 | W: www.lsddev.co.uk | E: info@lsdev.co.uk

