
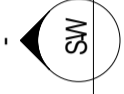
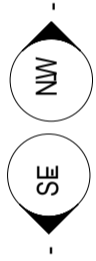


## 003010 - Ground Floor Plan Proposed

**1** 1:50

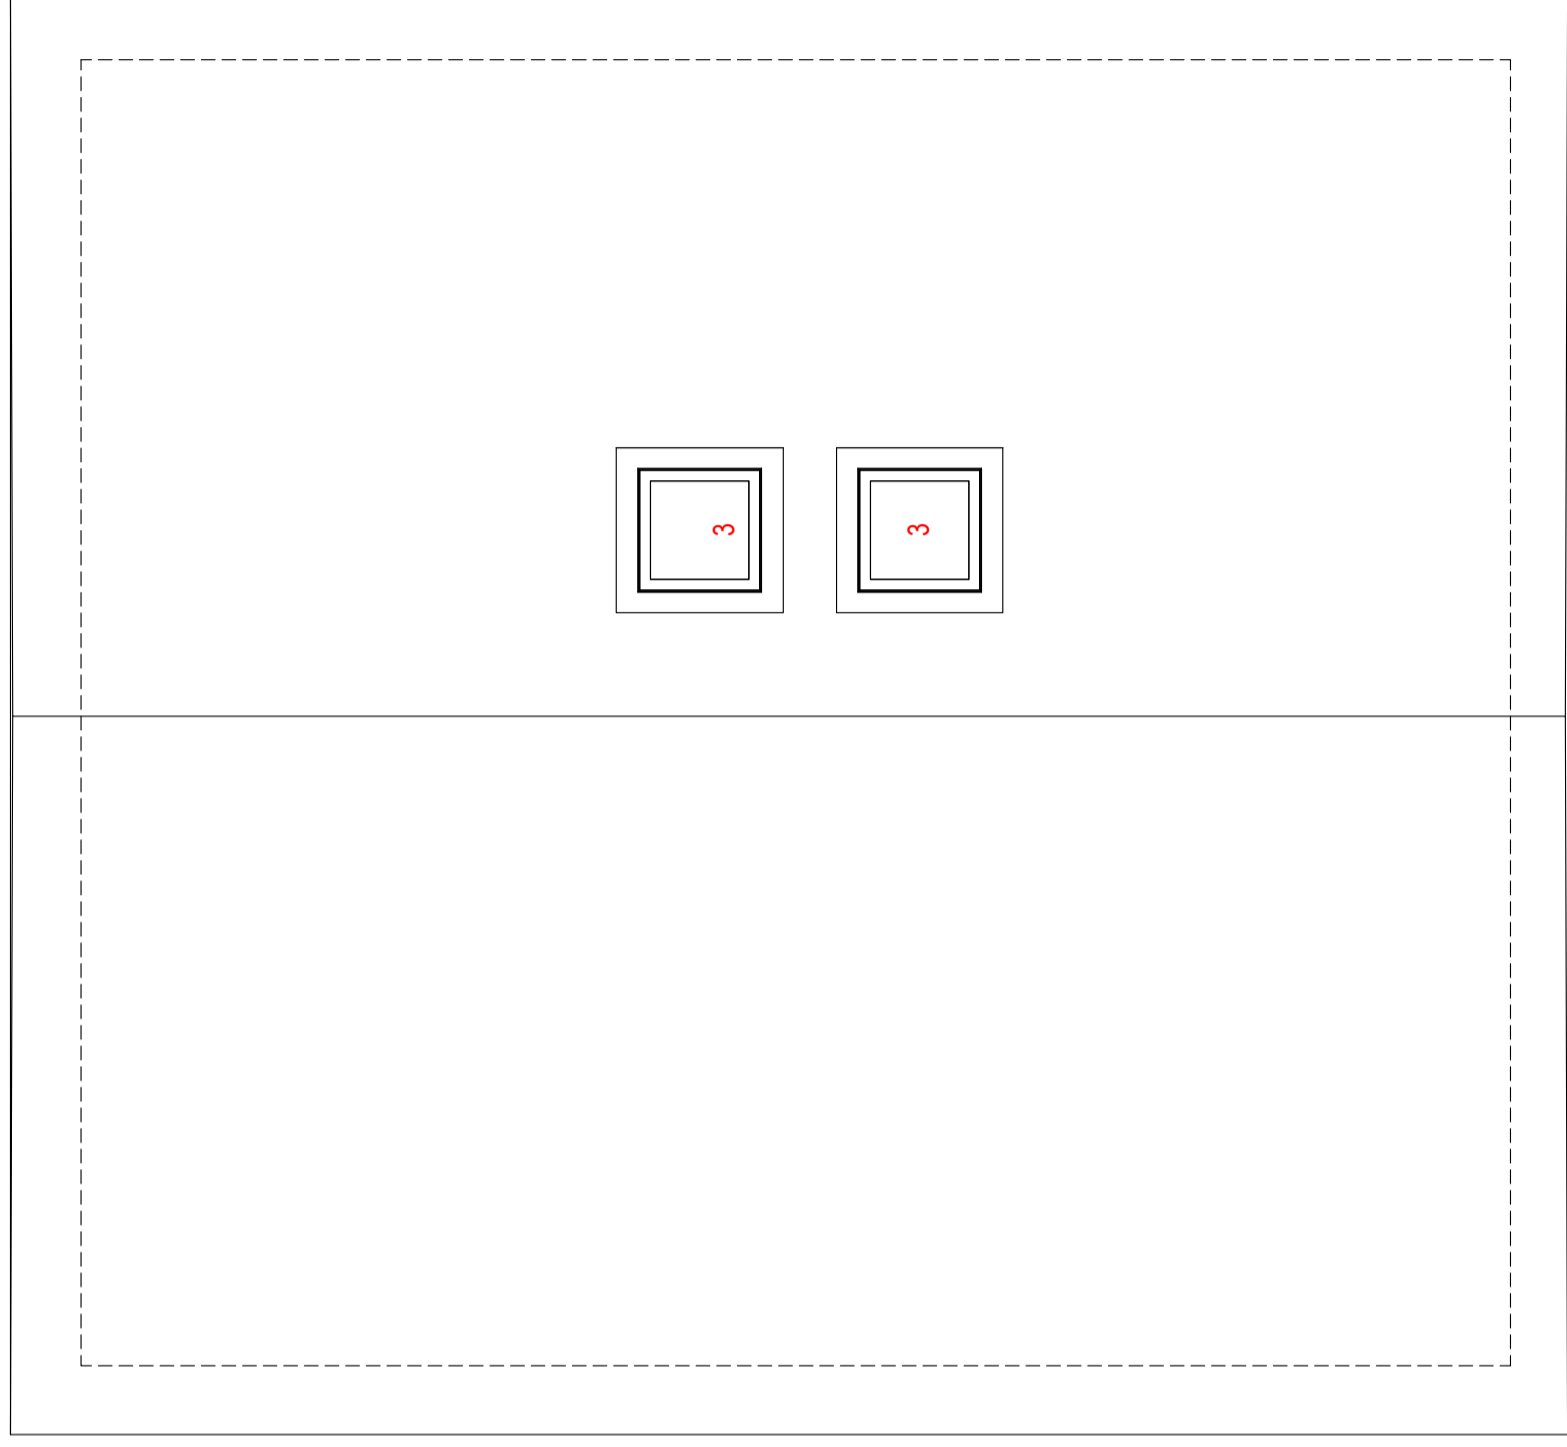

## 003011 - Roof Plan Proposed

**2** 1:50

### KEY

1. Existing high level windows and vents infilled
2. New Cladding to external walls and doors (Phase 1B works)
3. Existing rooflights to be retained

Revisions	

project name: **Splashlands Phase 1B**  
 drawing reference: Proposed Layout\_Phase 1B Toilet Block  
 Ground and Roof Plan

document reference:  
 M9671\_HUN\_XX\_XXX\_XX\_A\_APL003

status: **Preliminary**  
 cad ref: M:\9671 Splashlands\24.0 Work Stage 4 - Technical Design\24.50  
 BIM\24.51 Central Fin\M9671\_HUN\_XXX\_XXX\_M3A-CENTRAL  
 FILE\Recovery.rvt

date: 20/12/18  
 sheet: n/a  
 scale: 1 : 50 @ A2  
 draw: JS  
 checked: PWL

Use fitted dimensions only. All levels and dimensions to be checked on site. This drawing is to be read in conjunction with all other relevant drawings and specifications. It is intended for use as a guide only. All rights reserved.  
 © Hunter & Partners Limited. All rights reserved.

**hunters**

Special One Beaton Road  
 Leven W6 6EA  
 T 020 897 0209  
 F 020 874 2814  
 mail@hunters.co.uk  
 www.hunters.co.uk