


NOTES:
 This drawing is the property of Boast Associates and is issued on the condition that it is not reproduced, disclosed or copied to any unauthorised person without written consent.
 This drawing is to be read together with the specification and related drawings.

© BOAST ASSOCIATES

REVISIONS:


Rev	By	Chk	Date	Description
-----	----	-----	------	-------------

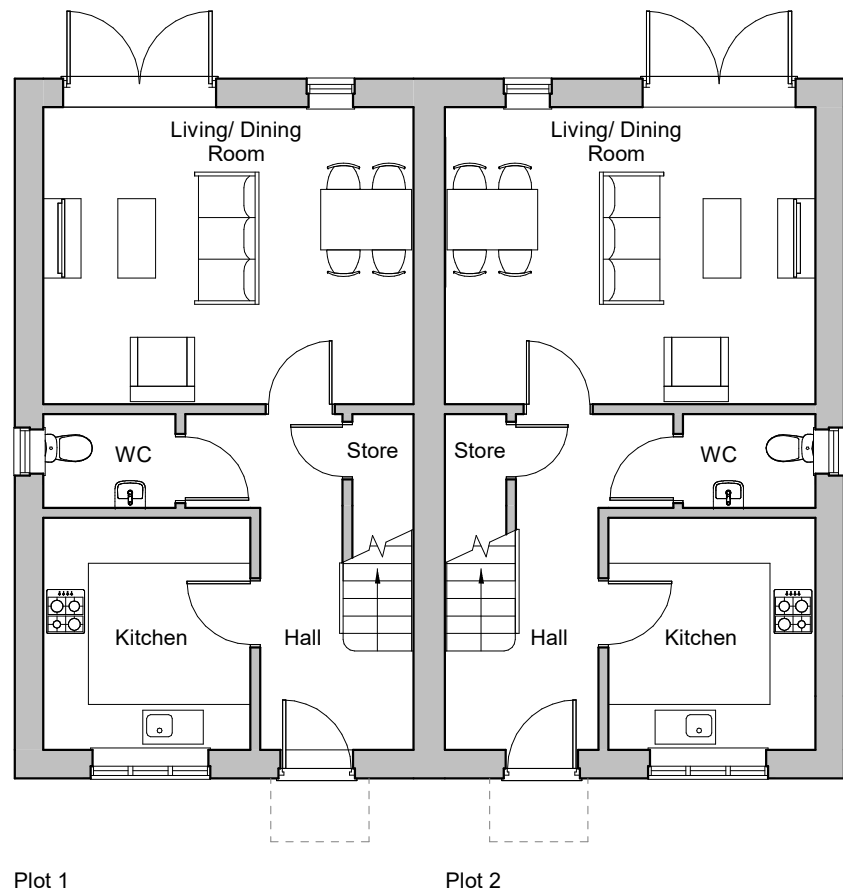

Plot 1

Plot 2

Ground Floor Plan

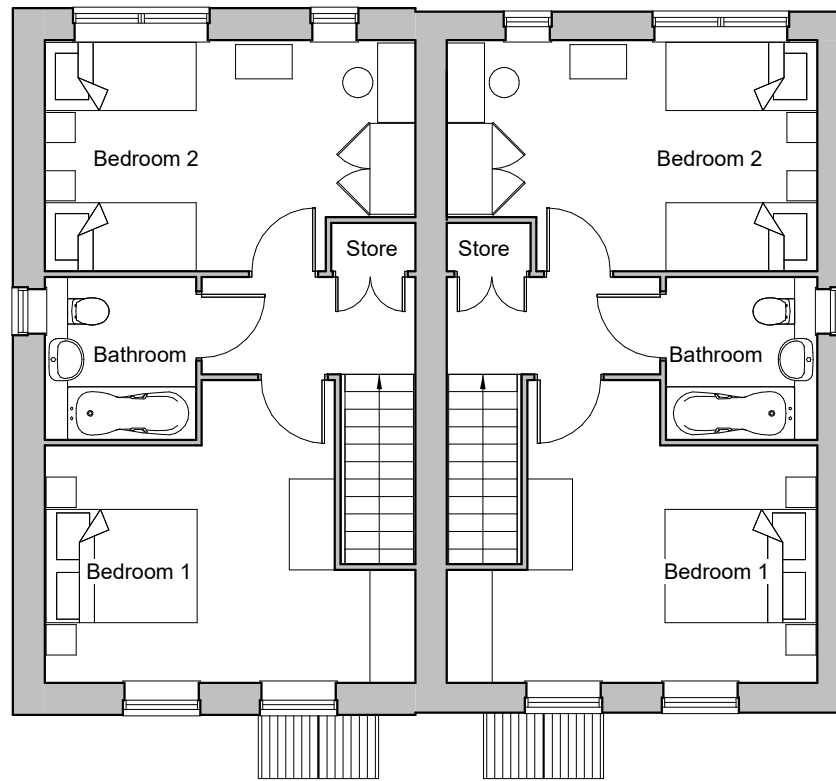

Plot 1

Plot 2

First Floor Plan

Total GIA Per Unit- 83.3m²

FOR PLANNING APPROVAL

Project:
 Coopers Lane Rd
 Northaw

Title:
 Plots 1-2
 Proposed Floor Plans

Drawn: JG	Chk'd:	Date: 26.04.19	Scale: 1 : 100	Size: A3
--------------	--------	-------------------	-------------------	-------------

Project No: 2364	Drawing No: PL10	Rev:
---------------------	---------------------	------



T 01438 365000
 E architects@boastarchitects.com
 W boastarchitects.com

16 Gateway 1000, Whittle Way, Stevenage, Hertfordshire, SG1 2FP

