




Plots 12 & 22

Plots 13 & 23

Front Elevation

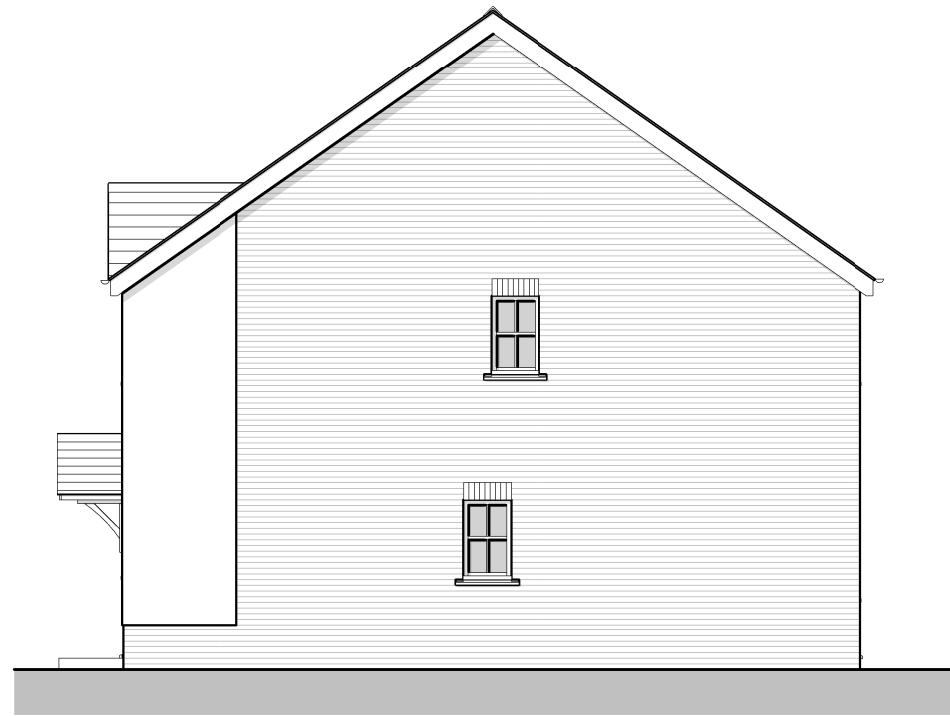

Plots 13 & 23


Right Elevation



Plots 13 & 23

Plots 12 & 22

Rear Elevation

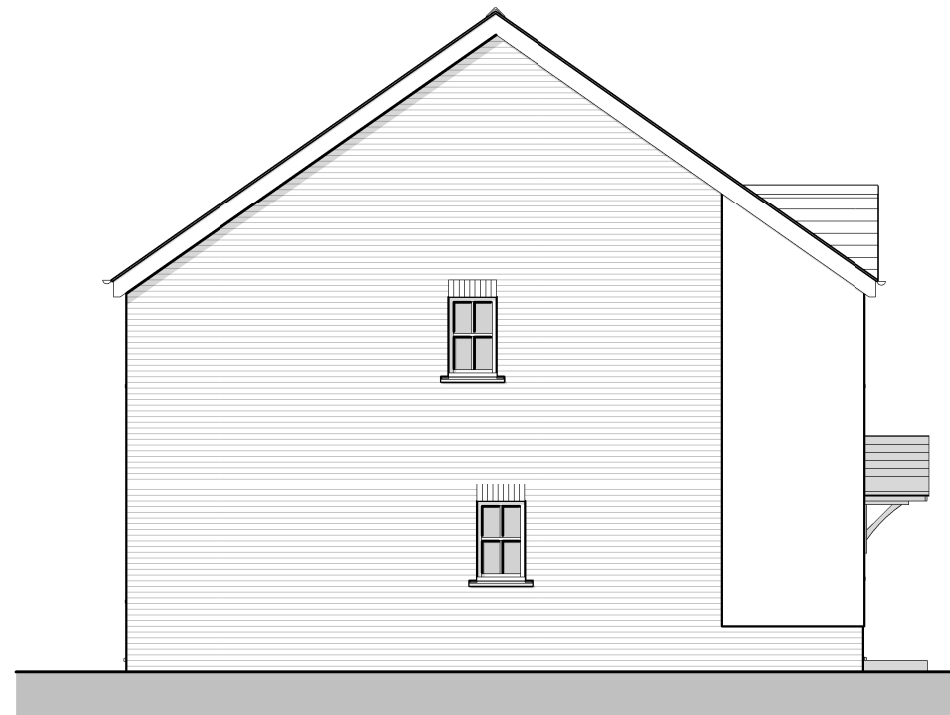

Plots 12 & 22

Left Elevation



E:\Users\James.Gould\Documents\2368_House_Types_simon_bartle.rvt

NOTES:
 This drawing is the property of Boast Associates and is issued on the condition that it is not reproduced, disclosed or copied to any unauthorised person without written consent.
 This drawing is to be read together with the specification and related drawings.

© BOAST ASSOCIATES

REVISIONS:

Rev	By	Chk	Date	Description
-----	----	-----	------	-------------

Materials Schedule	
Walls	Facing brick/ painted render
Roof	Plain / interlocking roof tiles
Joinery	Windows / doors / fascias / soffits to be UPVC
Gutters & rwps	Black UPVC

FOR PLANNING APPROVAL

Project:
 Coopers Lane Rd
 Northaw

Title:
 Plots 12-13,22-23
 Proposed Elevations

Drawn: JG	Chk'd:	Date: 26.04.19	Scale: 1 : 100	Size: A3
Project No: 2364	Drawing No: PL19			Rev:



T 01438 365000
 E architects@boastarchitects.com
 W boastarchitects.com

16 Gateway 1000, Whittle Way, Stevenage, Hertfordshire, SG1 2FP