




Plots 14, 17, 18 & 21

Plots 15, 16, 19 & 20

Front Elevation

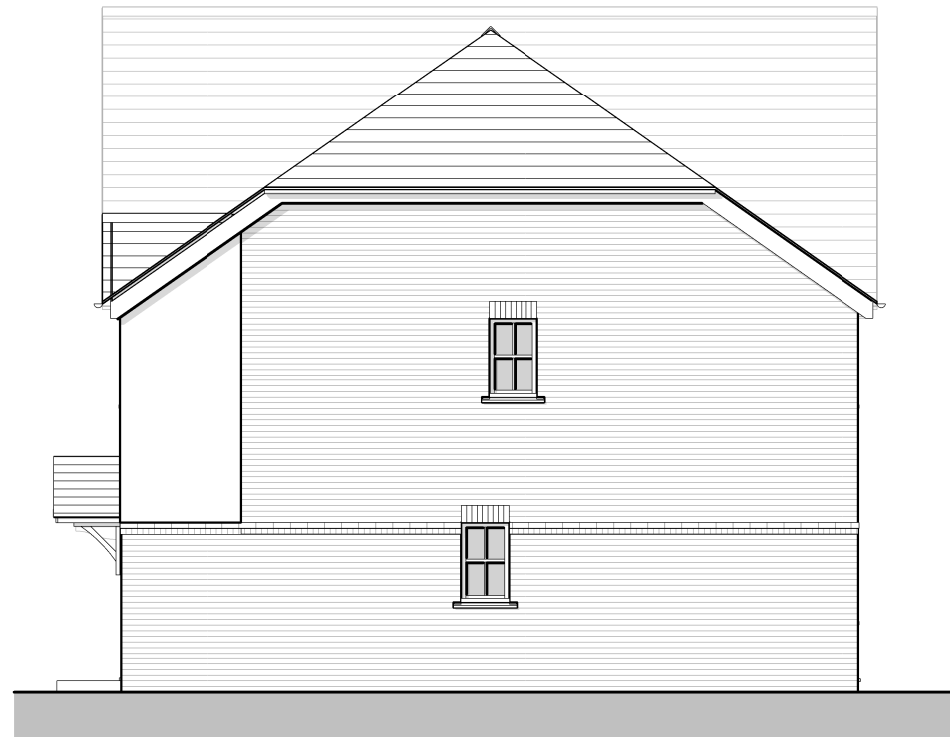

Plots 15, 16, 19 & 20


Right Elevation



Plots 15, 16, 19 & 20


Plots 14, 17, 18 & 21

Rear Elevation

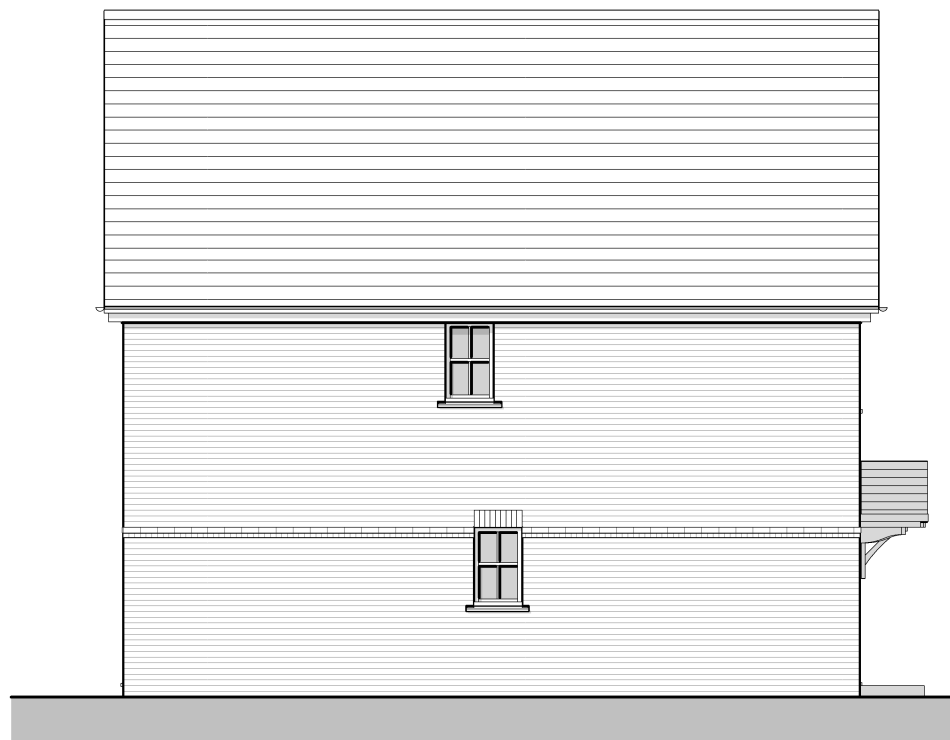

Plots 14, 17, 18 & 21

Left Elevation

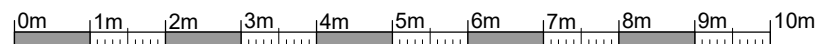

E:\Users\James.Gould\Documents\2368_House Types_simon_bartle.rvt

NOTES:
 This drawing is the property of Boast Associates and is issued on the condition that it is not reproduced, disclosed or copied to any unauthorised person without written consent.
 This drawing is to be read together with the specification and related drawings.

© BOAST ASSOCIATES

REVISIONS:

Rev	By	Chk	Date	Description
-----	----	-----	------	-------------

Materials Schedule	
Walls	Facing brick/ painted render
Roof	Plain / interlocking roof tiles
Joinery	Windows / doors / fascias / soffits to be UPVC
Gutters & rups	Black UPVC

Note: Plots 16-17, 20-21 are handed

FOR PLANNING APPROVAL

Project:
 Coopers Lane Rd
 Northaw

Title:
 Plots 14-21
 Proposed Elevations

Drawn: JG	Chk'd:	Date: 26.04.19	Scale: 1 : 100	Size: A3
Project No: 2364	Drawing No: PL21	Rev:		



T 01438 365000
 E architects@boastarchitects.com
 W boastarchitects.com

16 Gateway 1000, Whittle Way, Stevenage, Hertfordshire, SG1 2FP