



GROUND FLOOR

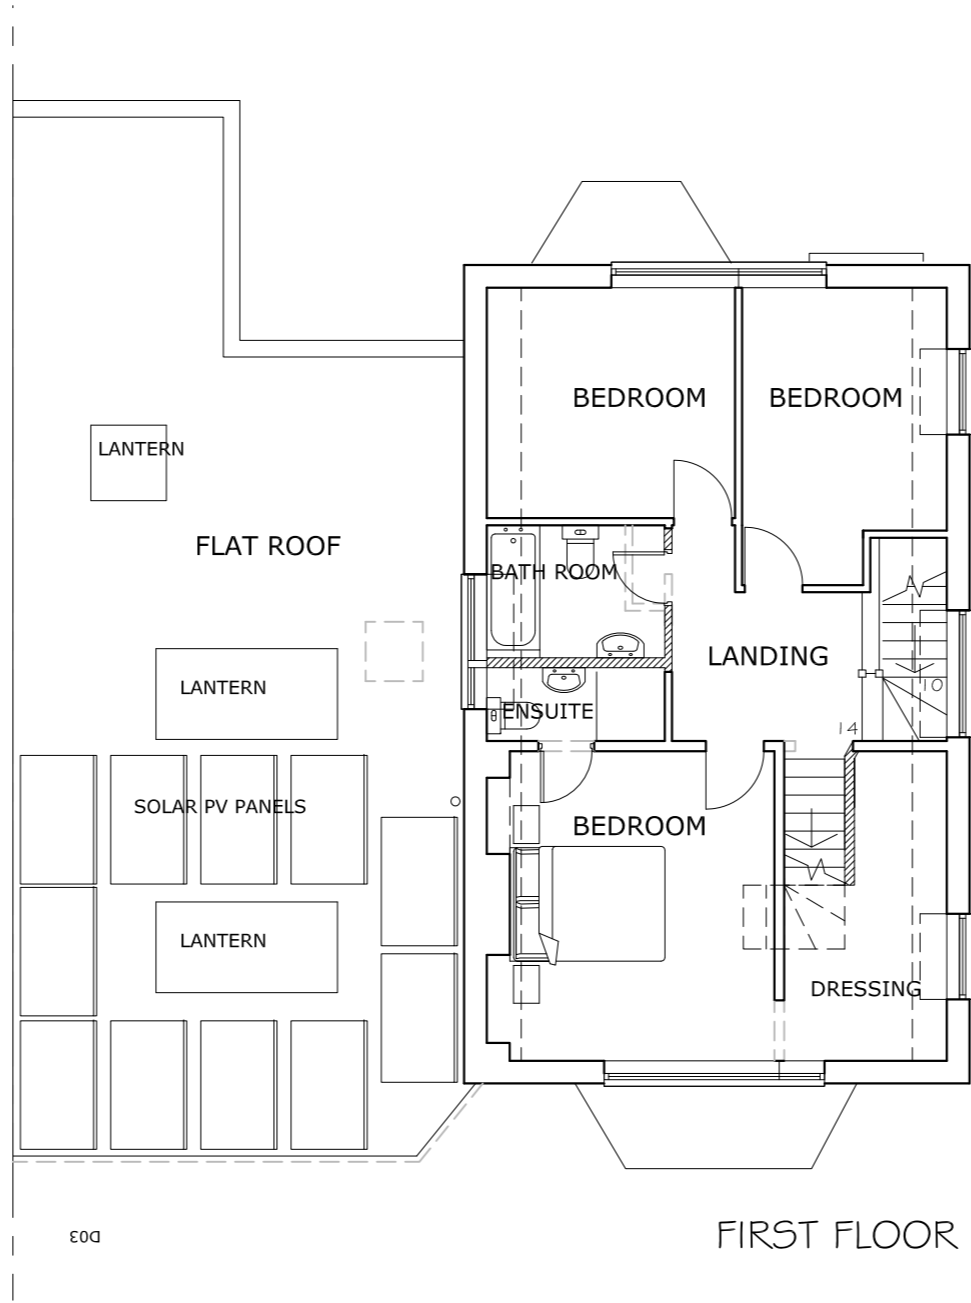

FIRST FLOOR

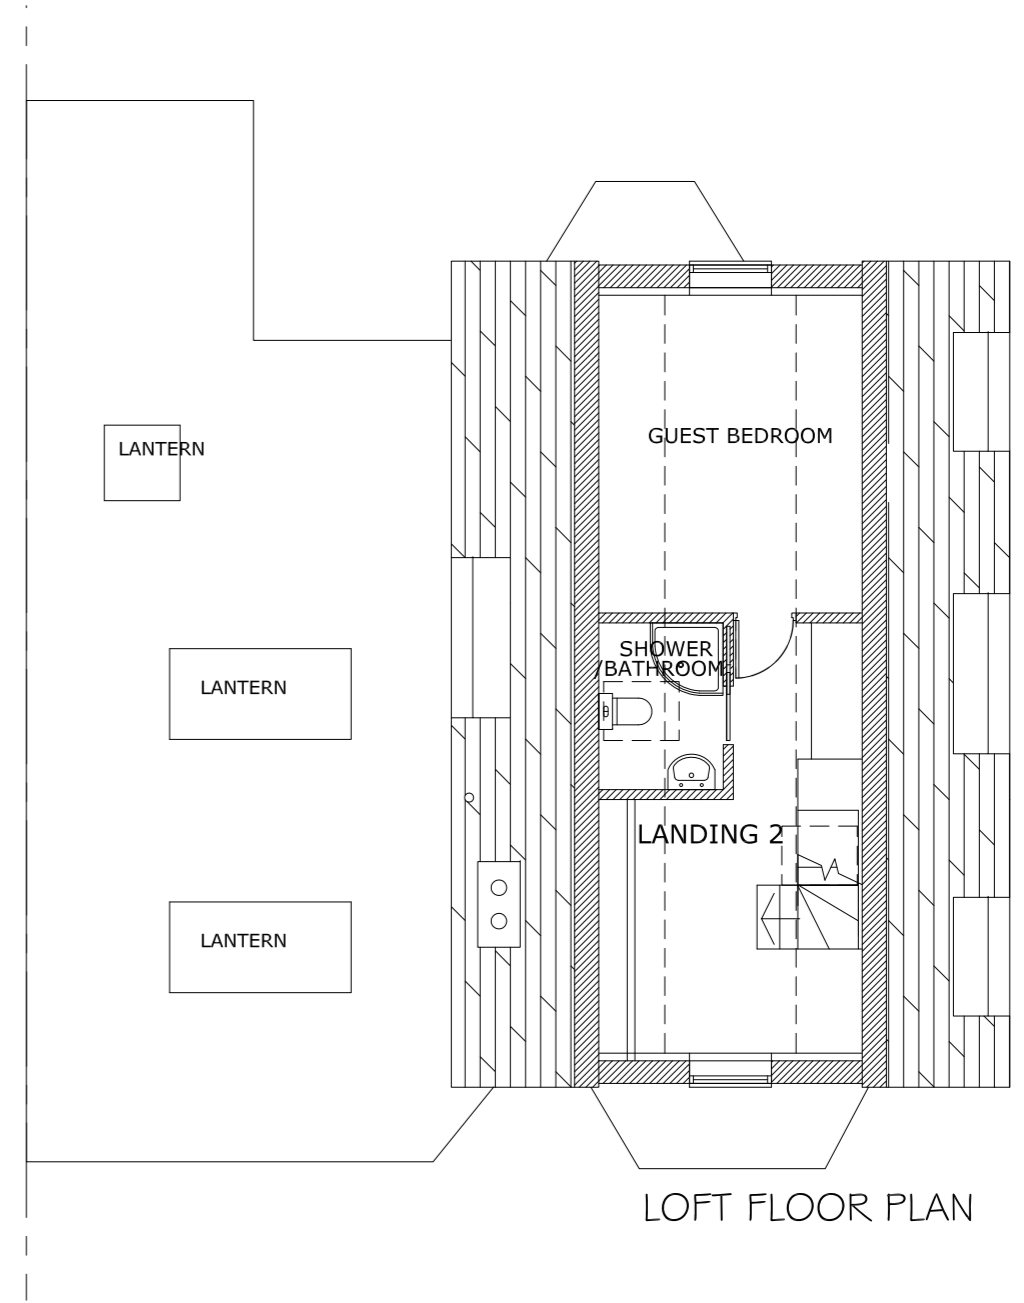

LOFT FLOOR PLAN

DISCLAIMER
DIMENSIONS GIVEN ARE THE LIFE LINES. DIMENSIONS GIVEN ARE THE LIFE LINES. CHECKED ON SITE PRIOR TO PROCEEDING WITH WORKS. WHILE EVERY CARE HAS BEEN TAKEN TO ENSURE ACCURACY, THE DESIGNER IS NOT RESPONSIBLE FOR ERROR OR OMISSION OF INFORMATION ON THIS DRAWING. DO NOT SCALE FROM THIS DRAWING EXCEPT FOR PLANNING PURPOSES. ALL REPRODUCTION RIGHTS RESERVED.




FRONT ELEVATION




REAR ELEVATION



SIDE ELEVATION FROM N03
APPROACH ELEVATION - FROM ENTRANCE TO CLOSE

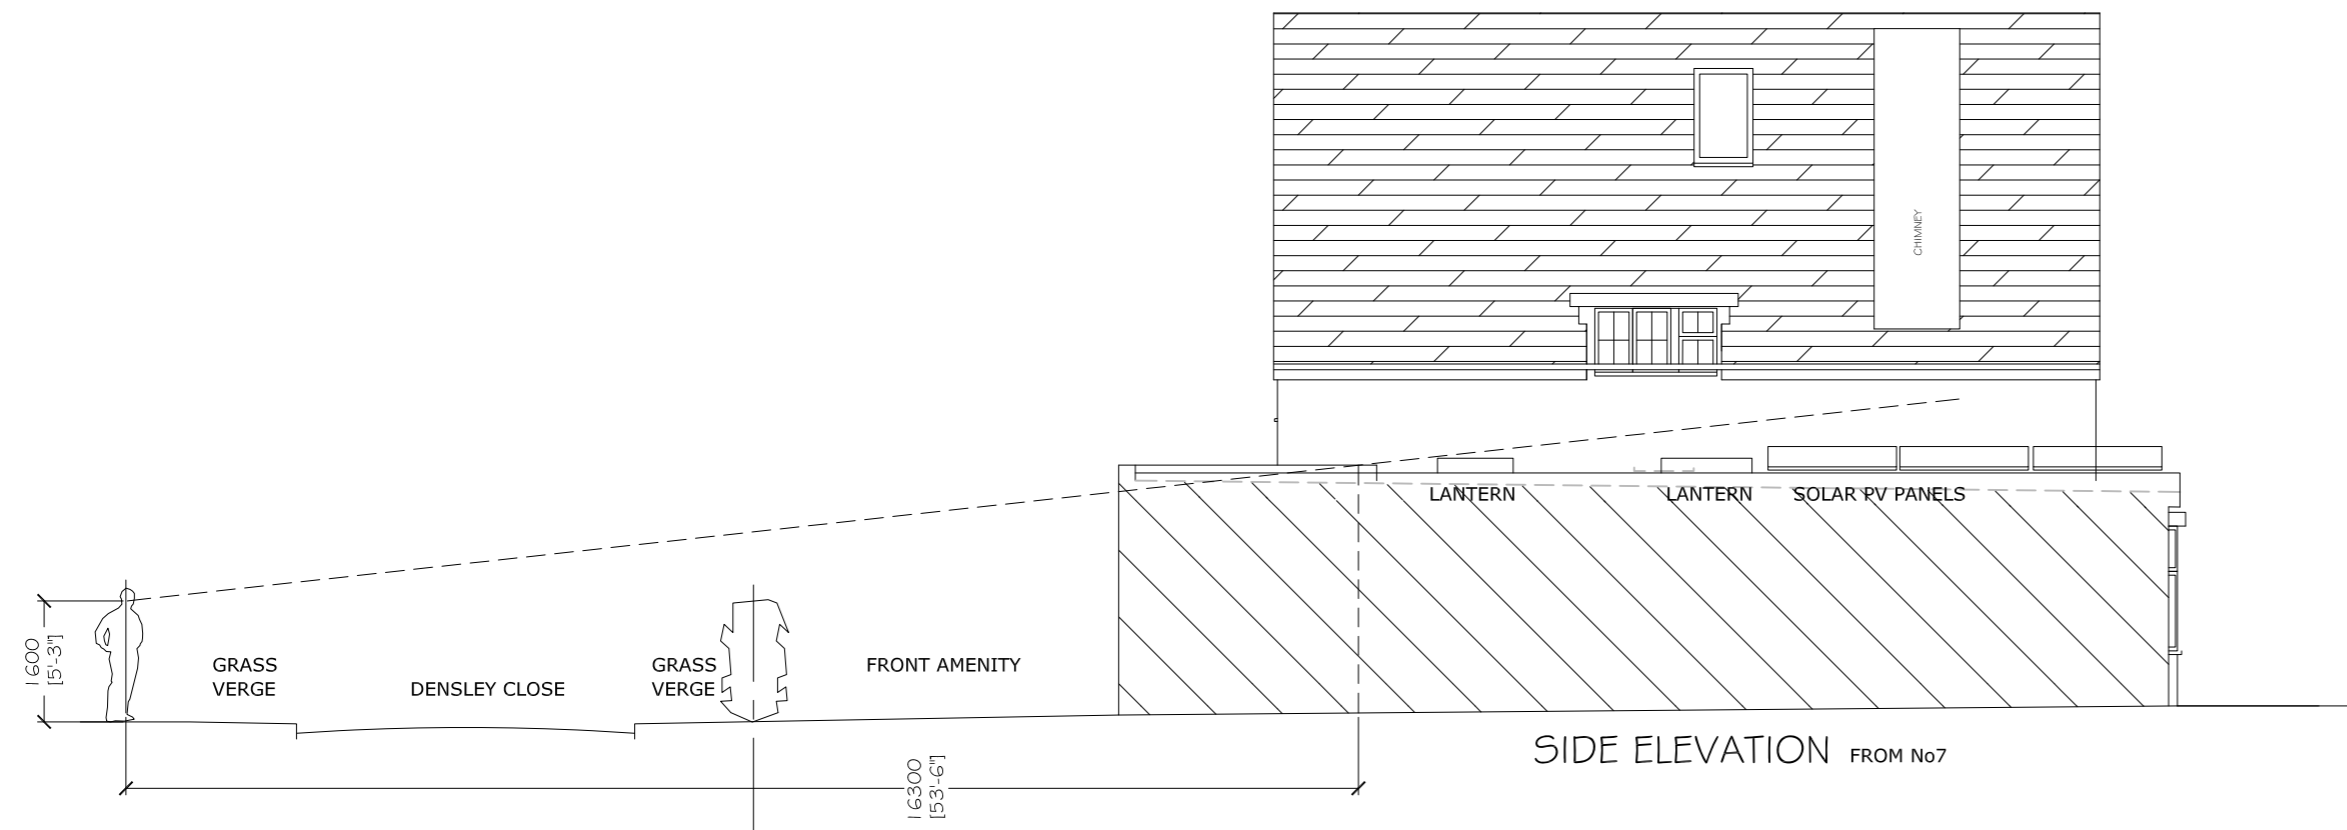

SIDE ELEVATION FROM N07

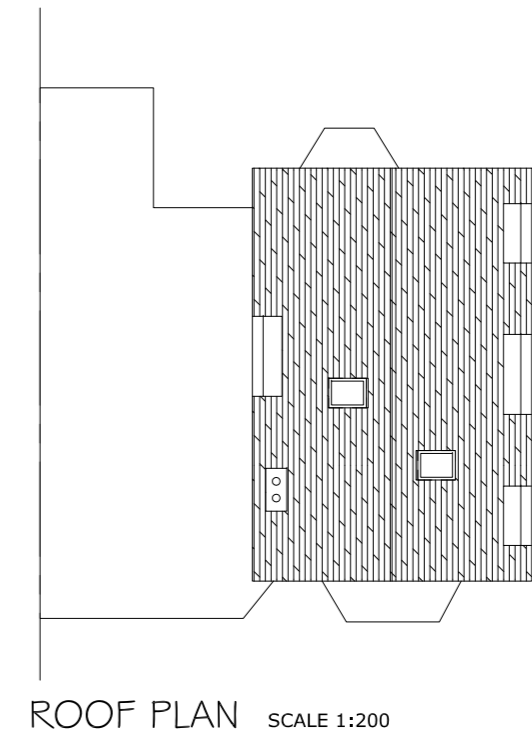

ROOF PLAN SCALE 1:200

sara a rattenbury
architectural design consultancy
tel 01727 752170 mob 07812828429

TITLE
**PROPOSED
PLANS & ELEVATIONS**
ADDRESS
5 DENSLEY CLOSE,
WELWYN GARDEN CITY, AL8 7JX.
SCALE 1:100 @A2 UNLESS OTHERWISE STATED DATE NOV 2022
DRAWING No. DC 102-1 REV. B