



Front Elevation



Side Elevation

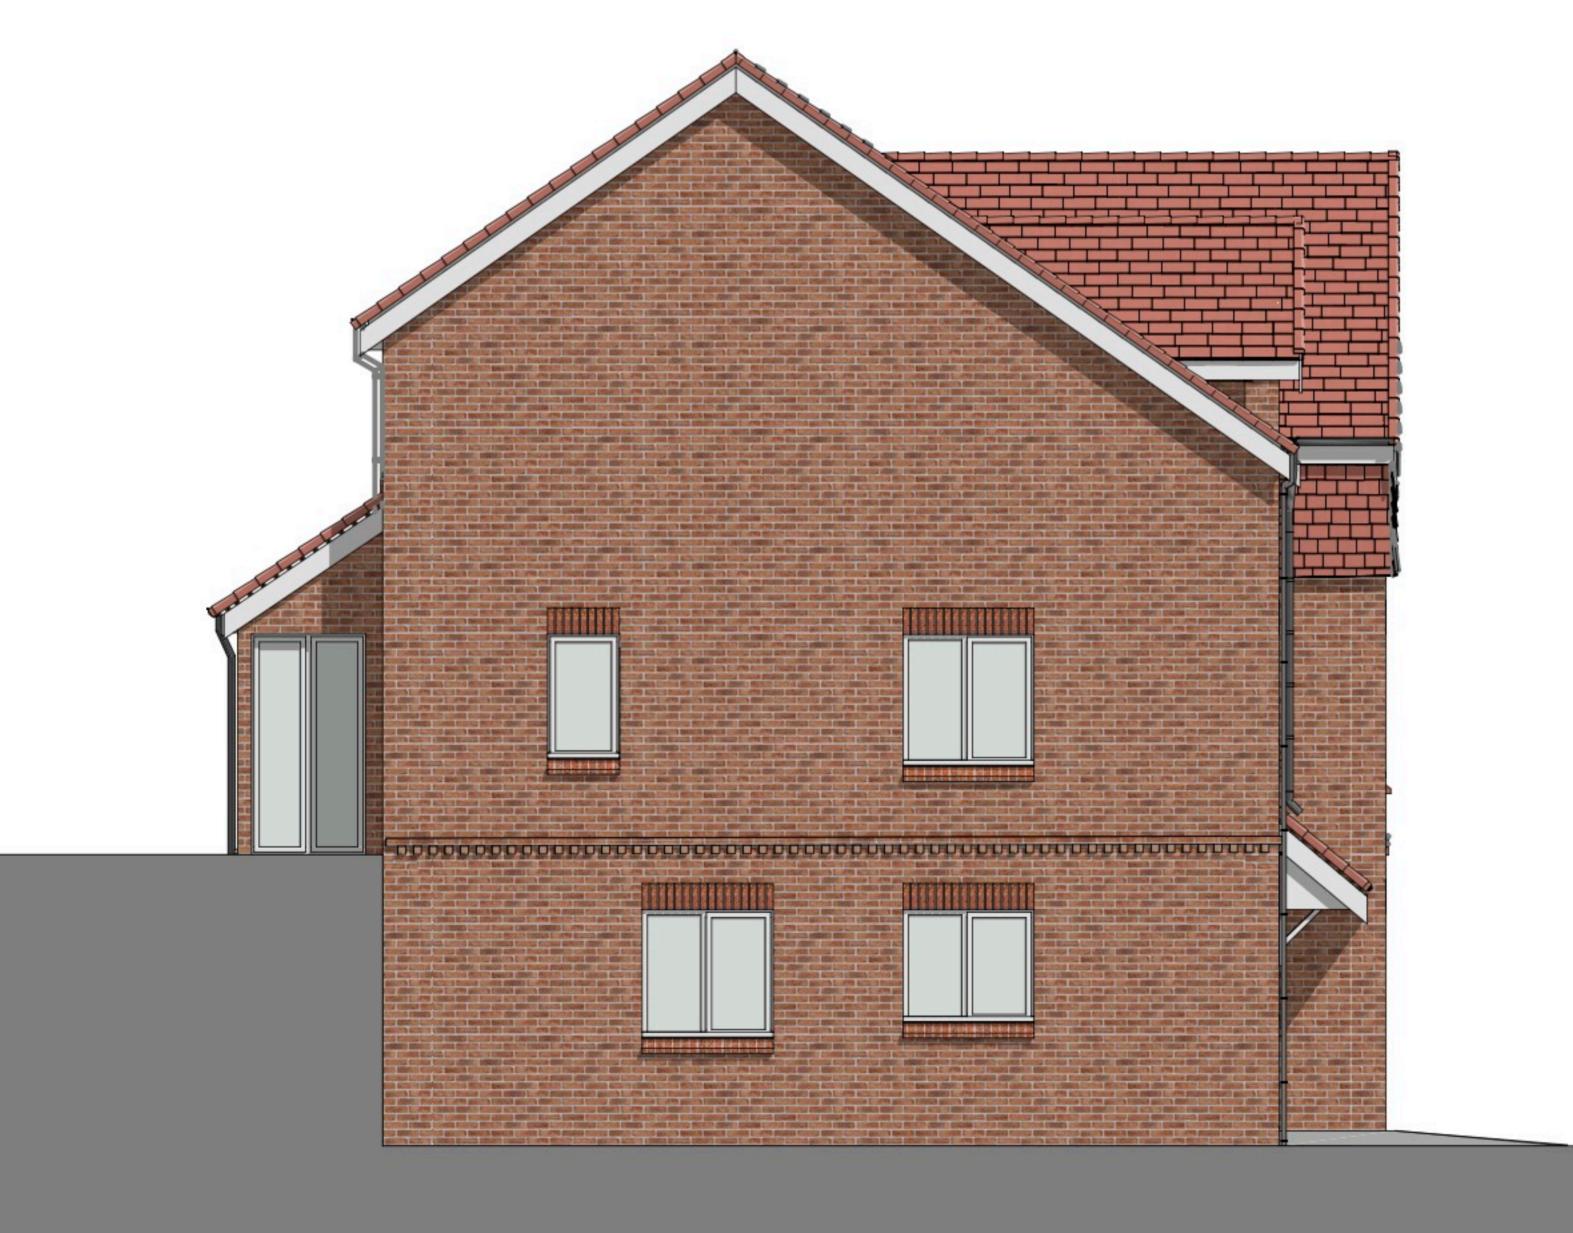

Rear Elevation

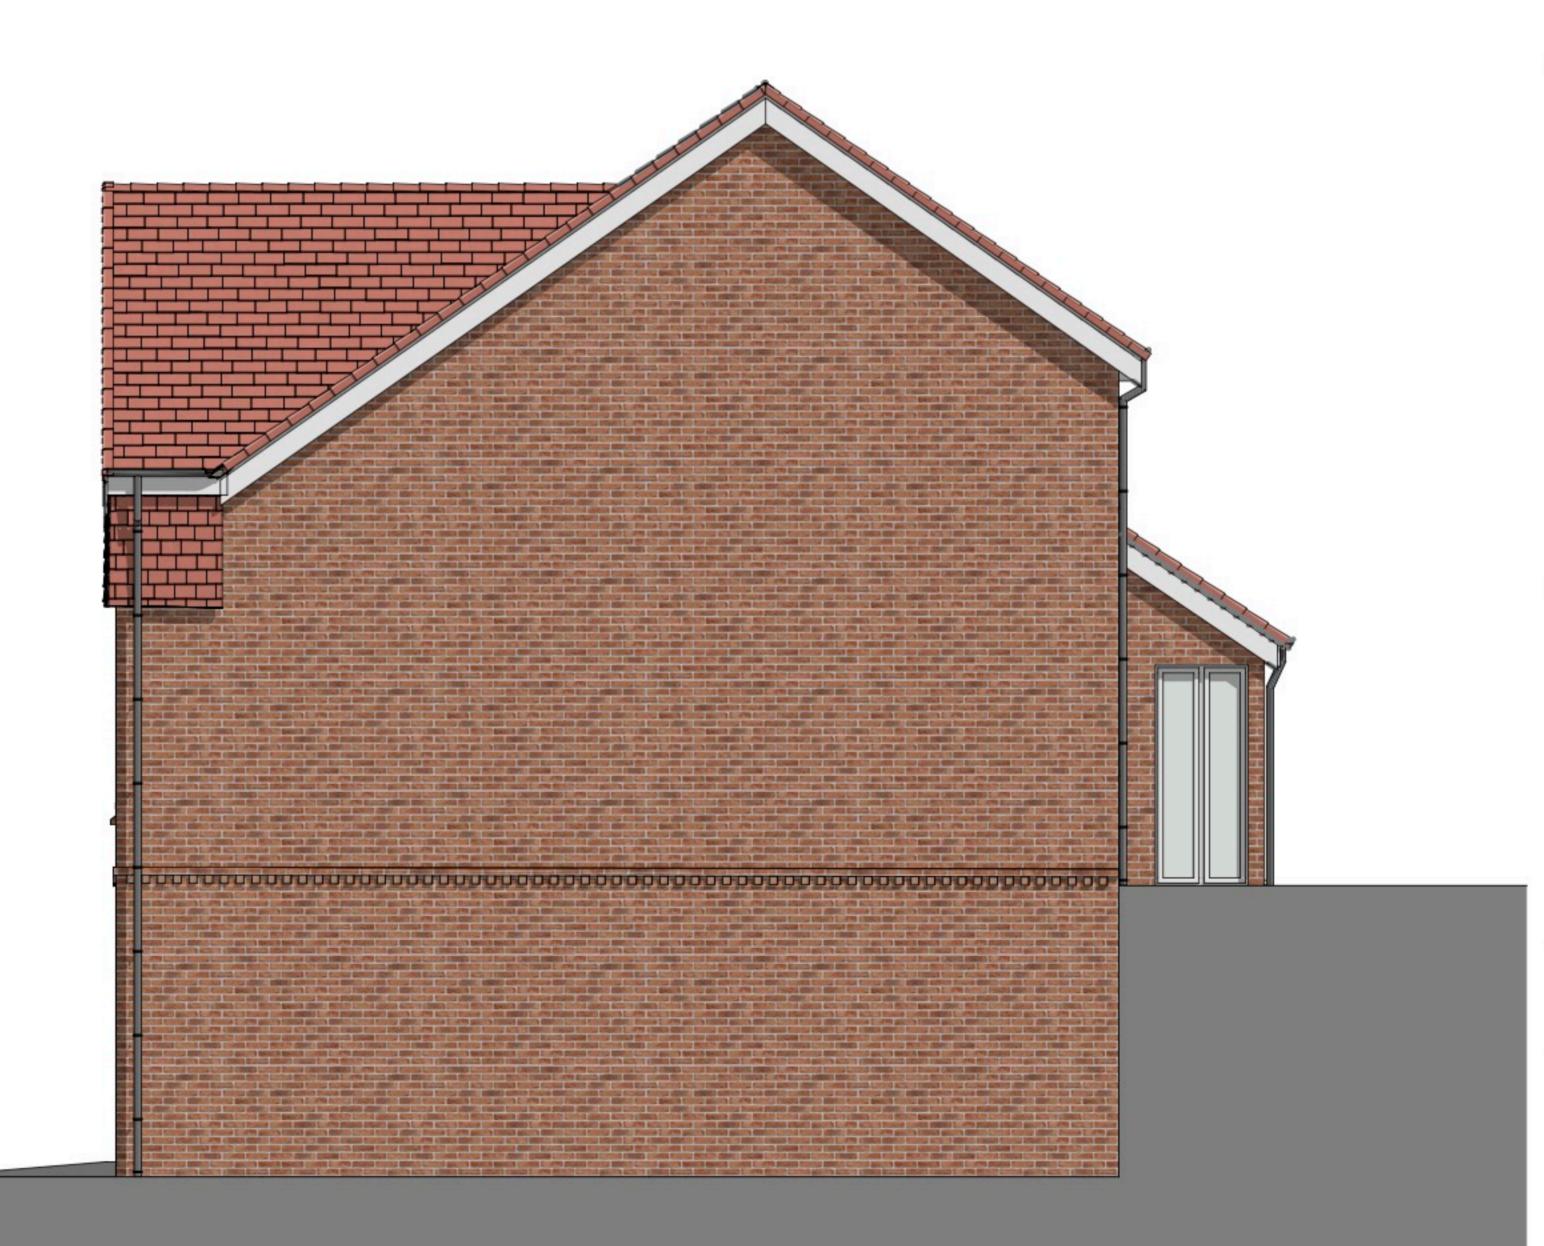

Side Elevation

This document is © Gardner Stewart Architects.

This drawing is to be read in conjunction with drawings prepared by the architects, structural engineers and service consultants and all other relevant details and information.

Any relevant or discrepancies must be reported immediately to the architect.


Do not scale: use figured dimensions only.

All dimensions must be verified by the main contractor before the commencement on site of any item of work or the preparation of shop drawings for their own work or that of sub-contractor or suppliers.

Philosopher Bespoke

5 bed 8 person house

Plots: 85,86

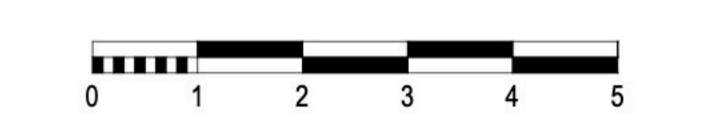

Rev	Description	Drawn	Date
P03	Planning Issue	AG	04/06/2024



5.1.2 The Leather Market, Weston Street, London, Southwark, SE1 3ER, UK

- T: 0207 620 6255
- E: info@gsa-studios.com
- W: www.gsa-studios.com



Northaw Road East Cuffley

Elevations

Purpose of Issue Originator project ref

For Planning

Drawn By Checked By

Revision description Paper size Planning

project originator volume level type role number

1404-GSA-PH1-ZZ-DR-A-3100

Native model: Philosopher Bespoke

P03

revision