





Front Elevation



Rear Elevation

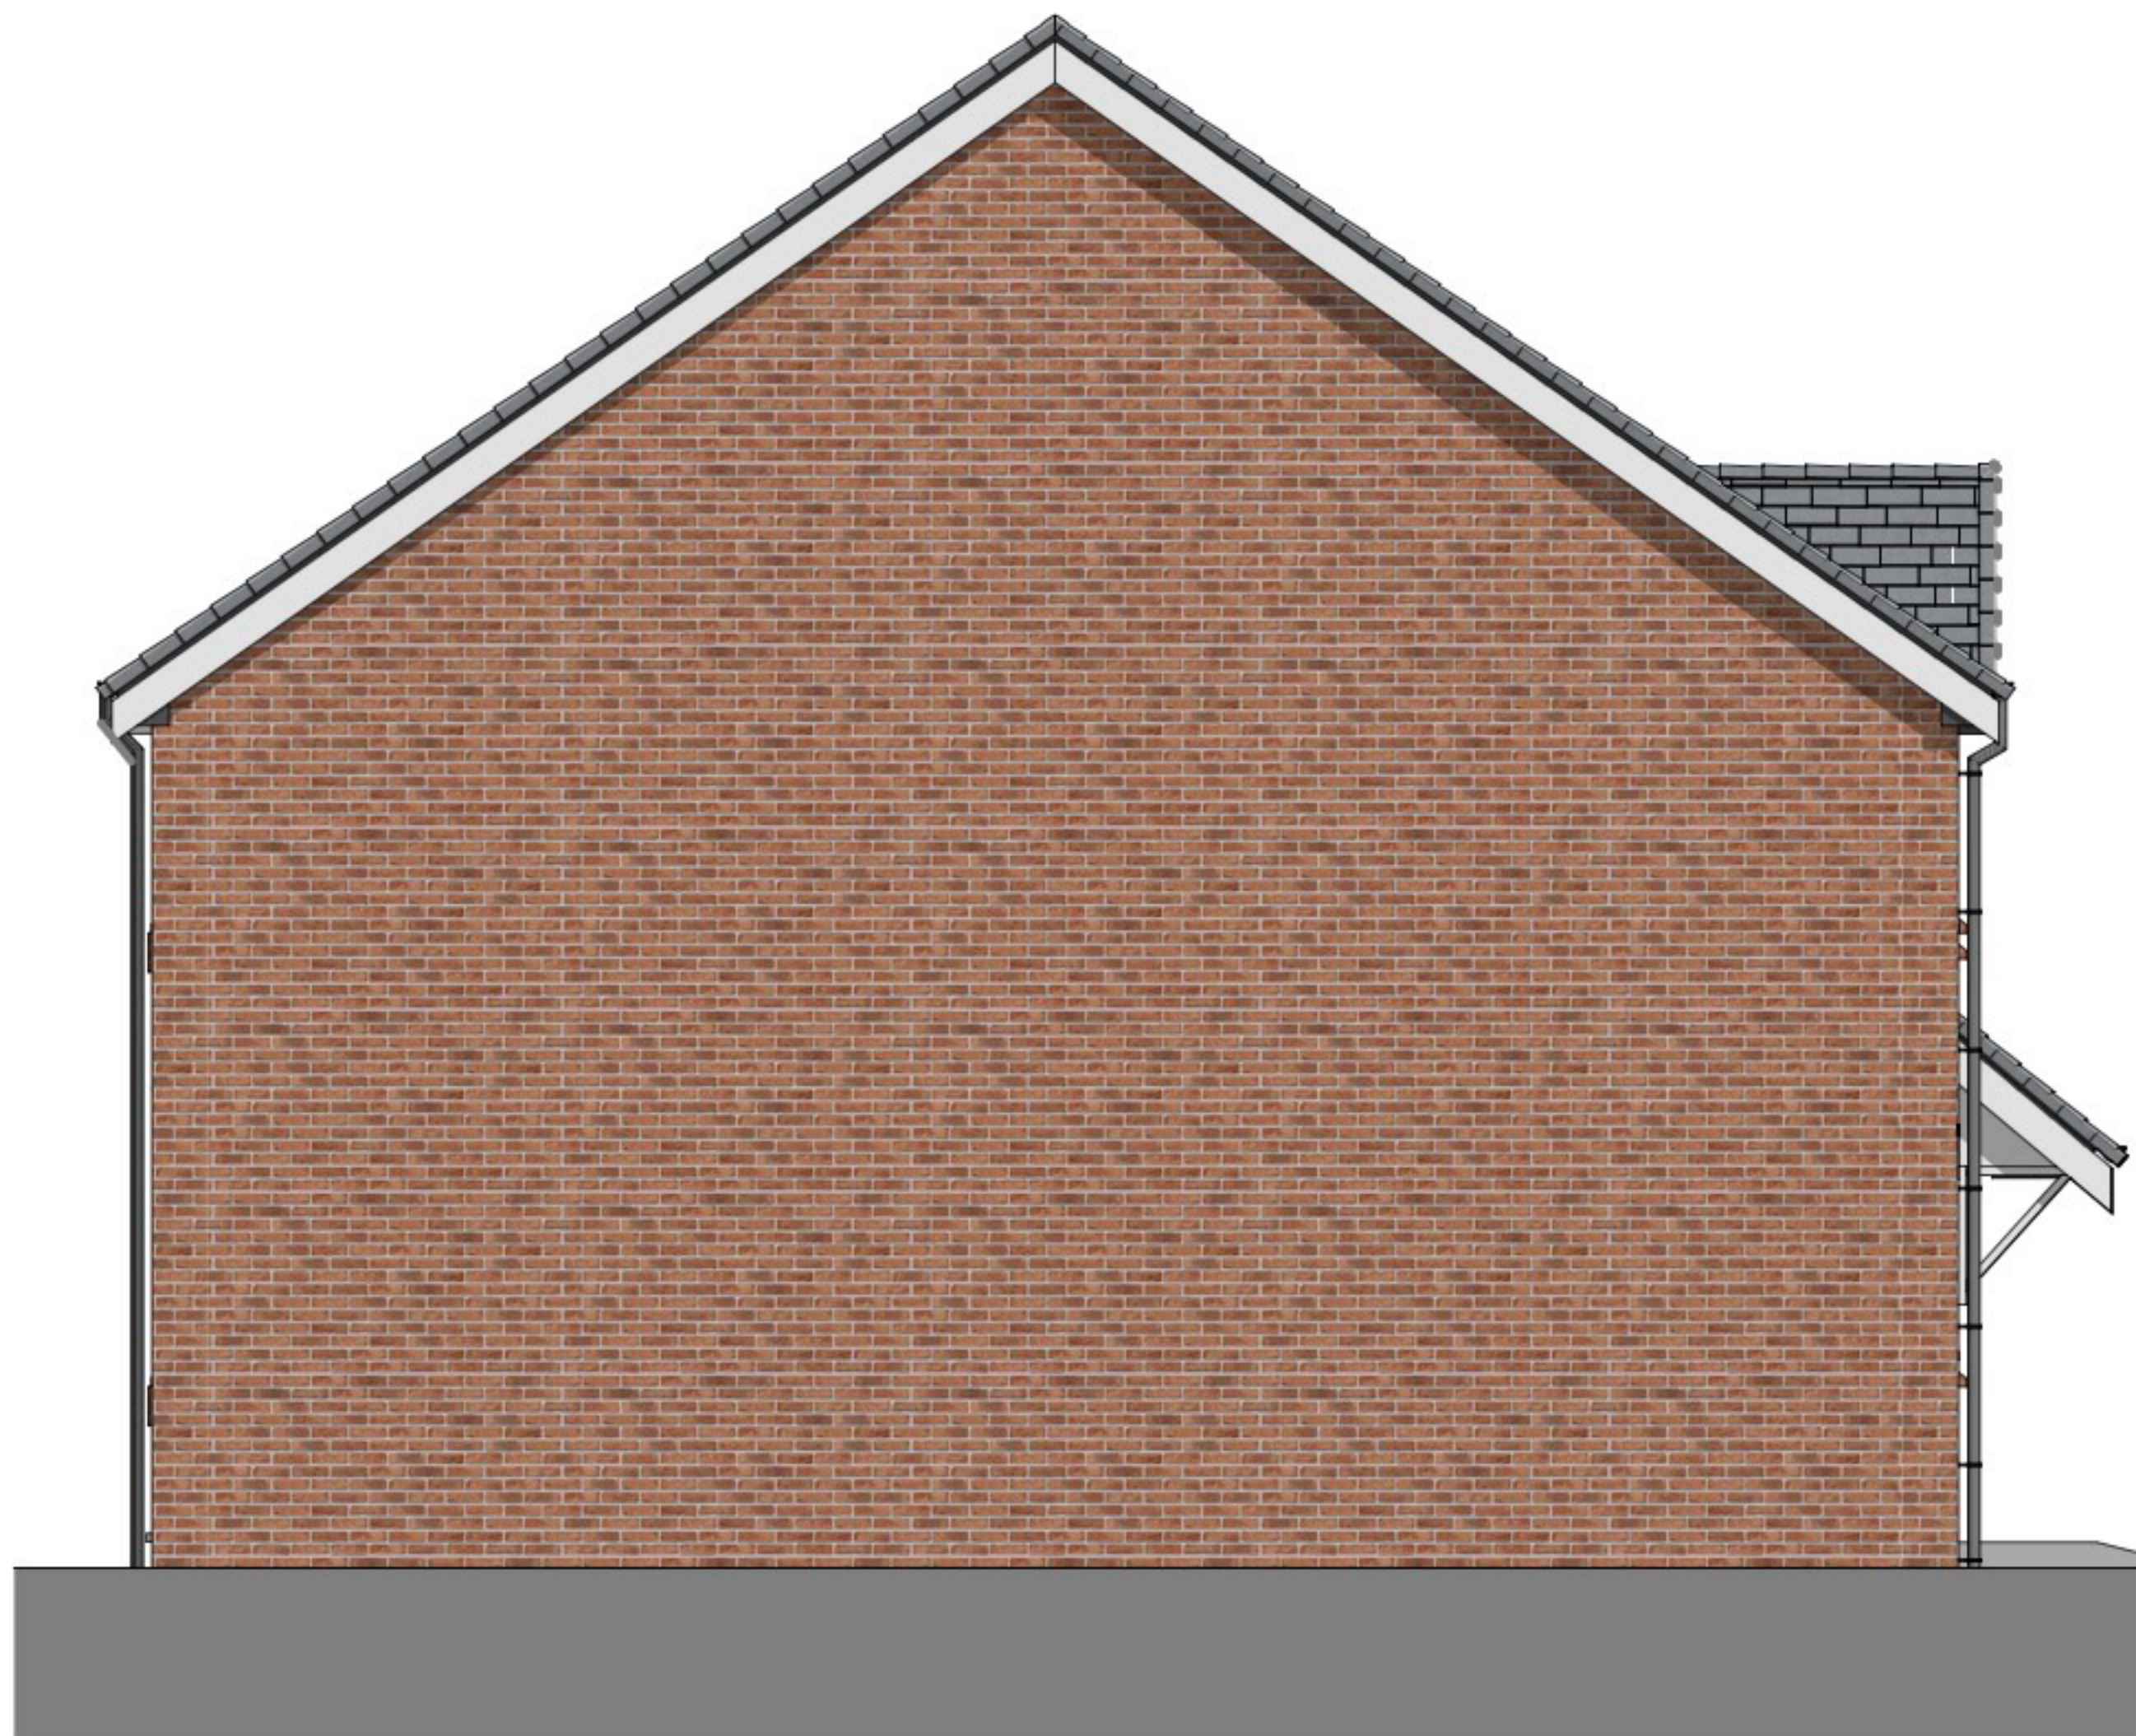

Side Elevation

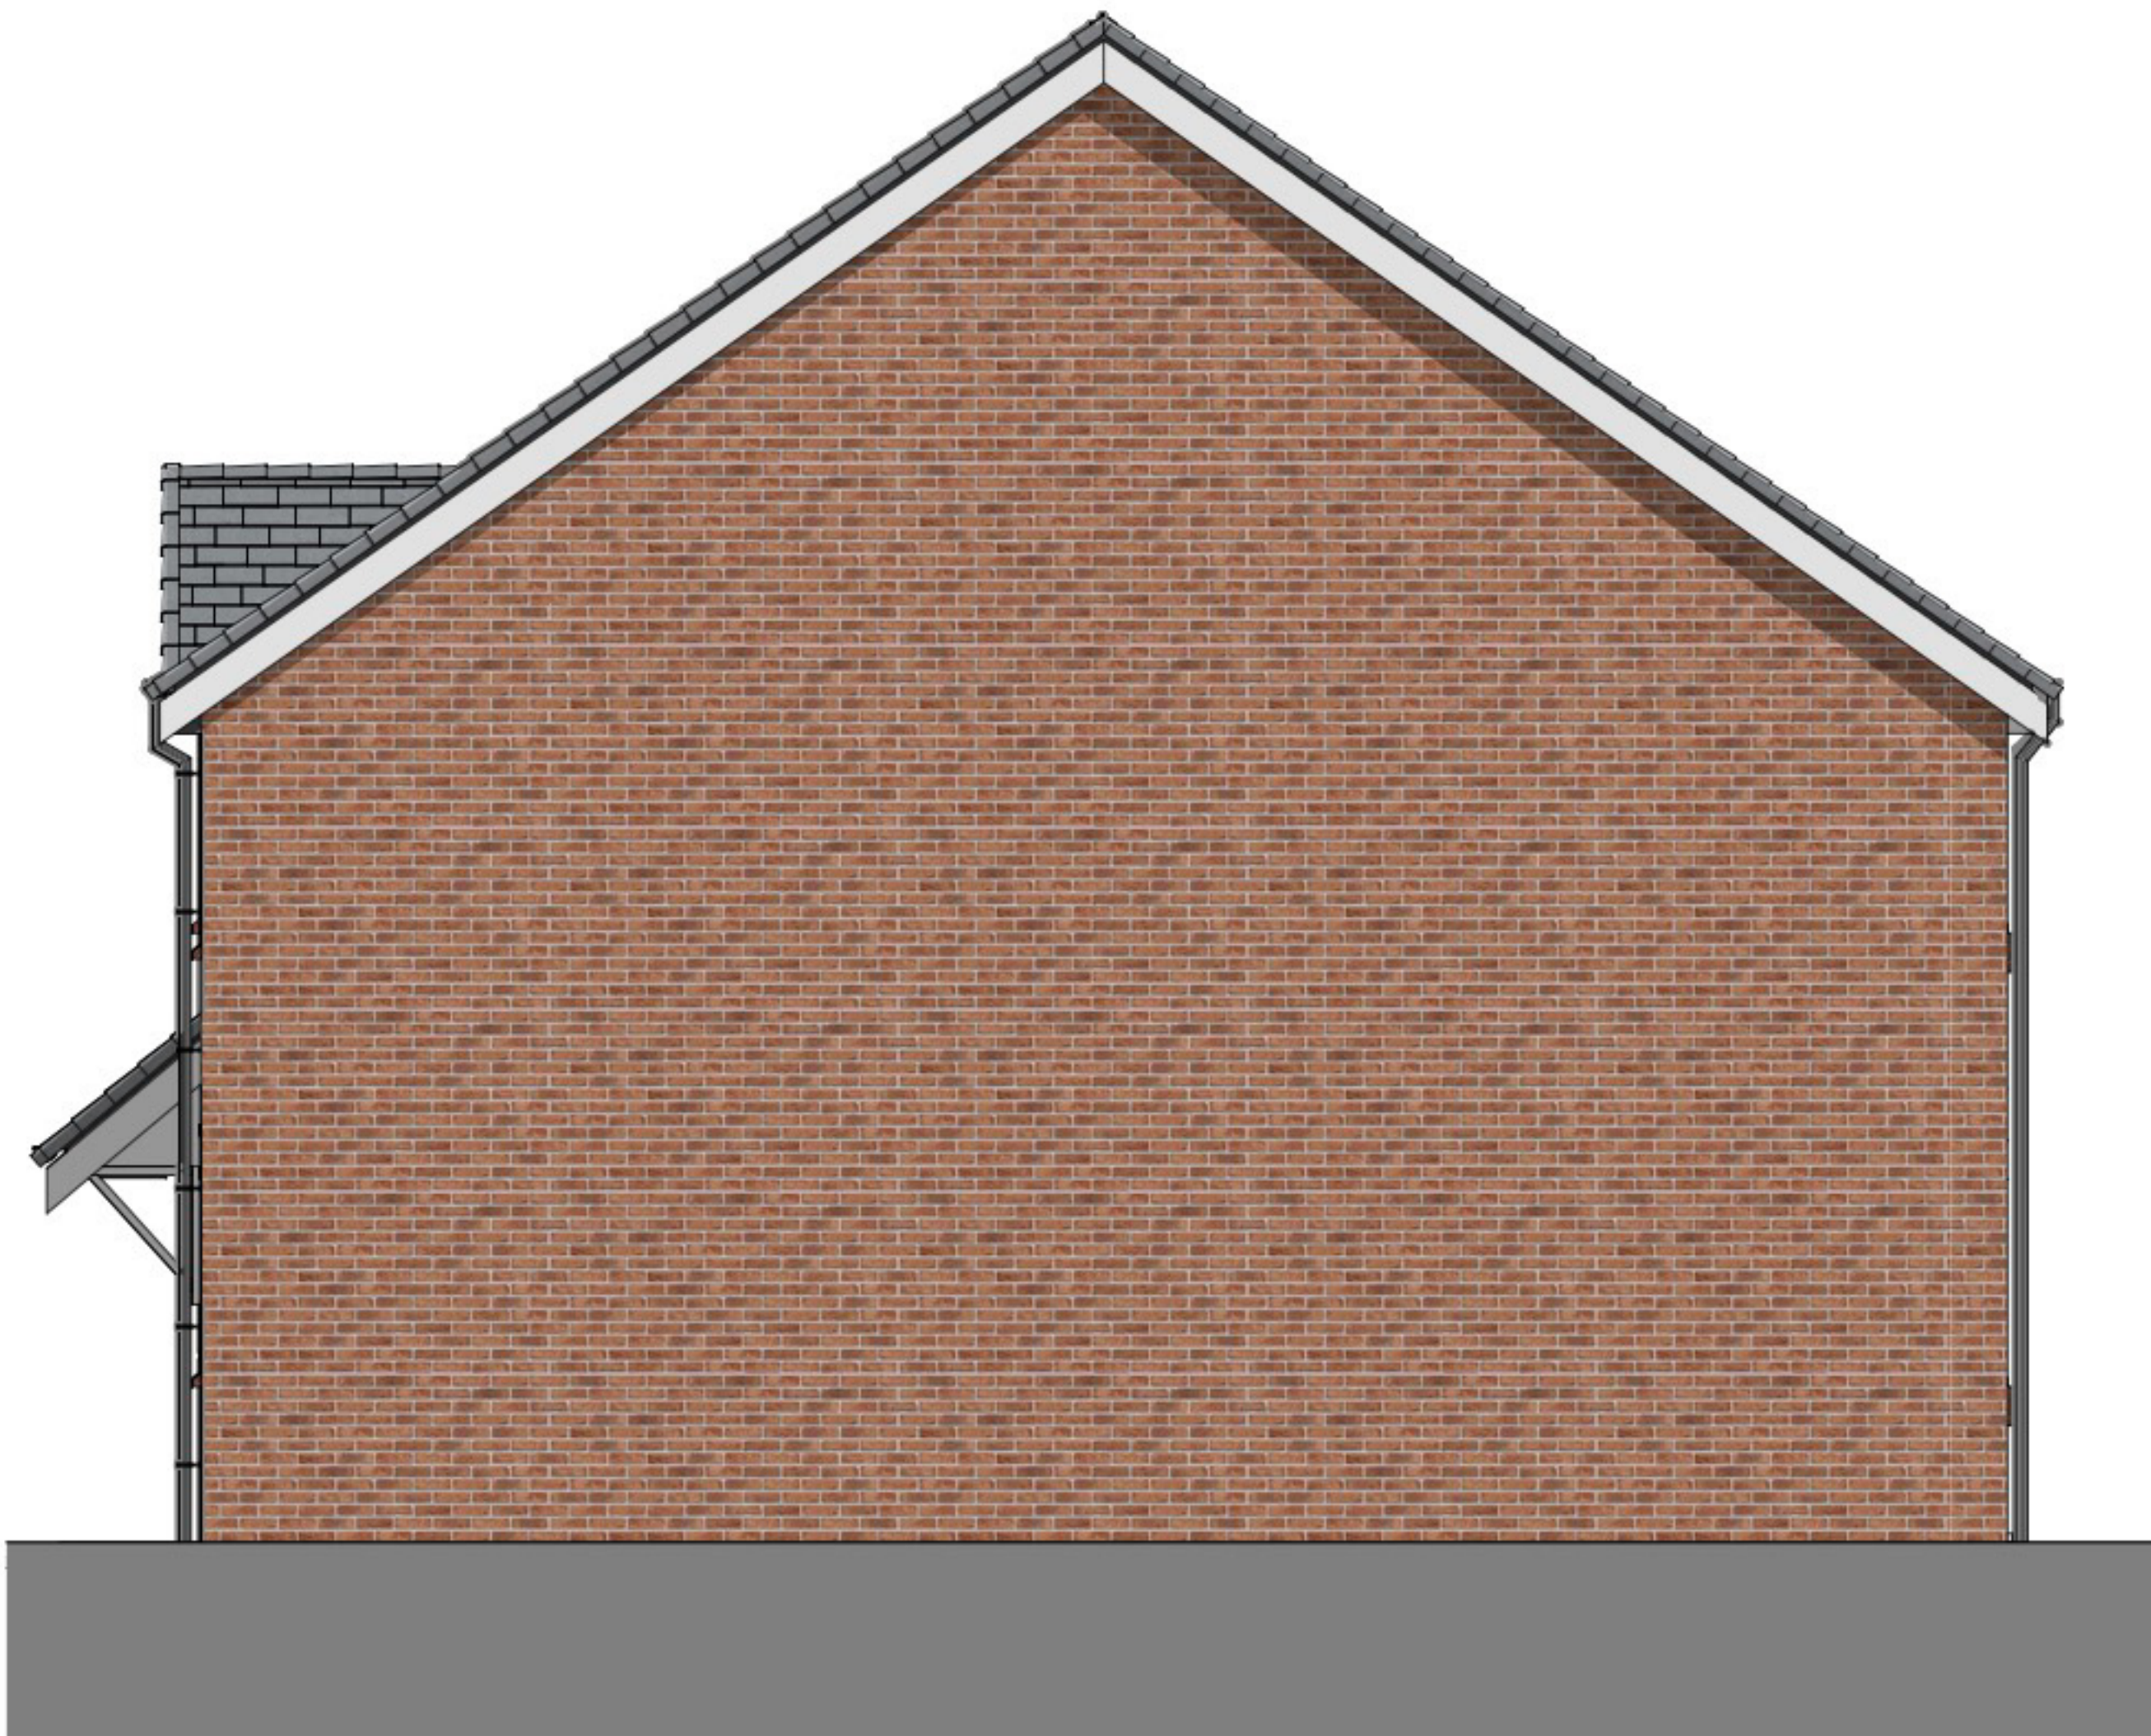

Side Elevation

This document is © Gardner Stewart Architects.

This drawing is to be read in conjunction with drawings prepared by the architects, structural engineers and service consultants and all other relevant details and information.

Any relevant or discrepancies must be reported immediately to the architect.


Do not scale: use figured dimensions only.

All dimensions must be verified by the main contractor before the commencement on site of any item of work or the preparation of shop drawings for their own work or that of sub-contractor or suppliers.

Harper Standard

3 bed 4 person house

Plot: 80
Handed: 79

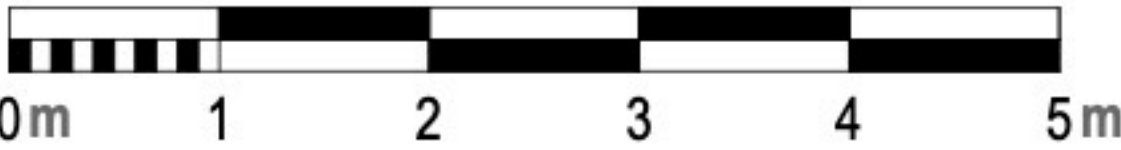

Rev	Description	Drawn	Date
P04	Planning Issue	AG	17/09/2024



5.1.2 The Leather Market, Weston Street,
London, Southwark, SE1 3ER, UK

T: 0207 620 6255
E: info@gsa-studios.com
W: www.gsa-studios.com



Northaw Road East
Cuffley

Elevations

Originator project ref 1396	Purpose of Issue For Planning	
Scale(s) 1:100	Drawn By LR	Checked By JR
Paper size A3	Revision description Planning	

project	originator	volume	level	type	role	number	revision
1396	GSA	HA	ZZ	DR	A	3101	P04

Native model: Harper Standard_Painted