


This document is © Gardner Stewart Architects.
 This drawing is to be read in conjunction with drawings prepared by the architects, structural engineers and service consultants and all other relevant details and information.
 Any relevant or discrepancies must be reported immediately to the architect.
 Do not scale: use figured dimensions only.
 All dimensions must be verified by the main contractor before the commencement on site of any item of work or the preparation of shop drawings for their own work or that of sub-contractor or suppliers.

**EVCP to be
 13AMP wall
 mounter charger
 with gun holster**

Shared stairway for rear garden access.
 Access to the gardens is shown at 1F Site Plan level

Raised table moved to avoid drive of plot 86

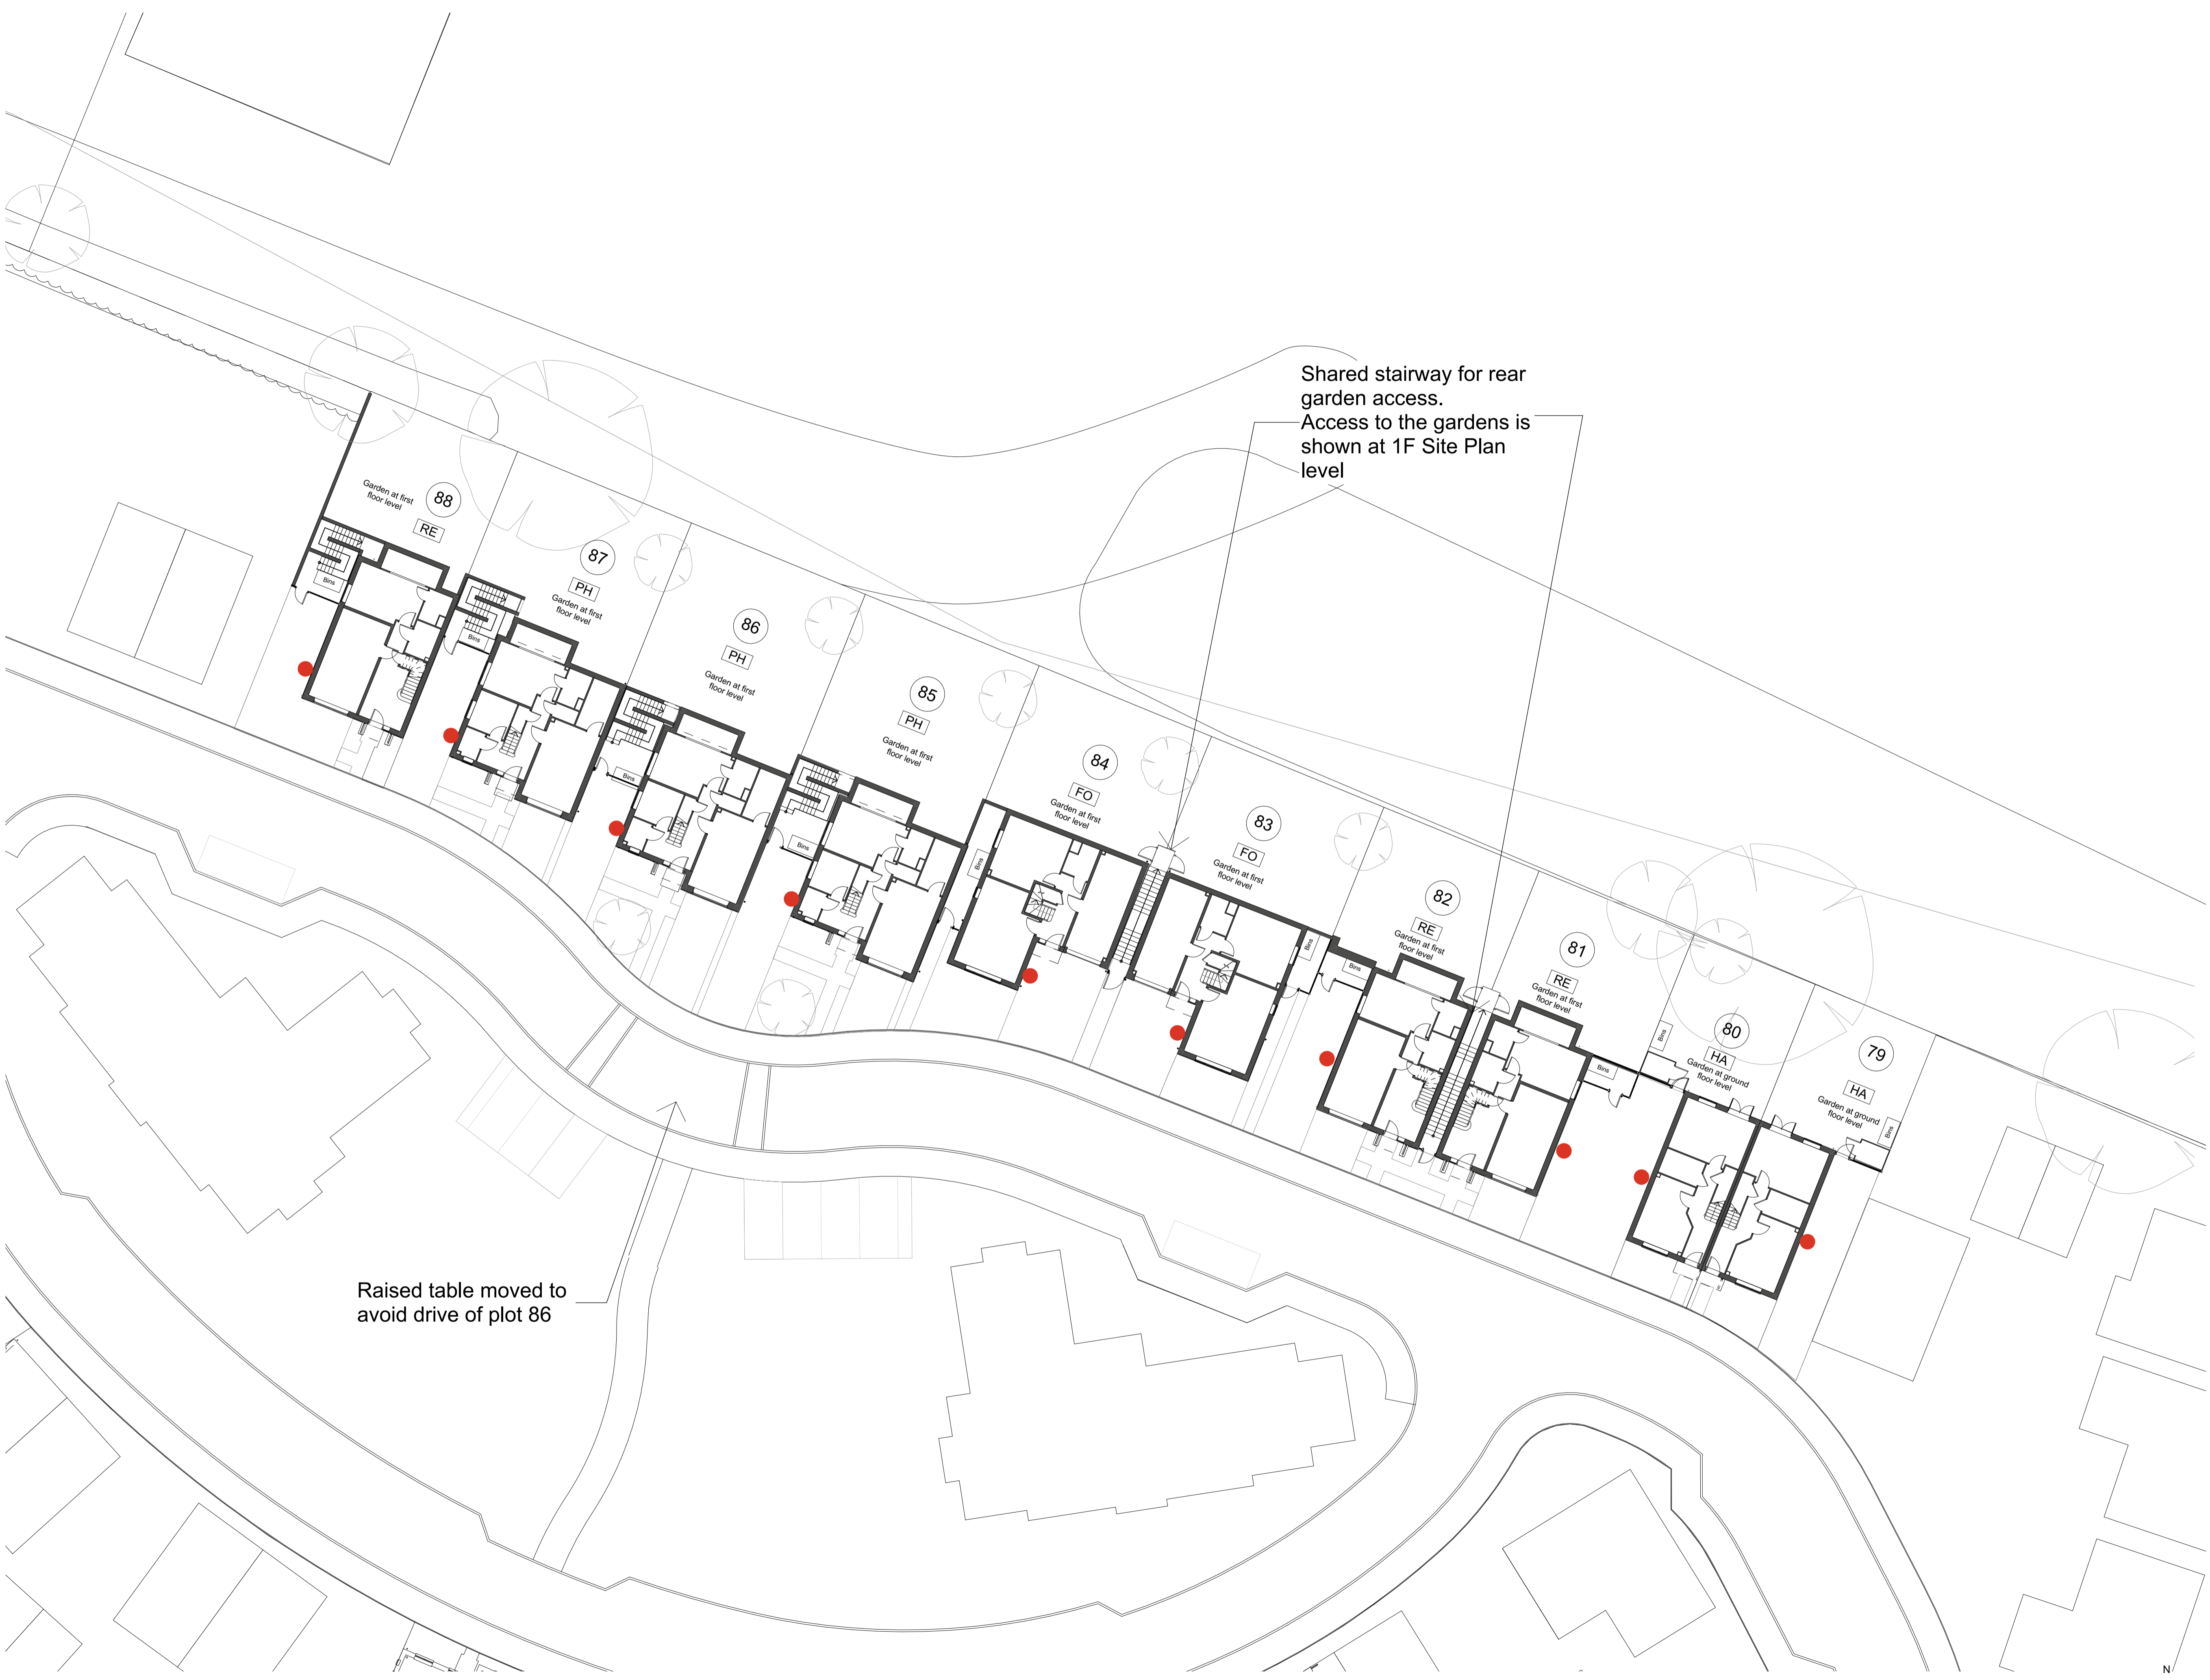

Rev	Description	Drawn	Date
P1	Planning Issue	MD	19/11/2024

Bellway
 Northaw Road East
 Cuffley

EVCP Plan - Plots 79-88

Originator project ref 1404	Purpose of Issue For Planning
Scale(s) 1:200	Drawn By MD
Paper size A1	Checked By MD
	Revision description Planning Issue

project	originator	volume	level	type	role	number	revision
1404	BHNL	SW	00	DR	A	1350	P1

