



DO NOT SCALE THIS DRAWING. USE FIGURED DIMENSIONS ONLY
CONTRACTORS ARE RESPONSIBLE FOR TAKING AND CHECKING
SITE DIMENSIONS

DESIGN COPYRIGHT IS VESTED IN THE ARCHITECT FROM WHOM
CONSENT MUST BE OBTAINED FOR COPYING OR REPRODUCING
THIS DRAWING


NOTE:
PLANS REPRODUCED FROM SURVEY CARRIED OUT BY
GEOFF SHARP LAND SURVEYS.
r3a Ltd ACCEPT NO RESPONSIBILITY FOR THEIR ACCURACY.

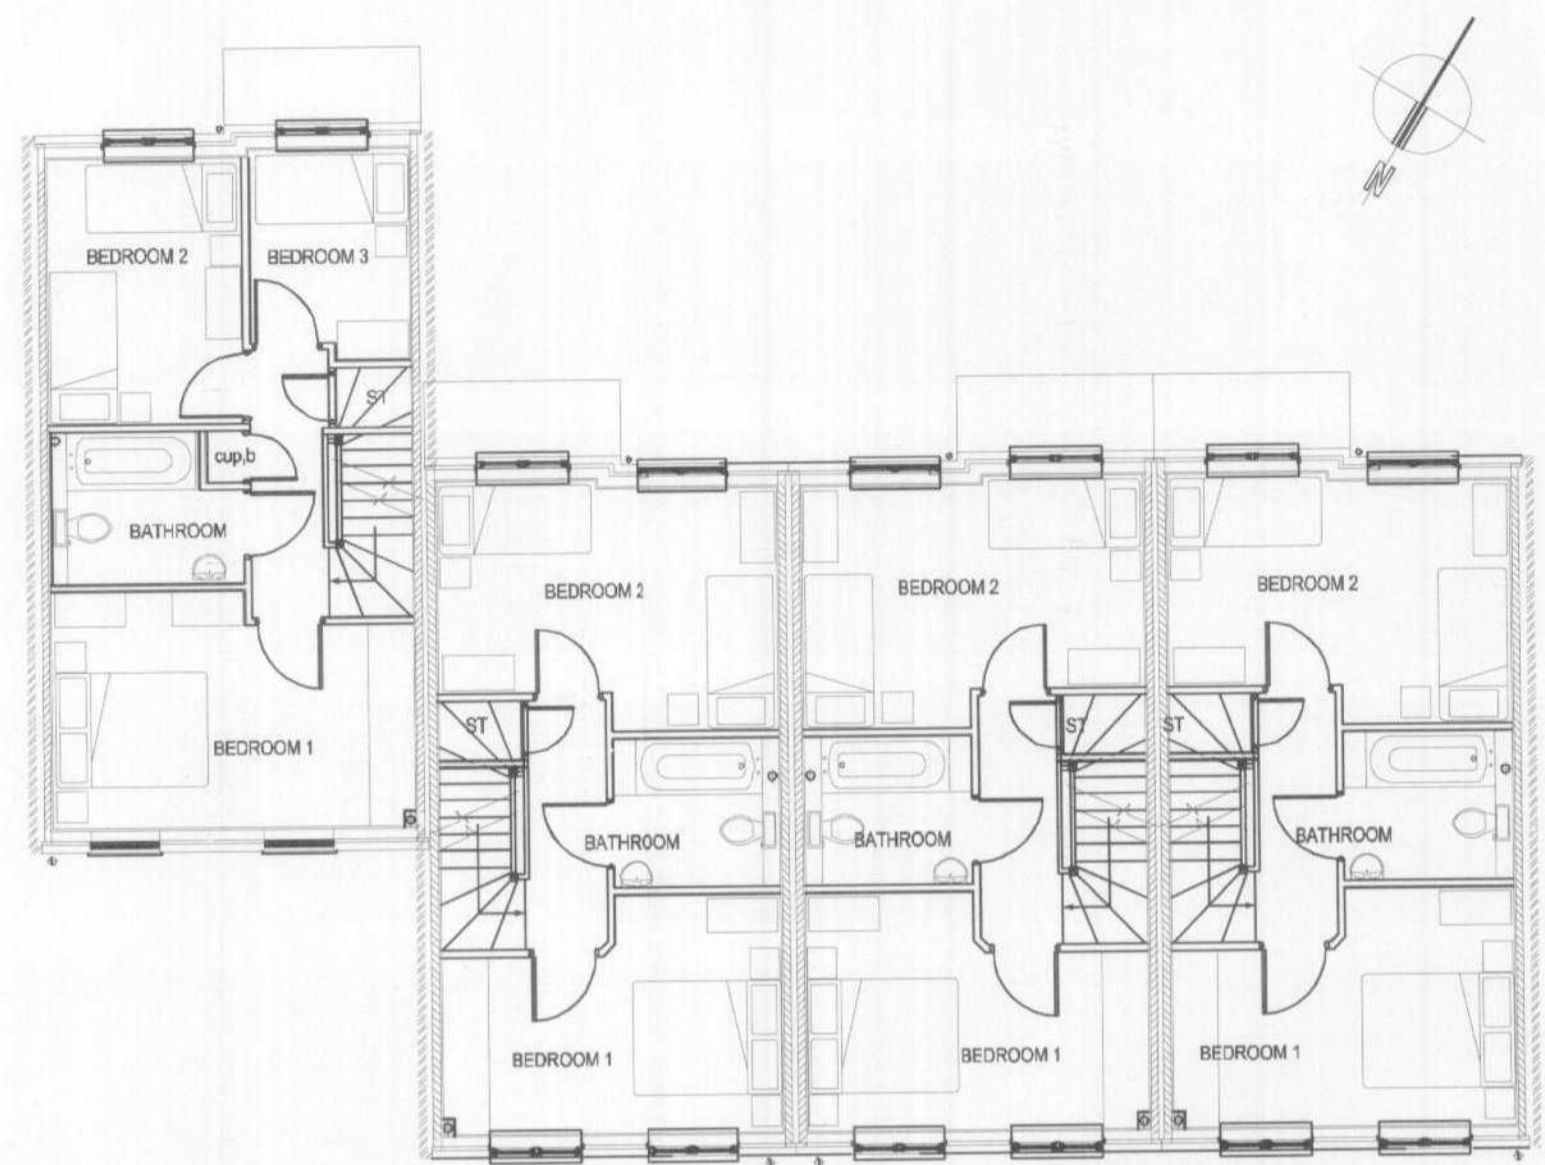


Proposed First Floor Plan

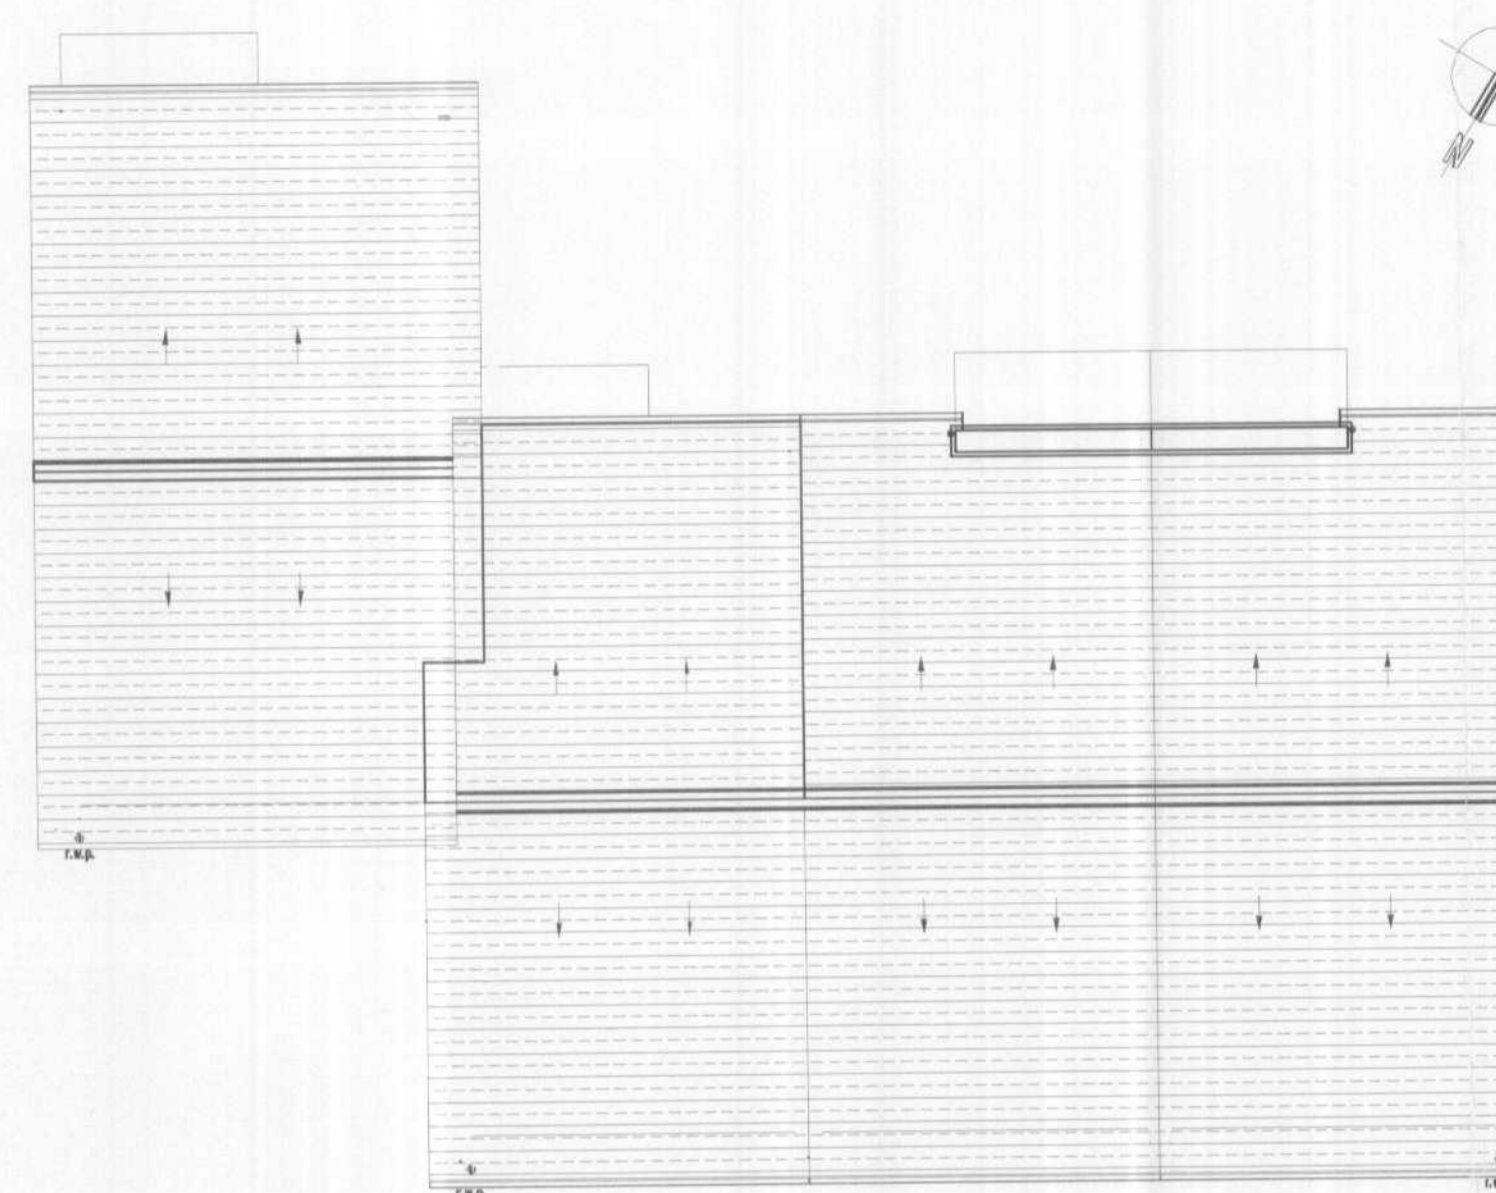

Proposed Roof Plan

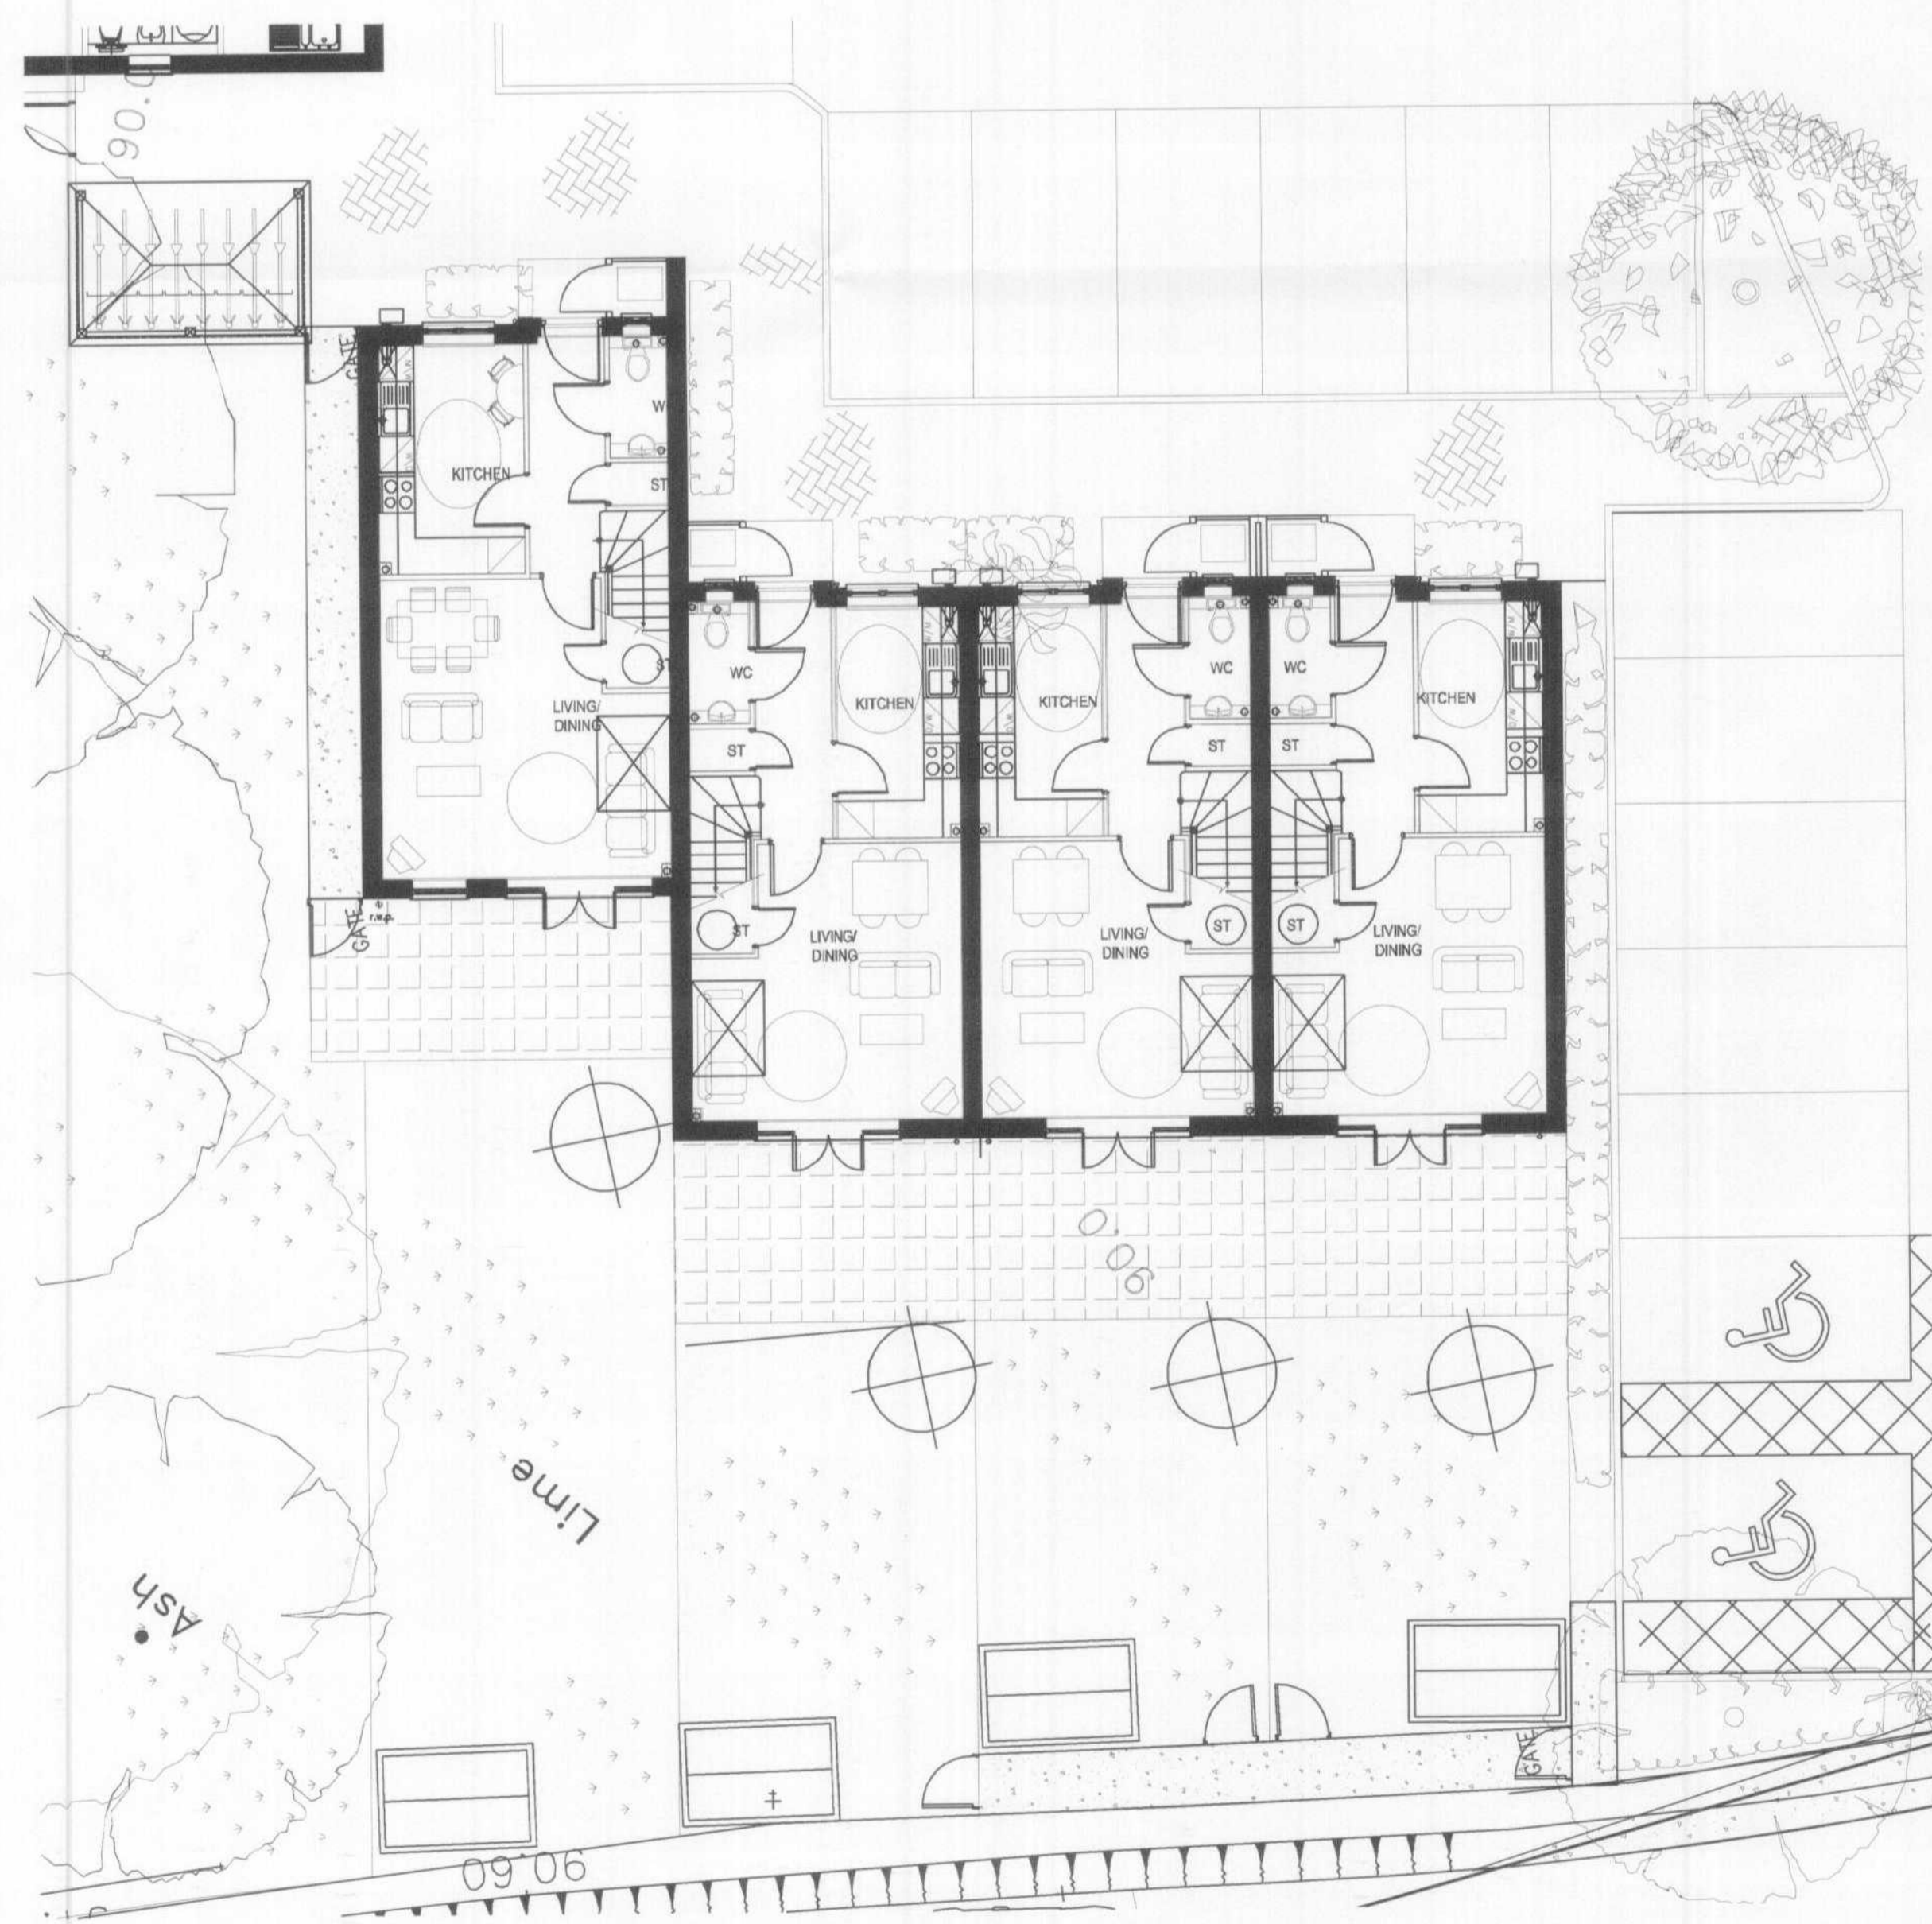

Proposed Ground Floor Plan

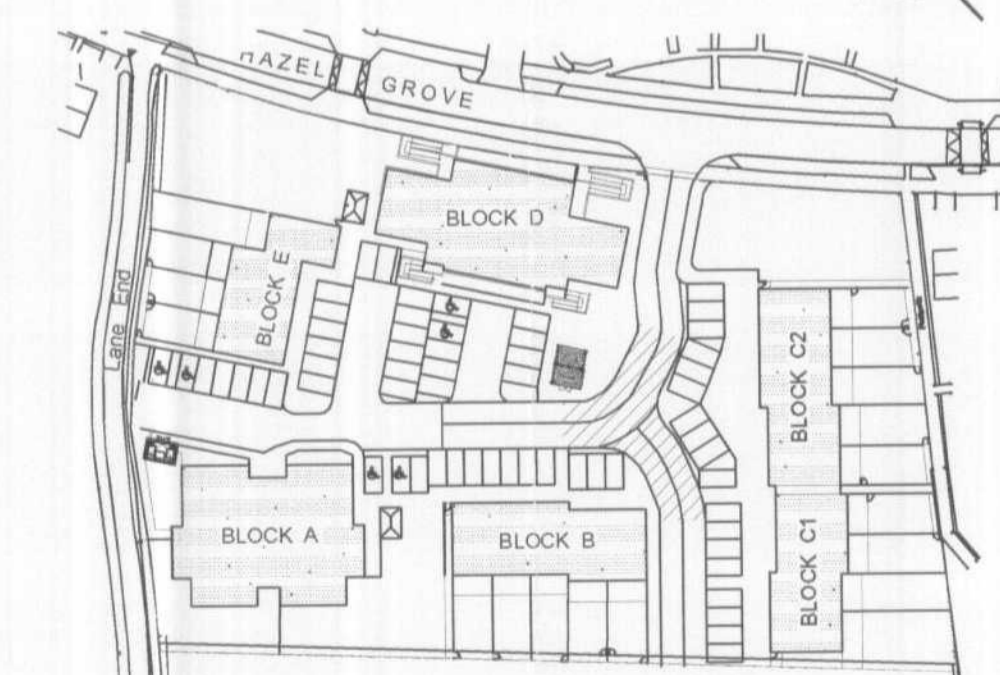

Key Plan
Scale 1:1000 @ A1

OFFICE COPY

AMENDMENT
13 AUG 2007
NO: 6107/925/mj

Rev	Description	Drawn
PL2	MINOR AMENDMENT TO BLOCK E FOOTPRINT.	
PL1	PLANNING ISSUE	

r3a
r3architects ltd
The Old Town Hall
105 High Street
Rickmansworth
Hertfordshire WD3 1AN
T 01923 896178
F 01923 896167
info@r3architects.co.uk
www.r3architects.co.uk

Client
places by people

Project
**HAZEL GROVE DEVELOPMENT
HATFIELD
HERTFORDSHIRE, AL10 9DX**

Title
**BLOCK E
PROPOSED FLOOR PLANS**

Scale	1:100 @ A1	Date	MAY 2007
Drawn	HV	Checked	JP

Job No.	Drawing No.	Revision
5678	PL-120	PL2