



Front Elevation

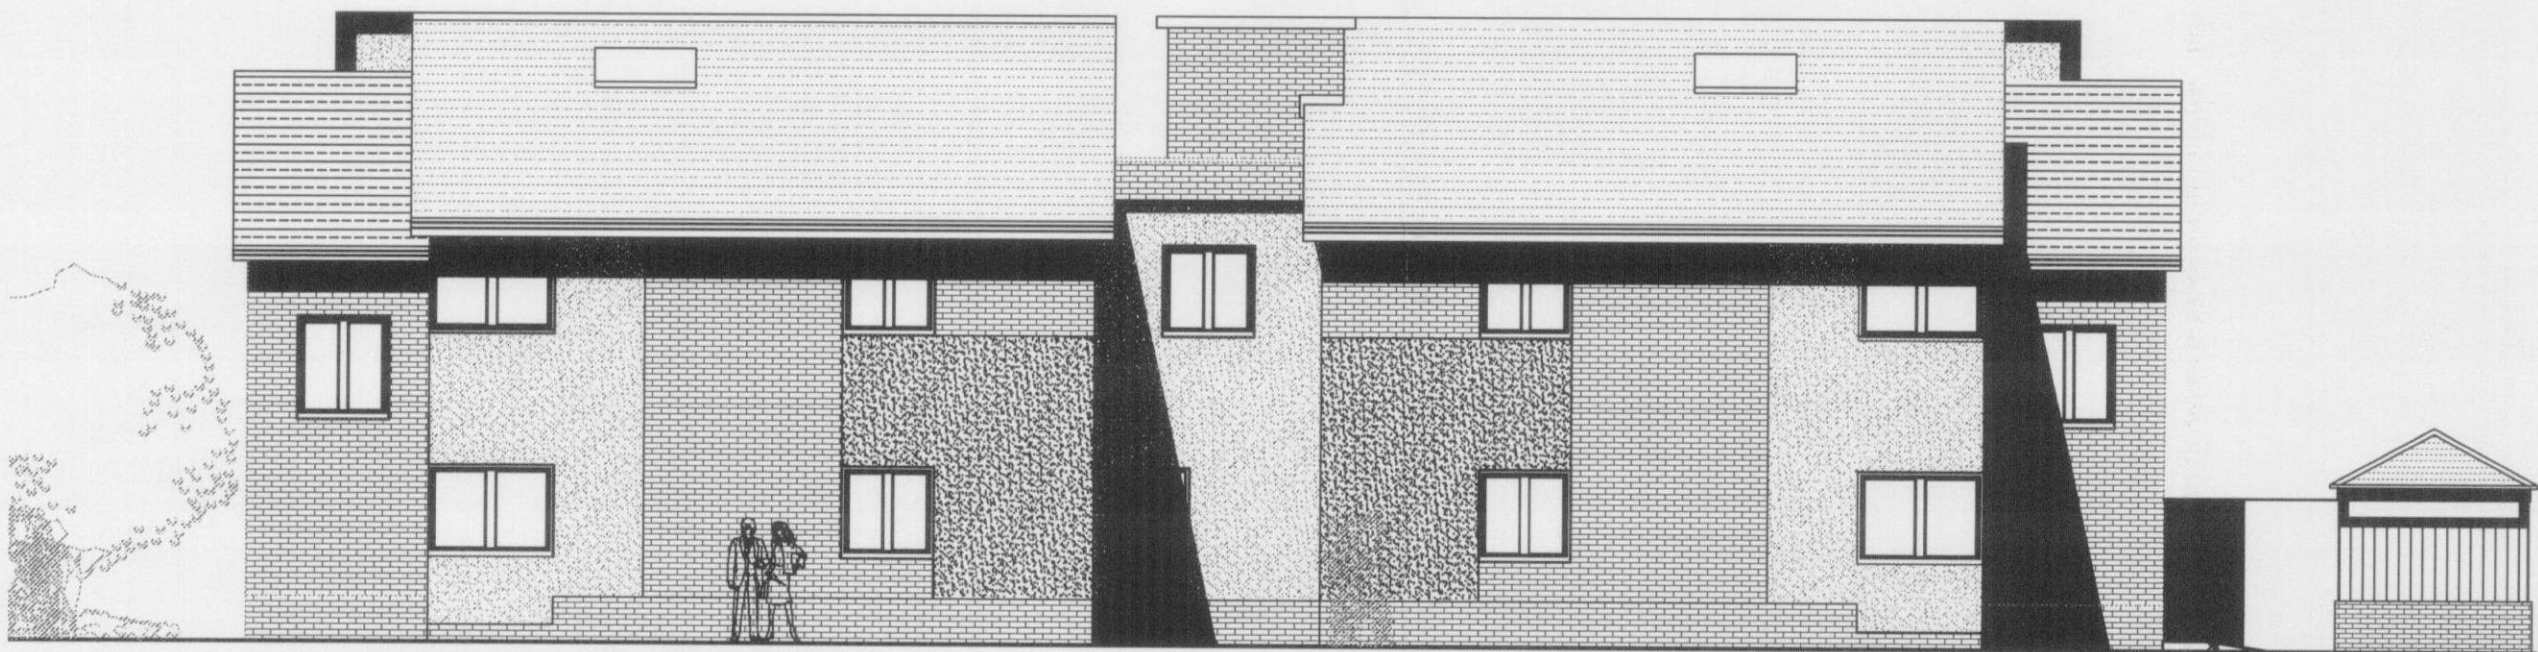


Rear Elevation



Side Elevation (Lane End)

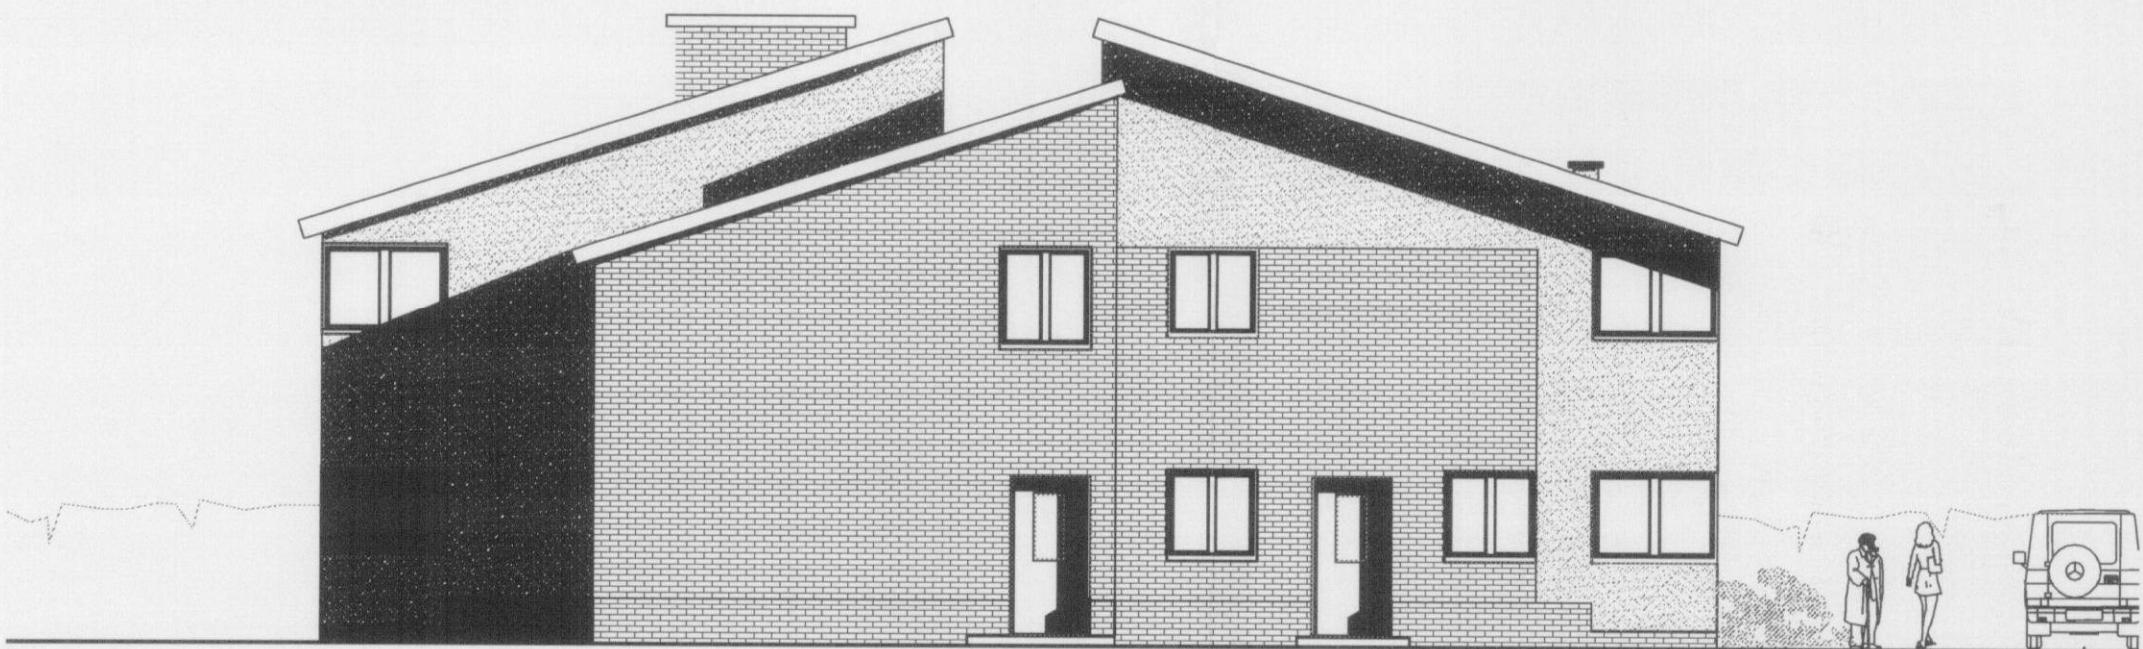

Side Elevation

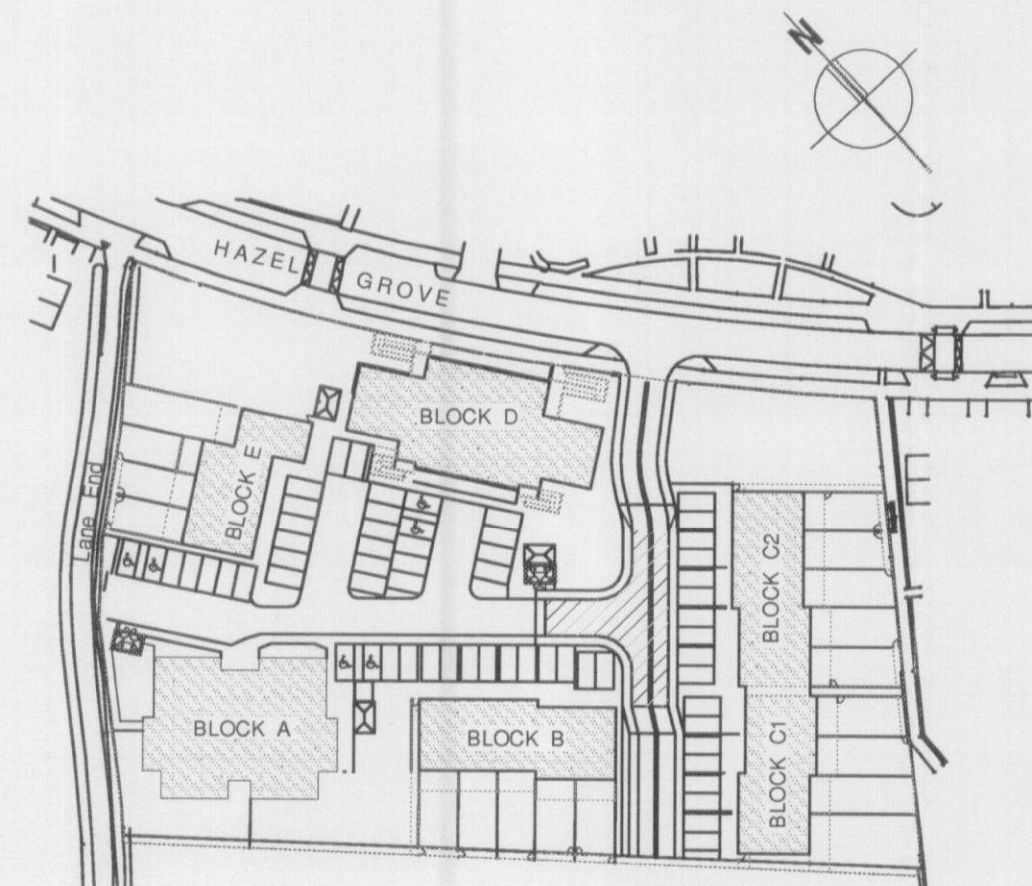

Key Plan
Scale 1:1000 @ A1

DO NOT SCALE THIS DRAWING. USE FIGURED DIMENSIONS ONLY.
CONTRACTORS ARE RESPONSIBLE FOR TAKING AND CHECKING
SITE DIMENSIONS.

DESIGN COPYRIGHT IS VESTED IN THE ARCHITECT FROM WHOM
CONSENT MUST BE OBTAINED FOR COPYING OR REPRODUCING
THIS DRAWING.

NOTE:

PLANS REPRODUCED FROM SURVEY CARRIED OUT BY
GEOFF SHARP LAND SURVEYS
r3a Ltd ACCEPT NO RESPONSIBILITY FOR THEIR ACCURACY.

EXTERNAL FINISHES

BRICKWORK	Houses	Light buff facing brick Plinth Engineering blue facing brick
	HNSU	Light buff facing brick
	Flats	Light buff facing brick
ROOF TILES	Houses	Slate grey interlocking tiles
	HNSU	Slate grey interlocking tiles
	Flats	Slate grey interlocking tiles
WINDOWS	HNSU	Powder coated aluminium frames
	Flats & Houses	Painted timber frames
RENDER		Self coloured thin coat render colour to be confirmed
FASCIA/BARGE/SOFT		White UPVC
RAINWATER GOODS		Black uPVC
BALCONIES		Unpainted galvanised steel frame with glass infill panels


AMENDMENT
Office Copy
- 7 AUG 2008

NO. 56/107/9251/11

P2 ROOF PITCH INCREASED TO 17.5°, LIFT OVERRUN ANN
AND ADDITIONAL WINDOWS INDICATED.

PLANNING ISSUE

Rev	Description	Drawn
-----	-------------	-------

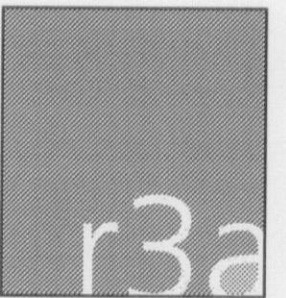

r3architects ltd
The Old Town Hall
105 High Street
Rickmansworth
Hertfordshire WD3 1AN
T 01923 896178
F 01923 896167
info@r3architects.co.uk
www.r3architects.co.uk

Client



Project

HAZEL GROVE DEVELOPMENT
HATFIELD
HERTFORDSHIRE AL10 9DX

Title

PROPOSED BLOCK A (HNSU)
ELEVATIONS AND PERSPECTIVES

Scale

1:100 @ A1

Date

JUNE 2007

Drawn

JPP

Checked

File Path:-

Job No.

5678

Drawing No.

PL111

Revision

P2