





Front Elevation




Rear Elevation

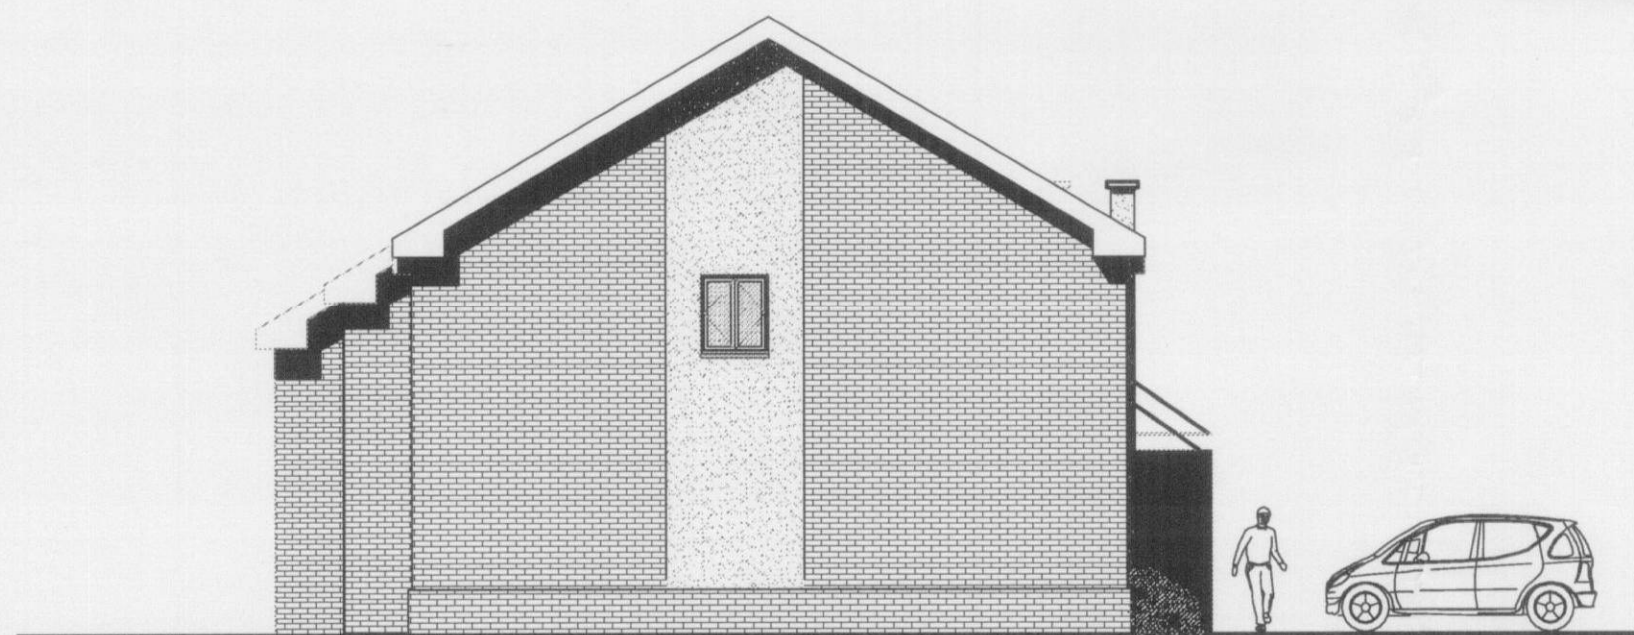

Hazel Grove Side Elevation

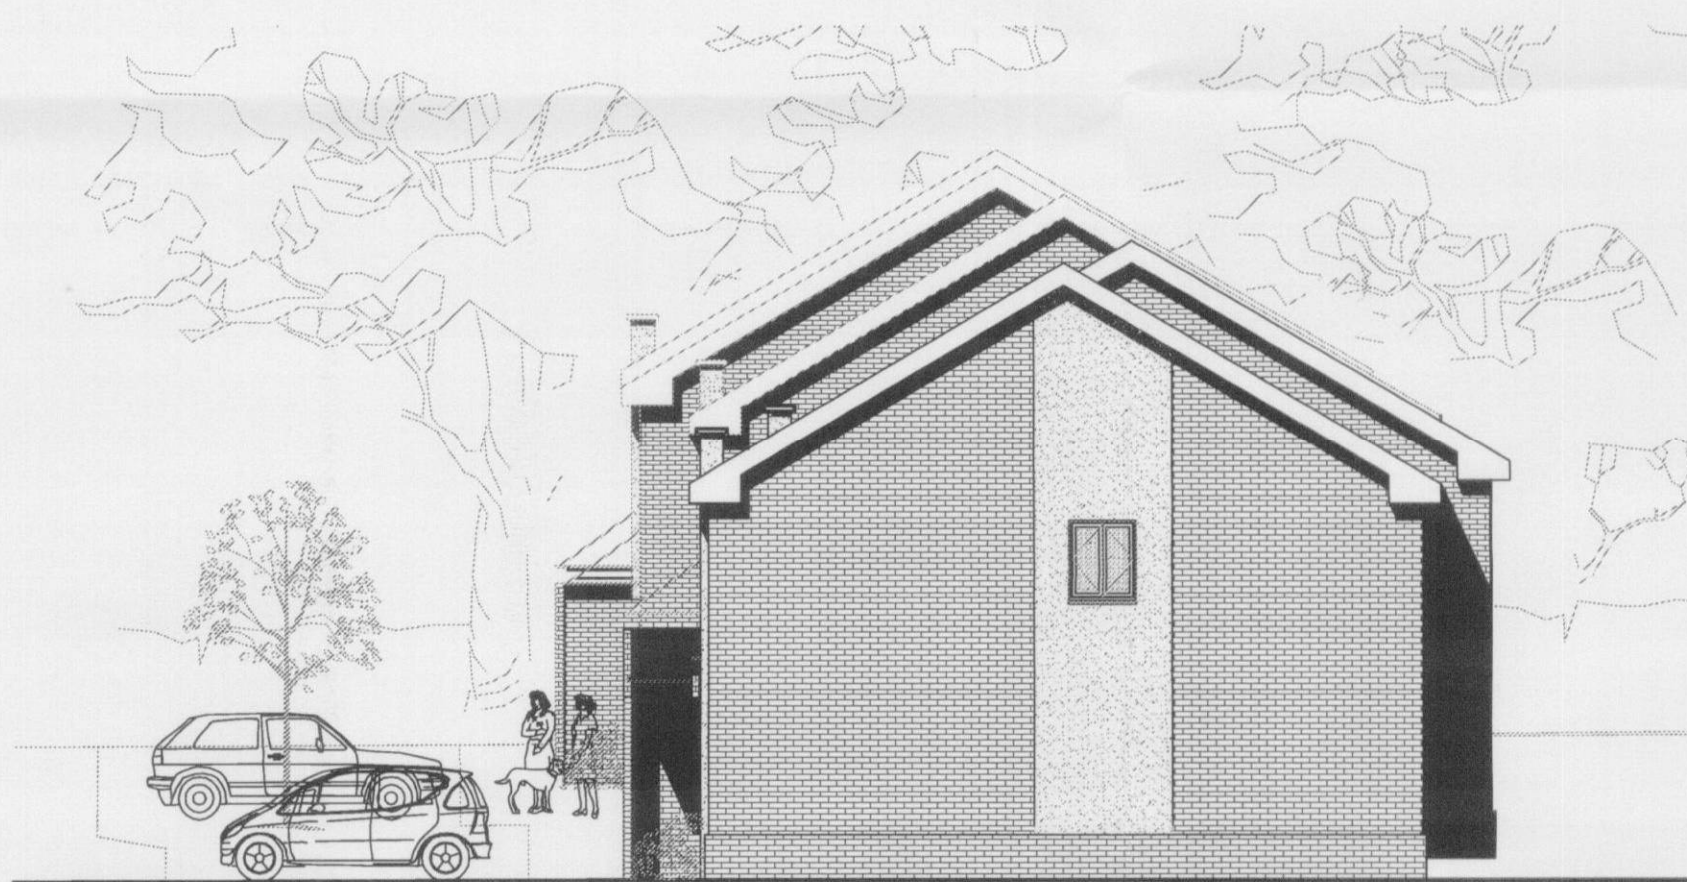

Side Elevation

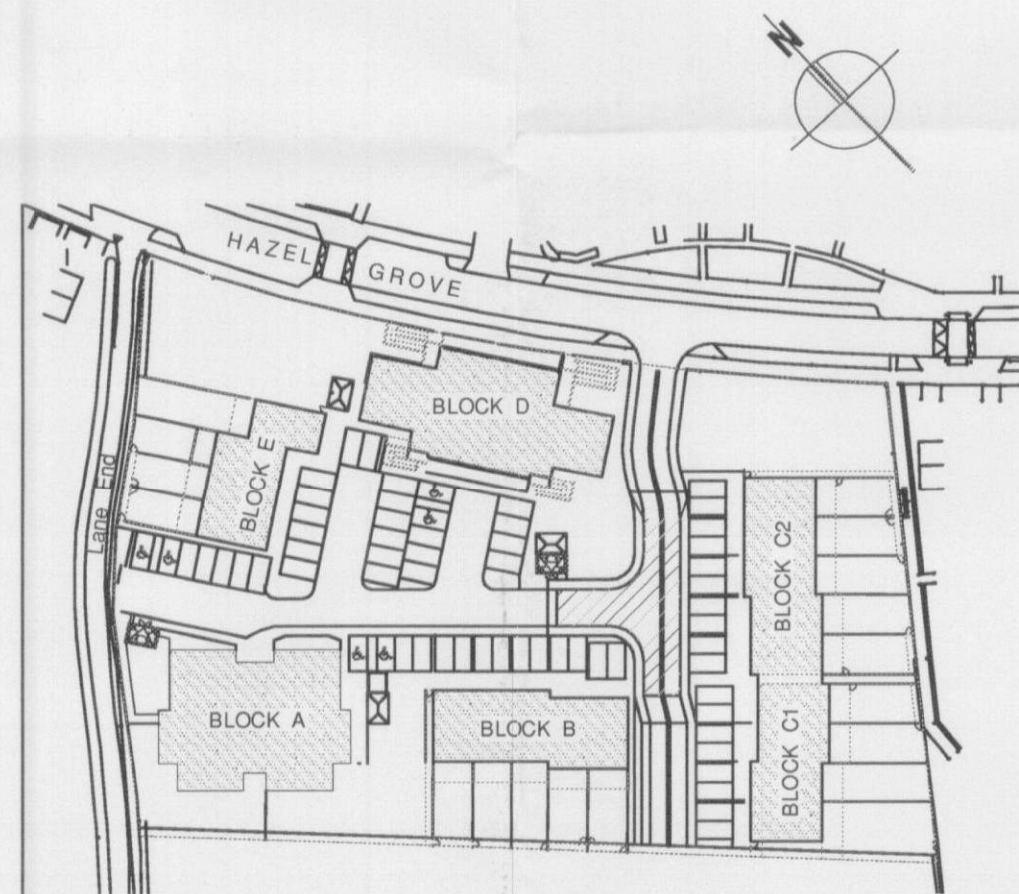

Key Plan
Scale 1:1000 @ A1

DO NOT SCALE THIS DRAWING. USE FIGURED DIMENSIONS ONLY.
CONTRACTORS ARE RESPONSIBLE FOR TAKING AND CHECKING
SITE DIMENSIONS.

DESIGN COPYRIGHT IS VESTED IN THE ARCHITECT FROM WHOM
CONSENT MUST BE OBTAINED FOR COPYING OR REPRODUCING
THIS DRAWING.

NOTE:
PLANS REPRODUCED FROM SURVEY CARRIED OUT BY
GEOFF SHARP LAND SURVEYS.
r3a Ltd ACCEPT NO RESPONSIBILITY FOR THEIR ACCURACY.

EXTERNAL FINISHES		
BRICKWORK	Houses	Light buff facing brick Plinth Engineering blue facing brick
	HNSU	Light buff facing brick
	Flats	Light buff facing brick
ROOF TILES	Houses	Slate grey interlocking tiles
	HNSU	Slate grey interlocking tiles
	Flats	Slate grey interlocking tiles
WINDOWS	HNSU	Powder coated aluminium frames
	Flats & Houses	Painted timber frames
RENDER		Self coloured thin coat render colour to be confirmed
FASCIA/BARGE/SOFFIT		White UPVC
RAINWATER GOODS		Black uPVC
BALCONIES		Unpainted galvanised steel frame with glass infill panels

AMENDMENT
Office copy
- 7 AUG 2008
NO. 56/107/928/1/m

P2 ADDITIONAL GABLE WINDOWS INDICATED TO ANM
BATHROOMS.

PLANNING ISSUE

Rev	Description	Drawn
-----	-------------	-------

r3a
r3architects ltd
The Old Town Hall
105 High Street
Rickmansworth
Hertfordshire WD3 1AN
T 01923 896178
F 01923 896167
info@r3architects.co.uk
www.r3architects.co.uk

Client



Project
HAZEL GROVE DEVELOPMENT
HATFIELD
HERTFORDSHIRE AL10 9DX

Title
PROPOSED BLOCKS C 1 & C2
ELEVATIONS AND PERSPECTIVES

Scale 1:100 @ A1	Date JUNE 2007
---------------------	-------------------

Drawn JPP	Checked
--------------	---------

File Path:--

Job No. 5678	Drawing No. PL113	Revision P2
-----------------	----------------------	----------------