





Front Elevation

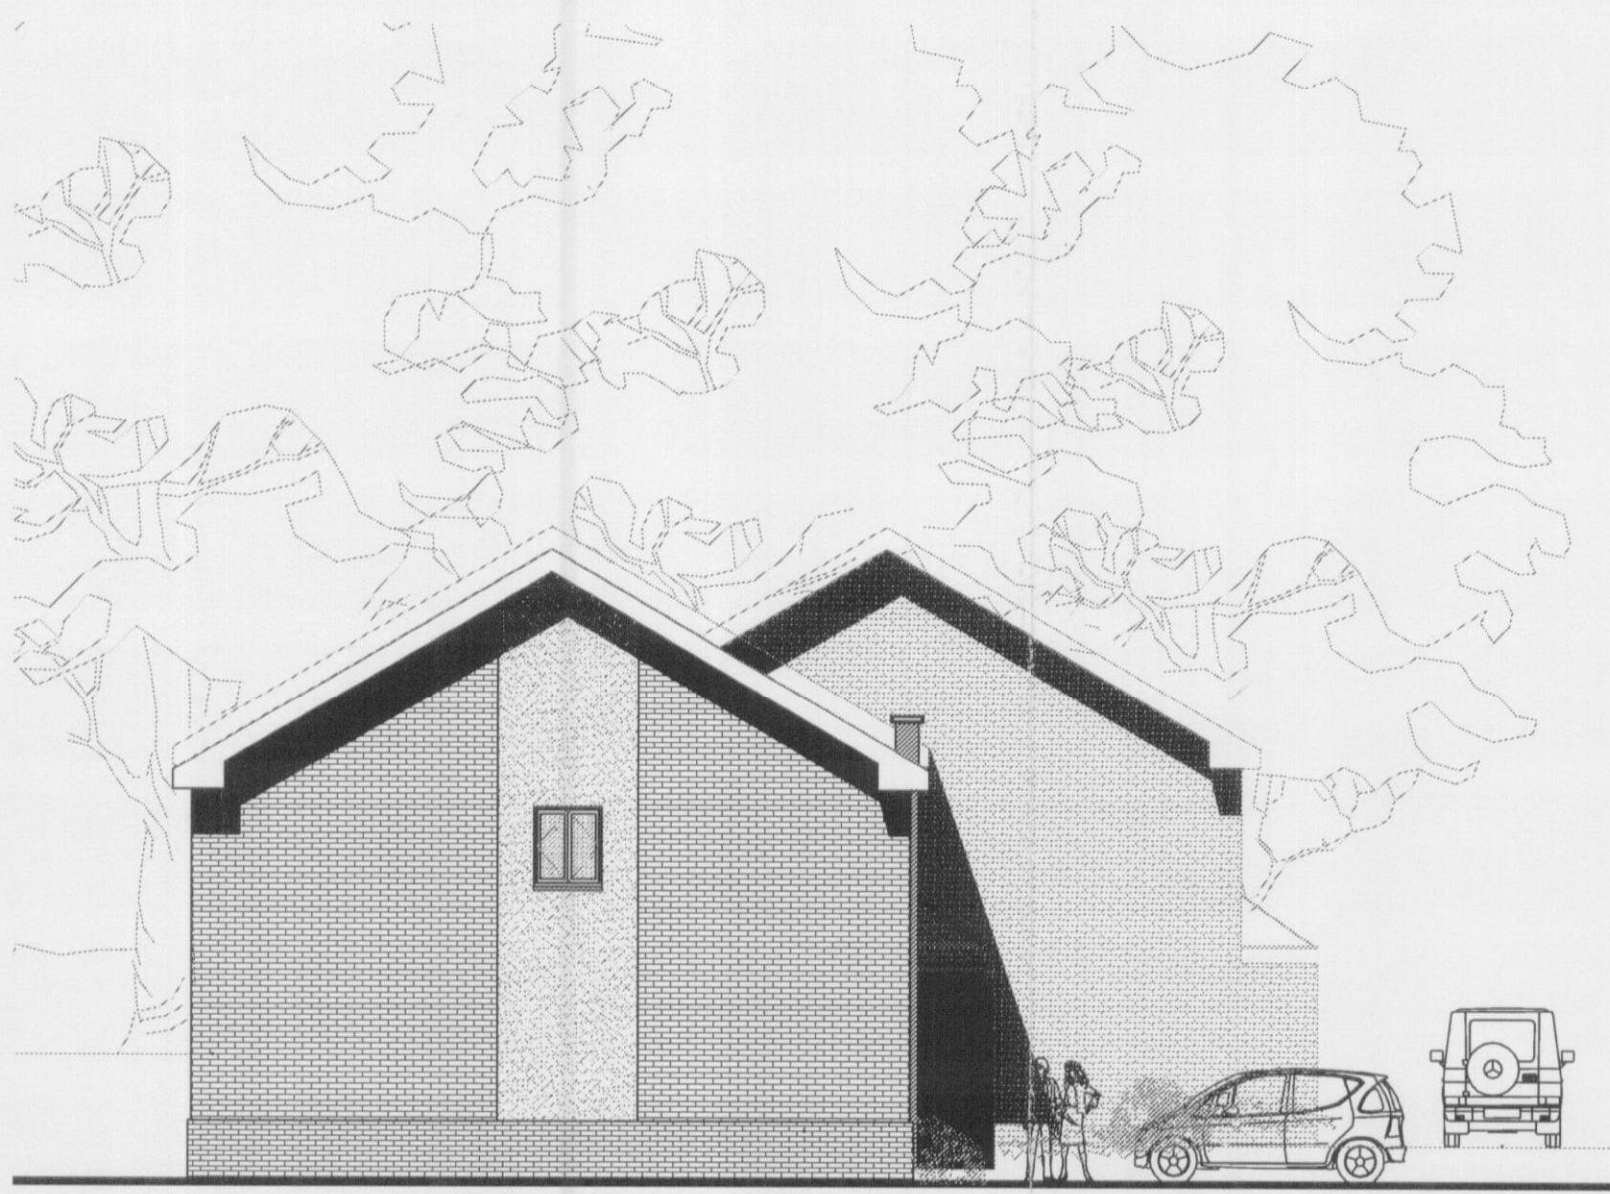


Side Elevation

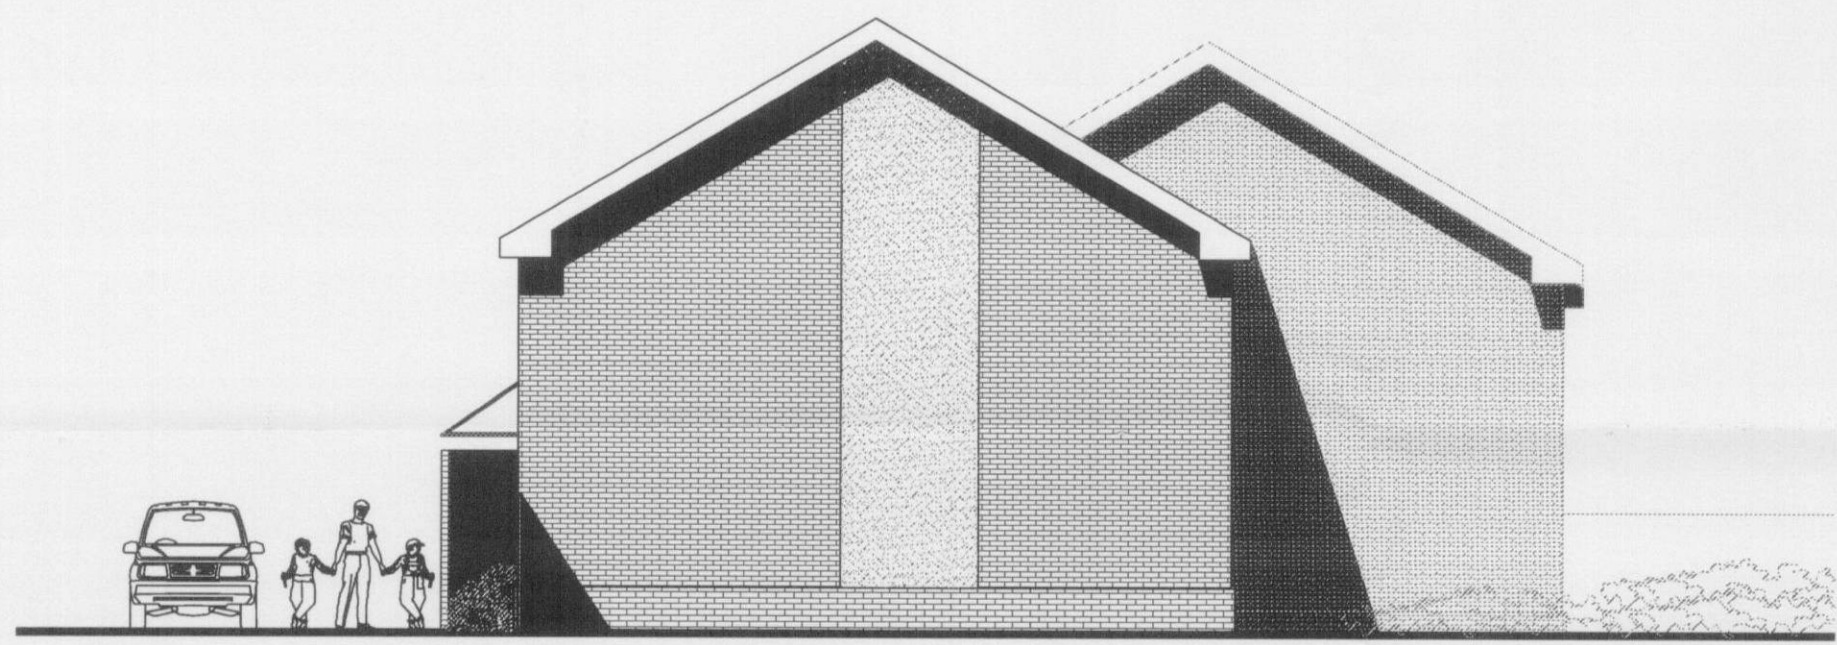

Hazel Grove Side Elevation



Rear Elevation

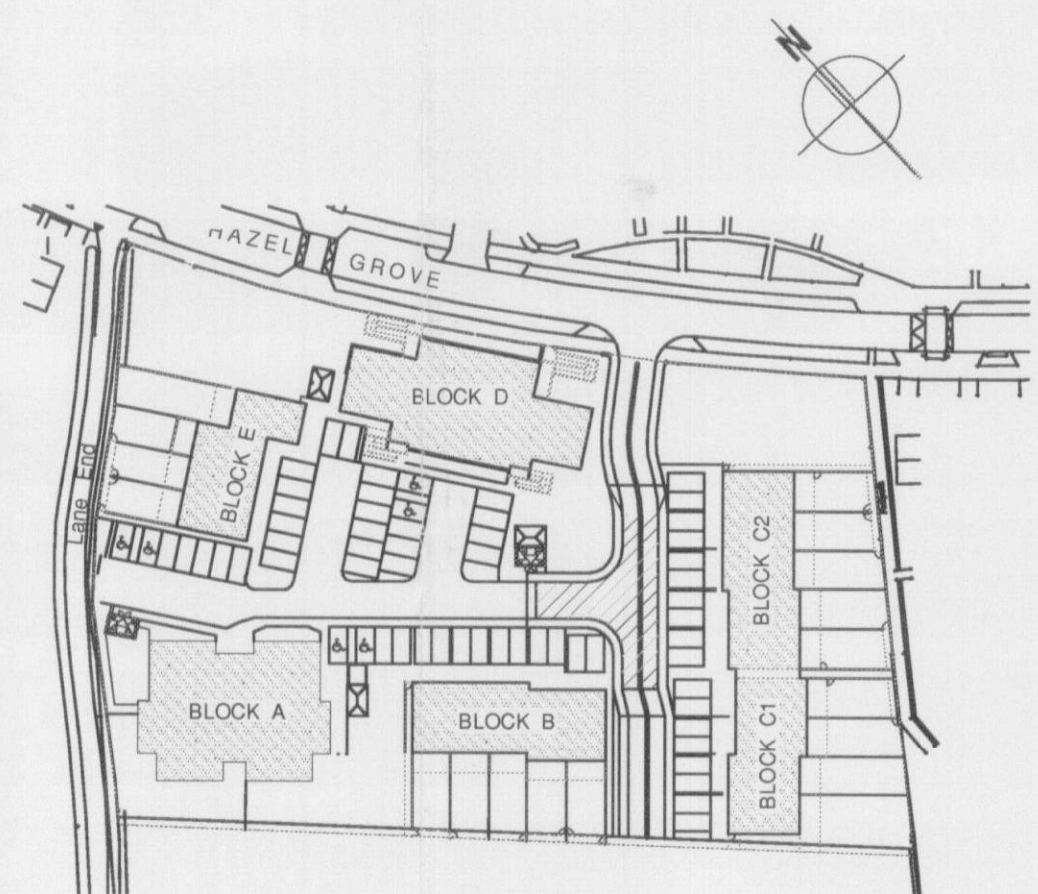

Key Plan

Scale 1:1000 @ A1

DO NOT SCALE THIS DRAWING. USE FIGURED DIMENSIONS ONLY.  
CONTRACTORS ARE RESPONSIBLE FOR TAKING AND CHECKING SITE DIMENSIONS.  
DESIGN COPYRIGHT IS VESTED IN THE ARCHITECT FROM WHOM CONSENT MUST BE OBTAINED FOR COPYING OR REPRODUCING THIS DRAWING.

NOTE:  
PLANS REPRODUCED FROM SURVEY CARRIED OUT BY GEOFF SHARP LAND SURVEYS.  
r3a Ltd ACCEPT NO RESPONSIBILITY FOR THEIR ACCURACY.

EXTERNAL FINISHES		
BRICKWORK	Houses	Light buff facing brick Plinth Engineering blue facing brick
	HNSU	Light buff facing brick
	Flats	Light buff facing brick
ROOF TILES	Houses	Slate grey interlocking tiles
	HNSU	Slate grey interlocking tiles
	Flats	Slate grey interlocking tiles
WINDOWS	HNSU	Powder coated aluminium frames
	Flats & Houses	Painted timber frames
RENDER		Self coloured thin coat render colour to be confirmed
FASCIA/BARGE/SOFFIT		White UPVC
RAINWATER GOODS		Black uPVC
BALCONIES		Unpainted galvanised steel frame with glass infill panels

AMENDMENT  
- 7 AUG 2008  
NO. 86/02/925/MA

P2 SOLAR PANELS TO ROOF INDICATED, PLOT 18 300MM WIDER FOR SDS REQUIREMENTS, GABLE WINDOW ADDED. ANM

PLANNING ISSUE

Rev	Description	Drawn
-----	-------------	-------



r3architects ltd  
The Old Town Hall  
105 High Street  
Rickmansworth  
Hertfordshire WD3 1AN  
T 01923 896178  
F 01923 896167  
info@r3architects.co.uk  
www.r3architects.co.uk

Client



Project

HAZEL GROVE DEVELOPMENT  
HATFIELD  
HERTFORDSHIRE AL10 9DX

Title  
PROPOSED BLOCK E  
ELEVATIONS AND PERSPECTIVES

Scale 1:100 @ A1 Date JUNE 2007

Drawn JPP Checked

File Path:--

Job No. Drawing No. Revision

5678 PL115 P2