


NOTES  
1 All dimensions to be checked on site.

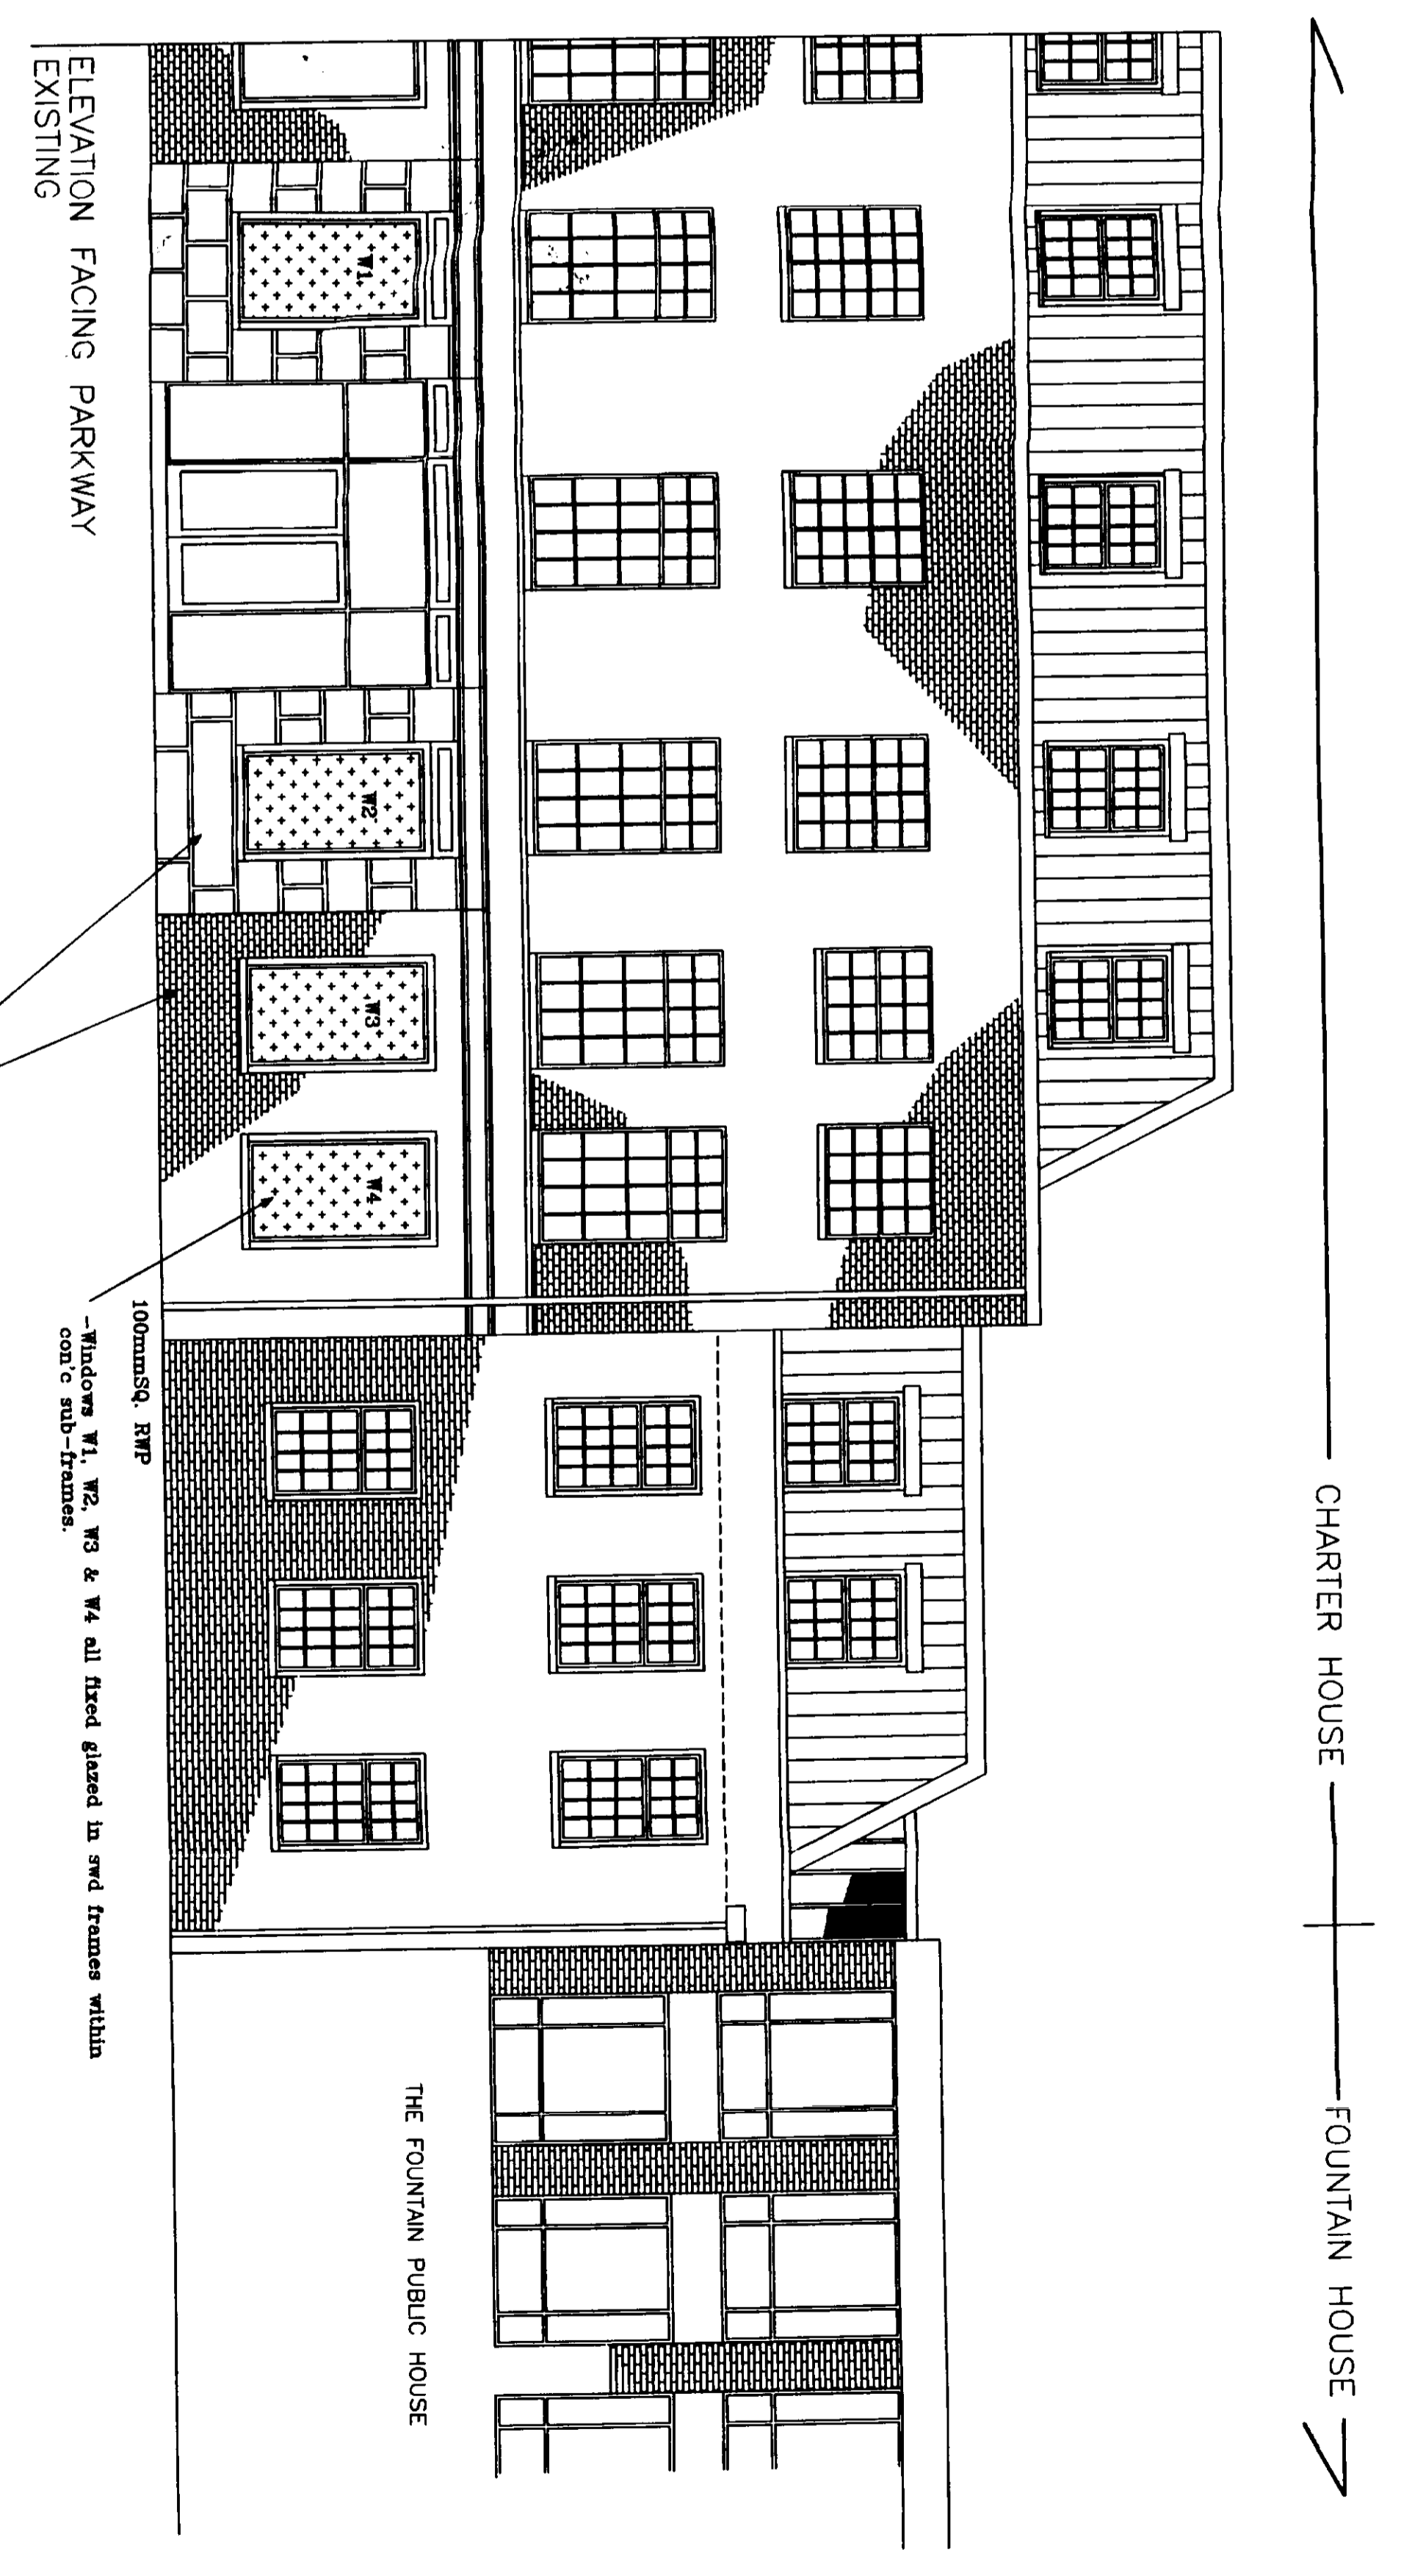

100mmsq. RSP  
-Red multi-unit faced brickwork  
-Can't frame cladding panels  
-Can't frame cladding panels

-Brickwork W1, W2, W3 & W4 all fixed glass in and frames within concrete sub-frames.

CHARTER HOUSE  
GROUND FLOOR  
MAIN ENTRANCE


CHARTER HOUSE  
GROUND FLOOR  
SLOPED ENTRANCE  
FROM REAR CAR PARK

Parkway


Road edge kerbing  
Existing 400mmSQ.  
Con'c pavers to pavement

CHARTER HOUSE  
GROUND FLOOR

FOUNTAIN HOUSE  
THIRD FLOOR

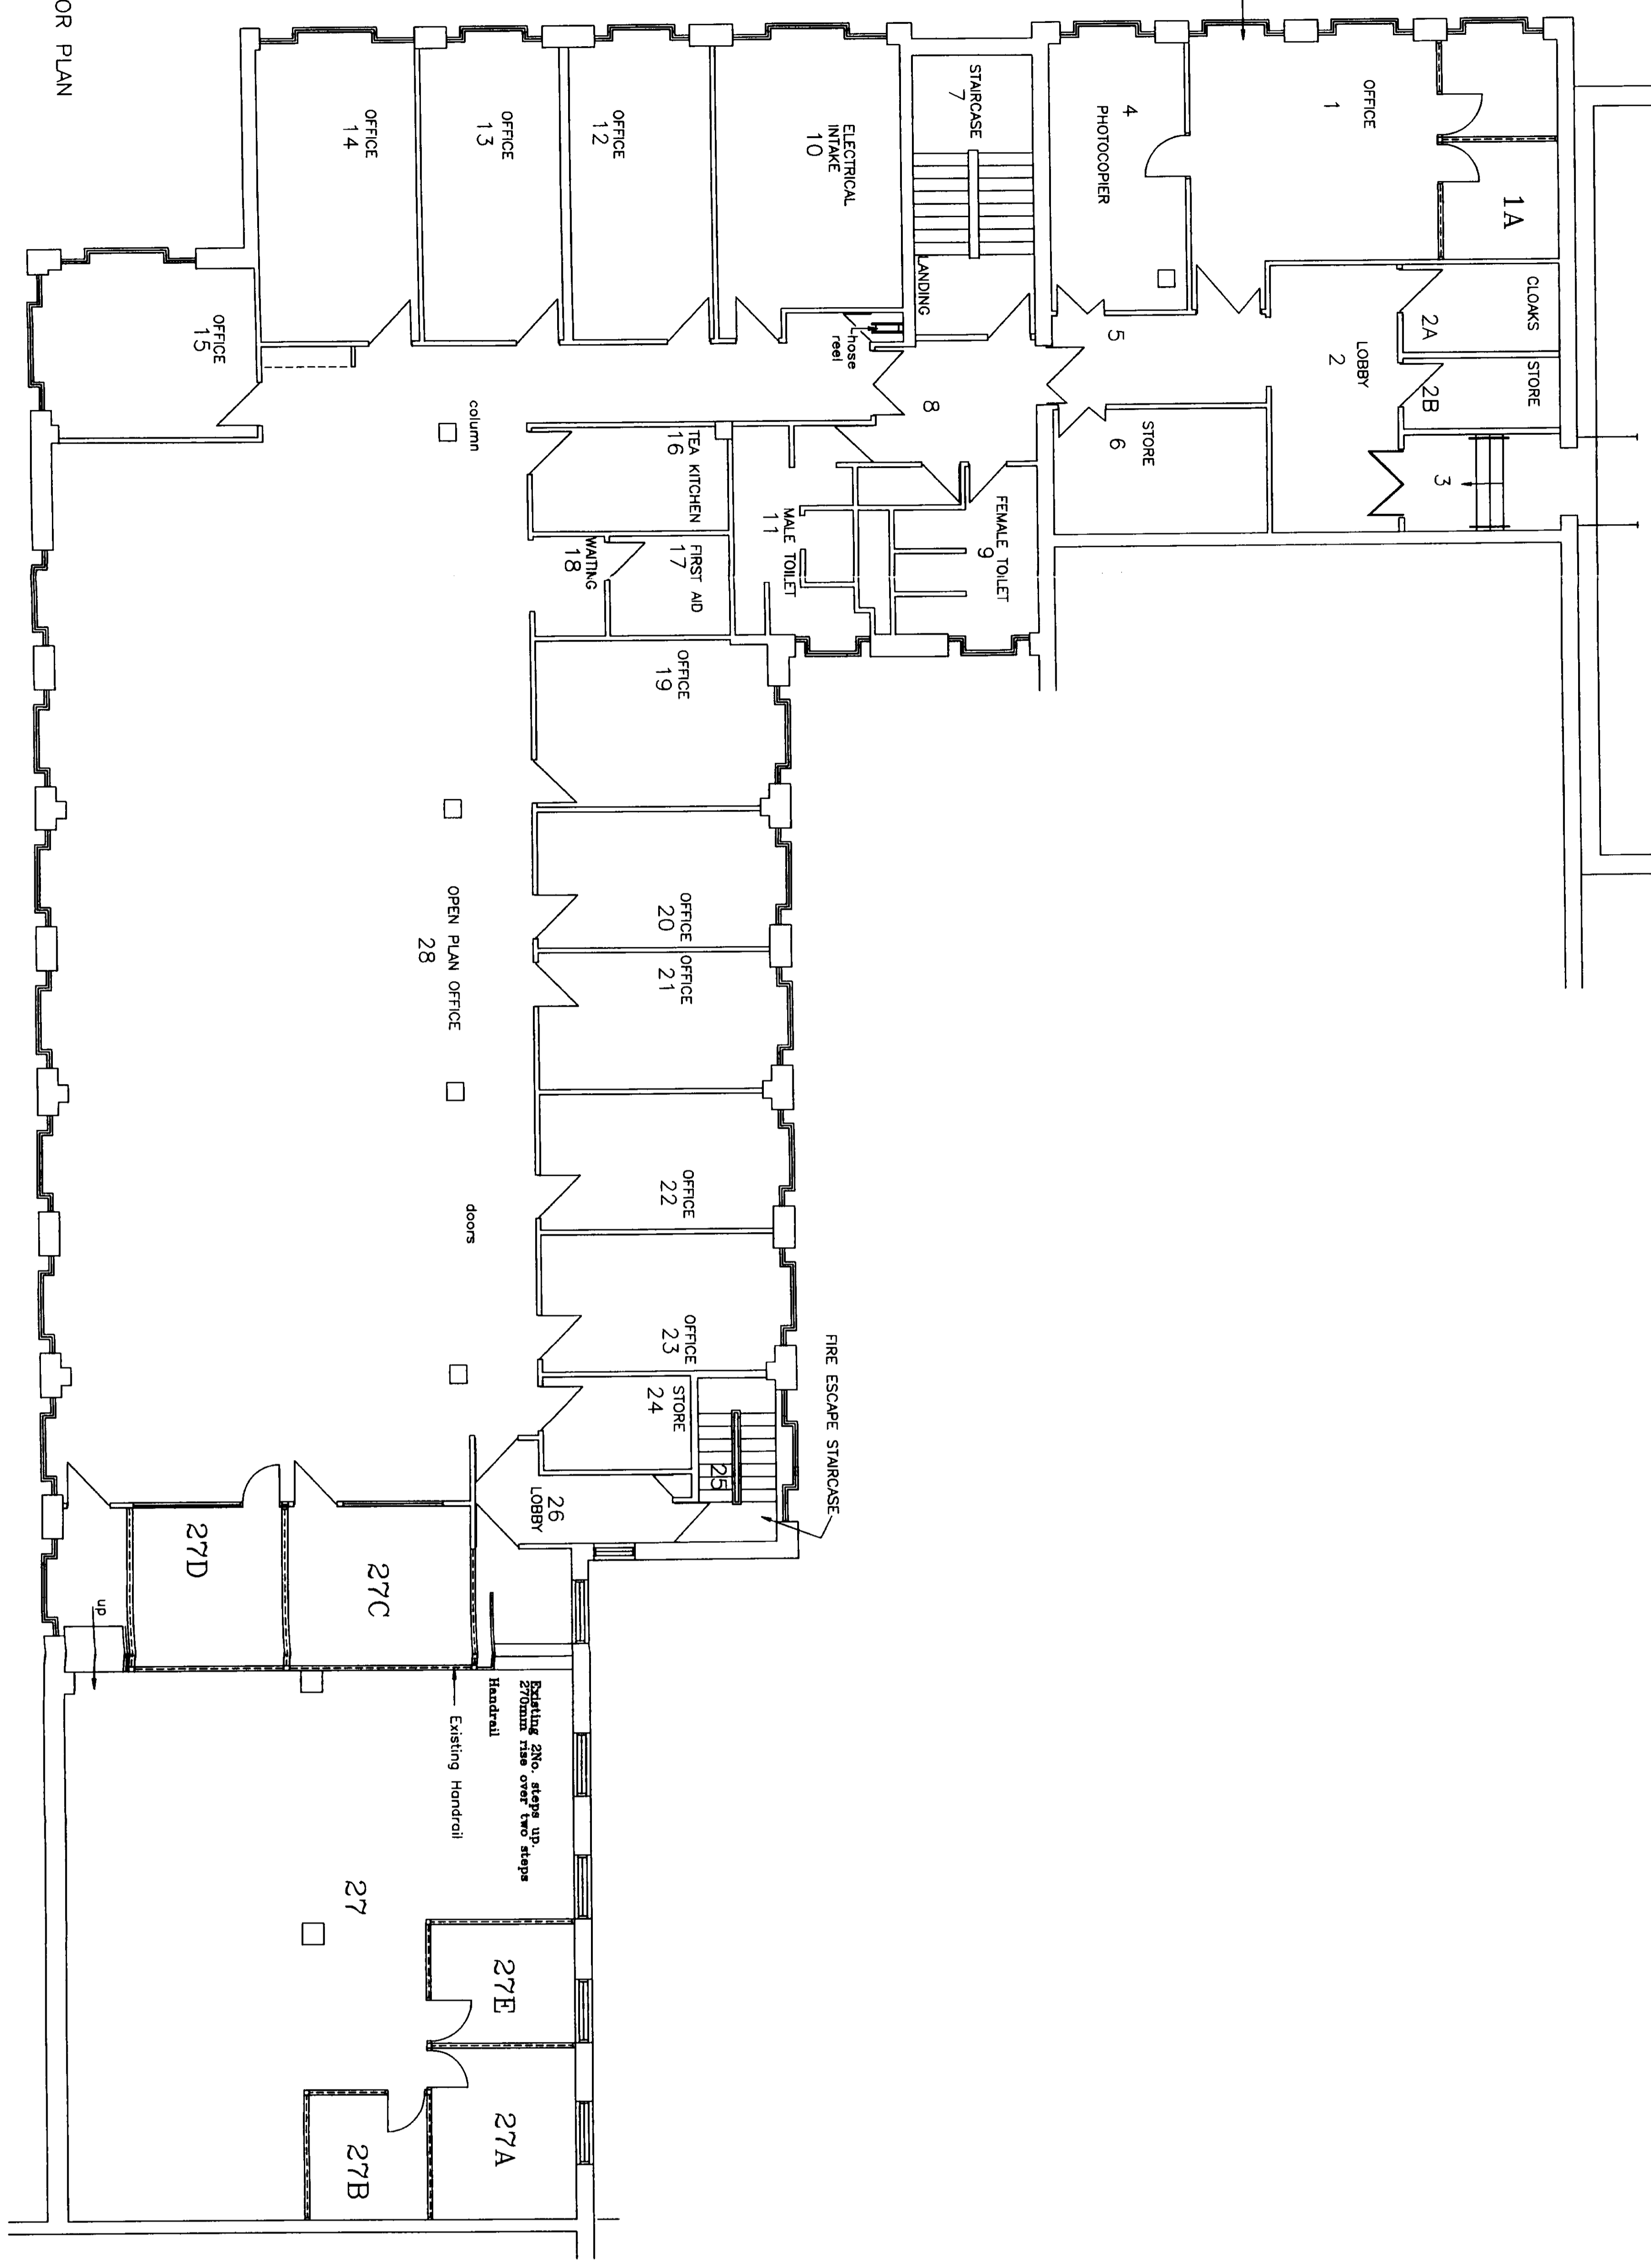

EXISTING SECOND FLOOR PLAN

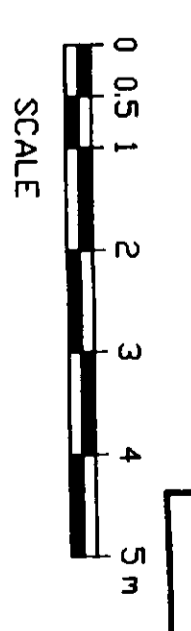

RECEIVED  
11 FEB 1998  
6/134/98  
WELSH MATFIELD COUNCIL  
OFFICE COPY

EAST & NORTH  
EASTWOODS  
HEALTH AUTHORITY  
Charter House  
Parkway  
Welwyn Garden City  
Herts AL8 6JL  
CONSULTANT:  
Horizon Estates  
111 Parkway  
Harper Lane  
Radlett WD7 9HQ  
01923 427459

JOB	Internal / External Accessions for display
TITLE	Plans as Existing
SCALE	
DATE	25/11/97 DRN. dr
REVISION	
DRG No.	HHA/EX