




- Contractors must check all dimensions on site. Only figured dimensions are to be worked from. Discrepancies must be reported to the Architect or Engineer before proceeding. © This drawing is copyright
- Reproduced from OS Sitemap® by permission of Ordnance Survey® on behalf of The Controller of Her Majesty's Stationery Office. © Crown copyright 2008. All rights reserved. Licence number 100007126.

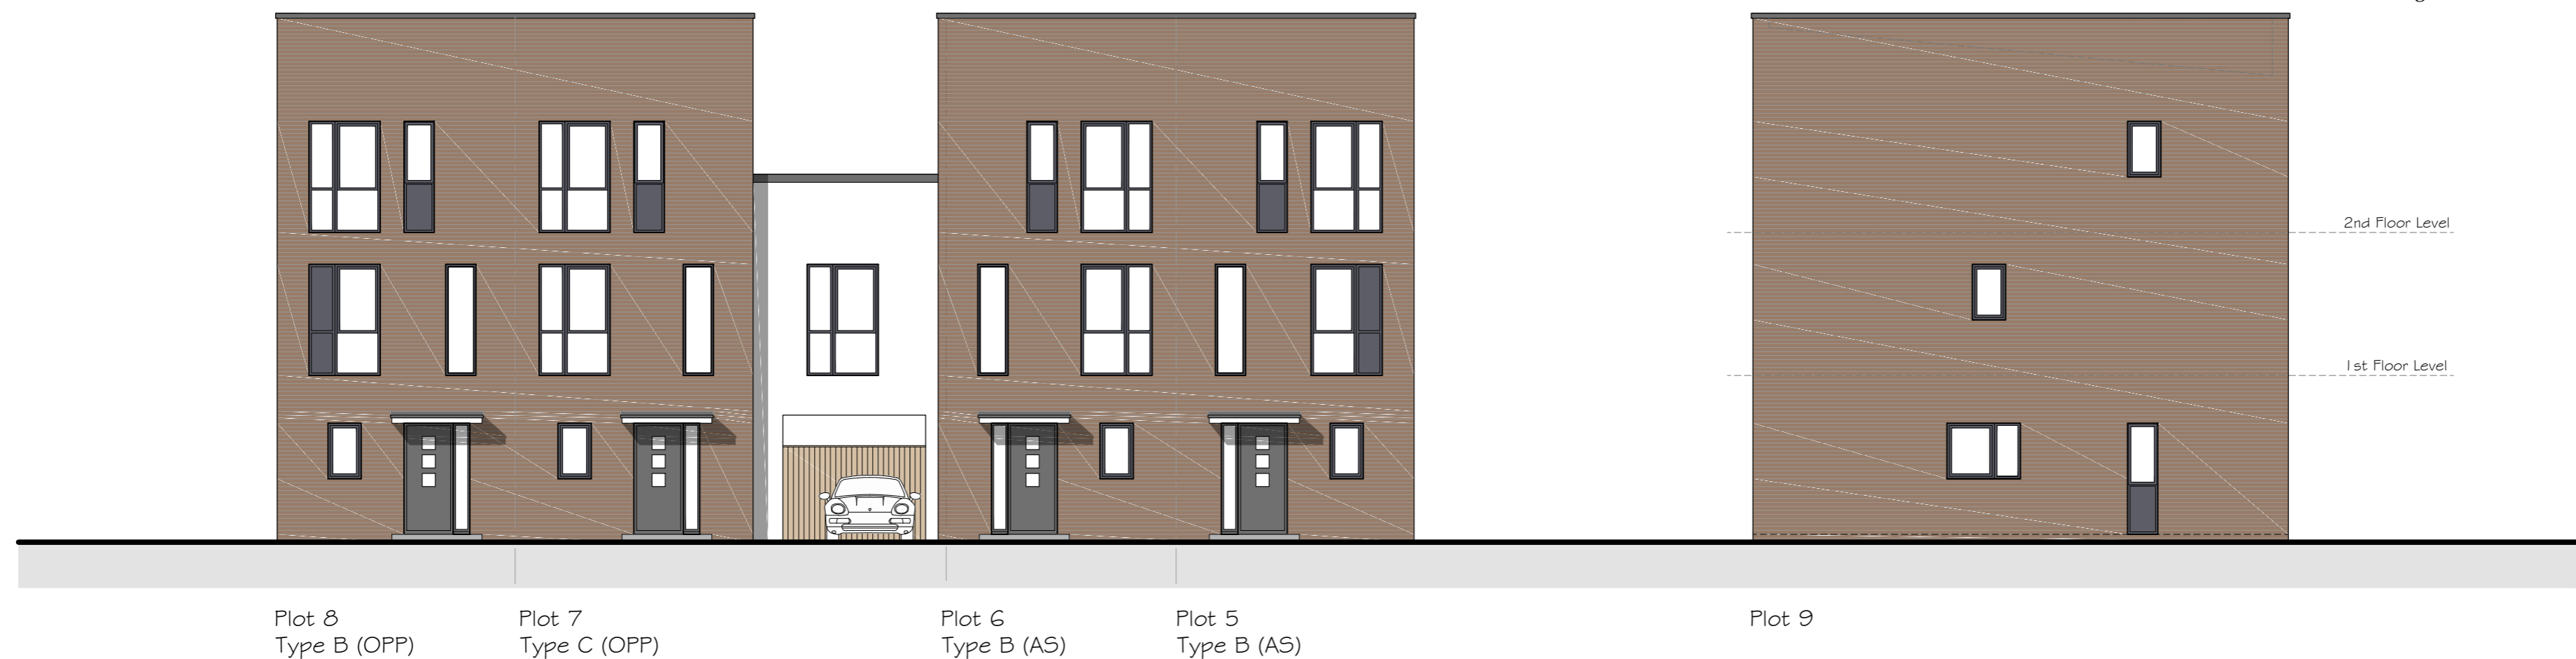

Plot 8
Type B (OPP)

Plot 7
Type C (OPP)

Plot 6
Type B (AS)

Plot 5
Type B (AS)

Plot 9

FRONT ELEVATION



Plot 5

Plot 6

Plot 7

Plot 8

Plot 8

REAR ELEVATION


Plots 5-8

Housing Group 2: 3No. House Type B, 1No. House Type C
(Type B: 115.5 sqm, 1,243 sqft)
(Type C: 134 sqm, 1,439 sqft)

A	Parapet walls raised by approximately 225mm to incorporate truss design and hatching updated to match approved materials	CM	GS	27/03/17	
Revision	Description	Drawn	Checked	Date	
	Preliminary <input type="checkbox"/>	Information <input type="checkbox"/>	Tender <input type="checkbox"/>	Construction <input type="checkbox"/>	As Built <input type="checkbox"/>



Woods Hardwick
Architects, Engineers and Development Consultants

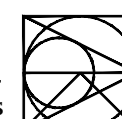

Title **Broadwater Road
Welwyn Garden City**

Details **Housing Group 2: Plots 5-8
Elevations**

Scale **1:100 @A2** Date **Dec 2014** Drawn **CHLM** Chk **GS**

Please consider the environment before printing this drawing

15-17 Goldington Road
Bedford
MK40 3NH
United Kingdom
T. +44 (0)1234 268862
F. +44 (0)1234 353034
mail@woodshardwick.com
www.woodshardwick.com

17095/110A